



1 FRONT (WEST) ELEVATION  
SCALE: 1/4"=1'-0"

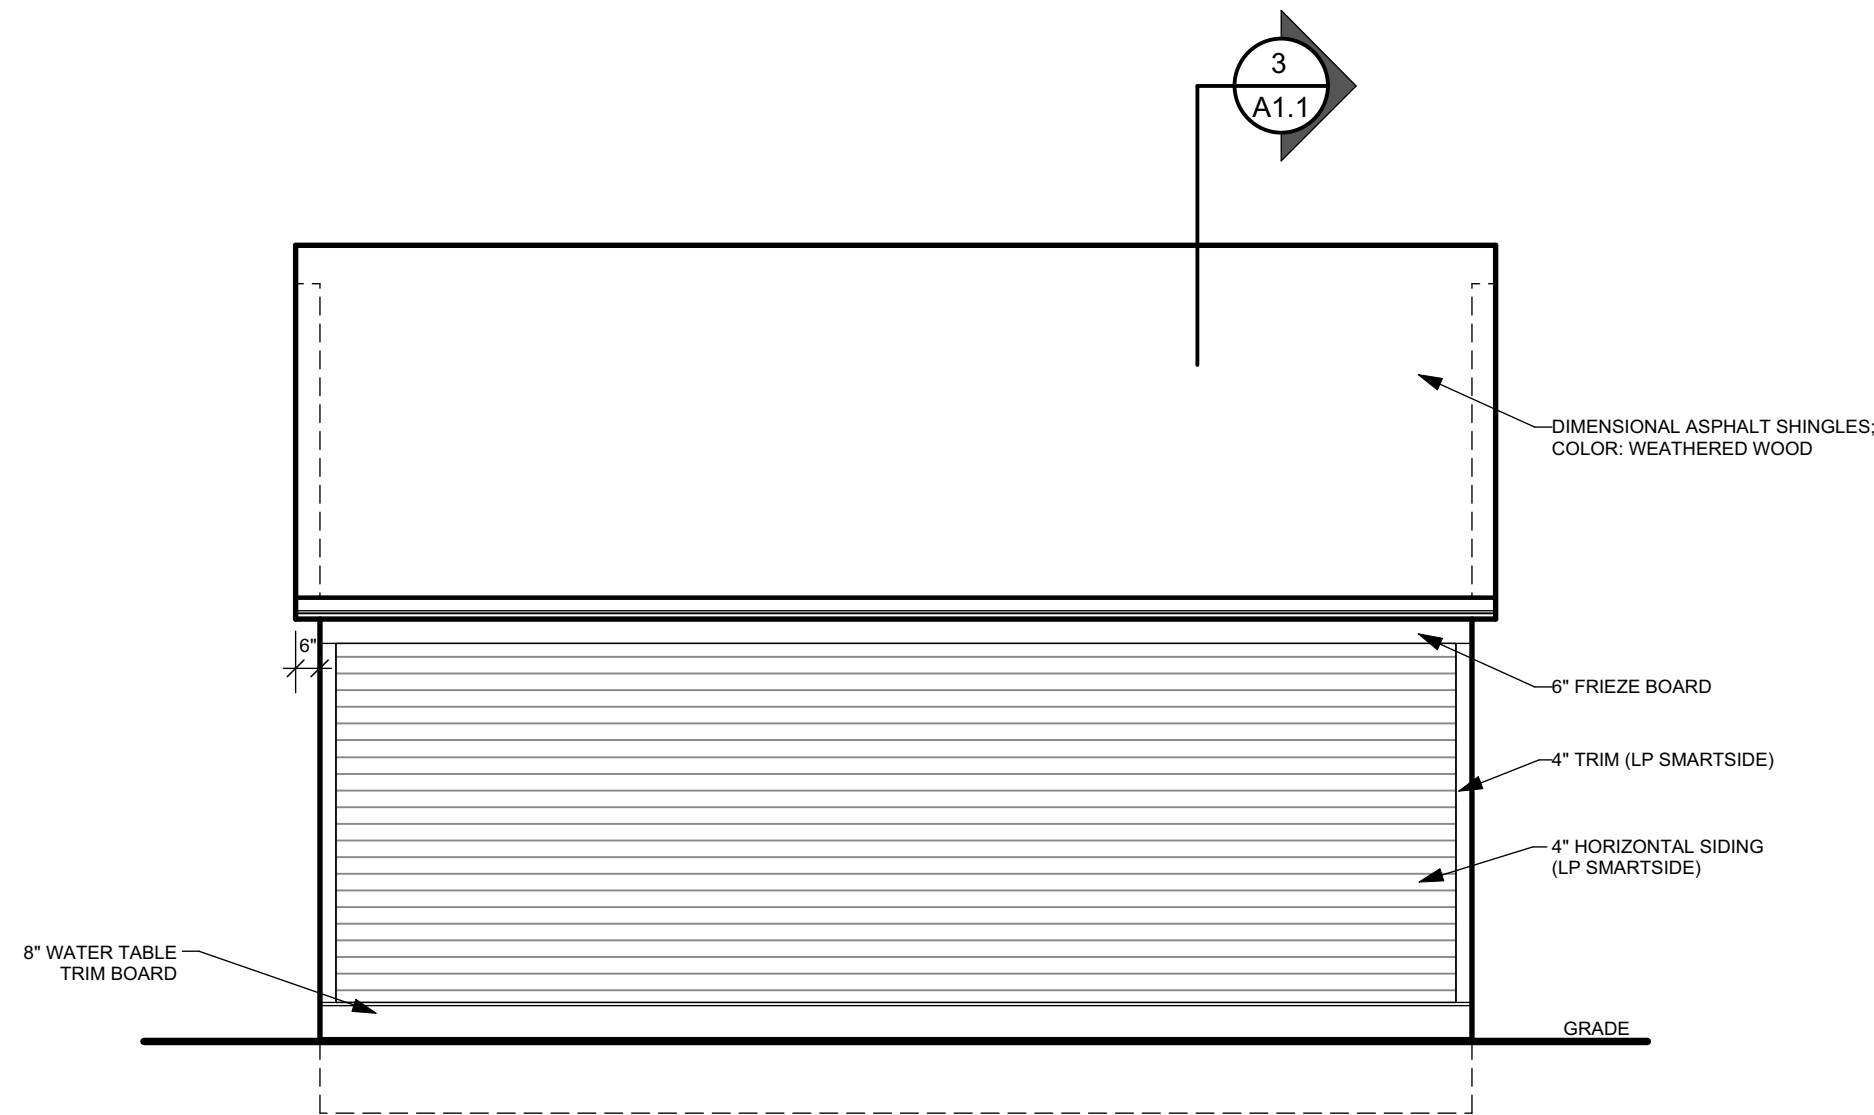


2 RIGHT SIDE (SOUTH) ELEVATION  
SCALE: 1/4"=1'-0"

EXTERIOR COLOR SCHEME FOR GARAGE  
SHALL MATCH EXISTING HOUSE

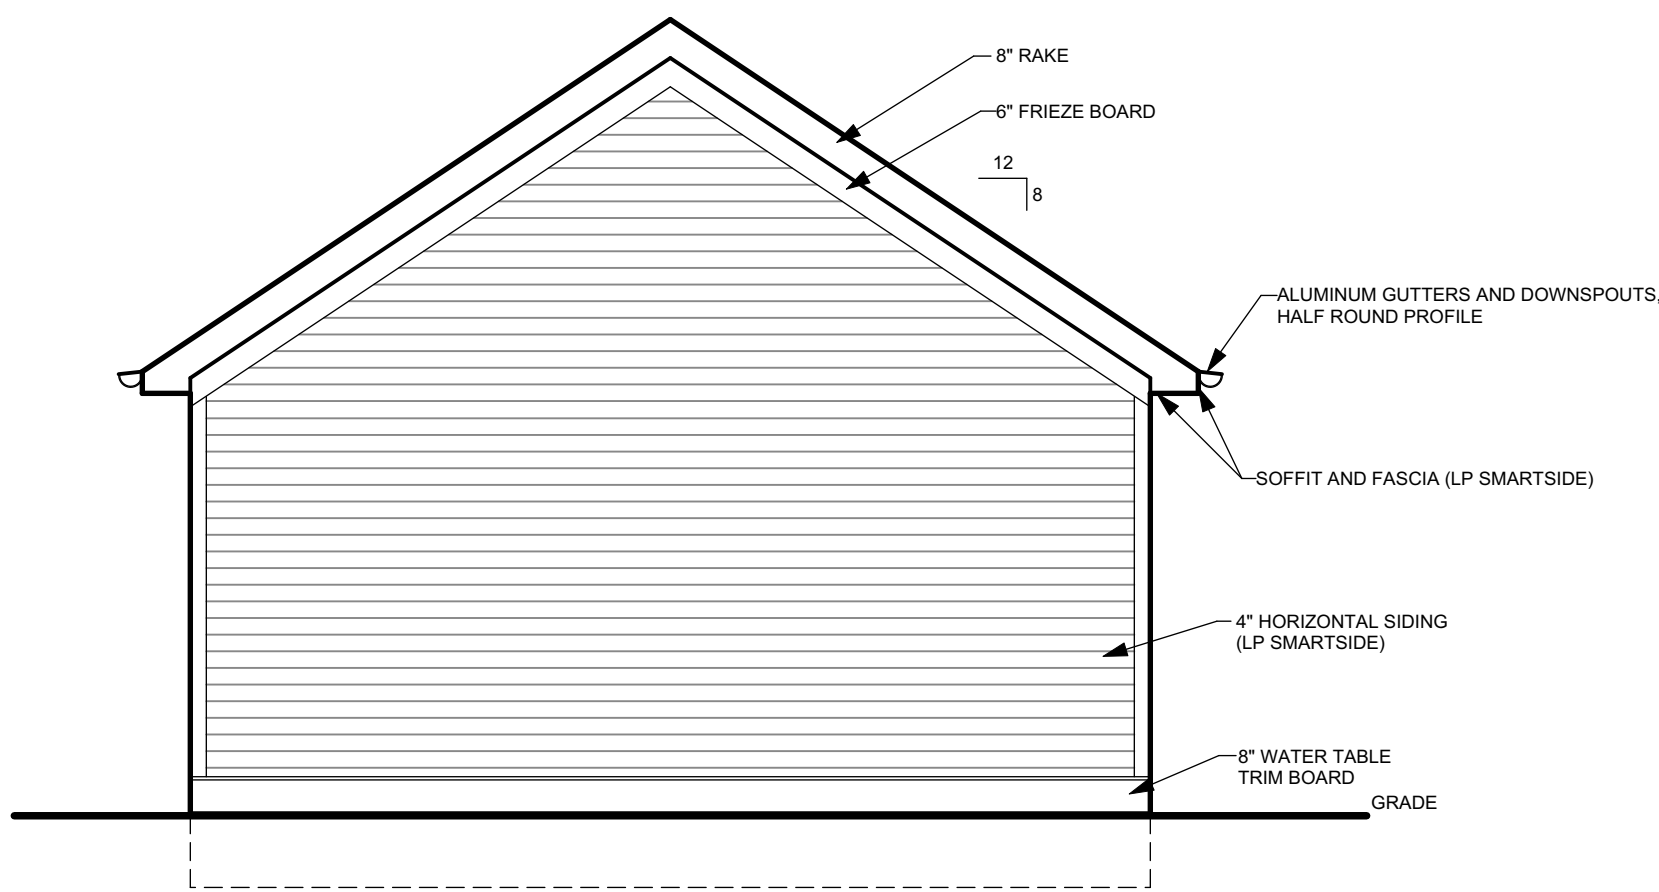

3 REAR (EAST) ELEVATION  
SCALE: 1/4"=1'-0"

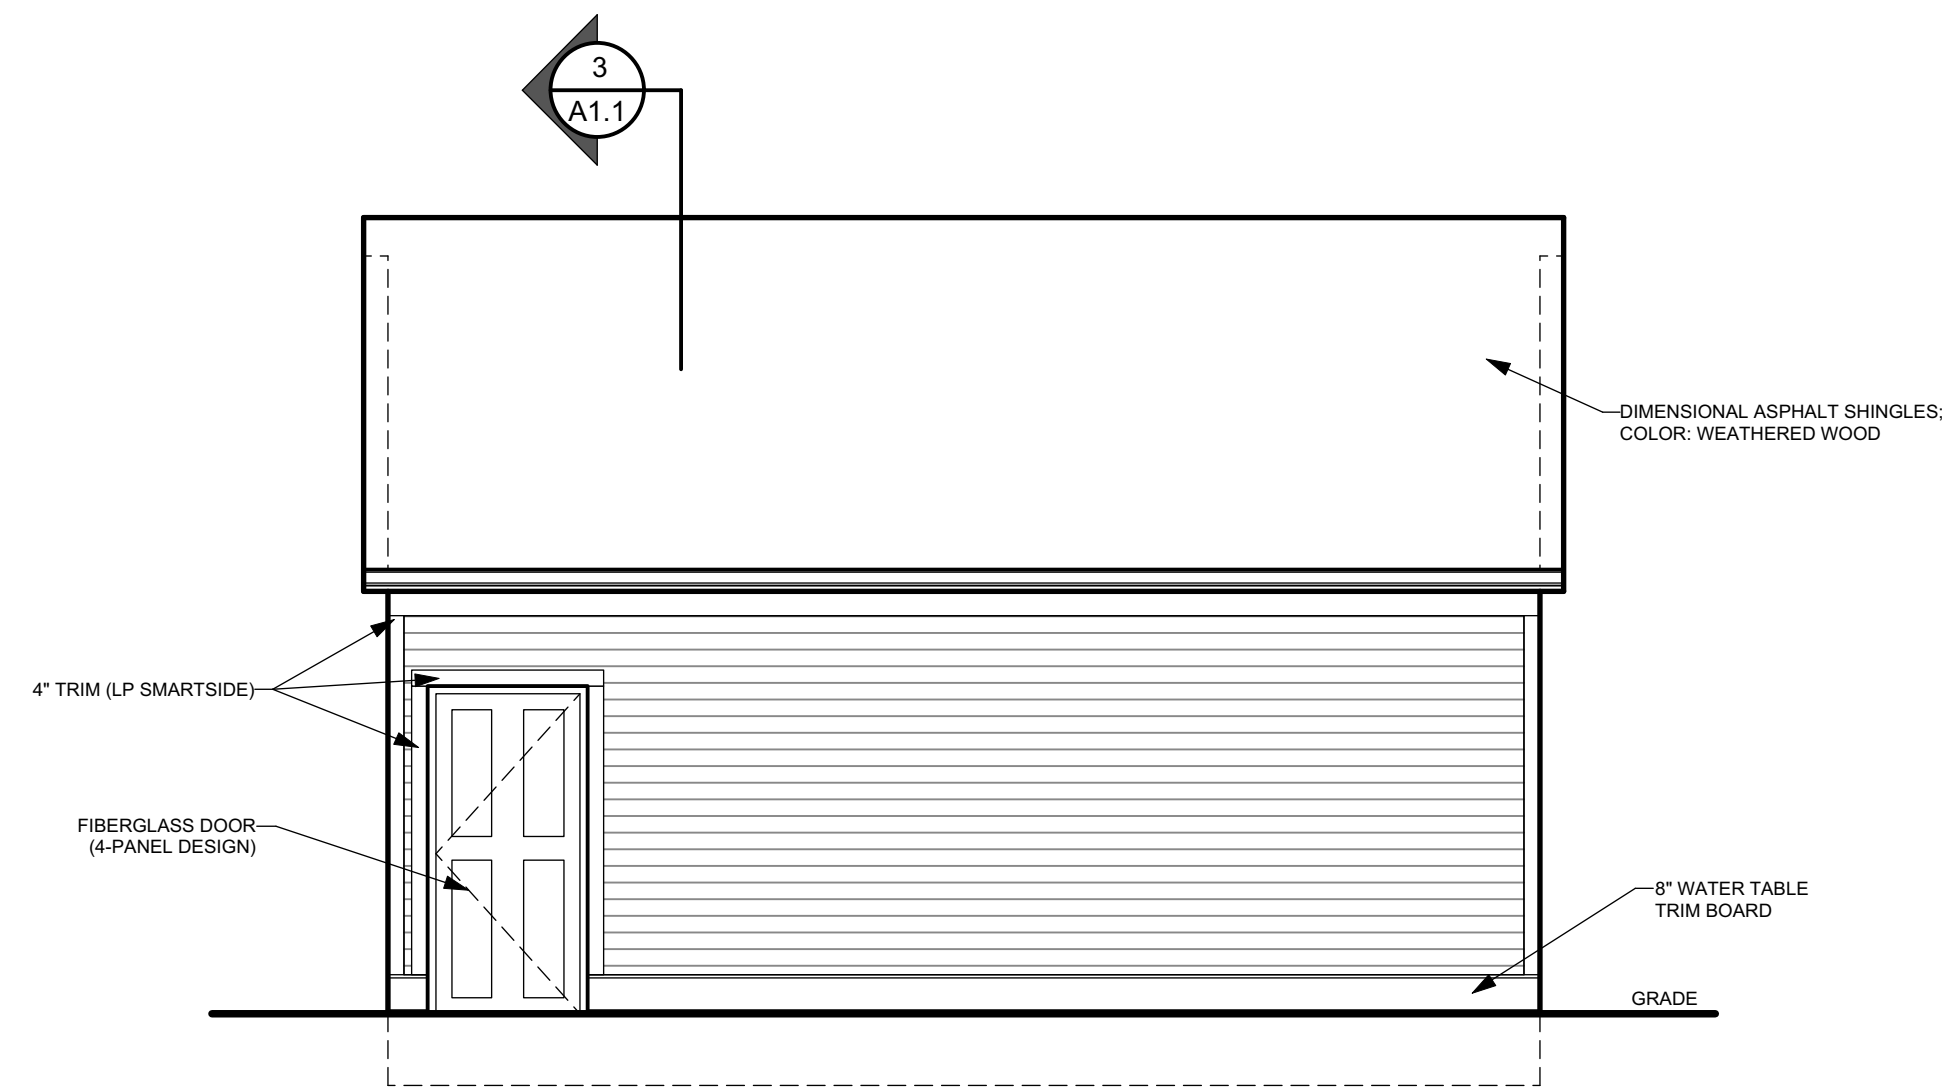

4 LEFT SIDE (NORTH) ELEVATION  
SCALE: 1/4"=1'-0"

HPC REVIEW SET 3/13/18

NEW 2-CAR GARAGE

Project

Sheet Title  
EXTERIOR ELEVATIONS

Revisions	
2/1/2017	EXTERIOR MATERIAL REVISIONS PER HPC
3/13/2018	REVISED NOTES
Date:	1/12/2017
Job NO.:	16-054
Sheet No.	

A2.1

1919 N. 2ND STREET  
MILWAUKEE, WI 53212

OWNERSHIP OF DOCUMENTS  
This document, and the ideas and design incorporated herein as an instrument of professional service, is the sole property of Koz+i+tec+ture and is not to be used in whole or in part for any other project or purpose without the expressed written authorization of Koz+i+tec+ture.