



# CERTIFICATE OF APPROPRIATENESS APPLICATION FORM

Incomplete applications will not be processed for Commission review.  
Please print legibly.

1. HISTORIC NAME OF PROPERTY OR HISTORIC DISTRICT: (if known)

ADDRESS OF PROPERTY:

2. NAME AND ADDRESS OF OWNER:

Name(s):

Address:

City:

State:

ZIP:

Email:

Telephone number (area code & number) Daytime:

Evening:

3. APPLICANT, AGENT OR CONTRACTOR: (if different from owner)

Name(s):

Address:

City:

State:

ZIP Code:

Email:

Telephone number (area code & number) Daytime:

Evening:

4. ATTACHMENTS: (Because projects can vary in size and scope, please call the HPC Office at 414-286-5712 for submittal requirements)

A. REQUIRED FOR MAJOR PROJECTS:

Photographs of affected areas & all sides of the building (annotated photos recommended)

Sketches and Elevation Drawings (1 full size and 1 reduced to 11" x 17" or 8 1/2" x 11")

Material and Design Specifications (see next page)

B. NEW CONSTRUCTION ALSO REQUIRES:

Floor Plans (1 full size and 1 reduced to a maximum of 11" x 17")

Site Plan showing location of project and adjoining structures and fences

**PLEASE NOTE: YOUR APPLICATION CANNOT BE PROCESSED UNLESS  
BOTH PAGES OF THIS FORM ARE PROPERLY COMPLETED  
AND SIGNED.**

5. DESCRIPTION OF PROJECT:

V^||Á•Á @Á[ ~ Á æ ö Á[ ÖÖ^•&ä^Á||Á![] [•^áÁ [!\ Á &~ áä \* Á æ\!ä•ÖÁ^•ä } ÖÁ  
æ äÁä ^}•ä }•ÖÖää } äÁ æ^•Á æ Á^Áæ&@äË

6. SIGNATURE OF APPLICANT:

\_\_\_\_\_/Signature

Print or type name

Date

This form and all supporting documentation **MUST** arrive by 12:00 noon on the deadline date established to be considered at the next Historic Preservation Commission Meeting. Any information not provided to staff in advance of the meeting will not be considered by the Commission during their deliberation. Please call if you have any questions and staff will assist you.


**Hand Deliver or Mail Form to:**  
Historic Preservation Commission  
City Clerk's Office  
200 E. Wells St. Room B-4  
Milwaukee, WI 53202

**PHONE: (414) 286-5722**

[hpc@milwaukee.gov](mailto:hpc@milwaukee.gov)


[www.milwaukee.gov/hpc](http://www.milwaukee.gov/hpc)

Or click the **SUBMIT** button to automatically email this form for submission.

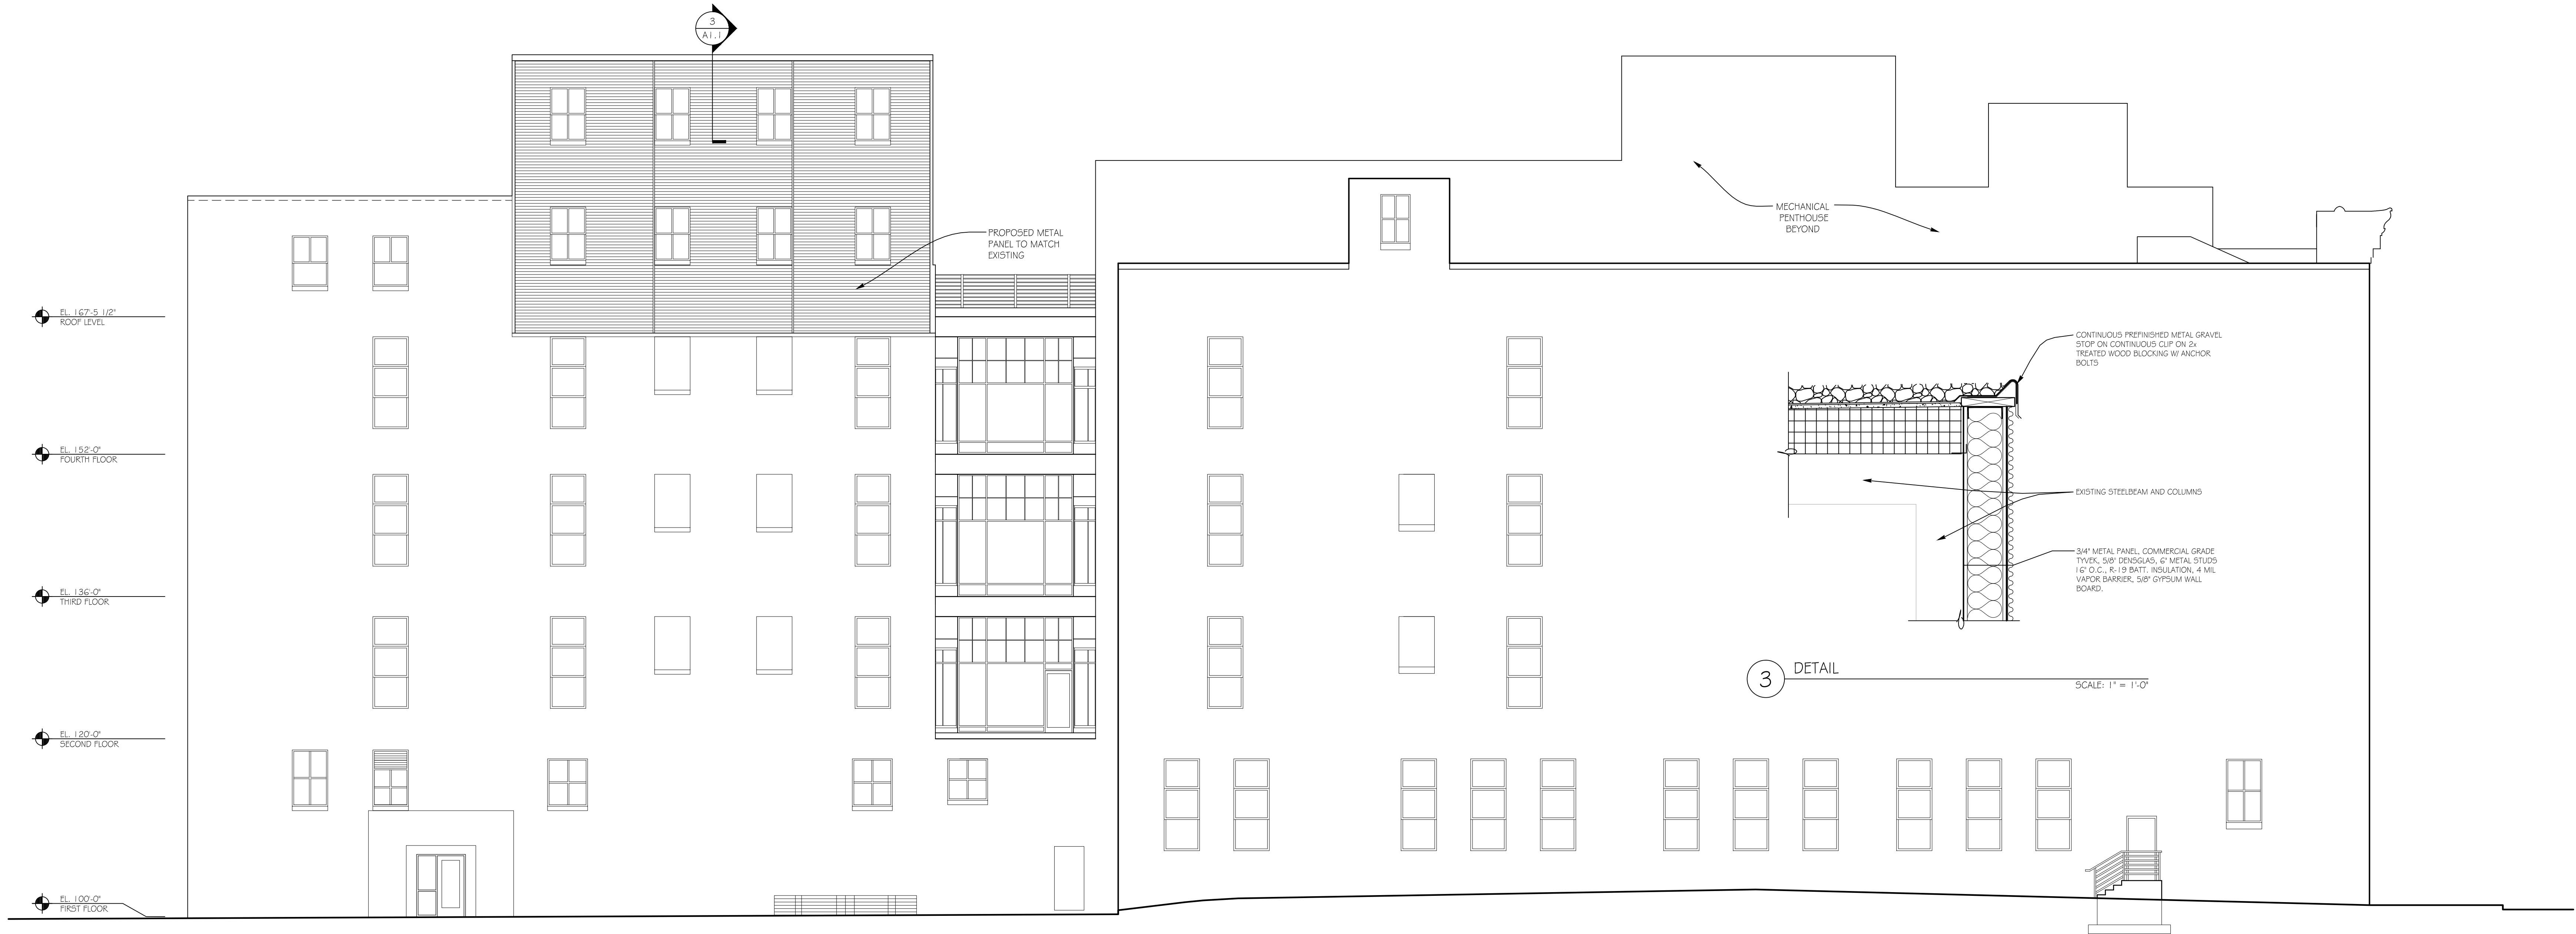

2 PROPOSED NORTH ELEVATION

SCALE: 1/8" = 1'-0"

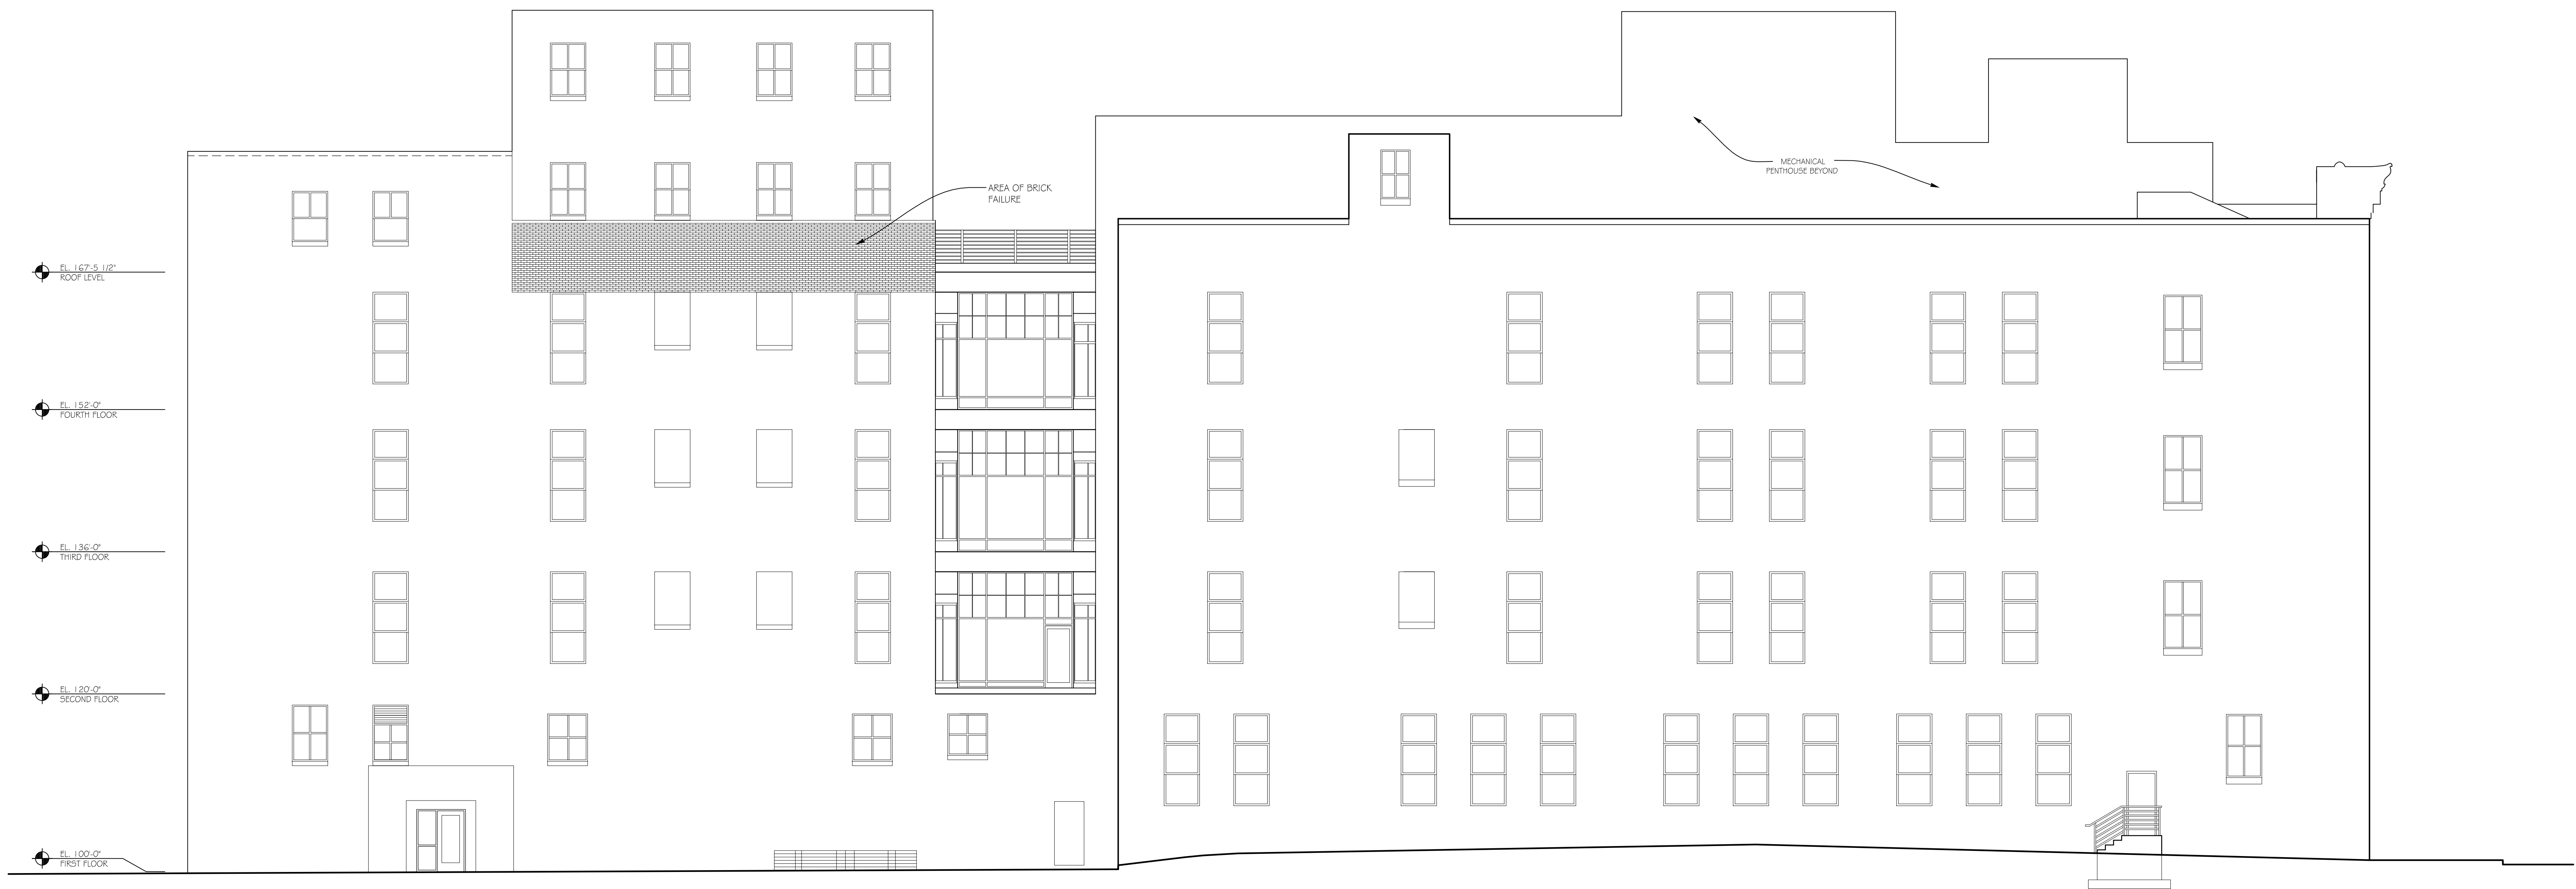

1 EXISTING NORTH ELEVATION

SCALE: 1/8" = 1'-0"

Penthouse North Wall Repairs  
Schuster's Historic Lofts  
1030 West Historic Michelle St.  
Milwaukee WI


NO.	DATE	DESCRIPTION
△	.	.
△	.	.
△	.	.
△	.	.
△	.	.
△	.	.
△	.	.
△	.	.
△	.	.
△	.	.

PROJECT #: XXXX

DATE: APRIL 11, 2018

ELEVATIONS



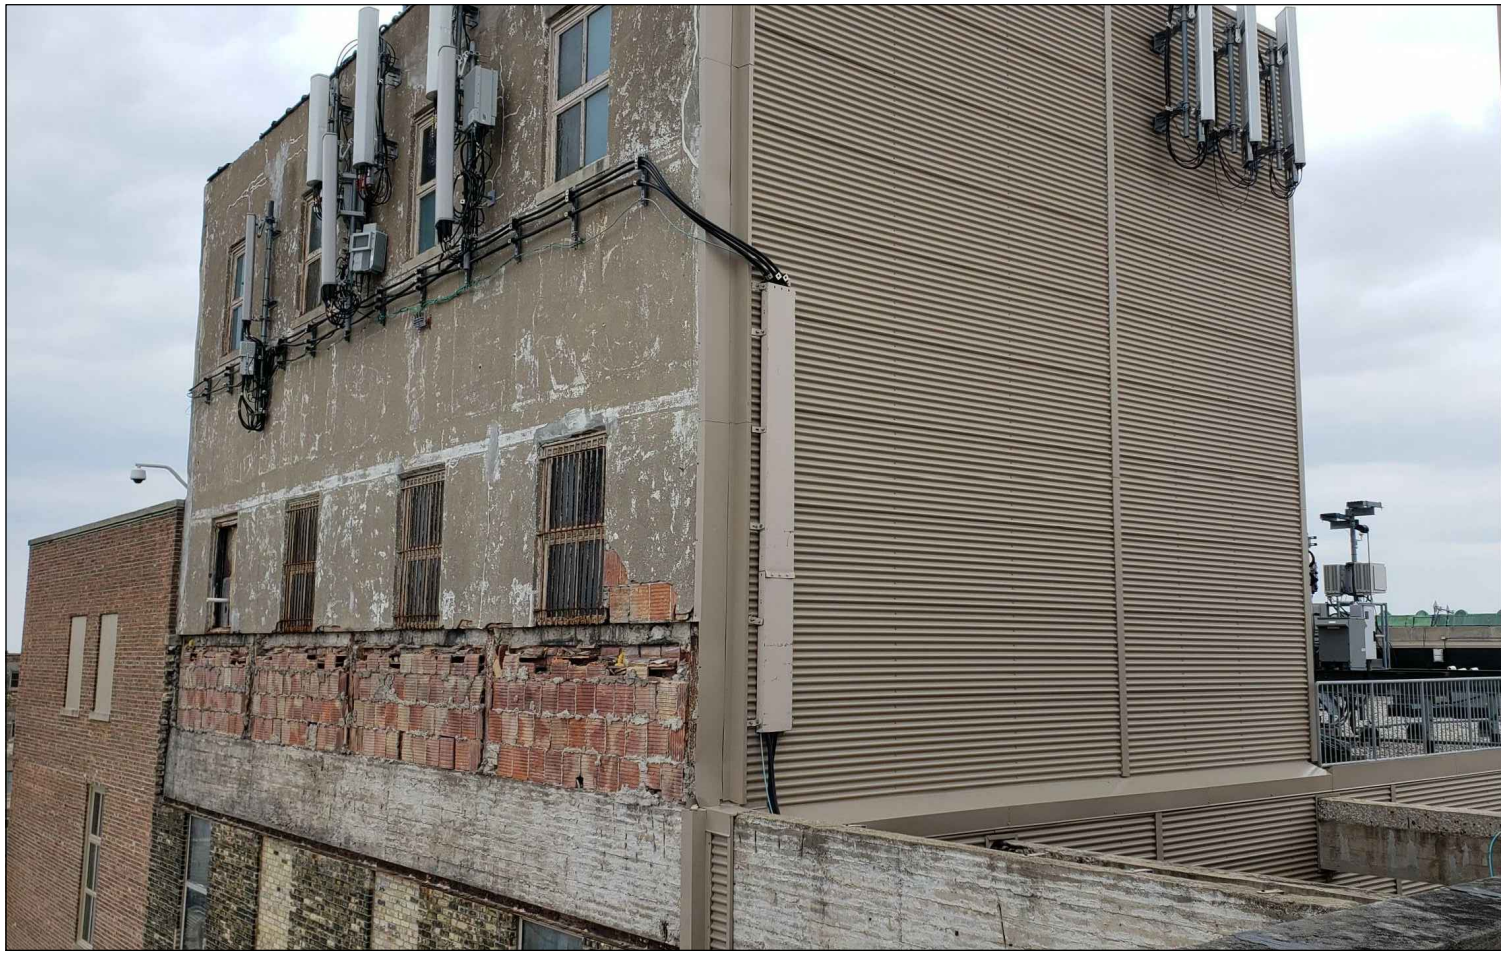


B NORTH ELEVATION



C SOUTH AND EAST ELEVATION



D SOUTH ELEVATION

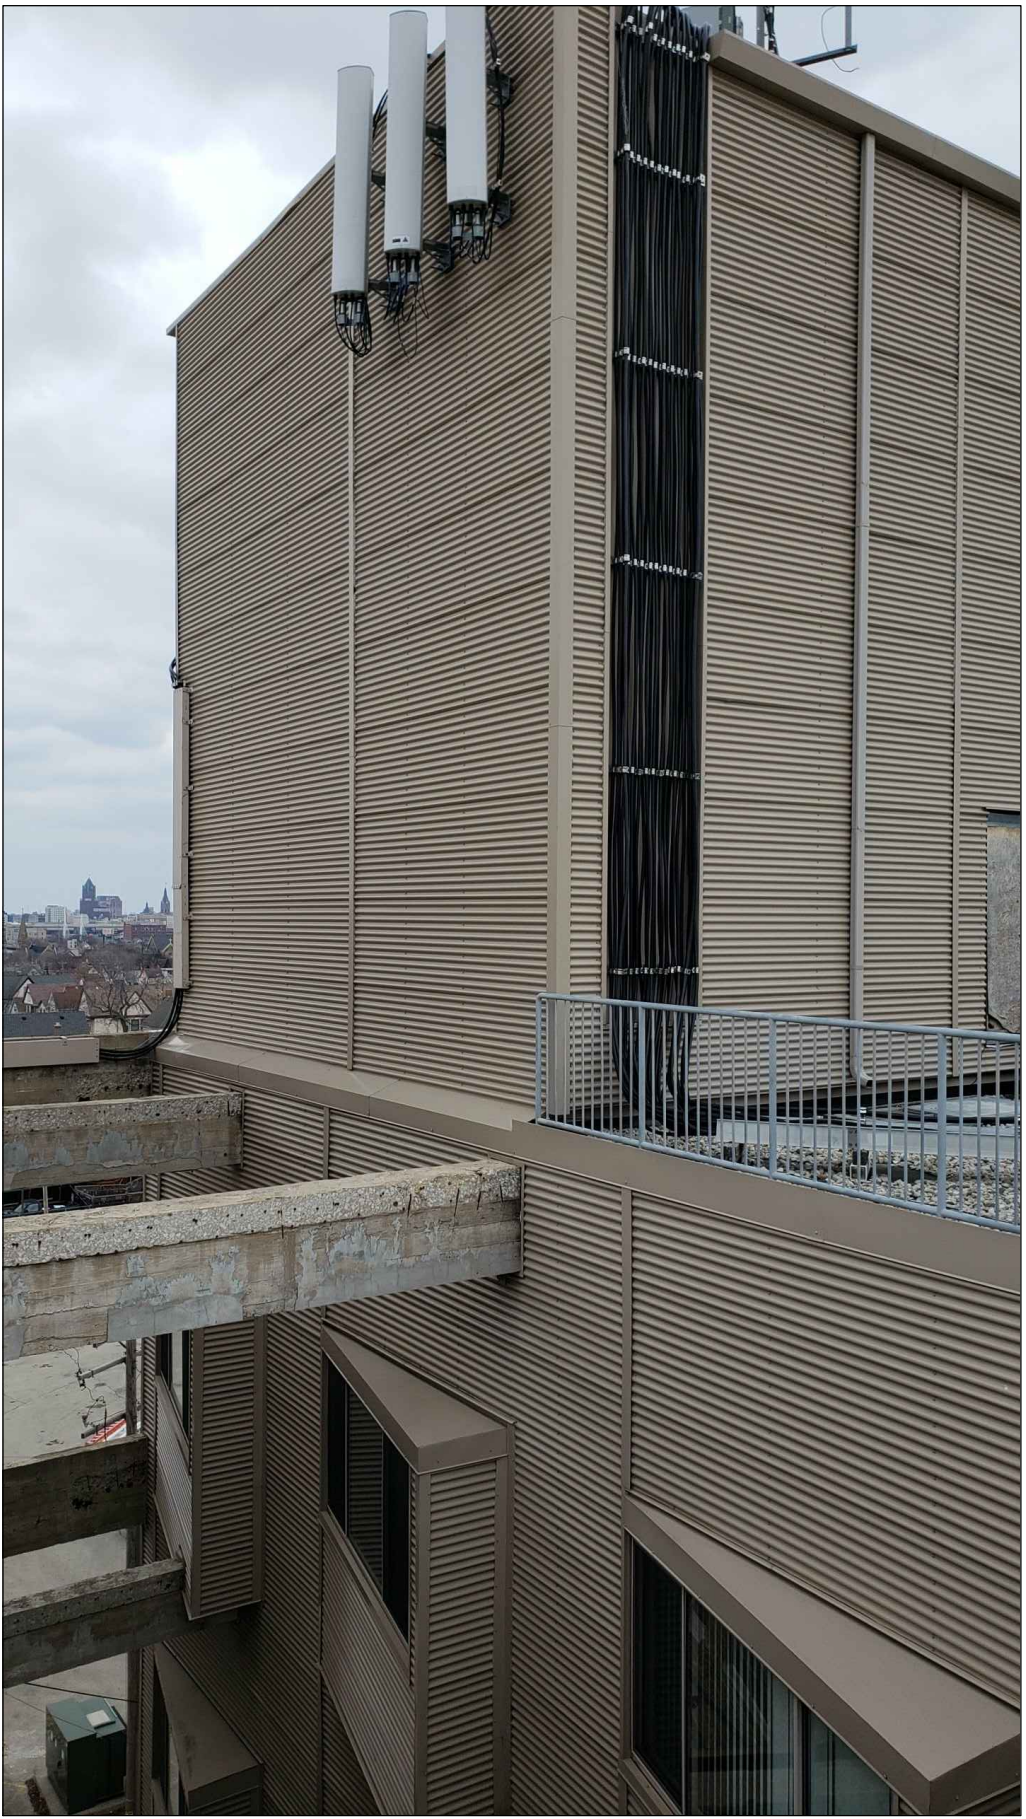

E SOUTH AND WEST ELEVATION



A FULL NORTH ELEVATION

NO.	DATE	DESCRIPTION
△	.	.
△	.	.
△	.	.
△	.	.
△	.	.
△	.	.
△	.	.

PROJECT #: XXXX

DATE: January 1st, 2025

PHOTOGRAPHS