


EXTERIOR ELEVATION GENERAL NOTES

- ALL CONDUIT, METERS, VENTS, ETC. TO BE PAINTED TO MATCH ADJACENT SURFACE.  
GUTTERS AND DOWNSPOUTS ARE PRE-FINISHED ALUMINUM.
- A THREE DIMENSIONAL ASPHALT SHINGLES  
S EIFS IVY SCORE PATTERN  
S2 EIFS NO SCORE  
M METAL PANEL  
AMU-1 ARCHITECTURAL MASONRY UNIT 12"x24"  
AMU-2 ARCHITECTURAL MASONRY UNIT 8"x24"



PLEASANT STREET (SOUTH) ELEVATION  
1/8" = 1'-0" 12 500

APPROVED DESIGN CONCEPT  
COMMON COUNCIL APPROVAL 03/27/18  
PLAN COMMISSION APPROVAL 02/12/18

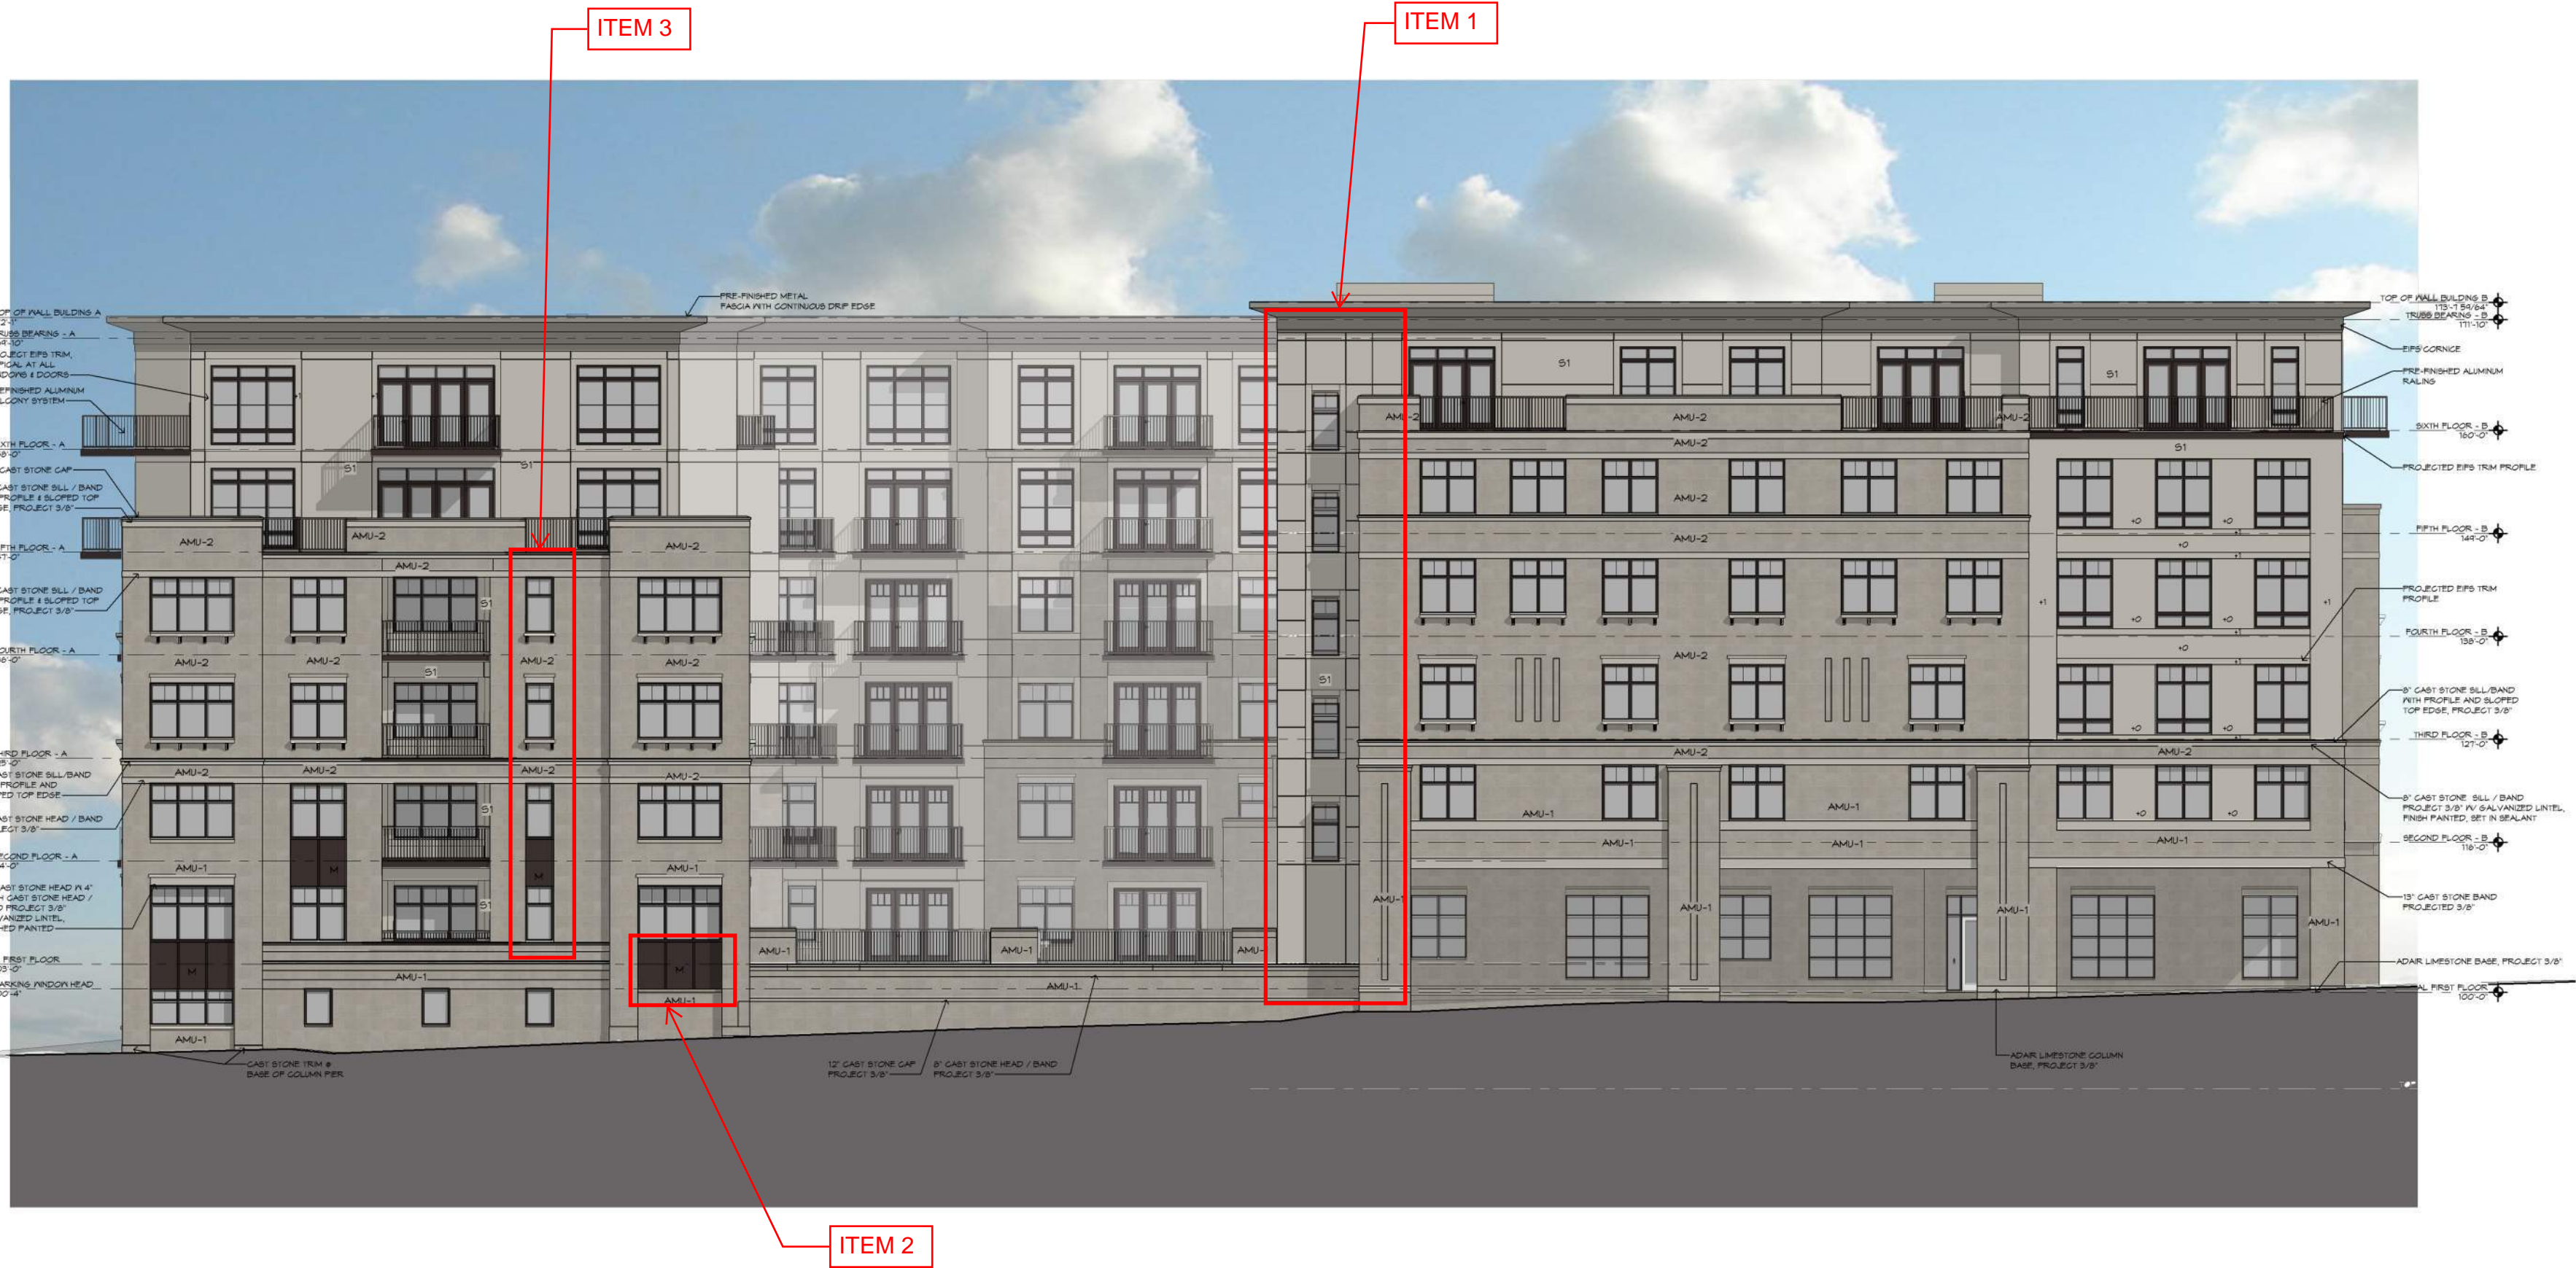

EXTERIOR ELEVATION - SOUTH  
1/8" = 1'-0" 12 500

DESIGN AT ISSUANCE FOR PERMIT





VAN BUREN STREET (WEST) ELEVATION  
1/8" = 1' 2 1/2" = 200'


EXTERIOR ELEVATION - WEST  
1/8" = 1' 2 1/2" = 200'

APPROVED DESIGN CONCEPT  
COMMON COUNCIL APPROVAL 03/27/18  
PLAN COMMISSION APPROVAL 02/12/18

DESIGN AT ISSUANCE FOR PERMIT

EXTERIOR ELEVATION GENERAL NOTES

- ALL CONDUIT, METERS, VENTS, ETC. TO BE PAINTED TO MATCH ADJACENT SURFACE.  
GUTTERS AND DOWNSPOUTS ARE PRE-FINISHED ALUMINUM.  
A THREE DIMENSIONAL ASPHALT SHINGLES  
S EIFS IV SCORE PATTERN  
S2 EIFS NO SCORE  
M METAL PANEL  
AMU-1 ARCHITECTURAL MASONRY UNIT 12"x24"  
AMU-2 ARCHITECTURAL MASONRY UNIT 8"x24"

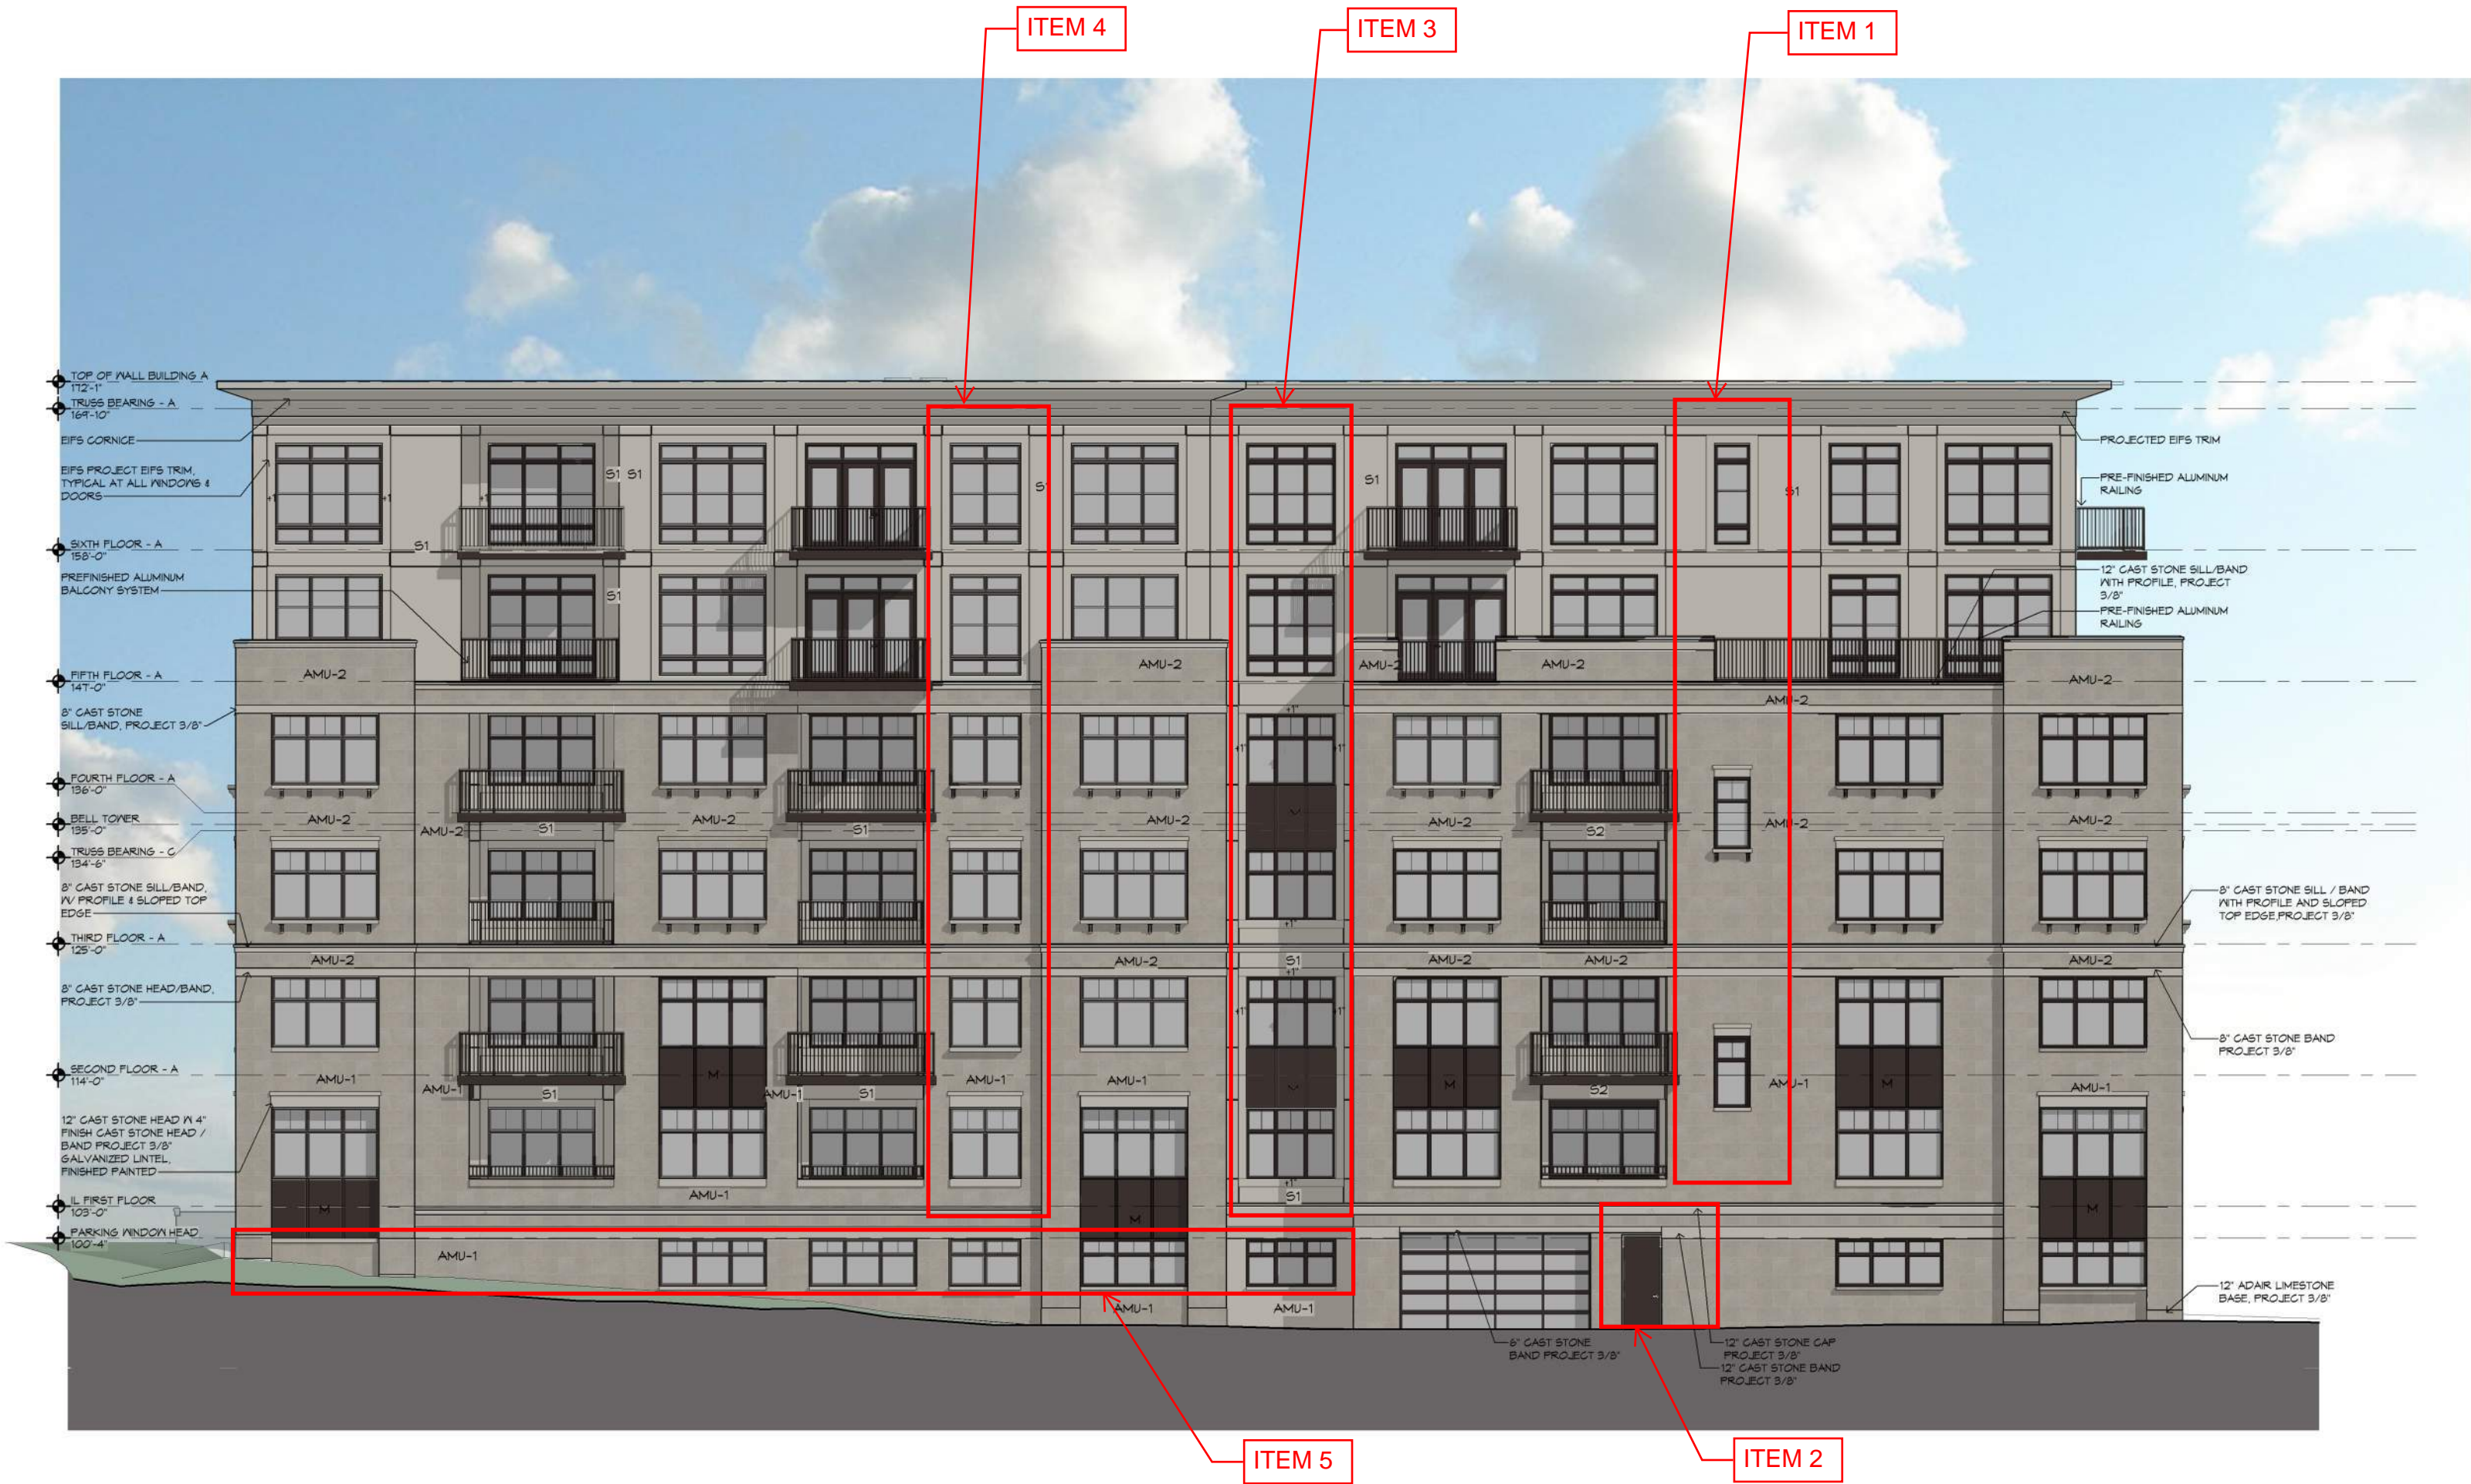

ST. RITA SQUARE  
A CAPRI COMMUNITY  
MILWAUKEE WISCONSIN



1414 UNDERWOOD AVE.  
WAUWATOSA, WI 53213  
414.431.3131 TEL  
414.431.0531 FAX  
WWW.AGARCH.COM  
ARCHITECTURE  
ENGINEERING  
PLANNING

DATE  
02 NOV 2018  
PROJECT  
160201  
SHEET NO.

1/8" EXTERIOR ELEVATIONS A501




EXTERIOR ELEVATION GENERAL NOTES

- ALL CONDUIT, METERS, VENTS, ETC. TO BE PAINTED TO MATCH ADJACENT SURFACE.  
GUTTERS AND DOWNSPOUTS ARE PRE-FINISHED ALUMINUM.  
A THREE DIMENSIONAL ASPHALT SHINGLES  
S EIFS IV SCORE PATTERN  
S2 EIFS NO SCORE  
M METAL PANEL  
AMU-1 ARCHITECTURAL MASONRY UNIT 12"x24"  
AMU-2 ARCHITECTURAL MASONRY UNIT 8"x24"

ST. RITA SQUARE  
A CAPRI COMMUNITY  
MILWAUKEE WISCONSIN



1414 UNDERWOOD AVE.  
WAUWATOSA, WI 53213  
414.431.3131 TEL  
414.431.0531 FAX  
WWW.AGARCH.COM  
AGARCH  
Engineering  
Planning

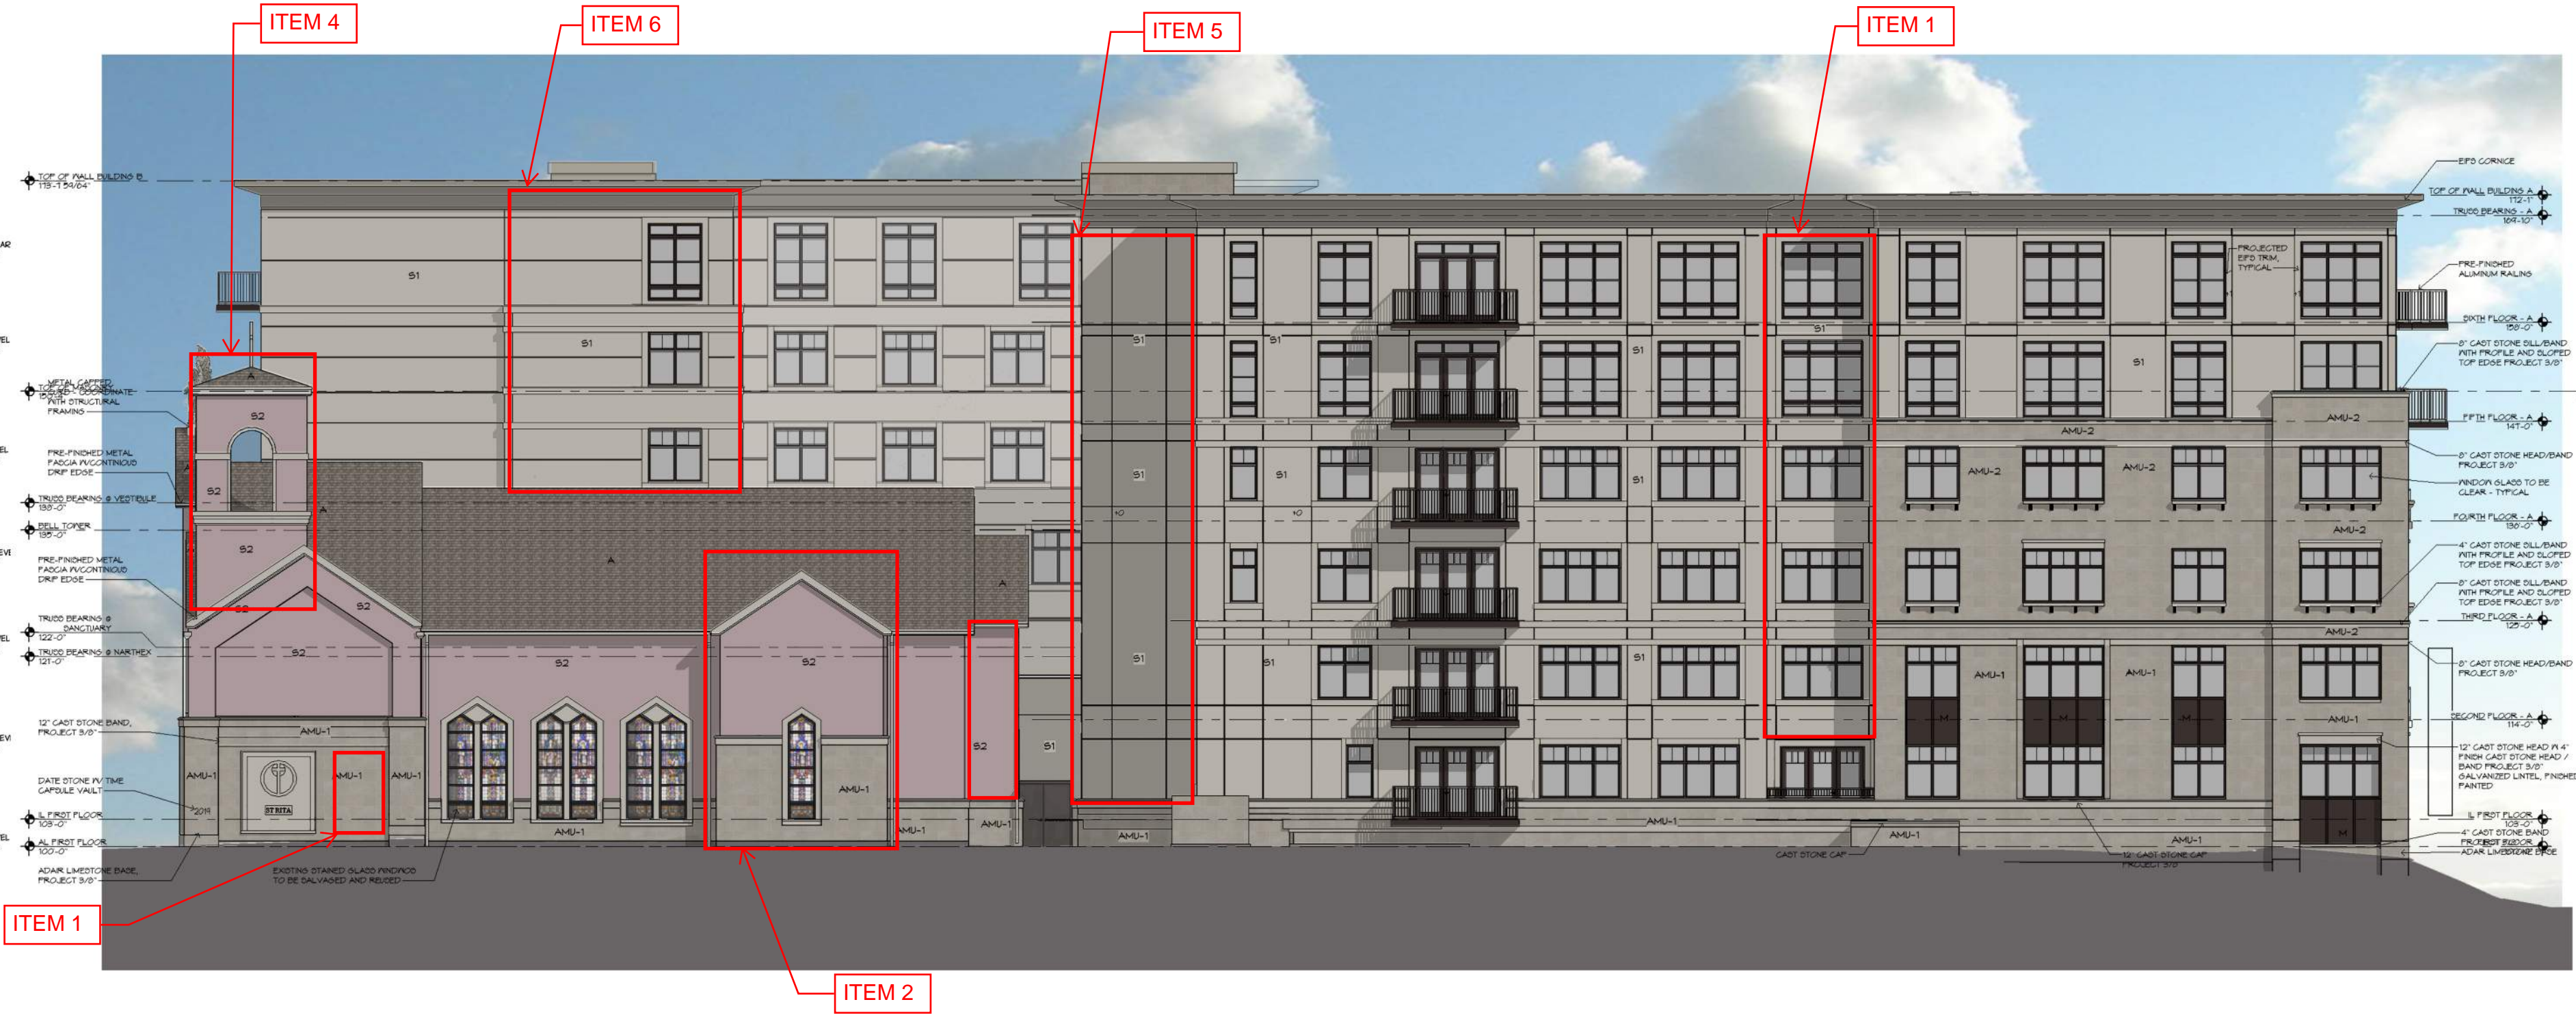

APPROVED DESIGN CONCEPT  
COMMON COUNCIL APPROVAL 03/27/18  
PLAN COMMISSION APPROVAL 02/12/18

ALLEY (NORTH) ELEVATION  
1/8" = 1'-0"

EXTERIOR ELEVATION - NORTH  
1  
A502

DESIGN AT ISSUANCE FOR PERMIT



ALL CONDUIT, METERS, VENTS, ETC. TO BE PAINTED TO MATCH ADJACENT SURFACE.

GUTTERS AND DOWNSPOUTS ARE PRE-FINISHED ALUMINUM.

A THREE DIMENSIONAL ASPHALT SHINGLES

S EIFS W/ SCORE PATTERN

S2 EIFS NO SCORE

M METAL PANEL

AMU-1 ARCHITECTURAL MASONRY UNIT 12"x24"

AMU-2 ARCHITECTURAL MASONRY UNIT 8"x24"

  
**Architecture**  
 1414 UNDERWOOD AVE.  
 WAUWATOSA, WI 53213  
 414.431.3131 TEL  
 414.431.0531 FAX  
 WWW.AGARCH.COM  
*Architecture  
 Engineering  
 Planning*



1  
ASOB

EXTERIOR ELEVATION - EAST

DATE  
02 NOV 2018  
PROJECT  
160201  
SHEET NO.

# 1/8" EXTERIOR ELEVATIONS A503