




PLEASANT STREET (SOUTH) ELEVATION  
1/8" = 1'-0" 12 3/4"

APPROVED DESIGN CONCEPT  
COMMON COUNCIL APPROVAL 03/27/18  
PLAN COMMISSION APPROVAL 02/12/18

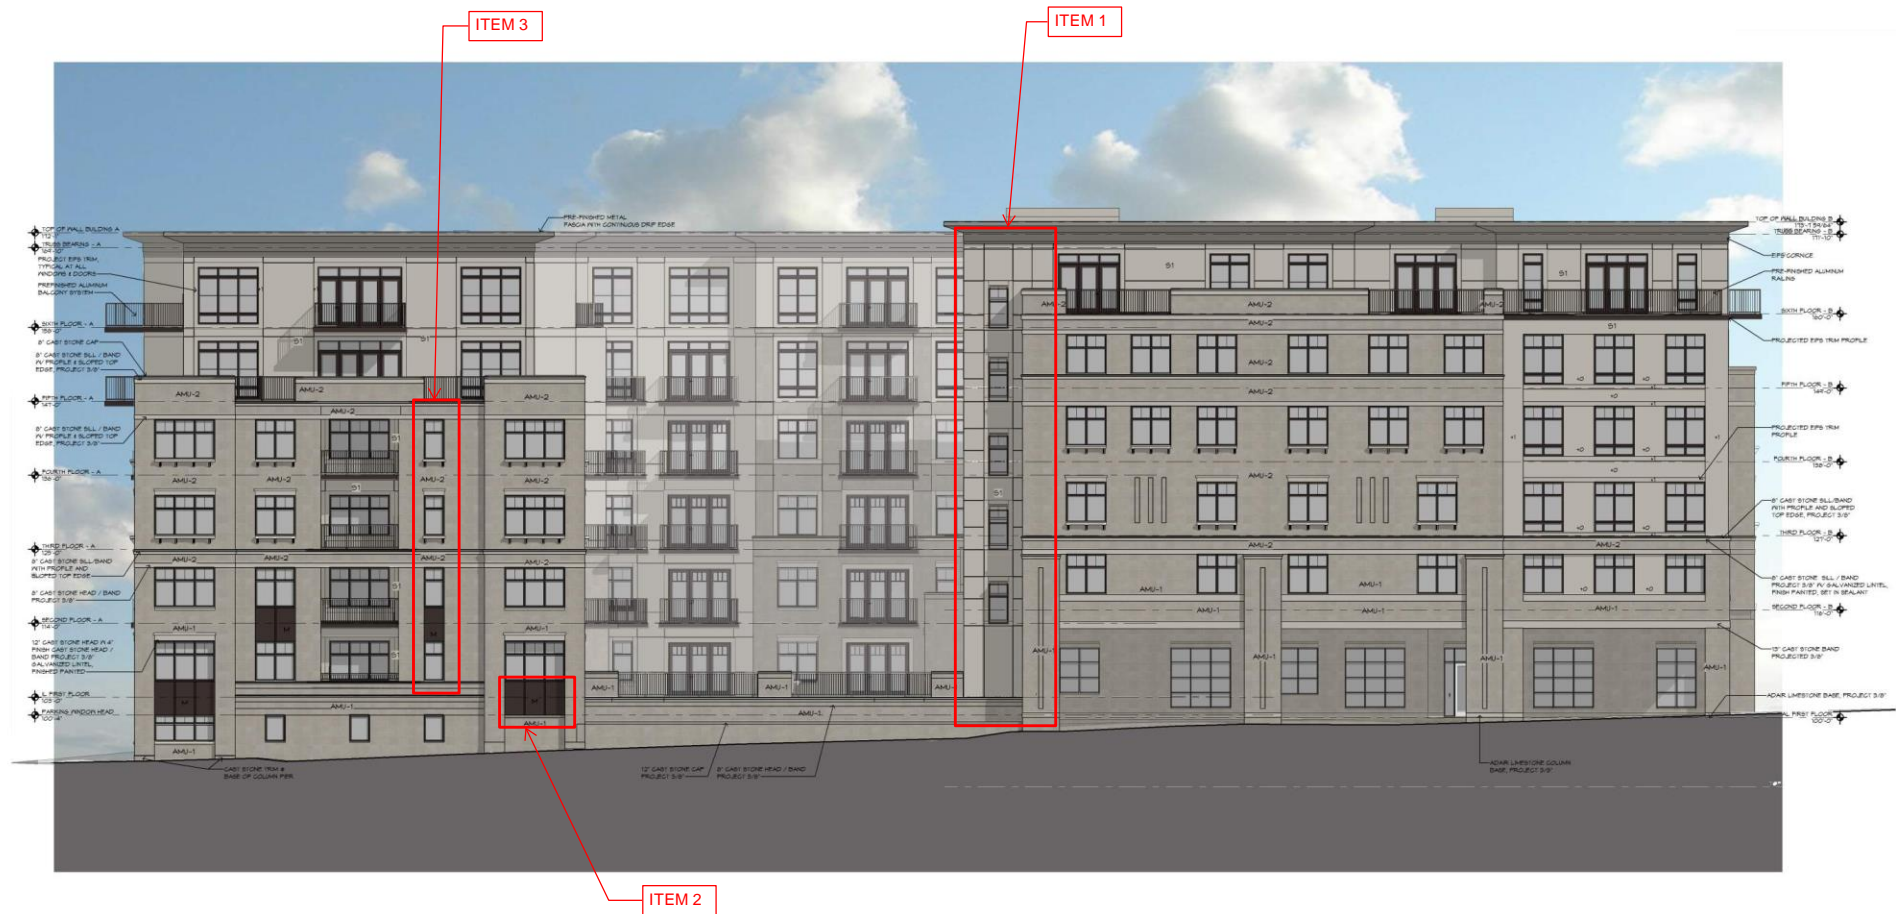

EXTERIOR ELEVATION - SOUTH  
1/8" = 1'-0" 12 3/4"

DESIGN AT ISSUANCE FOR PERMIT

## EXTERIOR ELEVATION GENERAL NOTES

- ALL CONDUIT, METERS, VENTS, ETC. TO BE PAINTED TO MATCH ADJACENT SURFACE.  
GUTTERS AND DOWNSPOUTS ARE PRE-FINISHED ALUMINUM.
- A THREE DIMENSIONAL ASPHALT SHINGLES
  - S EIFS IV SCORE PATTERN
  - S2 EIFS NO SCORE
  - M METAL PANEL
  - AMU-1 ARCHITECTURAL MASONRY UNIT 12"x24"
  - AMU-2 ARCHITECTURAL MASONRY UNIT 8"x24"

ST. RITA SQUARE  
A CAPRI COMMUNITY  
MILWAUKEE WISCONSIN



1414 UNDERWOOD AVE.  
WAUWATOSA, WI 53213  
414.431.3131 TEL  
414.431.0531 FAX  
WWW.AGARCH.COM  
ARCHITECTURE  
ENGINEERING  
PLANNING

DATE  
02 NOV 2018  
PROJECT  
160201  
SHEET NO.

1/8" EXTERIOR ELEVATIONS A500





VAN BUREN STREET (WEST) ELEVATIC  
1/8" = 1'-0"  
A501


EXTERIOR ELEVATION - WEST  
A501

APPROVED DESIGN CONCEPT  
COMMON COUNCIL APPROVAL 03/27/18  
PLAN COMMISSION APPROVAL 02/12/18

DESIGN AT ISSUANCE FOR PERMIT

EXTERIOR ELEVATION GENERAL NOTES

- ALL CONDUIT, METERS, VENTS, ETC. TO BE PAINTED TO MATCH ADJACENT SURFACE.  
GUTTERS AND DOWNSPOUTS ARE PRE-FINISHED ALUMINUM.  
A THREE DIMENSIONAL ASPHALT SHINGLES  
S EIFS IV SCORE PATTERN  
S2 EIFS NO SCORE  
M METAL PANEL  
AMU-1 ARCHITECTURAL MASONRY UNIT 12"x24"  
AMU-2 ARCHITECTURAL MASONRY UNIT 8"x24"

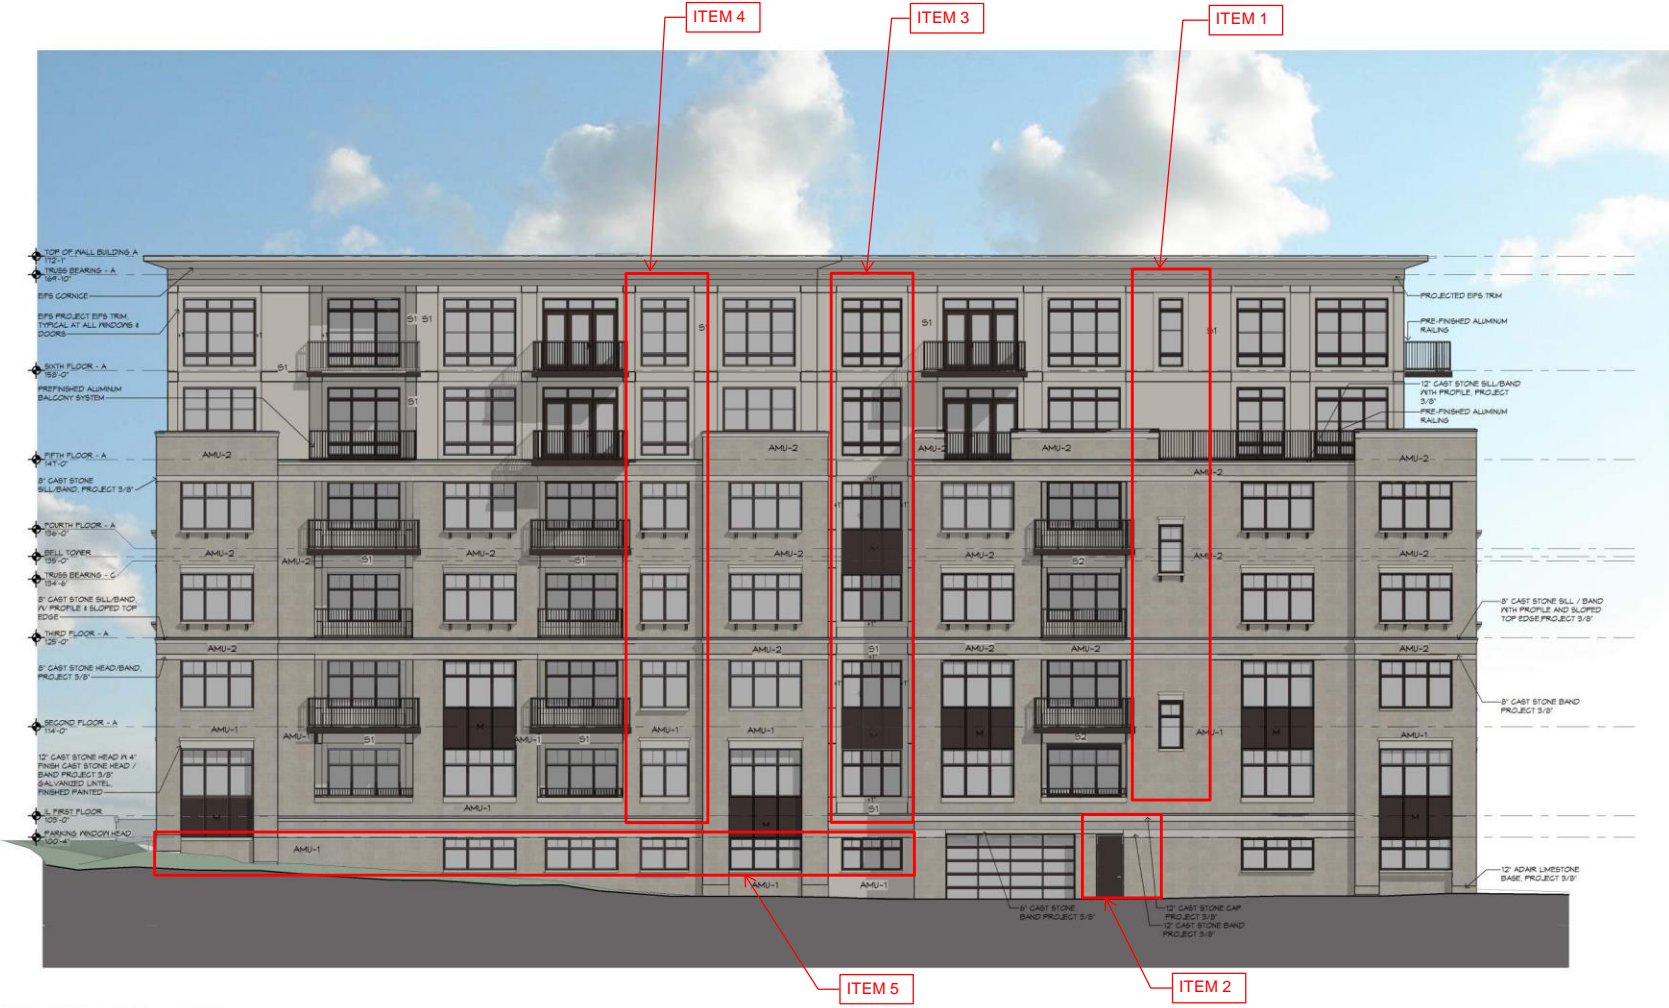

ST. RITA SQUARE  
A CAPRI COMMUNITY  
MILWAUKEE WISCONSIN



1414 UNDERWOOD AVE.  
WAUWATOSA, WI 53213  
414.431.3131 TEL  
414.431.0531 FAX  
WWW.AAARCH.COM  
ARCHITECTURE  
ENGINEERING  
PLANNING

DATE  
02 NOV 2018  
PROJECT  
160201  
SHEET NO.

1/8" EXTERIOR ELEVATIONS A501




EXTERIOR ELEVATION GENERAL NOTES

- ALL CONDUIT, METERS, VENTS, ETC. TO BE PAINTED TO MATCH ADJACENT SURFACE.  
GUTTERS AND DOWNSPOUTS ARE PRE-FINISHED ALUMINUM.  
A THREE DIMENSIONAL ASPHALT SHINGLES  
S EIFS IV SCORE PATTERN  
S2 EIFS NO SCORE  
M METAL PANEL  
AMU-1 ARCHITECTURAL MASONRY UNIT 12"x24"  
AMU-2 ARCHITECTURAL MASONRY UNIT 8"x24"

ST. RITA SQUARE  
A CAPRI COMMUNITY  
MILWAUKEE WISCONSIN



1414 UNDERWOOD AVE.  
WAUWATOSA, WI 53213  
414.431.3131 TEL  
414.431.0531 FAX  
WWW.AGARCH.COM  
ARCHITECTURE  
ENGINEERING  
PLANNING

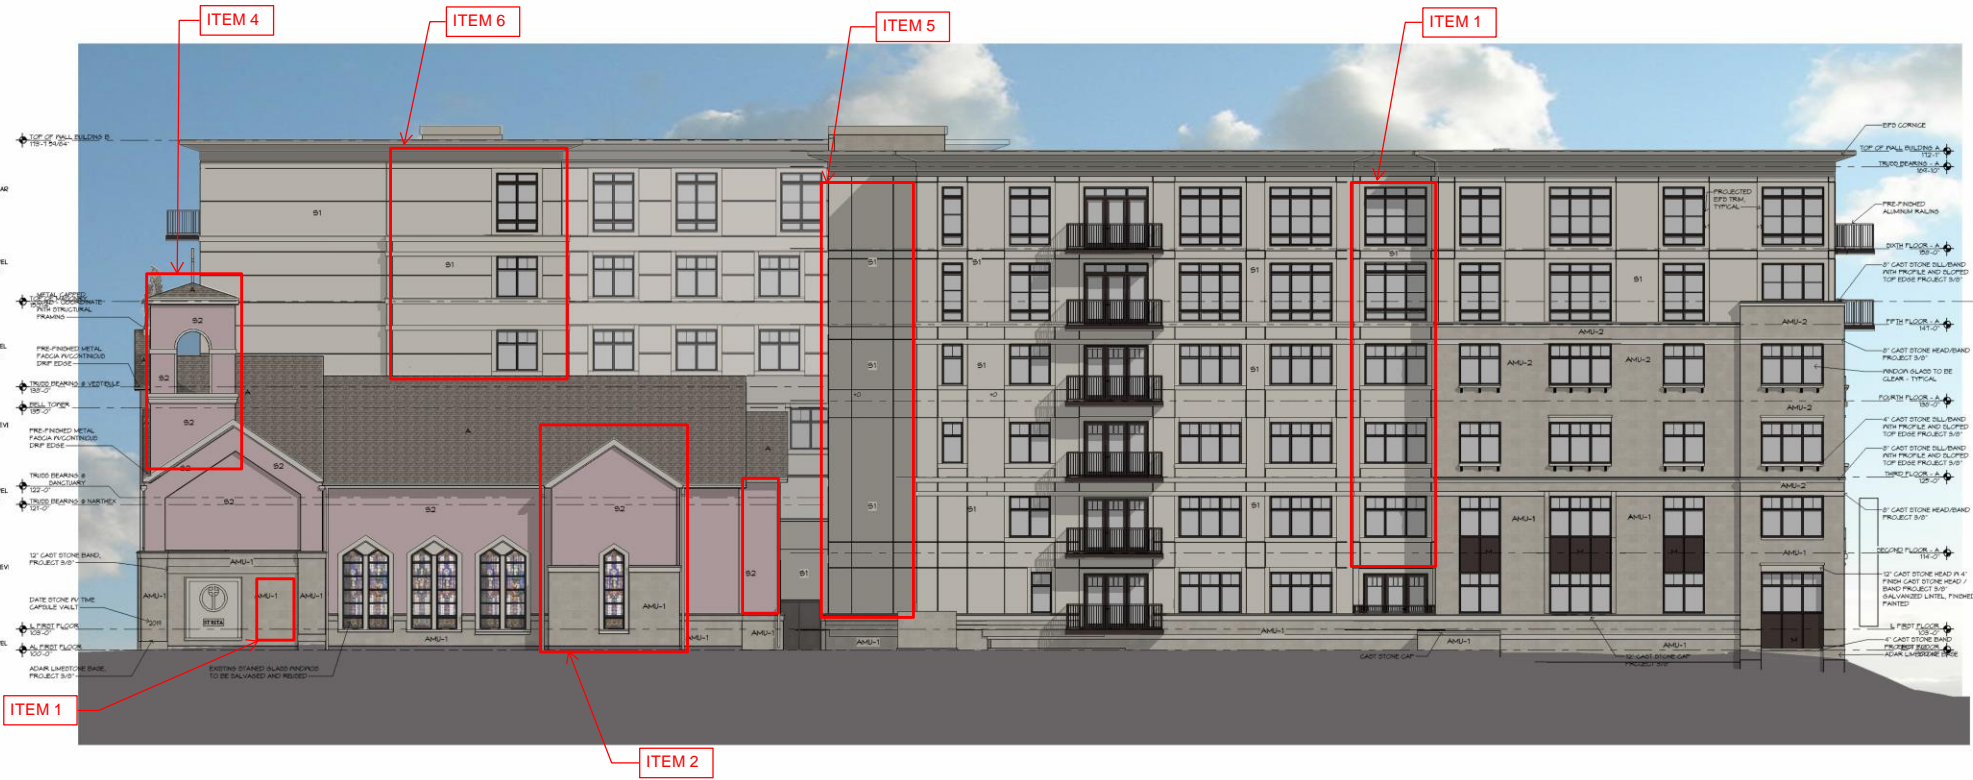

APPROVED DESIGN CONCEPT  
COMMON COUNCIL APPROVAL 03/27/18  
PLAN COMMISSION APPROVAL 02/12/18

DESIGN AT ISSUANCE FOR PERMIT



ALL CONDUIT, METERS, VENTS, ETC. TO BE PAINTED TO MATCH ADJACENT SURFACE.  
GUTTERS AND DOWNSPOUTS ARE PRE-FINISHED ALUMINUM.

A THREE DIMENSIONAL ASPHALT SHINGLES

S EIFS IV SCORE PATTERN

S2 EIFS NO SCORE

M METAL PANEL

AMJ-1 ARCHITECTURAL MASONRY UNIT 12"x24"

AMJ-2 ARCHITECTURAL MASONRY UNIT 8"x24"



DATE  
02 NOV 2018  
PROJECT  
160201  
SHEET NO.



DESIGN AT ISSUANCE FOR PERMIT

1/8" EXTERIOR ELEVATIONS **A503**  
Architectural