




**4 LEFT ELEVATION**  
SCALE: 3/8" = 1'-0"

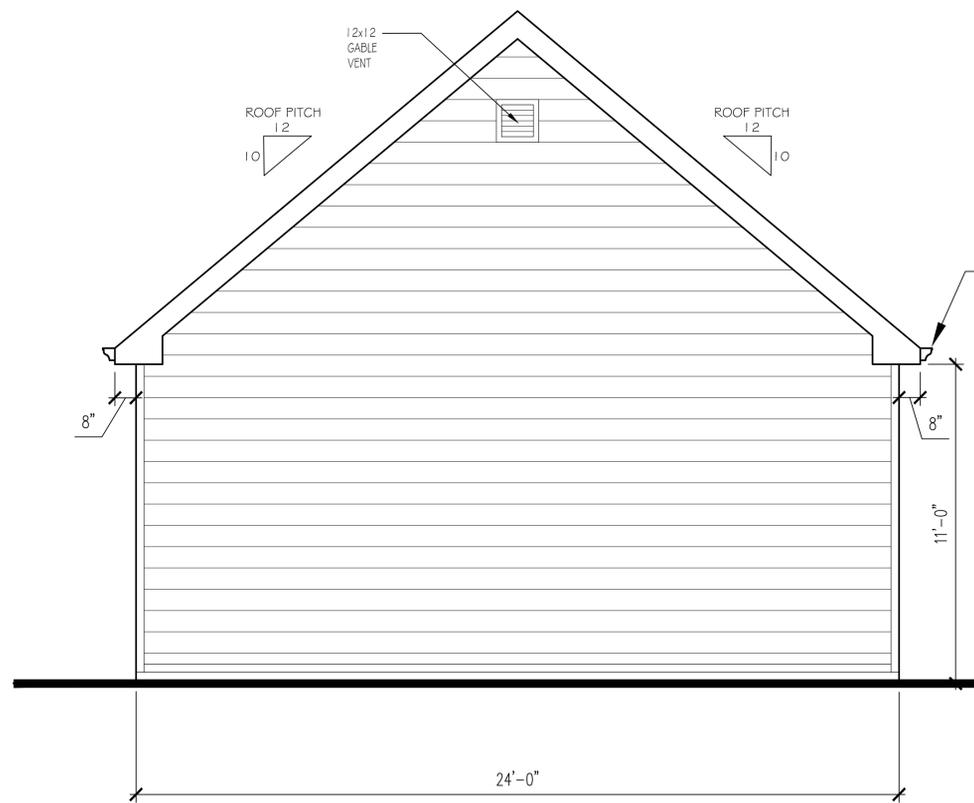

**2 RIGHT ELEVATION**  
SCALE: 3/8" = 1'-0"

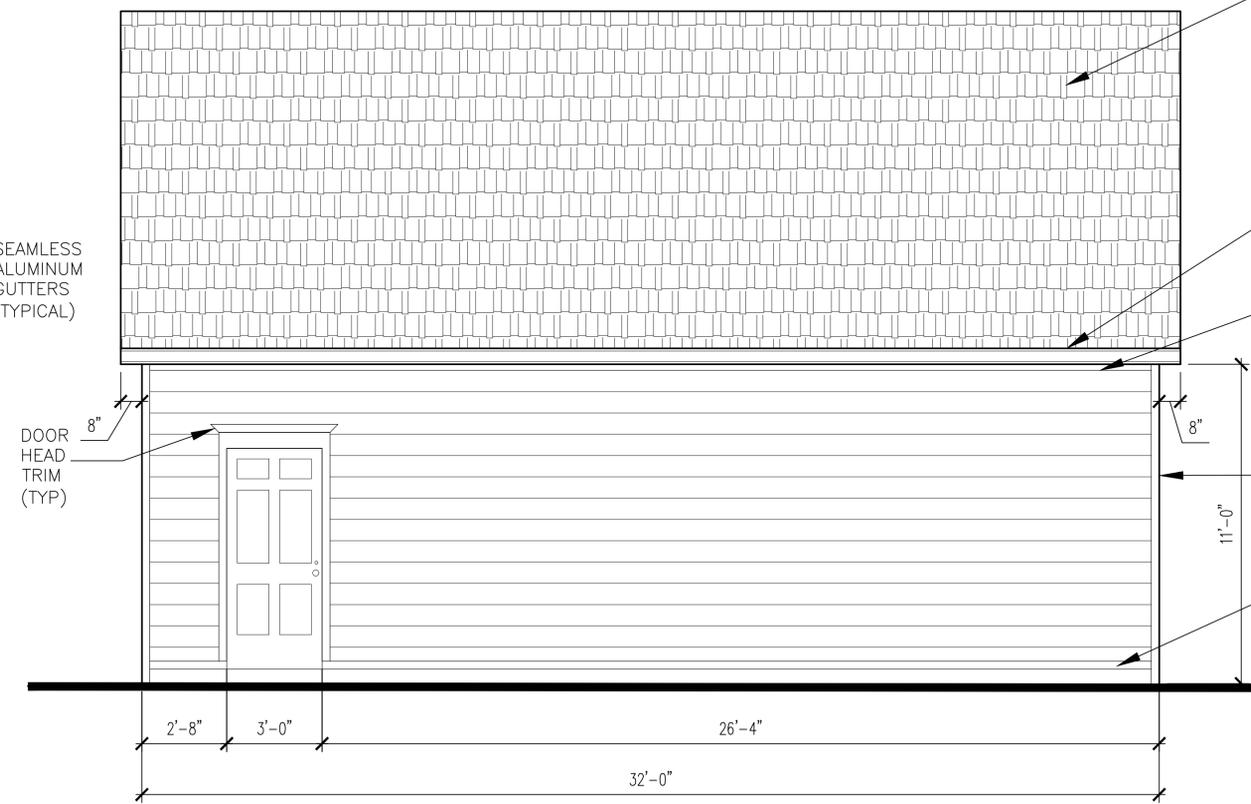

**3 REAR ELEVATION**  
SCALE: 3/8" = 1'-0"

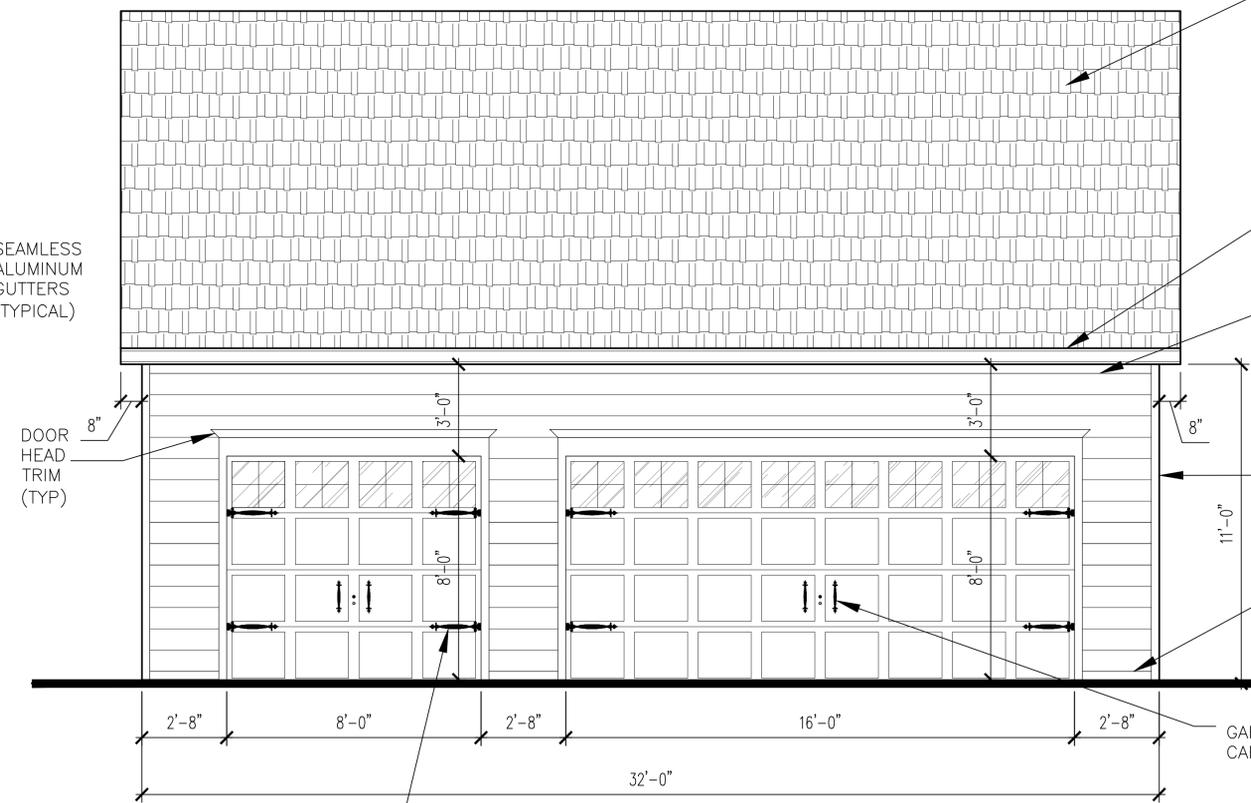

**1 FRONT ELEVATION**  
SCALE: 3/8" = 1'-0"

ROOF SYSTEM:  
DIMENSIONAL ASPHALT SHINGLES  
(AS SELECTED BY OWNER) ON  
#15 BLDG. FELT  
ON 1/2" OSB ROOF DECK ON  
PREFAB TRUSS @ 24" O.C. OR  
2X8 RAFTERS @ 16" O.C.

SEAMLESS  
ALUMINUM  
GUTTERS  
(TYPICAL)

FRIEZE BD. TRIM  
(TYPICAL)

CORNER BD. TRIM  
(TYPICAL)

WATER TABLE TRIM  
(TYPICAL)

ROOF SYSTEM:  
DIMENSIONAL ASPHALT SHINGLES  
(AS SELECTED BY OWNER) ON  
#15 BLDG. FELT  
ON 1/2" OSB ROOF DECK ON  
PREFAB TRUSS @ 24" O.C. OR  
2X8 RAFTERS @ 16" O.C.

SEAMLESS  
ALUMINUM  
GUTTERS  
(TYPICAL)

FRIEZE BD. TRIM  
(TYPICAL)

CORNER BD. TRIM  
(TYPICAL)

WATER TABLE TRIM  
(TYPICAL)

GARAGE DOOR W/  
CARRIAGE STYLE HDWR.

PROJECT DESCRIPTION:  
**NEW GARAGE AND RENOVATIONS**  
Property Located at: 2908 W McKinley Boulevard  
Milwaukee, Wisconsin 53208

DATE:

05/12/2020


SCALE:

AS SHOWN

SHEET:

**A2**  
2 OF 4


COPYRIGHT 2020 - ALL RIGHTS RESERVED

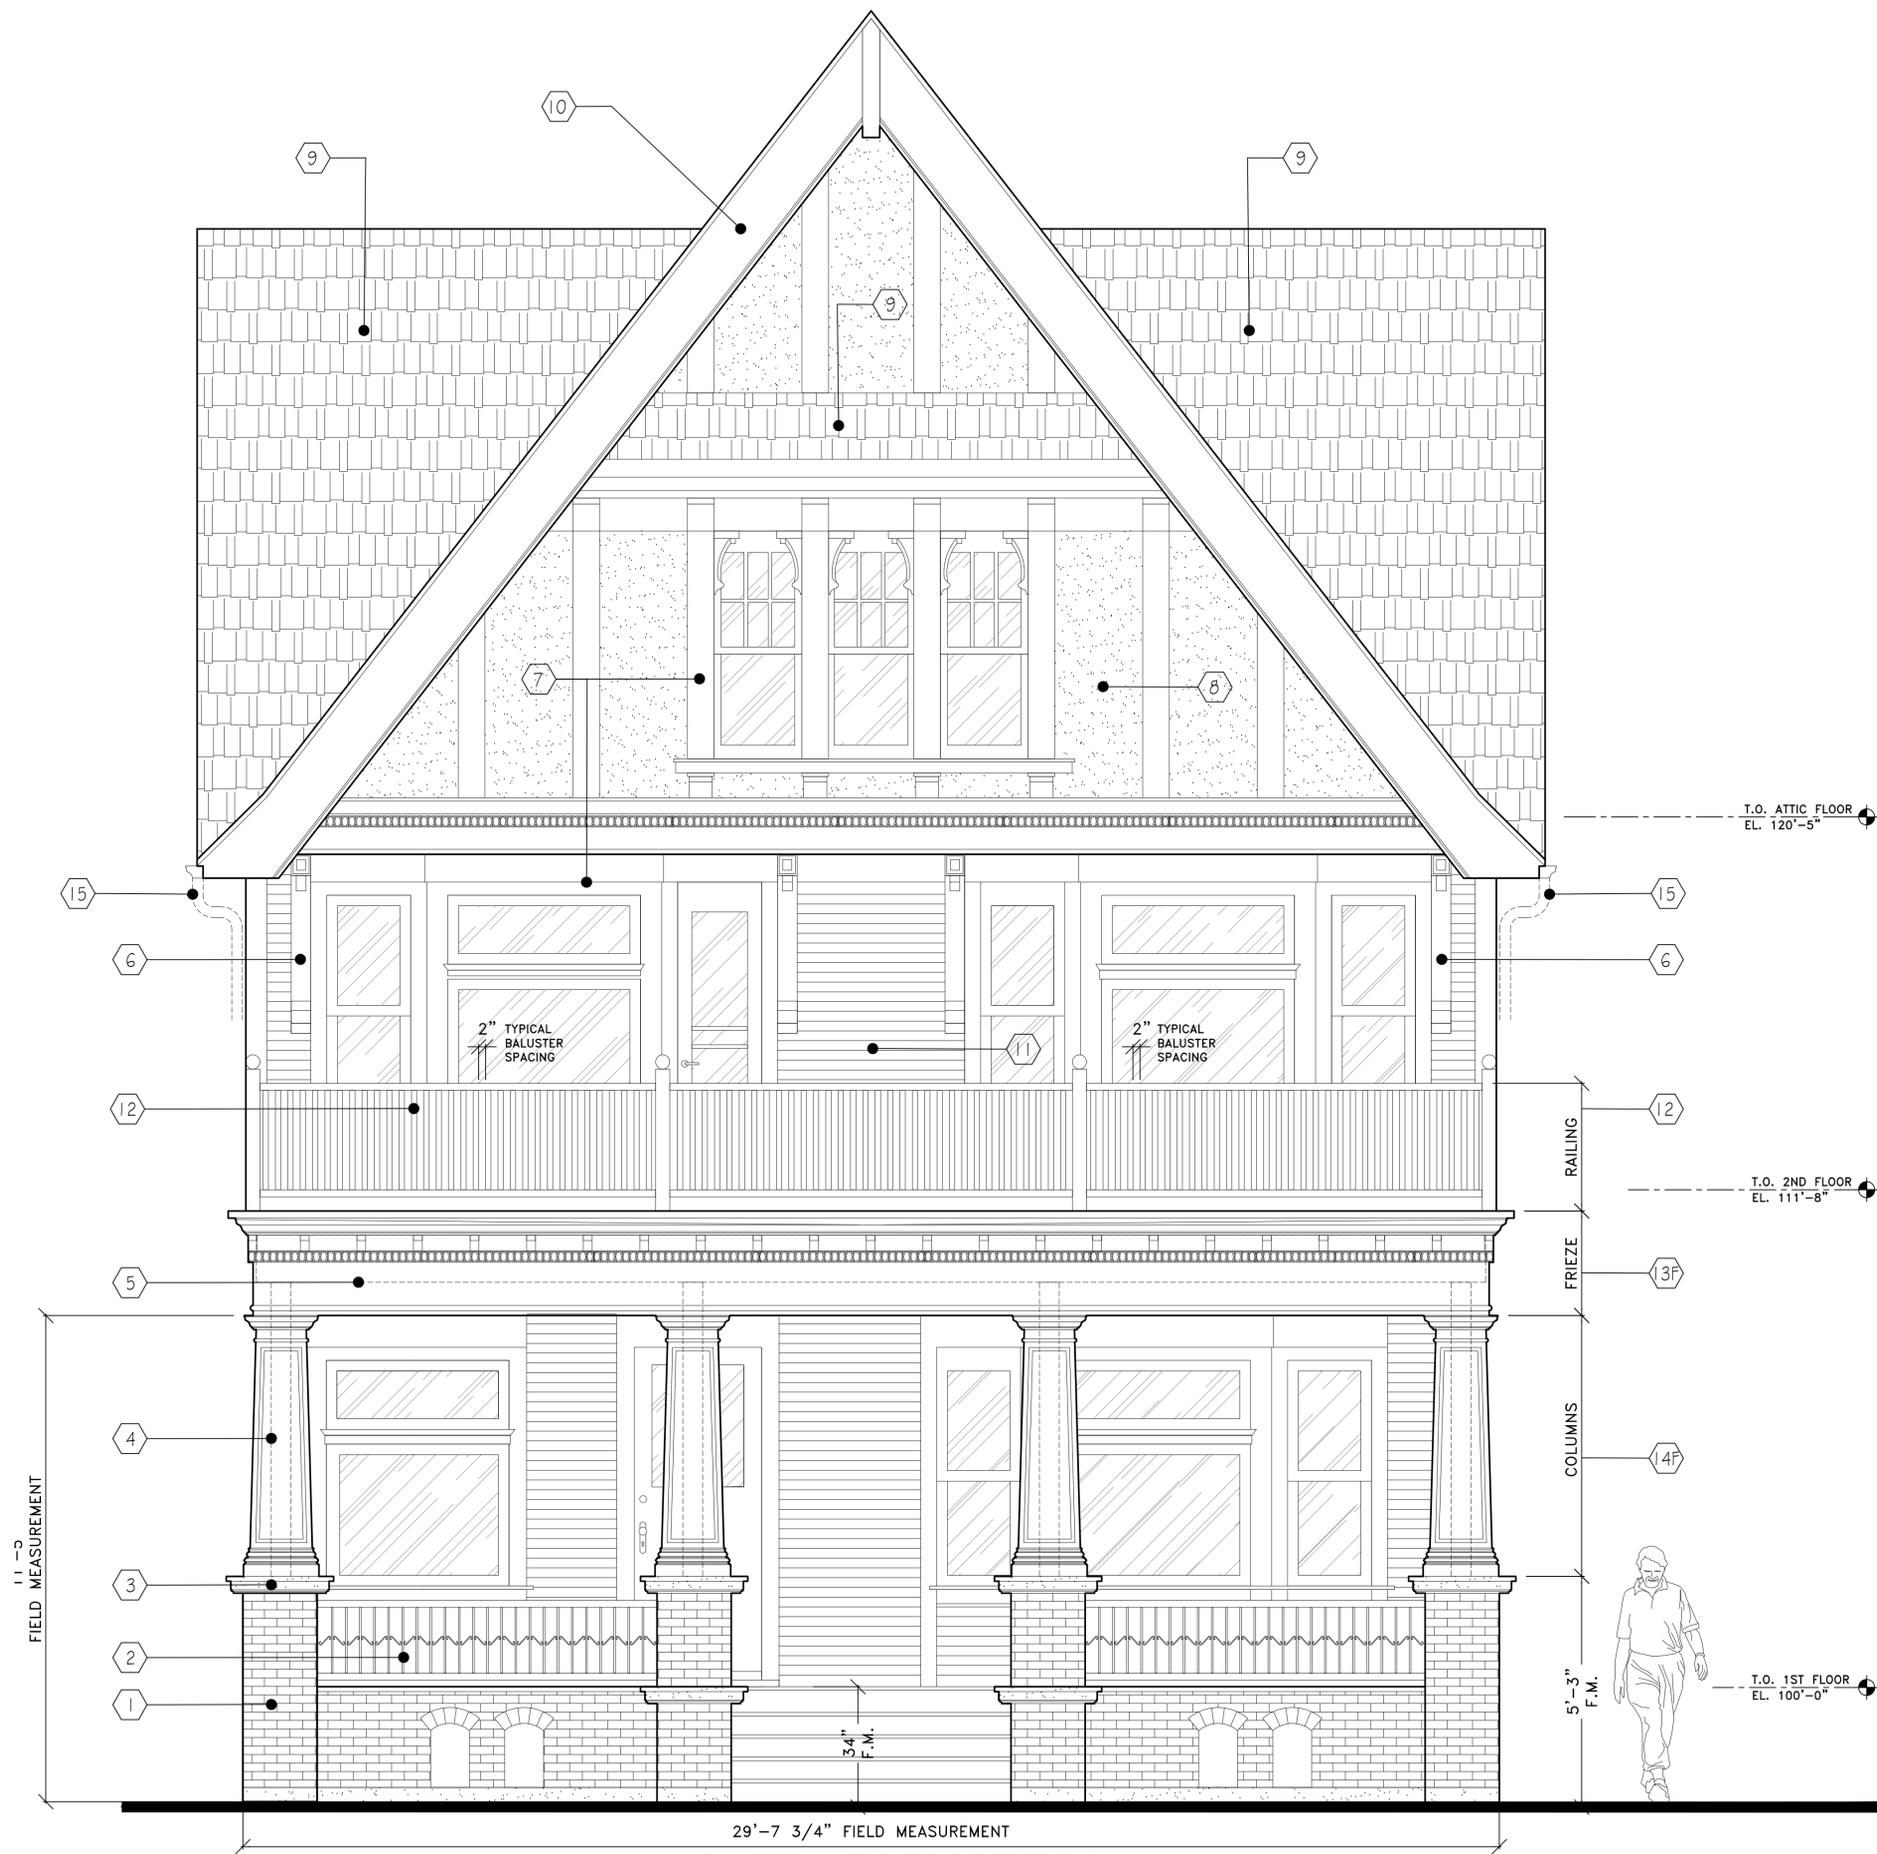

**ELEVATION SYMBOL KEY:**

1	EXISTING BRICK PIERS - REPAIR AS REQD.
2	EXISTING METAL RAILING - PAINT COLOR SELECTED BY OWNER.
3	CONCRETE CAPS - TO REMAIN AS IS.
4	EXISTING TREATED 6X6 COLUMNS TO REMAIN.
5	EXISTING LVL BEAM TO REMAIN.
6	EXISTING KORBELS TO BE PAINTED COLOR TO BE SELECTED BY OWNER.
7	EXISTING WOOD TRIM TO BE PAINTED COLOR TO BE SELECTED BY OWNER.
8	EXISTING STUCCO SURFACE TO BE PAINTED COLOR TO BE SELECTED BY OWNER.
9	NEW DIMENSIONAL ASPHALT SHINGLES.
10	EXISTING FASCIA & RAKE MLDG. WOOD TRIM TO BE PAINTED COLOR TO BE SELECTED BY OWNER.
11	EXISTING WOOD SIDING TO BE PAINTED COLOR TO BE SELECTED BY OWNER.
12	UPPER PORCH RAILING : RAILING - SEE MATERIAL SPECIFICATION DOCUMENT. POSTS - SEE MATERIAL SPECIFICATION DOCUMENT. FINIALS - SEE MATERIAL SPECIFICATION DOCUMENT. BALUSTERS - SEE MATERIAL SPECIFICATION DOCUMENT. (PAINT COLOR TO BE SELECTED BY OWNER)
13F	FRIEZE TRIM : CROWN - SEE MATERIAL SPECIFICATION DOCUMENT. CORBEL - SEE MATERIAL SPECIFICATION DOCUMENT. EGG AND DART - SEE MATERIAL SPECIFICATION DOCUMENT. BEAD - SEE MATERIAL SPECIFICATION DOCUMENT. BOX BEAM - SEE MATERIAL SPECIFICATION DOCUMENT. (PAINT COLOR TO BE SELECTED BY OWNER)
14F	COLUMNS : TAPERED BOX COLUMNS - SEE MATERIAL SPECIFICATION DOCUMENT. CROWN - SEE MATERIAL SPECIFICATION DOCUMENT. BEAD - SEE MATERIAL SPECIFICATION DOCUMENT. PANEL - SEE MATERIAL SPECIFICATION DOCUMENT. UPPER BASE - SEE MATERIAL SPECIFICATION DOCUMENT. LOWER BASE - SEE MATERIAL SPECIFICATION DOCUMENT. (PAINT COLOR TO BE SELECTED BY OWNER)
15	Replace Existing Gutters With Half-Round Gutters, As Specified.

**SOUTH ELEVATION**  
 SCALE: 1/2"=1'-0" PROPOSED

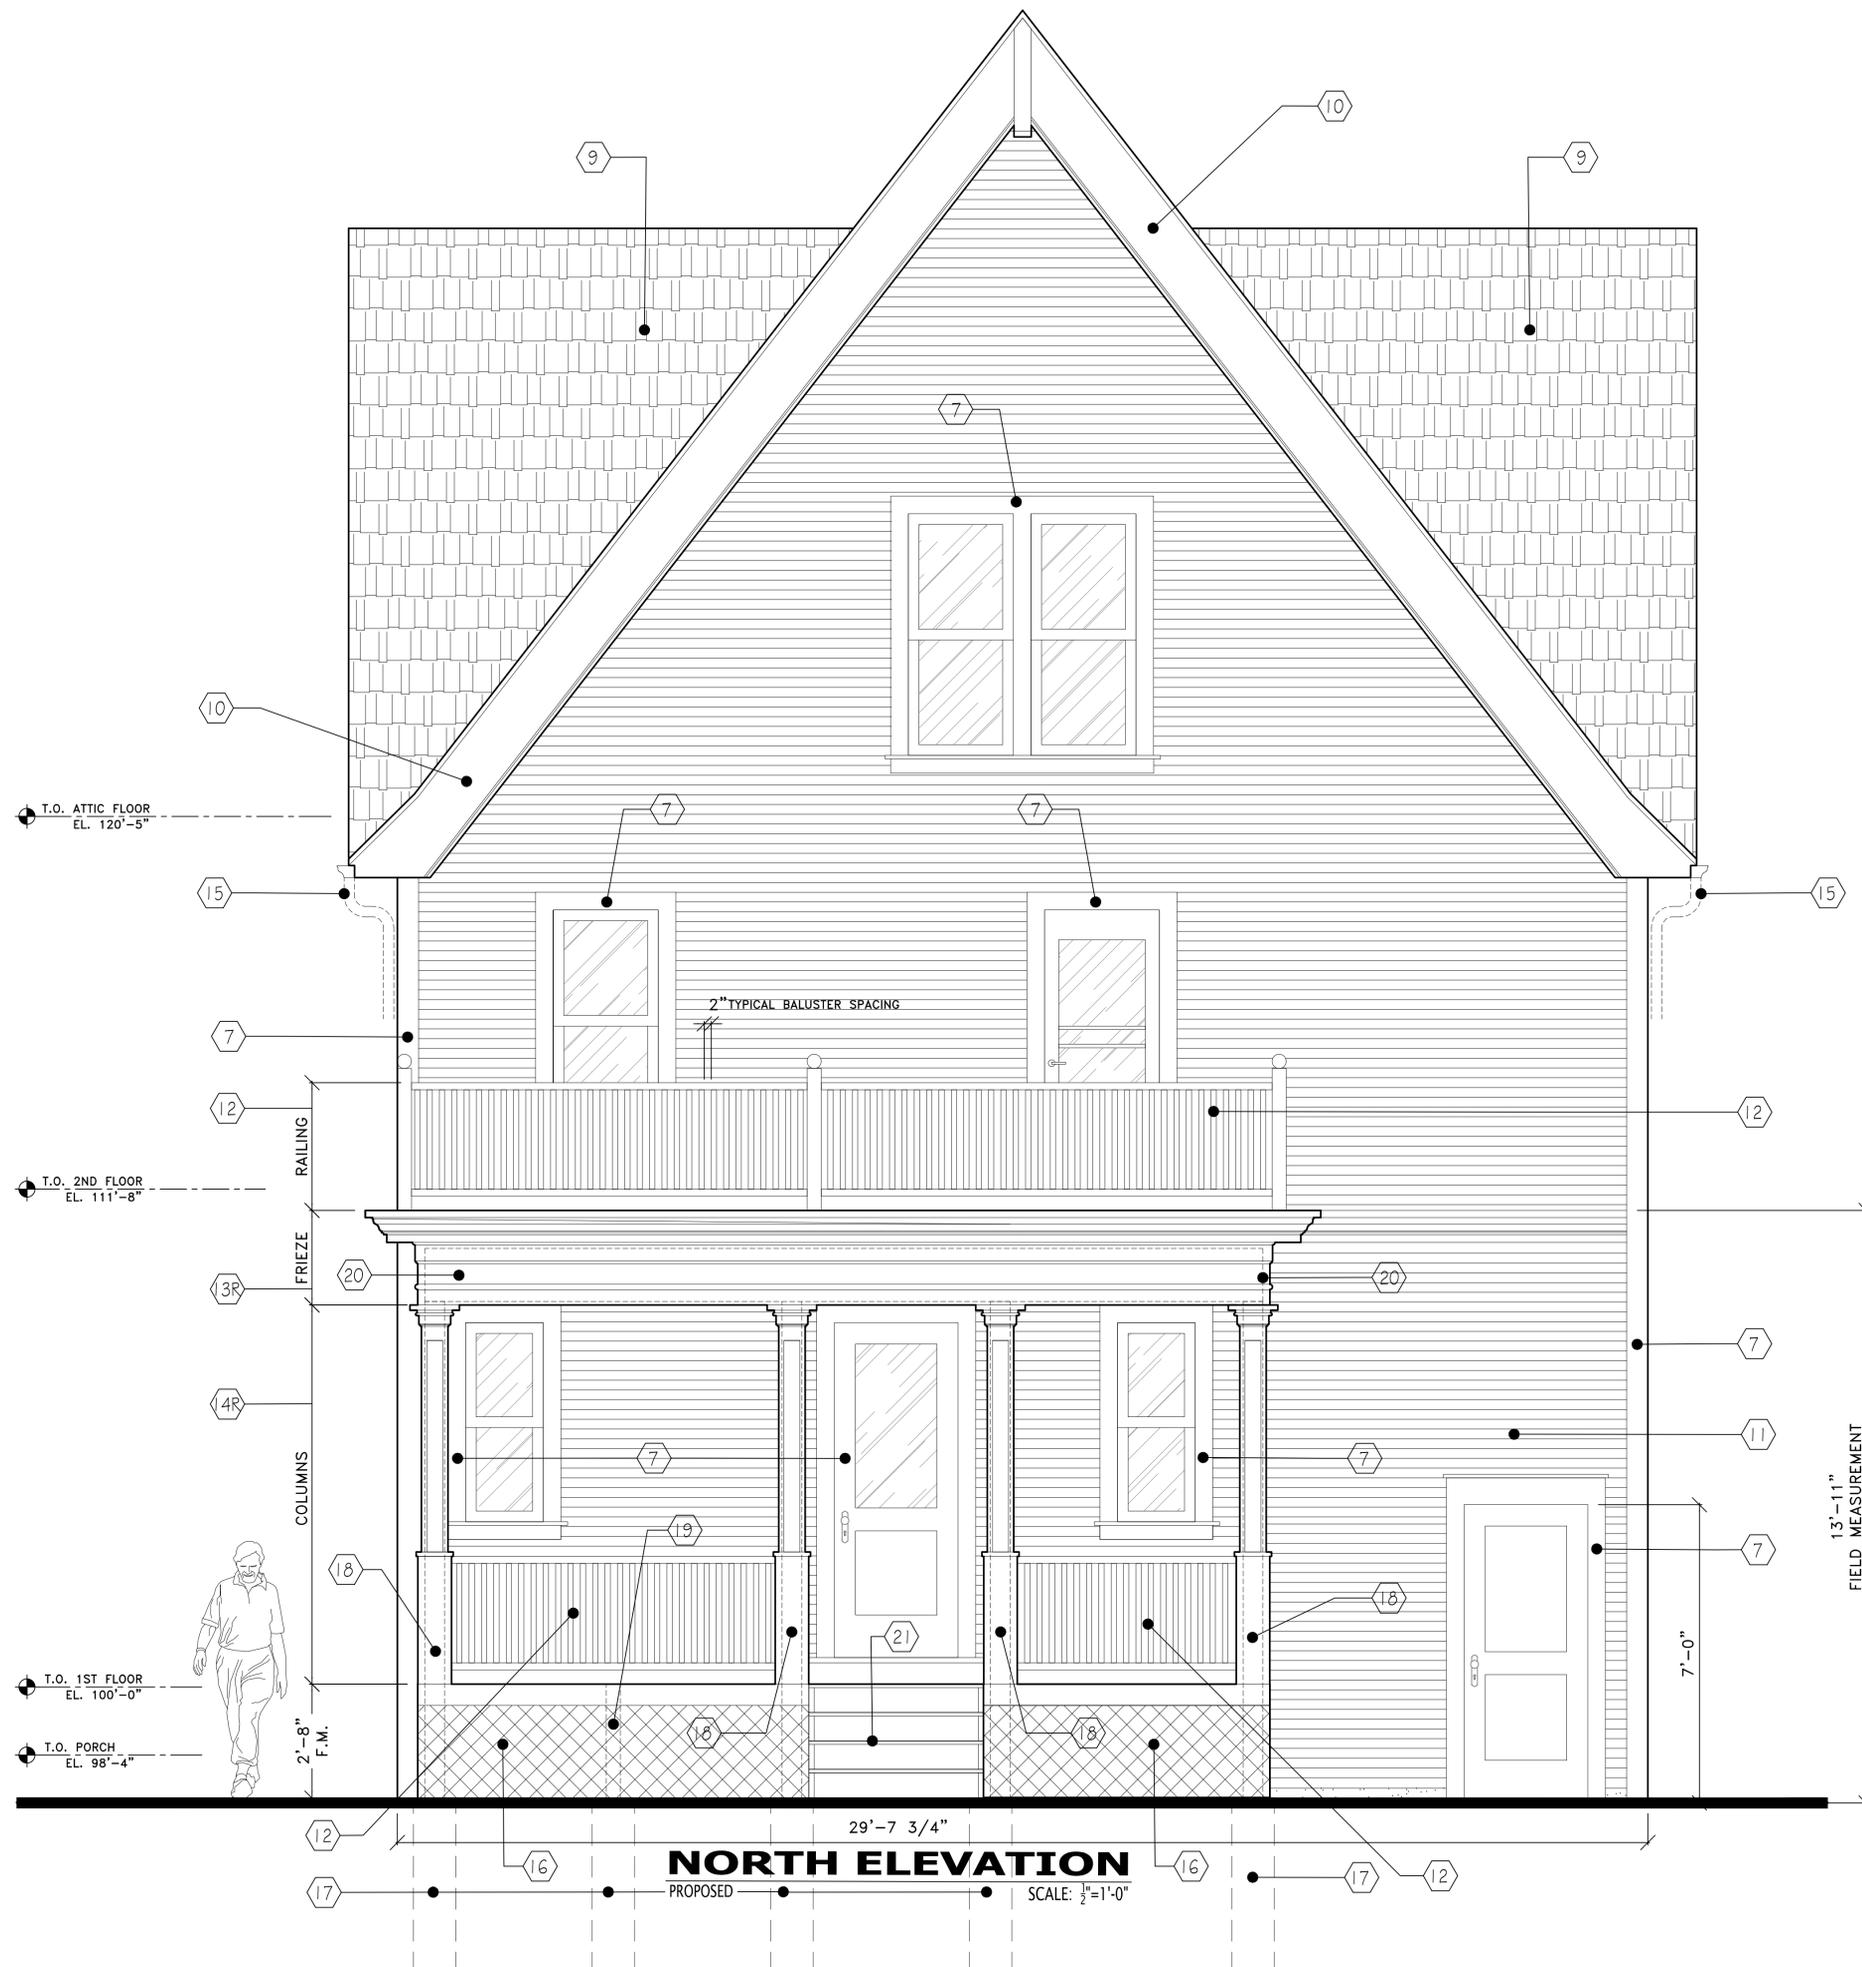

- ELEVATION SYMBOL KEY:**
- (7) EXISTING WOOD TRIM TO BE PAINTED COLOR TO BE SELECTED BY OWNER.
  - (9) NEW DIMENSIONAL ASPHALT SHINGLES.
  - (10) EXISTING FASCIA & RAKE MLDG. WOOD TRIM TO BE PAINTED COLOR TO BE SELECTED BY OWNER.
  - (11) EXISTING WOOD SIDING TO BE PAINTED COLOR TO BE SELECTED BY OWNER.
  - (12) UPPER & LOWER PORCH RAILING :  
RAILING - SEE MATERIAL SPECIFICATION DOCUMENT.  
POSTS - SEE MATERIAL SPECIFICATION DOCUMENT.  
FINIALS - SEE MATERIAL SPECIFICATION DOCUMENT.  
BALUSTERS - SEE MATERIAL SPECIFICATION DOCUMENT.  
(PAINT COLOR TO BE SELECTED BY OWNER)
  - (3R) FRIEZE TRIM :  
CROWN - SEE MATERIAL SPECIFICATION DOCUMENT.  
QUARTER ROUND -SEE MATERIAL SPECIFICATION DOCUMENT.  
TOP APRON - SEE MATERIAL SPECIFICATION DOCUMENT.  
BEAD - SEE MATERIAL SPECIFICATION DOCUMENT.  
BOX BEAM - SEE MATERIAL SPECIFICATION DOCUMENT.  
(PAINT COLOR TO BE SELECTED BY OWNER)
  - (4R) COLUMNS :  
BOX UPPER COLUMN - SEE MATERIAL SPECIFICATION DOCUMENT.  
CAPITAL TOP CAP - SEE MATERIAL SPECIFICATION DOCUMENT.  
TOP APRON - SEE MATERIAL SPECIFICATION DOCUMENT.  
BOX LOWER COLUMN - SEE MATERIAL SPECIFICATION DOCUMENT.  
BEAD - SEE MATERIAL SPECIFICATION DOCUMENT.  
HALF ROUND - SEE MATERIAL SPECIFICATION DOCUMENT.  
CORNER GUARDS - SEE MATERIAL SPECIFICATION DOCUMENT.  
(PAINT COLOR TO BE SELECTED BY OWNER)
  - (15) Replace Existing Gutters With Half-Round Gutters, As Specified
  - (16) PORCH SKIRT - Picture-Framed 4 ft. x 8 ft. Wood Lattice.
  - (17) 12" DIAMETER x 48" DEPTH SOLID CONCRETE PIERS W/ COMPACTED GRAVEL BASE.
  - (18) 6X6 PRESSURE TREATED WOOD COLUMNS.
  - (19) 4X4 PRESSURE TREATED WOOD COLUMN.
  - (20) LVL BEAM SIZE TO MATCH EXISTING LVL BEAM AT FRONT PORCH.
  - (21) 2X WOOD STEPS, TO BE PAINTED COLOR TO BE SELECTED BY OWNER.

**PROJECT DESCRIPTION:**  
**NEW GARAGE AND RENOVATIONS**  
 Property Located at 2908 W McKinley Boulevard  
 Milwaukee, Wisconsin 53208

DATE:  
 05/12/2020

SCALE:  
 AS SHOWN

SHEET:  
**A4**  
 4 OF 4