



PETITION FOR A SPECIAL PRIVILEGE cci-246 (6/09)

SP 2514

- New application \$250.00 Fee**
- Amendment to add items to Special Privilege # _____ (\$125.00 Fee)**
- Amendment to remove items from Special Privilege # _____ (No fee)**
- Amendment for change of ownership for Special Privilege # _____ (No fee)**

- File petition with the City Clerk License Division, City Hall, 200 E. Wells Street, Room 105, Milwaukee, WI 53202, telephone (414) 286-2238. www.milwaukee.gov/license
- Fee must be submitted with petition. Checks should be made payable to the City of Milwaukee.
- Petition must be submitted in duplicate.

To the Honorable, The Common Council of the City of Milwaukee:

The Licensee Lahal LLC
(Name of Individual, Partners, Corporation or LLC)

being the owners of the following property known by street address as 1301 WEST ATKINSON AVENUE
(Street Address and Zip Code)

In the Dist-6 Aldermanic District respectfully petition the Common Council of the City of Milwaukee according to the provisions of Section 66.0425 of the Wisconsin Statutes, that the following privilege be granted:

Description of Special Privilege: Construction of Concrete Stoop & Step with metal Handrails.

Of which a plan or sketch is herewith submitted. Petitioner agrees to comply with all laws and all ordinances of the City of Milwaukee, to abide by any order or resolution of the Common Council affecting this privilege, to be primarily liable for damages to person or property by reason of the granting of such privilege, pay annual compensation as provided by law in the sum to be fixed by the proper city officers, and to file and keep current throughout the existence of the privilege, a certificate of insurance indicating applicant holds a public liability policy in at least the sums of \$25,000.00/\$50,000.00 bodily injury, and \$10,000.00 property damage, insuring the city against any liability that might arise by reason of the privilege.

Petitioner further agrees to remove said privilege whenever public necessity so requires when so ordered upon resolution adopted by the Common Council or other legislative body.

Should this special privilege be discontinued for any reason whatsoever, petitioner agrees to remove all construction work executed pursuant to this special privilege, to restore to its former condition and to the approval of the Commissioner of Public Works, any curb, pavement, or other public improvement which was removed, changed or disturbed by reason of the granting of this special privilege. Petitioner further agrees not to contest the validity of Section 66.0425 of the Wisconsin Statutes, or the legality of this special privilege in any way.

Name (Please Print): Ms. Charanjit Kaur
(Individual, Partner, or Agent if corporation or LLC as shown above)

Signature: Charanjit Kaur
(Individual, Partner, or Agent if corporation or LLC)

Corporation or LLC Name: Lahal LLC
(If applicable, as shown above)

(OVER)

Mailing Address (if different than property address above): 1301 W. Atkinson Ave WI 53206

City: Milwaukee State: WI Zip: 53206

Telephone: 414-372-9740 E-Mail: -

Architect/Engineer/Contractor (If Applicable)

Name: Country Development

Address: W6855 State Highway 106

City: Fort Alkinson State: WI Zip: 53538

Telephone: 414-303-9683 E-Mail: Country.Development@Yahoo.Com




PATERA L.L.C.

Excellence in Architecture

2601 S. Sunny Slope Rd. • New Berlin, WI 53151

PROJECT NAME:	MULTI-USE DEVELOPMENT PASE II 1301 W. ATKINSON AVE. MILWAUKEE, WI 53206
DATE:	12-14-09
PROJECT NUMBER:	09-399
SHEET NUMBER:	A-3.1

REVISED 3-1-10:
- HANDRAIL EXTENSIONS
TURNED 90°

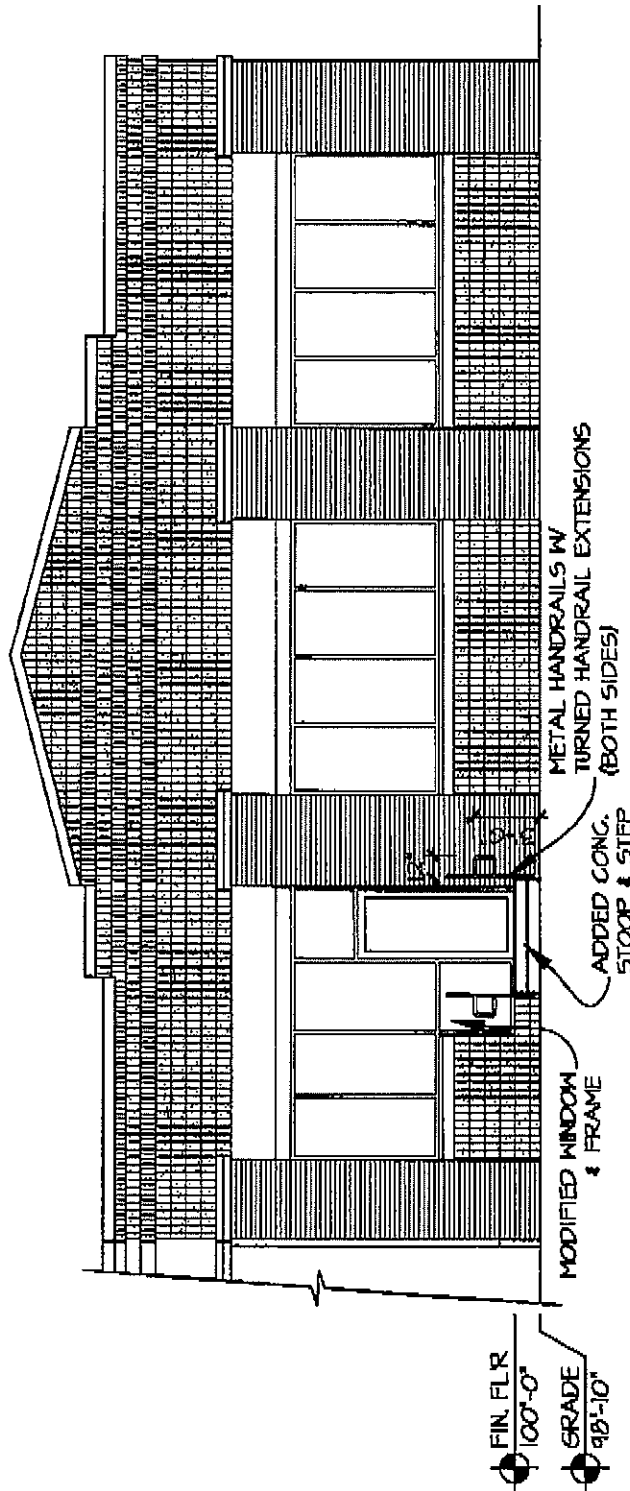

1 **MODIFIED NORTH ELEVATION**
 1/8" = 1'-0"




PATERA LLC

Excellence in Architecture

2601 S. Sunny Slope Rd. • New Berlin, WI 53151

PROJECT NAME:	MULTI-USE DEVELOPMENT PASE II 1301 W. ATKINSON AVE. MILWAUKEE, WI 53206
DATE:	12-14-09
PROJECT NUMBER:	09-344
SHEET NUMBER:	A-1.I

REVISED 2-3-10:
 - DOOR ELIMINATED
 & SMALLER LANDING

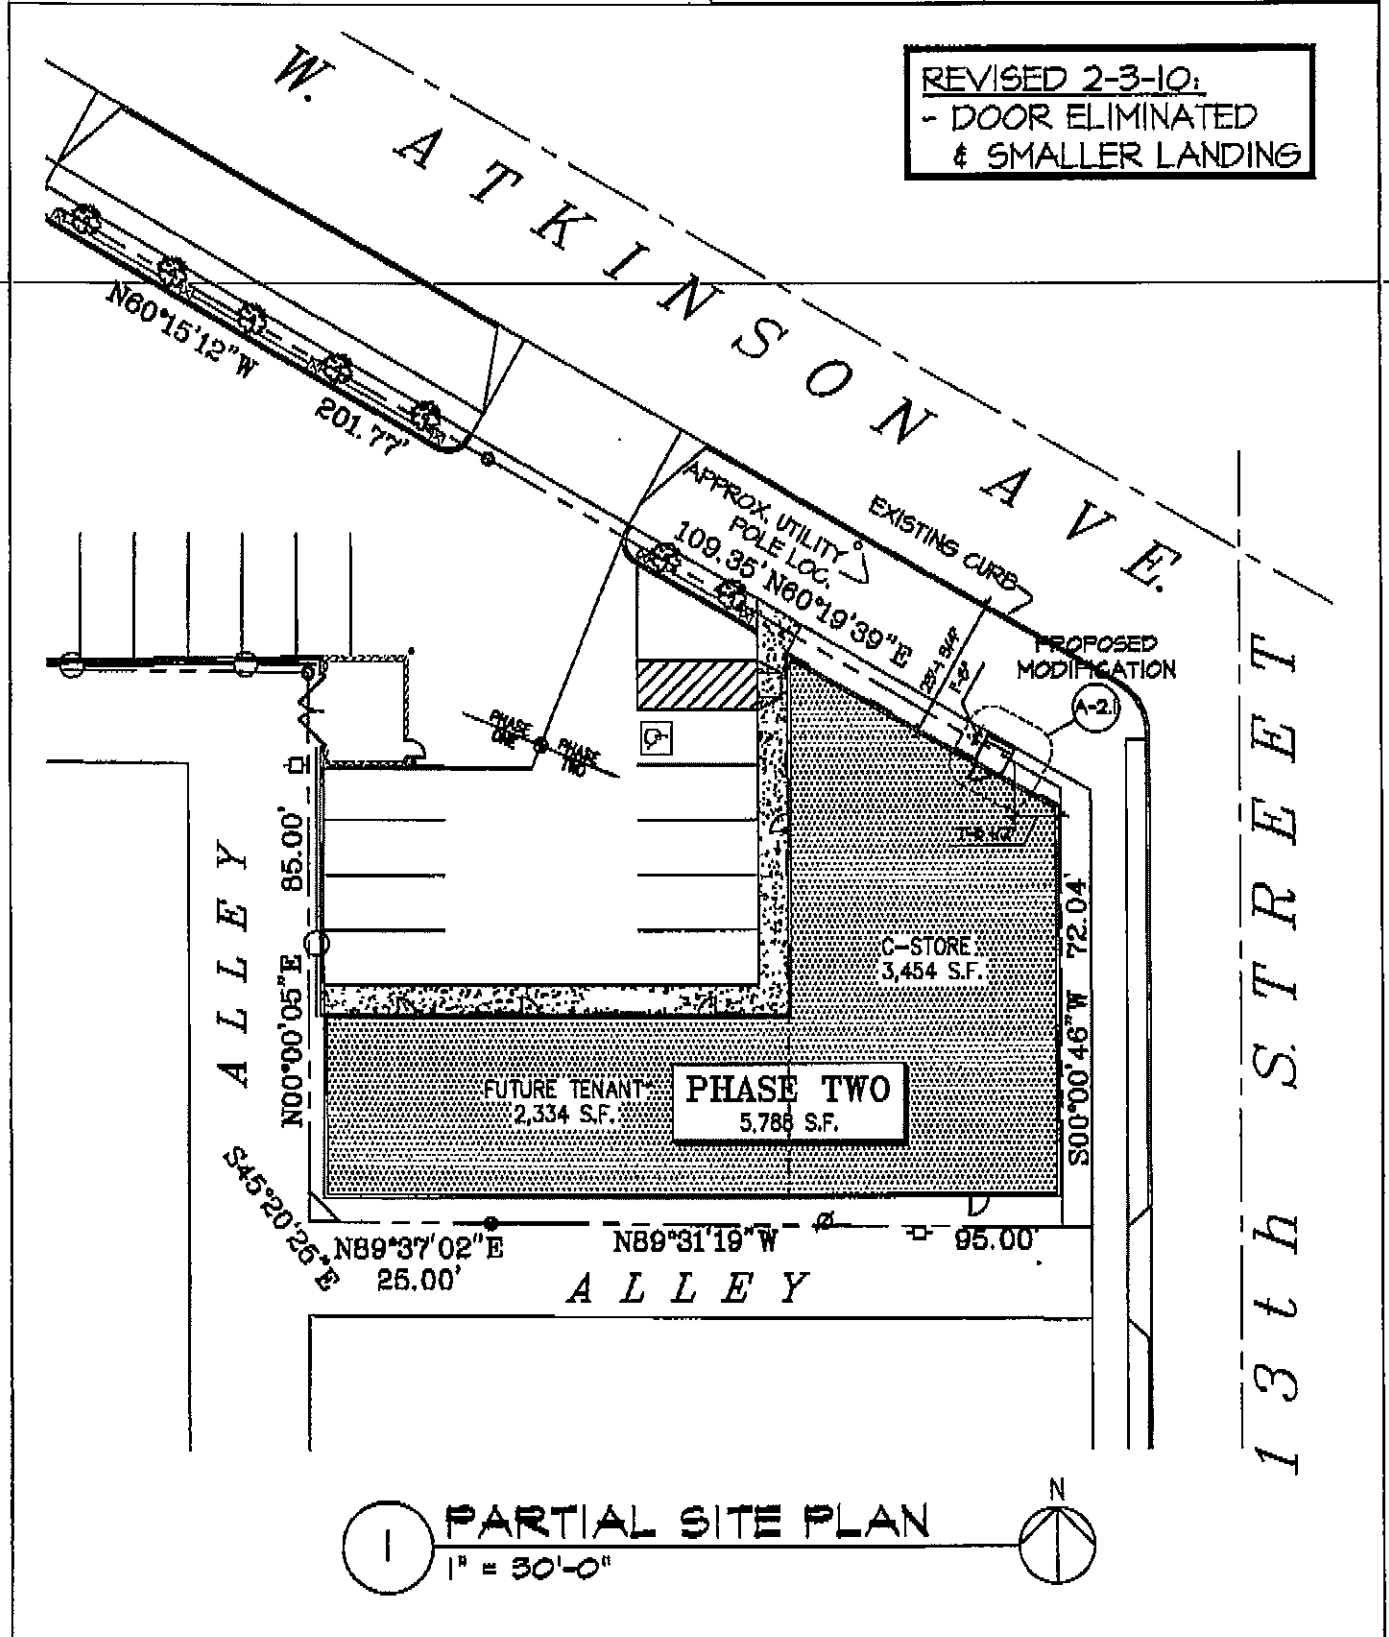

1 PARTIAL SITE PLAN
 1" = 30'-0"



PATERA LLC

Excellence In Architecture

2601 S. Sunny Slope Rd. • New Berlin, WI 53151

PROJECT NAME:	MULTI-USE DEVELOPMENT PASE II 1301 W. ATKINSON AVE. MILWAUKEE, WI 53206
DATE:	12-14-09
PROJECT NUMBER:	09-399
SHEET NUMBER:	A-4.1

REVISED 3-1-10:
- HANDRAIL EXTENSIONS
TURNED 90°

