GENERAL NOTES:

1. SUB-CONTRACTOR TO VERIFY ALL DIMENSIONS PRIOR TO COMMENCING CONSTRUCTION.

EXISTING DOOR TO REMAIN

2. ALL WORK OF THE SUB-CONTRACTOR SHALL BE IN ACCORDANCE WITH APPLICABLE BUILDING CODES AND COMPLY WITH ALL GOVERNING LAWS, AND FEDERAL JURISDICTION INCLUDING THE STATE OF WISCONSIN DEPARTMENT OF NATURAL RESOURCES.


3. THE SUB-CONTRACTOR SHALL REPORT IMMEDIATELY ANY DISCREPANCIES BETWEEN EXISTING CONDITIONS AND THOSE SHOWN ON THE CONSTRUCTION DOCUMENTS, TO THE ARCHITECT.

4. DO NOT SCALE DRAWINGS.

5. VERIFY ALL ROUGH-IN DIMENSIONS FOR ALL BUILT IN EQUIPMENT PRIOR TO PERFORMING WORK. NO CHANGE ORDERS SHALL BE APPROVED FOR SUB-CONTRACTOR'S FAILURE TO DO SO. 6. THE SUB-CONTRACTOR SHALL BE RESPONSIBLE FOR ALL CUTTING, FITTING, OR PATCHING THAT MAY BE REQUIRED TO COMPLETE

THE WORK. 7. REPETITIVE FEATURES IN THE CONSTRUCTION DOCUMENTS ARE OFTEN DRAWN ONLY ONCE AND SHALL BE COMPLETELY PROVIDED

AS IF DRAWN IN FULL. 8. G.C. WILL NOT BE HELD RESPONSIBLE FOR ANY WORK PERFORMED BY SUB-CONTRACTOR WHICH DEVIATES FROM THESE

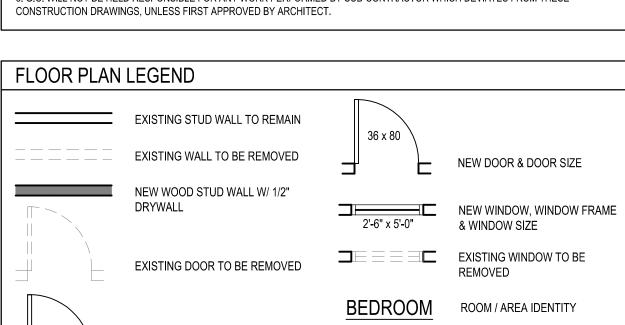


0 A3.0

SECTION IDENTITY




BRADY STREET ELEVATION

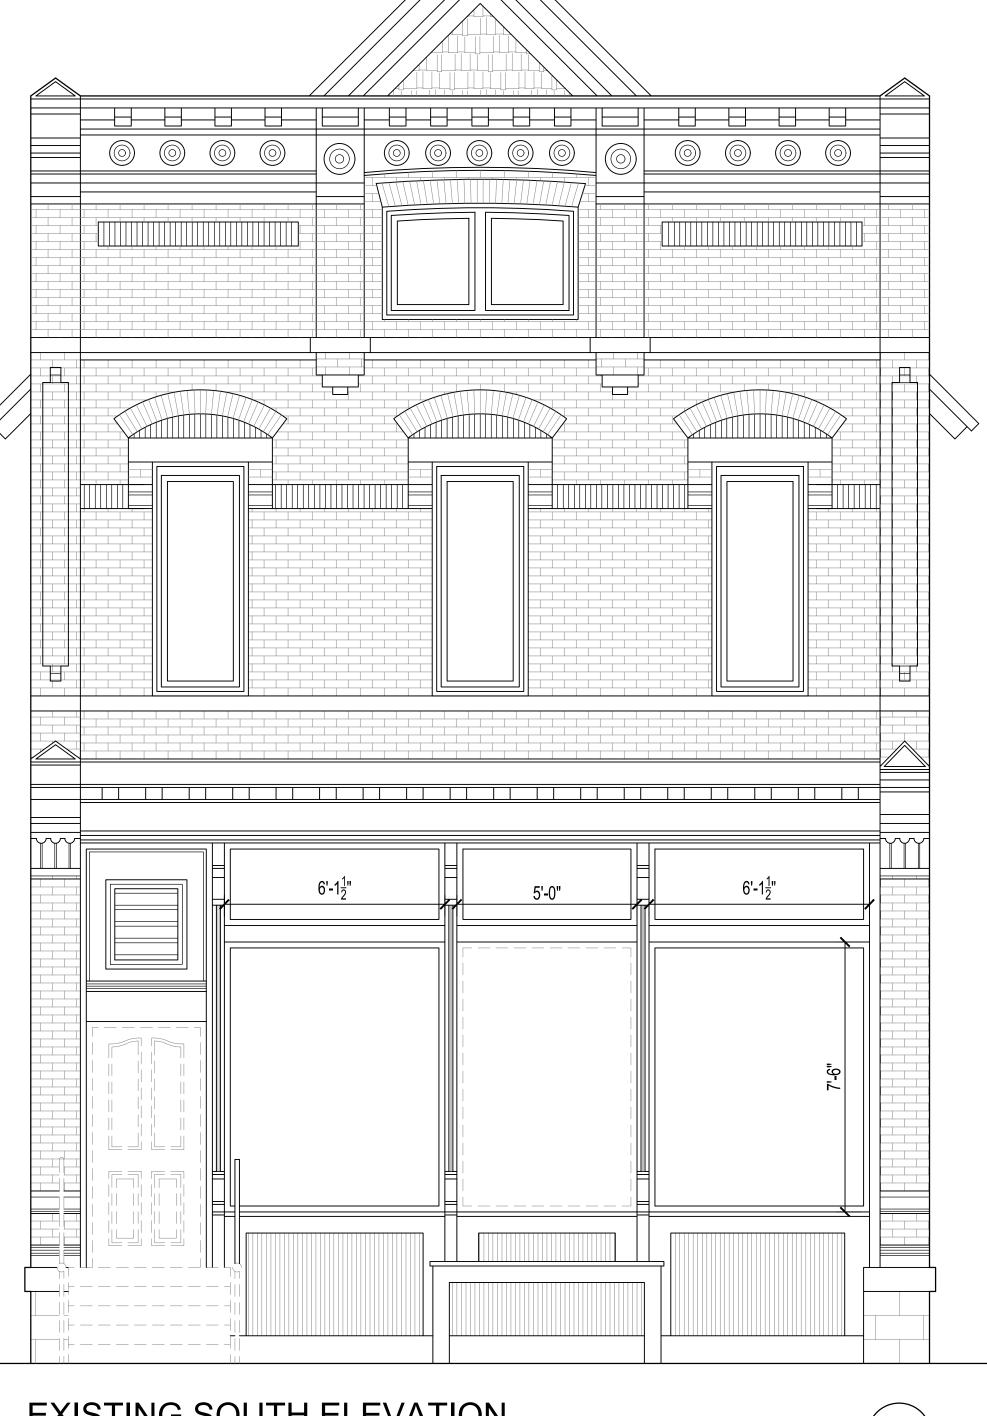


EXISTING SOUTH ELEVATION 3/8" = 1'-0"


VESTIBULE

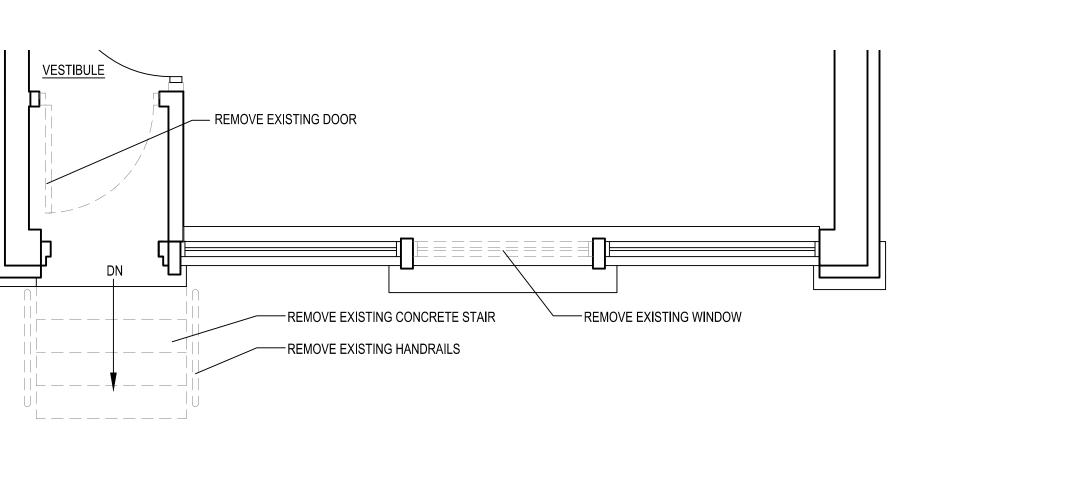

2

FIRST FLOOR DEMOLITION PLAN 3/8" = 1'-0"

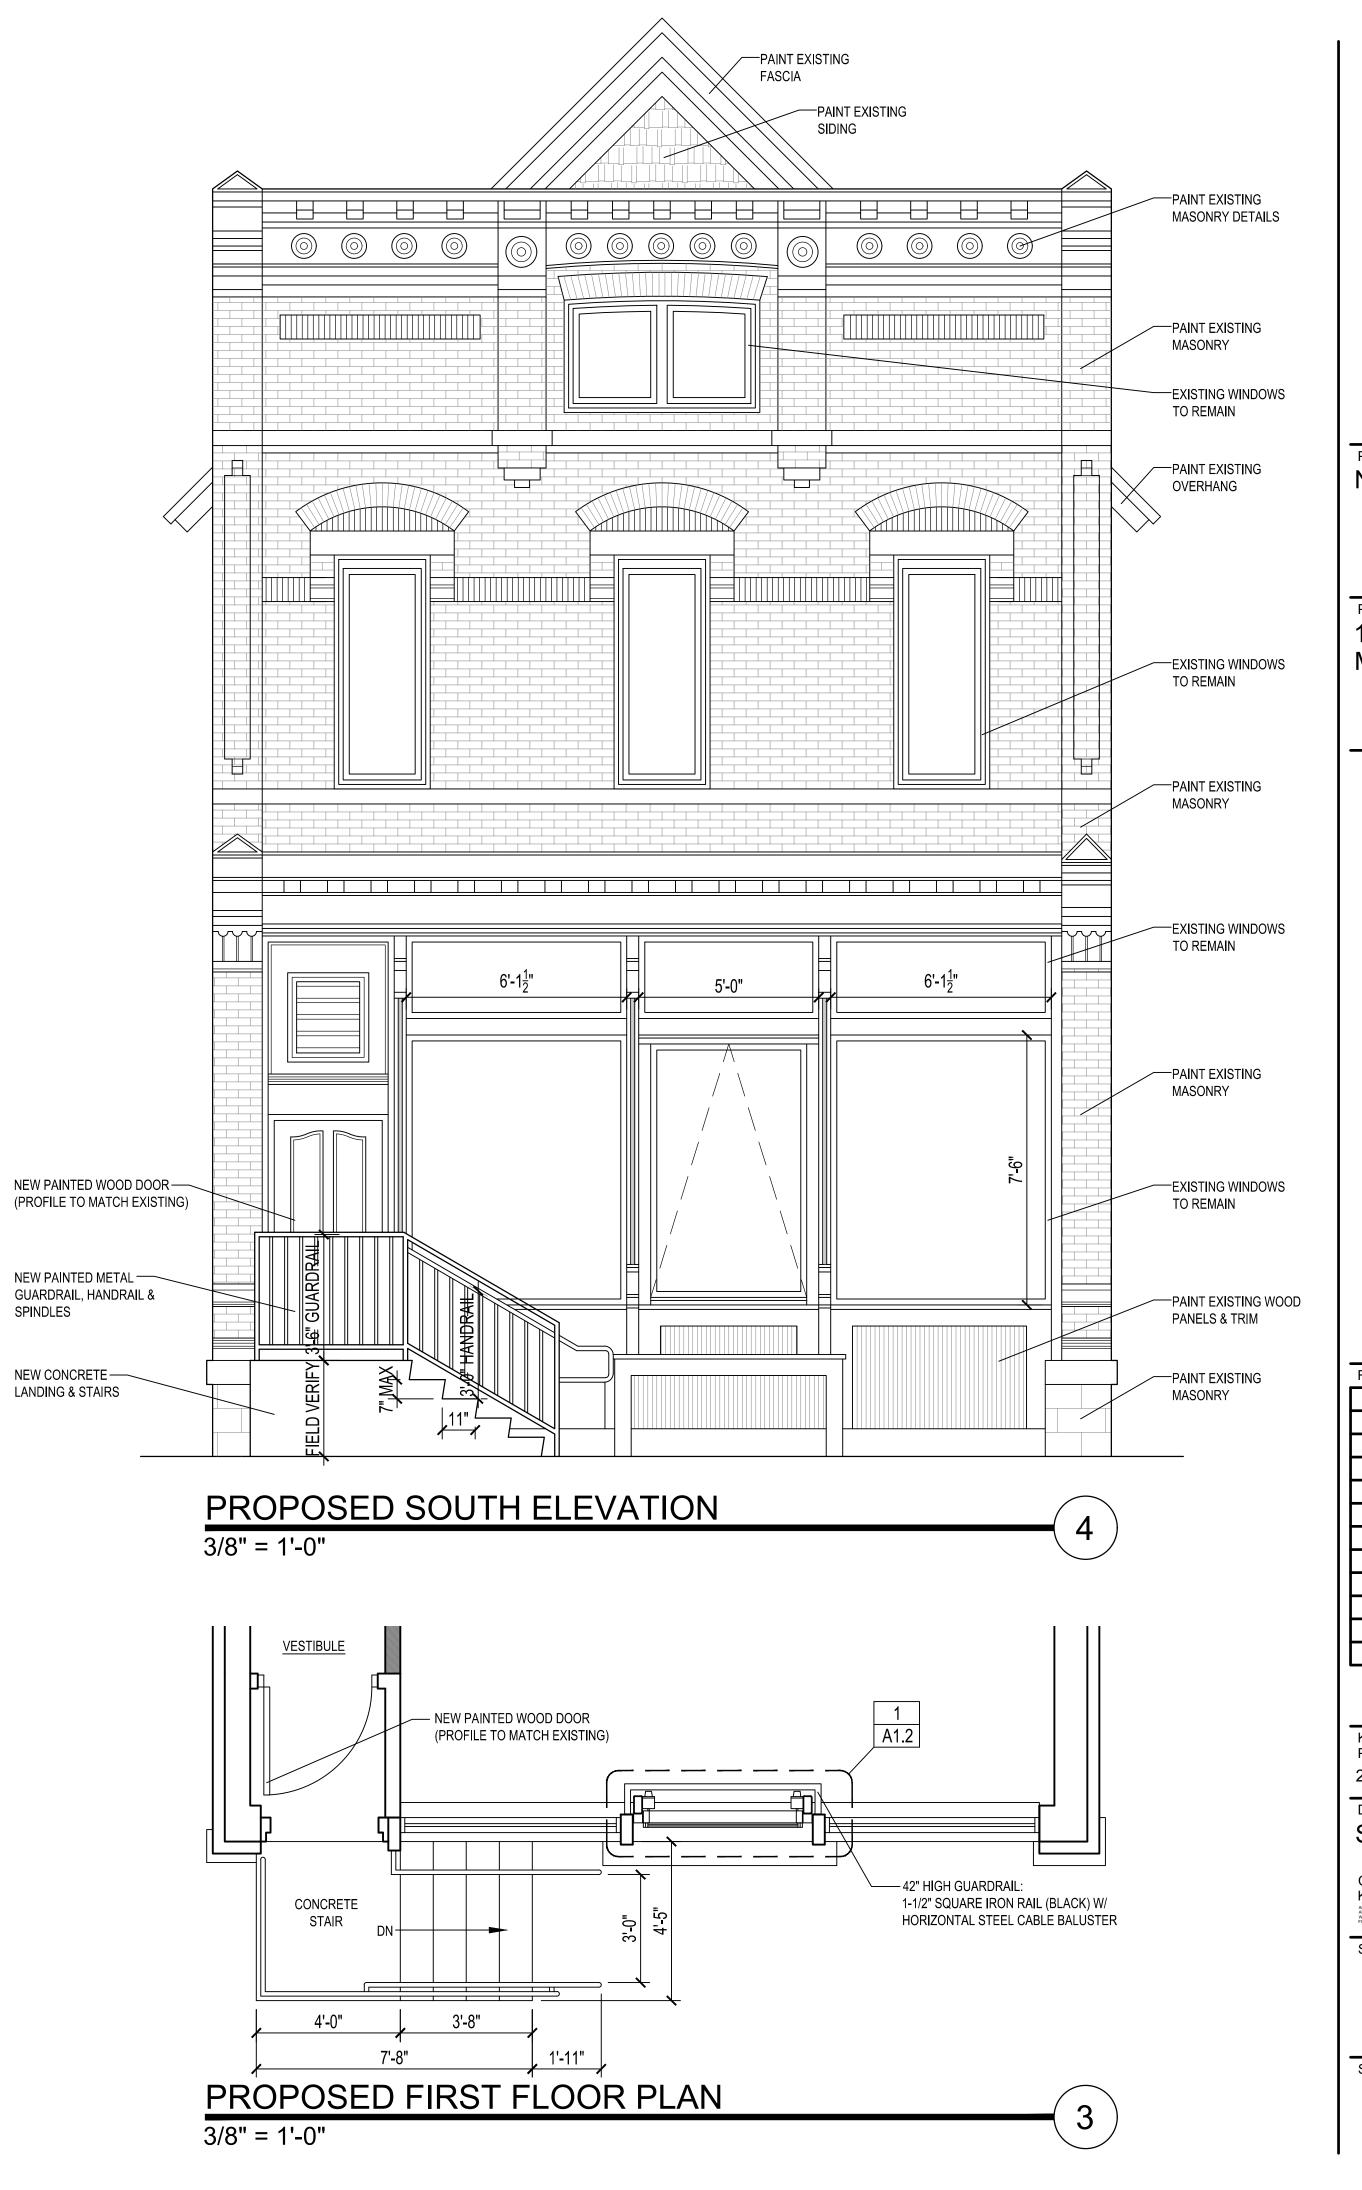

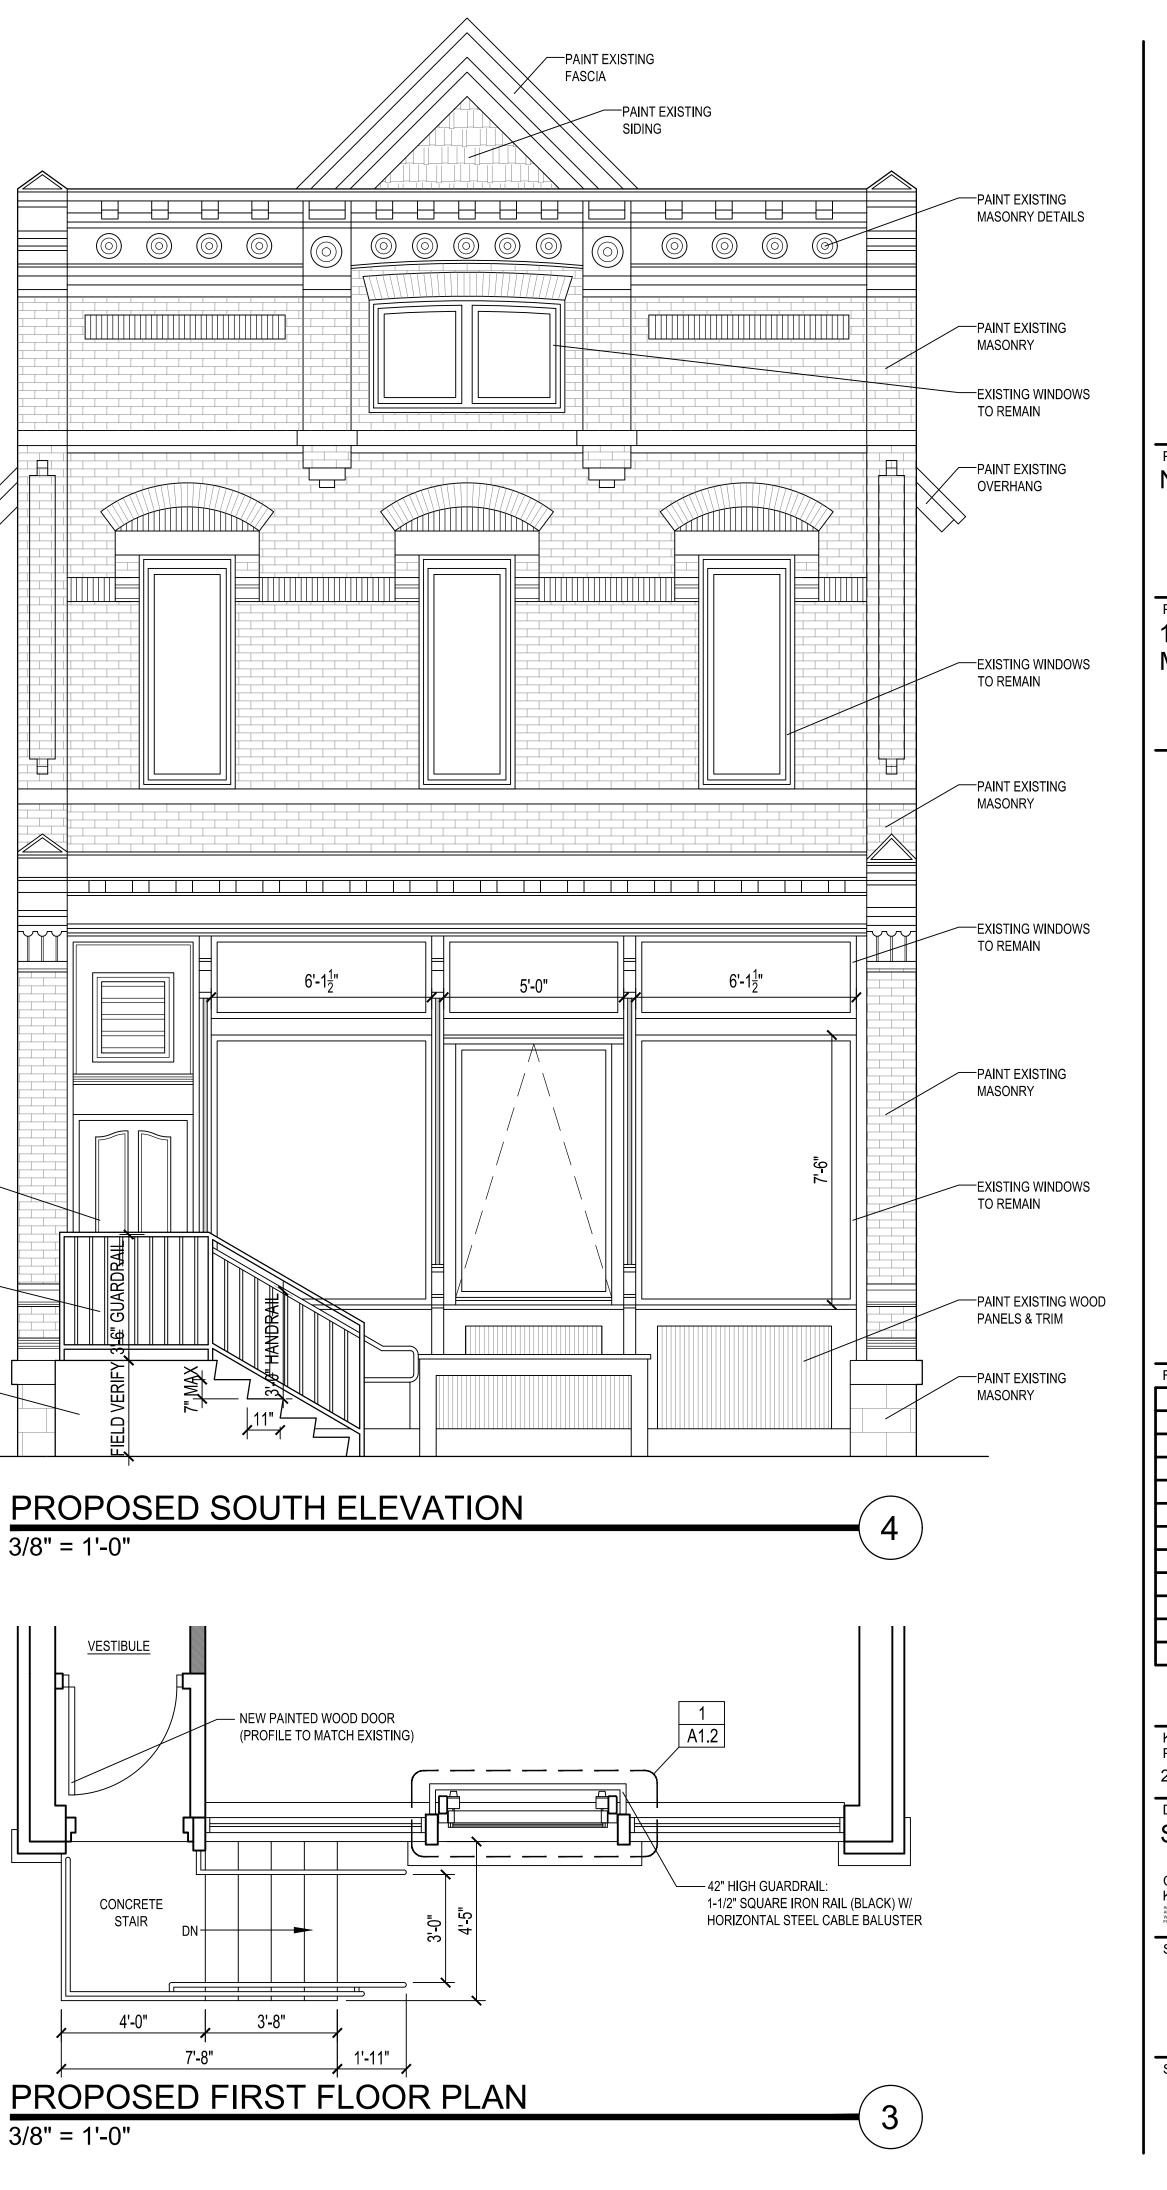

NUT PROJECT NAME NASHVILLE NORTH PROJECT ADDRESS 1216 E. Brady Street Milwaukee, WI 53202 REVISIONS KNUTSON BROS. PROJECT NUMBER 2021-01 DATE September 15, 2021 COPYRIGHT © KNUTSON BROS ALL INFORMATION CONTAINED ON THIS DRAWING INCLUDING, BUT NOT LIMITED TO, DESIGN CON AND DETAILS IS THE PROPERTY OF KAUTSON BROS. ALL IDEAS DOCUMENTED HEREIN WERE CREATED AND DEVELOPED FOR THIS SPECIFIC PROJECT AND SHALL NOT BE REUSED IN AI FORM WITHOUT THE WEITEN FERMISSION OF KAUTSON BROS.

SOUE

Z

Ο

S

SHEET TITLE

SHEET NUMBER