


PLOT PARAMETERS: FILE: W:\190401\G220\CONCEPT
 PLOTTED ON: 8/16/2023 10:47:11 AM BY: USER: JES
 PLOT SCALE: 1/8" = 1' - 0" / 1" = 12' - 0"
 PLOT SIZE: 11.0000 x 17.0000 INCHES
 PLOT AREA: 187.0000 SQ. INCHES
 PLOT PERIMETER: 110.0000 FEET
 PLOT CENTER: 11.0000, 8.5000

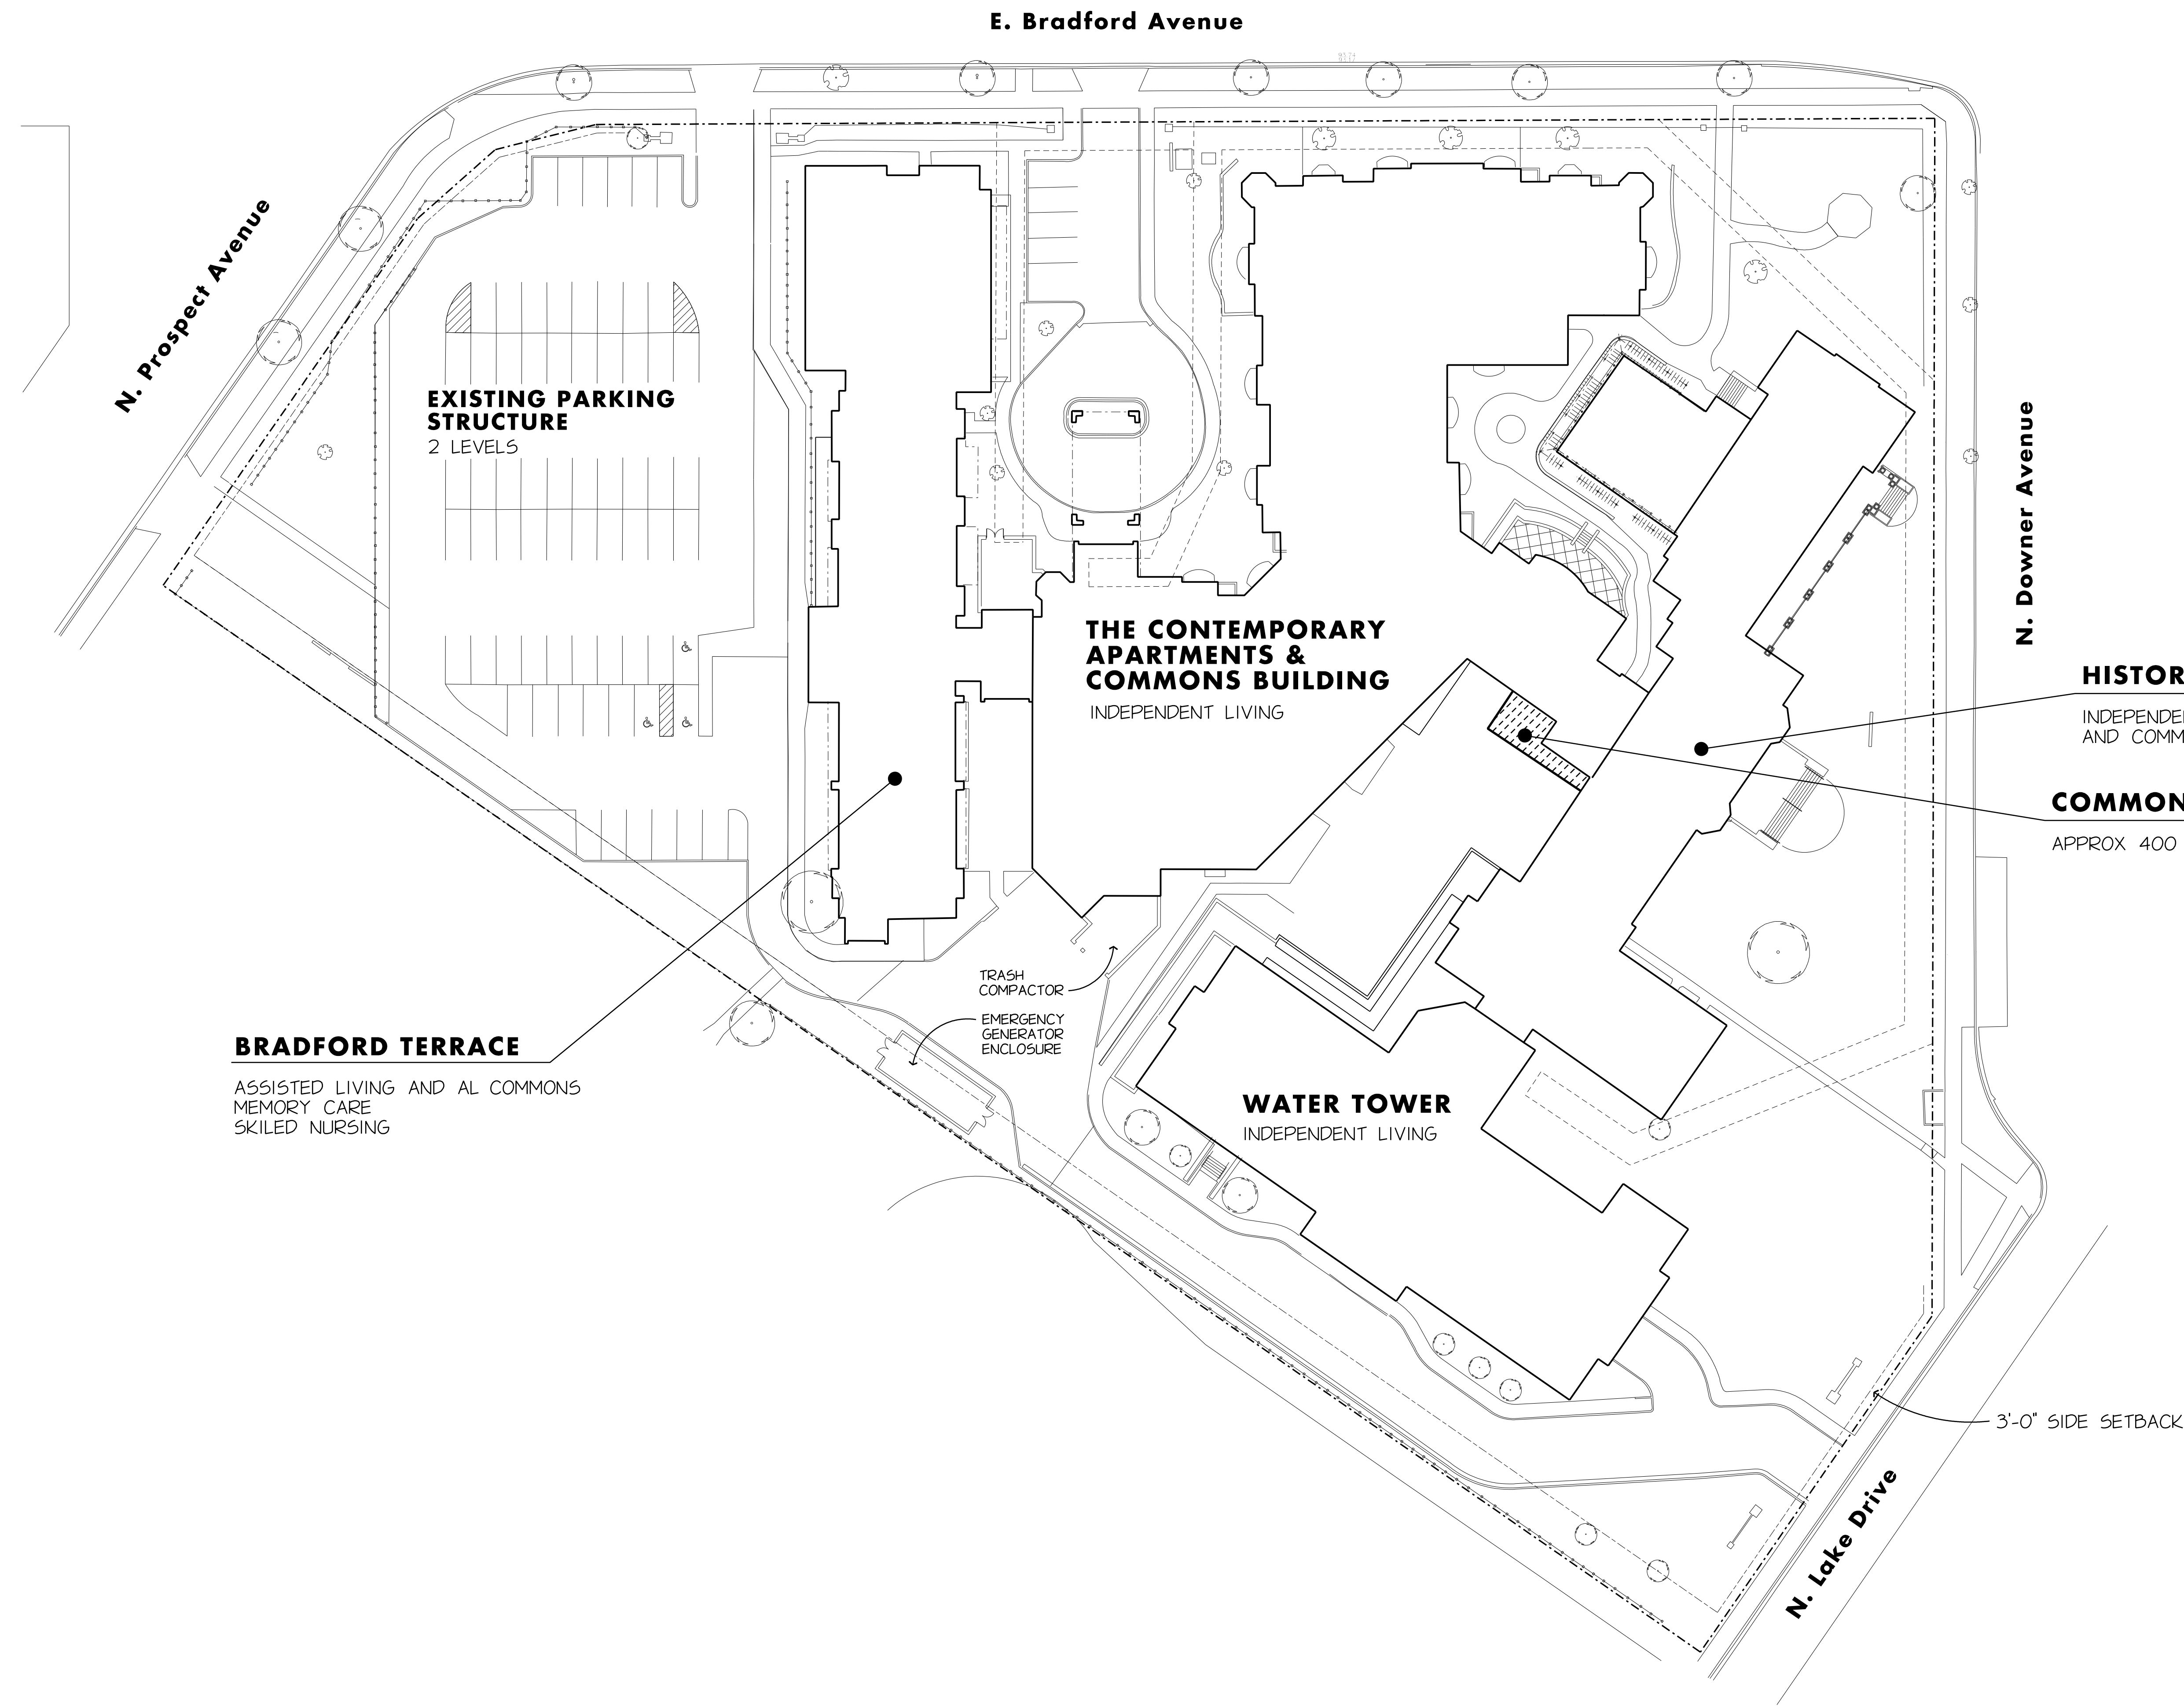

BRADFORD TERRACE
 ASSISTED LIVING AND AL COMMONS
 MEMORY CARE
 SKILLED NURSING

EXISTING PARKING STRUCTURE
 2 LEVELS



THE CONTEMPORARY APARTMENTS & COMMONS BUILDING
 INDEPENDENT LIVING

WATER TOWER
 INDEPENDENT LIVING

HISTORIC BUILDING
 INDEPENDENT LIVING AND COMMONS

COMMONS ADDITION
 APPROX 400 SF

3'-0" SIDE SETBACK

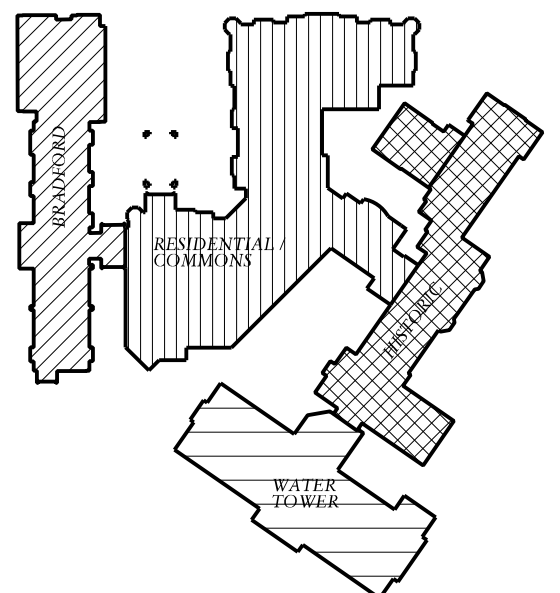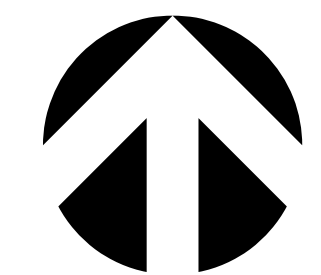

B3 DESIGN
 DEVELOPMENT
 NOT FOR
 CONSTRUCTION

ROOF	ROOF	ROOF	ROOF
FIFTH FLOOR	FOURTH FLOOR	THIRD FLOOR	SECOND FLOOR
FOURTH FLOOR	THIRD FLOOR	SECOND FLOOR	FIRST FLOOR
THIRD FLOOR	SECOND FLOOR	FIRST FLOOR	BASMENT
SECOND FLOOR	FIRST FLOOR	BASMENT	BASMENT
FIRST FLOOR	BASMENT	BASMENT	BASMENT
BASMENT	BASMENT	BASMENT	BASMENT

THIS DRAWING, ITS DESIGN CONCEPT AND ITS DETAILS ARE THE SOLE PROPERTY OF AG ARCHITECTURE, INC. AND SHALL NOT BE COPIED IN ANY FORM OR MANNER WITHOUT WRITTEN AUTHORIZATION OF ITS DESIGNER/CREATOR.

DRAWN BY: DRN
 DATE: 3 SEP 2021
 PROJECT: 190401
 SHEET NO.


1" = 30'-0" CAMPUS PLAN G220 TYPICAL

Eastcastle Place
 Senior Living Community
 Milwaukee Wisconsin

1414 UNDERWOOD AVE.
 WAUWATOSA, WI 53213
 414.431.2131 TEL
 414.431.0531 FAX
 WWW.AGARCH.COM
 Architecture
 Engineering
 Planning



Contemporary Commons Courtyard – location of ramp addition

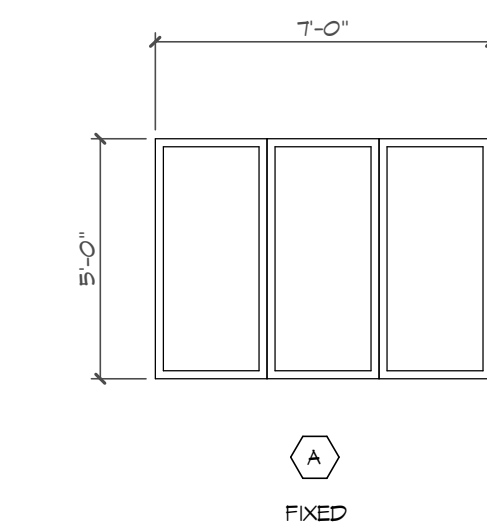

Window Schedule
1/4" = 1'-0"

EXTERIOR ELEVATION GENERAL NOTES

1. PROVIDE CONCRETE SPLASH BLOCKS AT ALL DOWNSPOUTS WHICH SPILL ONTO GRADE OR ROOFS.
2. ALL CONDUIT, METERS, VENTS, ETC. TO BE PAINTED TO MATCH ADJACENT SURFACE.
3. GUTTERS AND DOWNSPOUTS ARE PREFINISHED ALUMINUM.
4. SEE SHEET AT401 FOR WINDOW AND STOREFRONT SCHEDULES.

- EXTERIOR ELEVATION KEY NOTES:**
- MR STANDING SEAM GALVALUME METAL ROOF
 - S1 TRADITIONAL STUCCO SYSTEM (PAINTED)
 - S3 TRADITIONAL STUCCO SYSTEM (PAINTED) WITH 3" LAP PATTERN
 - S4 TRADITIONAL STUCCO SYSTEM (PAINTED) WITH 1" VERTICAL REVEAL AT 0' O.C.
 - S5 TRADITIONAL STUCCO SYSTEM (PAINTED) WITH 5" LAP PATTERN
 - S6 TRADITIONAL STUCCO SYSTEM (PAINTED) WITH 0" LAP PATTERN
 - A THREE DIMENSIONAL ASPHALT SHINGLES
 - B BRICK
 - M5 MANUFACTURED STONE
 - F4 FIBER CEMENT SIDING WITH 4" LAP
 - F5 FIBER CEMENT SIDING WITH 5" LAP
 - FP FIBER CEMENT PANELS - NIGHHA BLOCK PATTERN

EastCastle - IL & Commons
 AG Office
 Wauwatosa Wisconsin







1414 UNDERWOOD AVE.
WAUWATOSA, WI 53213
414.431.3131 TEL
414.431.0531 FAX
WWW.AGARCH.COM
Architecture
Engineering
Planning

REVISIONS

NO.	DATE	DESCRIPTION

B3 DESIGN
 DEVELOPMENT
 NOT FOR
 CONSTRUCTION

FLOOR	ROOF	ROOF	ROOF	ROOF
FIFTH FLOOR	FOURTH FLOOR	THIRD FLOOR	SECOND FLOOR	FIRST FLOOR
FOURTH FLOOR	THIRD FLOOR	SECOND FLOOR	FIRST FLOOR	BASEMENT
THIRD FLOOR	SECOND FLOOR	FIRST FLOOR	BASEMENT	BASEMENT
SECOND FLOOR	GROUND FLOOR	BASEMENT	BASEMENT	BASEMENT
BASEMENT	BASEMENT	BASEMENT	BASEMENT	BASEMENT

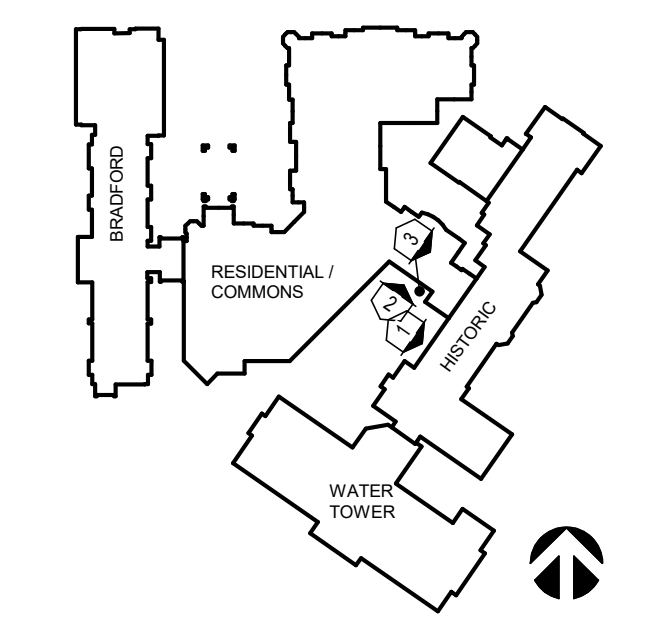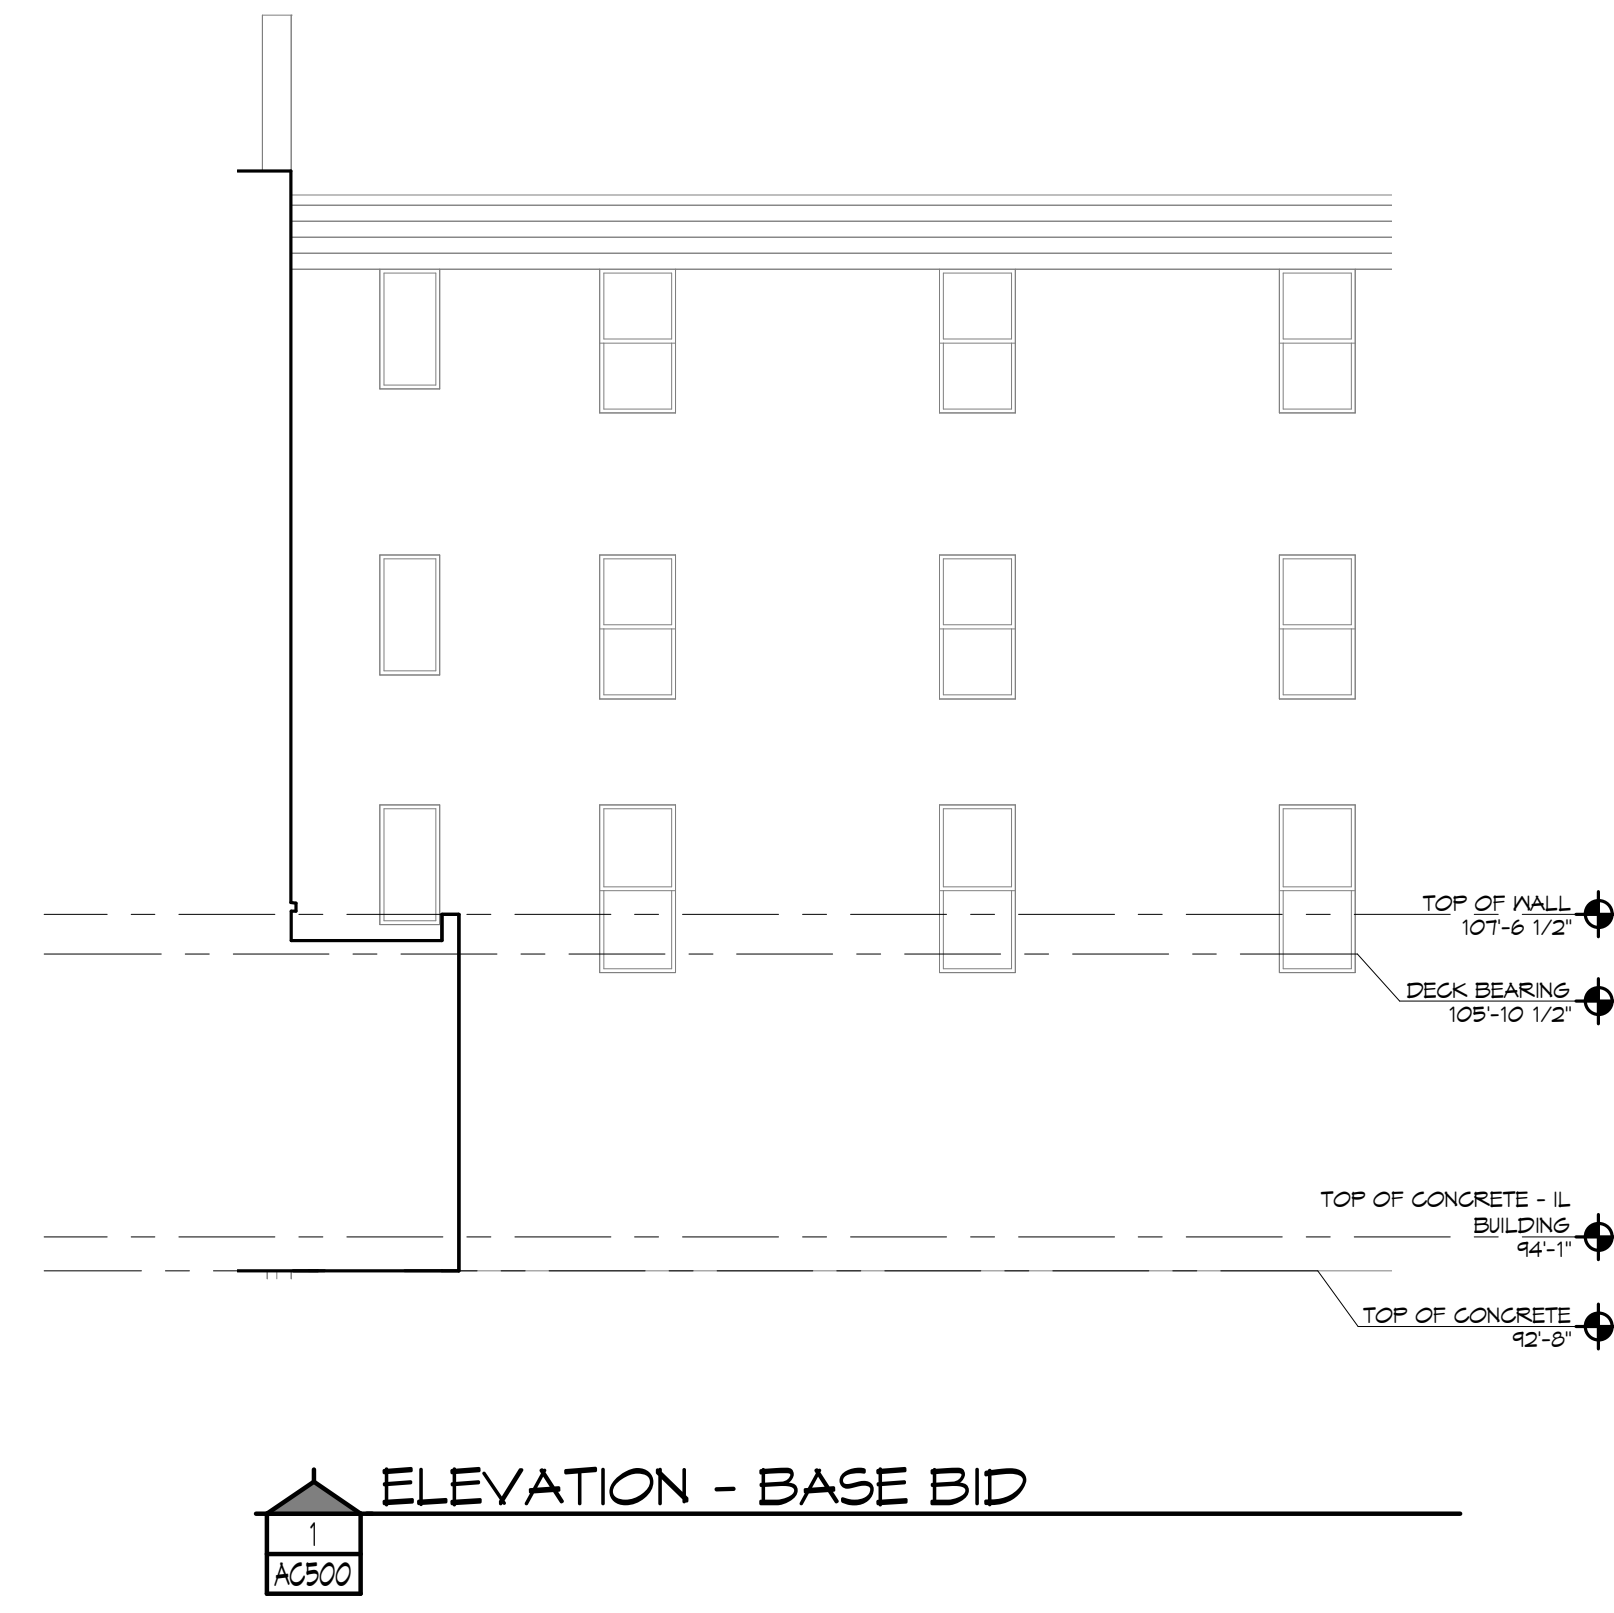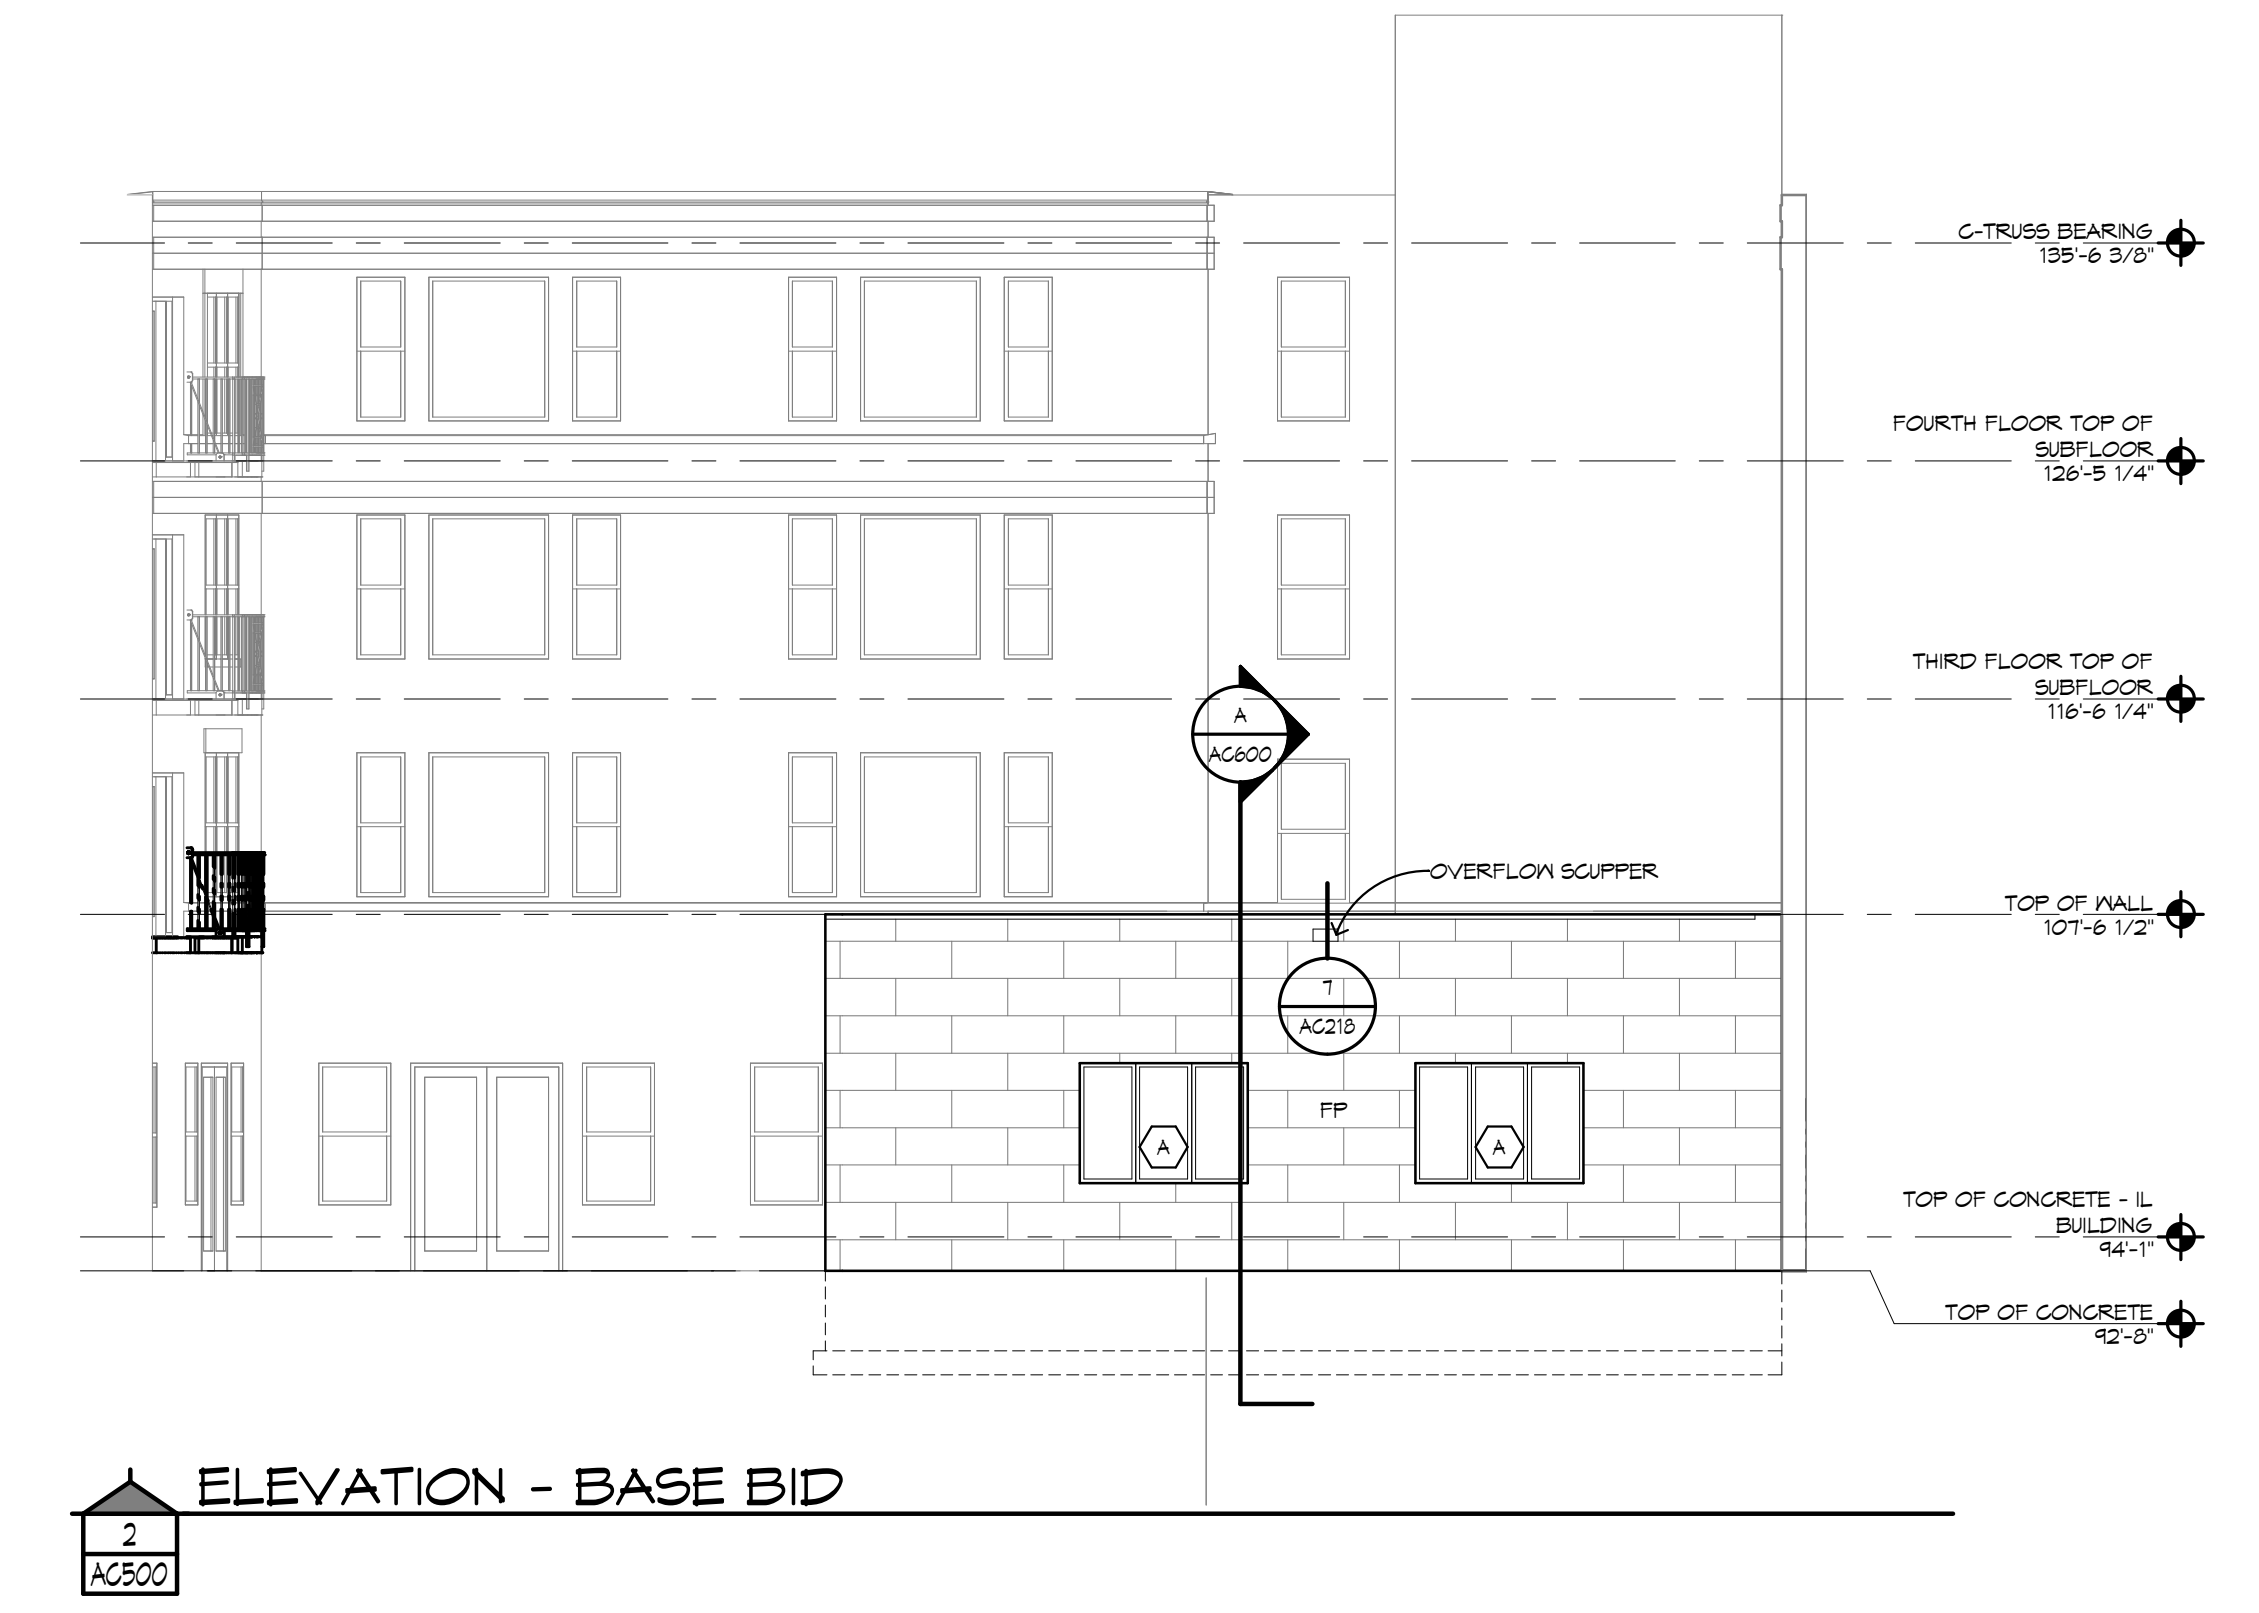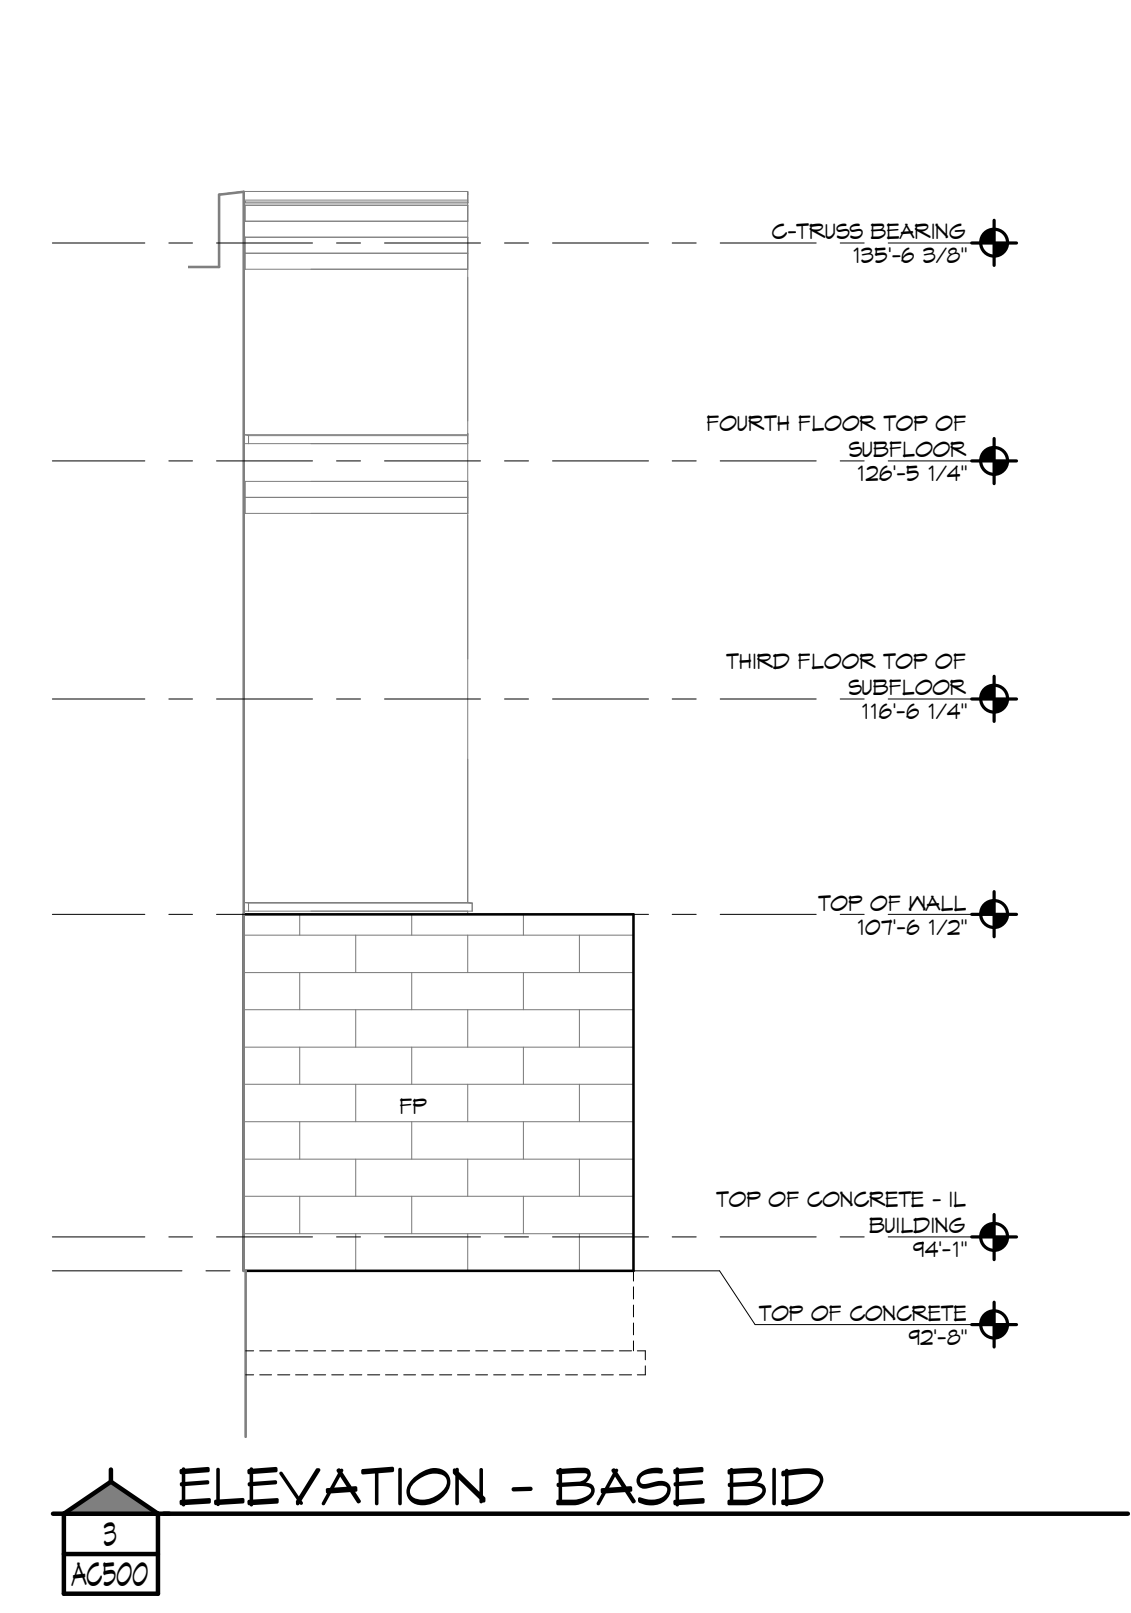

BRADFORD RESIDENTIAL / HISTORIC WATER TERRACE COMMONS
 THIS DRAWING IS THE PROPERTY OF AG ARCHITECTURE, INC. AND SHALL NOT BE COPIED IN ANY FORM OR MANNER WITHOUT WRITTEN AUTHORIZATION BY ITS REGISTERED PROFESSIONAL ARCHITECT.
 DATE: 20 AUGUST 2021
 PROJECT: 190401
 SHEET NO. AC500

1/8" EXTERIOR ELEVATIONS AC500 COMMONS

SHEET PRINTED ON: 8/10/2021 10:52:39 AM
 FILE: J:\2021\190401\East Castle\Exterior_Elev_IL_IL&Commons_18a.rvt



Watertower – Southeast View from Lake Dr public way



Watertower – Northeast View from Downer Ave Public Way



Watertown South elevation – alleyway



Watertower East elevation – Lake Dr





1414 UNDERWOOD AVE.
WAUWATOSA, WI 53213
414.431.3131 TEL
414.431.0531 FAX
WWW.AGARCH.COM
Architecture
Engineering
Planning

REVISIONS
NO. DATE DESCRIPTION

FLOOR	ROOF	ROOF	ROOF	ROOF
FIFTH FLOOR	ROOF	ROOF	ROOF	ROOF
FOURTH FLOOR	FOURTH FLOOR	THIRD FLOOR	THIRD FLOOR	THIRD FLOOR
THIRD FLOOR	THIRD FLOOR	SECOND FLOOR	SECOND FLOOR	SECOND FLOOR
SECOND FLOOR	SECOND FLOOR	FIRST FLOOR	FIRST FLOOR	FIRST FLOOR
GROUND FLOOR	GROUND FLOOR	BASEMENT	BASEMENT	BASEMENT
BASEMENT	BASEMENT			

BRADFORD TERRACE RESIDENTIAL / HISTORIC WATER TOWER COMMONS
THIS DRAWING IS THE PROPERTY OF AG2 ARCHITECTURE, INC. AND SHALL NOT BE COPIED IN ANY FORM OR MANNER WITHOUT THE WRITTEN AUTHORIZATION OF ITS DESIGNER/OWNER.
DATE 3 September 2021
PROJECT 190401
SHEET NO.

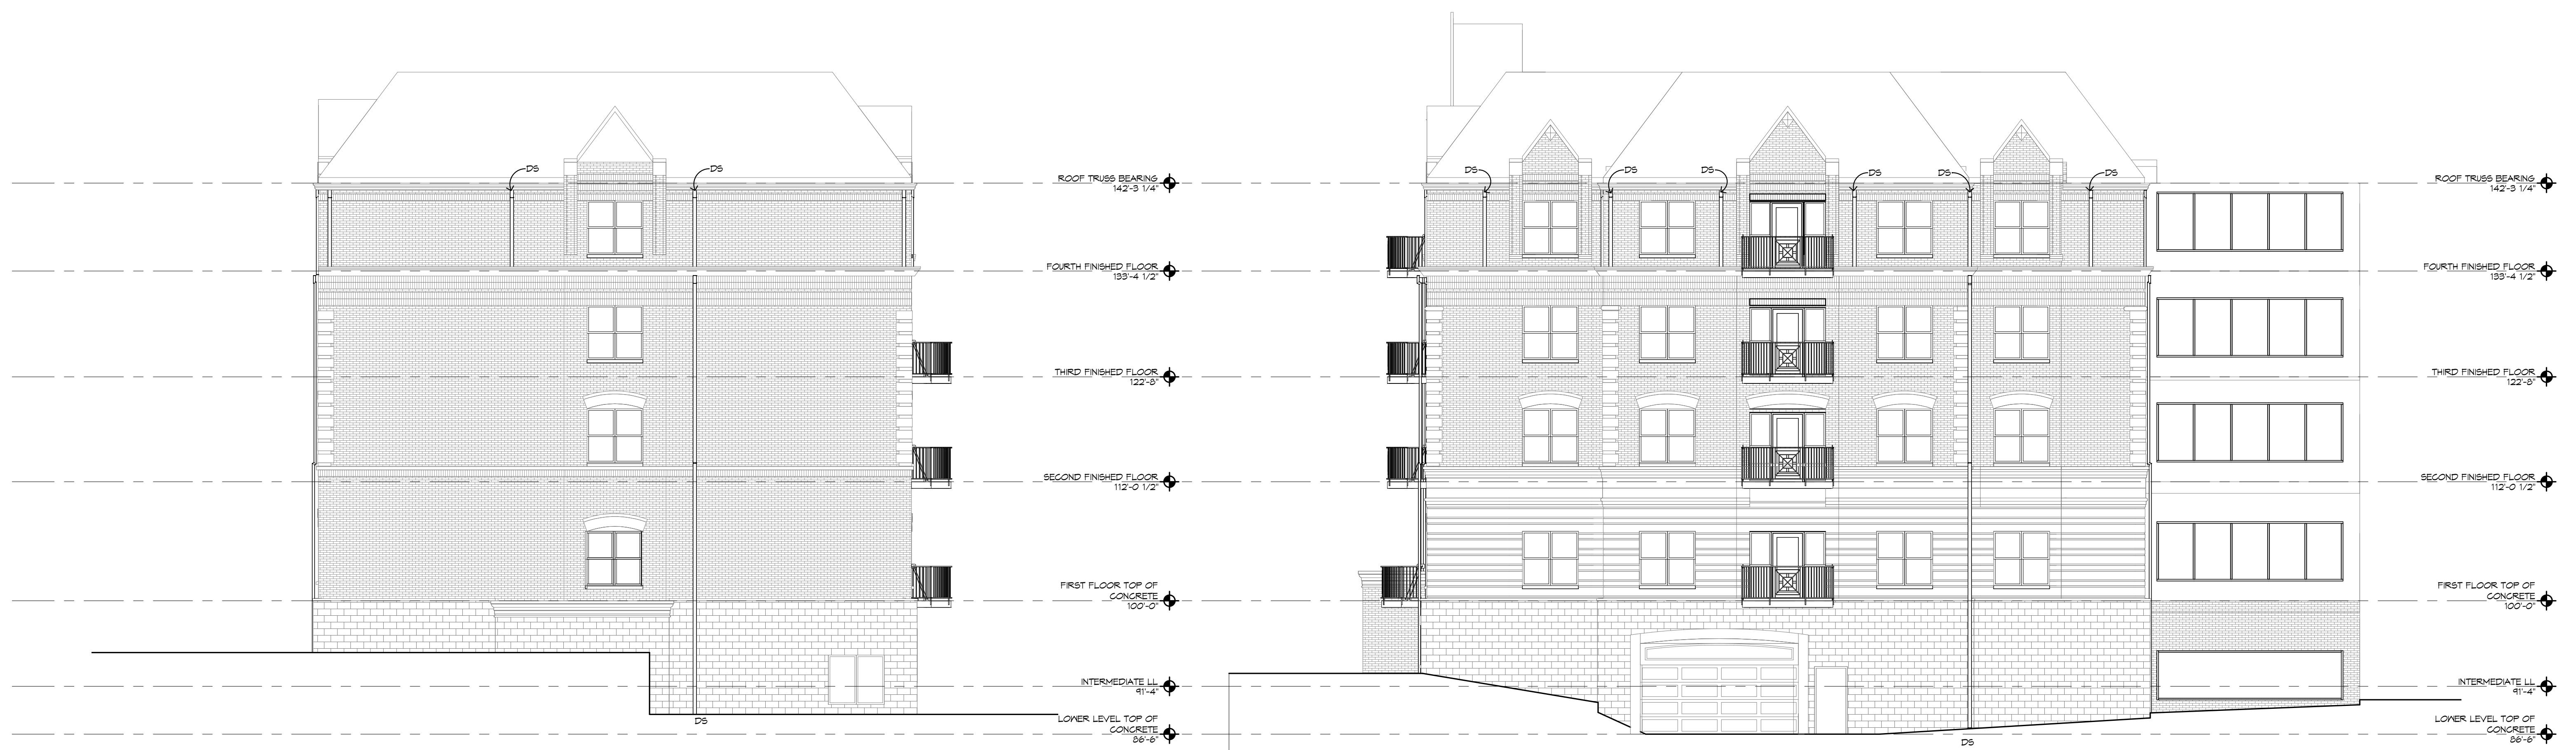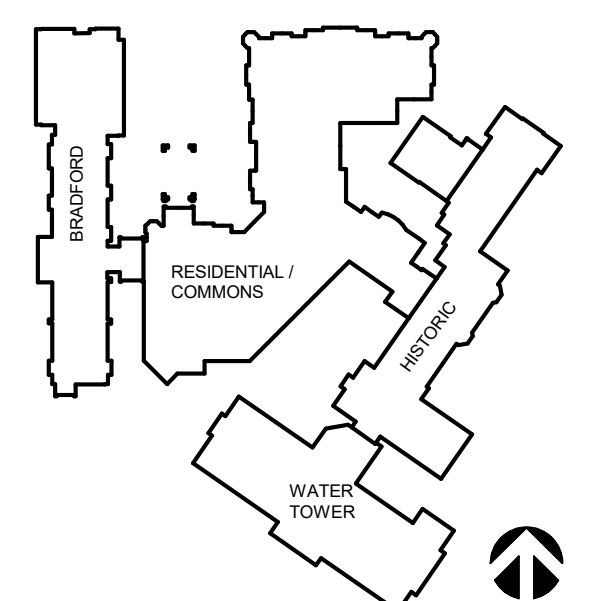


SHEET PRINTED ON:
8/30/2021 12:49:10 PM
BIM: Multi/Sheet East Castle Place/Sheet_Arch_Water Tower_Elevs.rvt



1414 UNDERWOOD AVE.
WAUWATOSA, WI 53213
414.431.3131 TEL
414.431.0531 FAX
WWW.AGARCH.COM

Architecture
Engineering
Planning

REVISIONS
NO. DATE DESCRIPTION

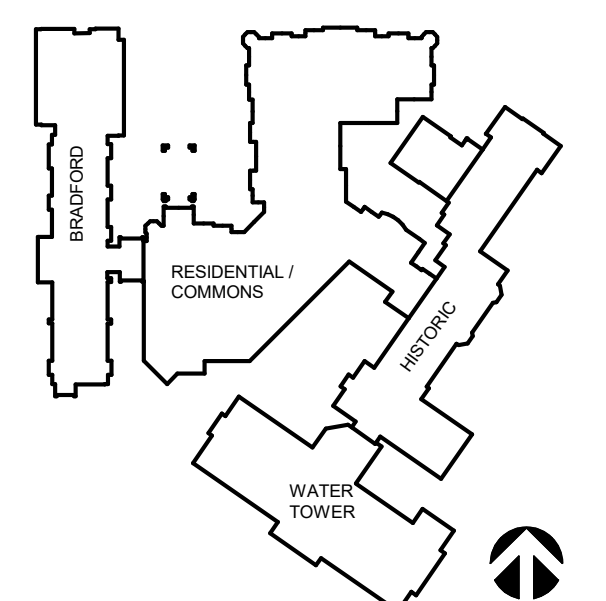

ROOF	ROOF	ROOF	ROOF
FIFTH FLOOR	FOURTH FLOOR	THIRD FLOOR	FOURTH FLOOR
FOURTH FLOOR	THIRD FLOOR	SECOND FLOOR	THIRD FLOOR
THIRD FLOOR	SECOND FLOOR	FIRST FLOOR	SECOND FLOOR
SECOND FLOOR	GROUND FLOOR	BASEMENT	FIRST FLOOR
GROUND FLOOR	BASEMENT	BASEMENT	BASEMENT
BASEMENT	BASEMENT		

BRADFORD RESIDENTIAL / HISTORIC WATER TERRACE COMMONS
THIS DRAWING IS THE PROPERTY OF AG ARCHITECTURE, INC. AND SHALL NOT BE COPIED IN ANY MANNER WITHOUT WRITTEN PERMISSION FROM AG ARCHITECTURE, INC.
DATE: 3 September 2021
PROJECT: 190401
SHEET NO. AI501