




ESPIRE HOMES INC.
530 Hartbrook Dr.
Harland, WI 53029
262-746-2000

REVISIONS
ARCH REVIEW 5-19-21
REVISED BID SET 1-15-21
REVISED HCP SET 9-8-21
REVISED HCP SET 10-6-21


Warecki Residence
116 W. Vine St.
Milwaukee, WI

SCALE: AS NOTED
DRAWN BY: DJA
DATE: 10-6-21


1
7

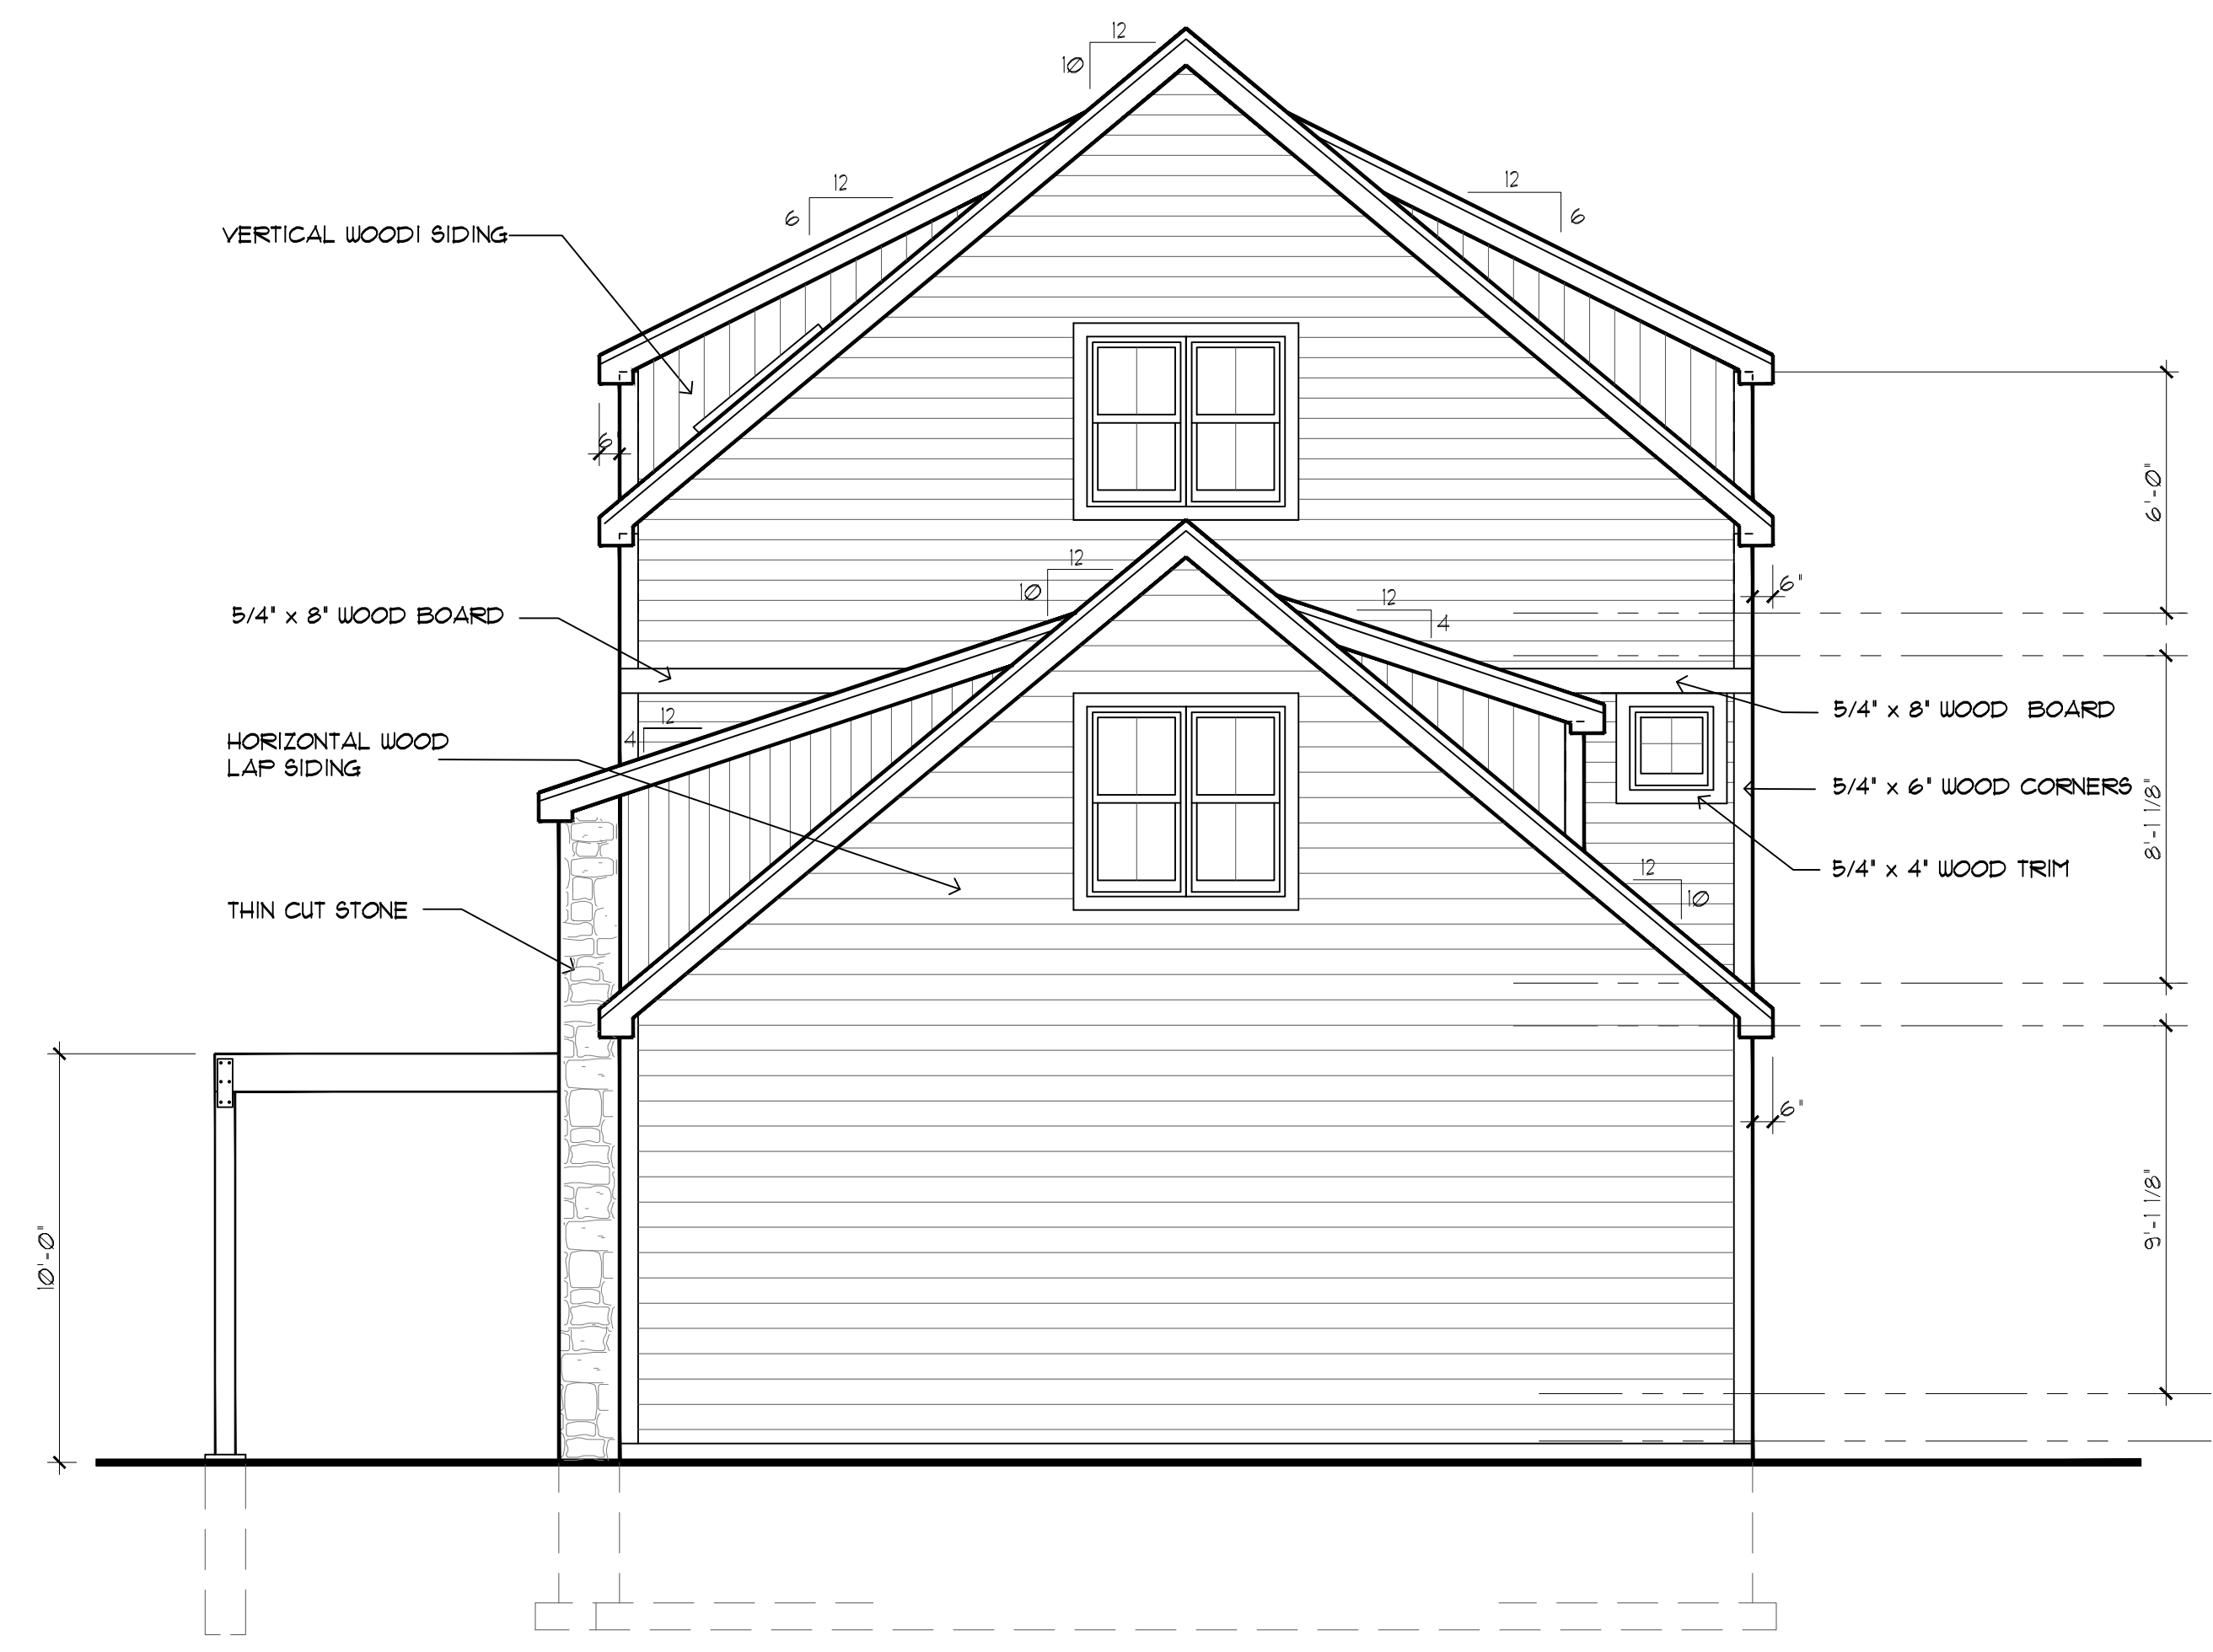

NORTH ELEVATION
SCALE: 1/4" = 1'-0"

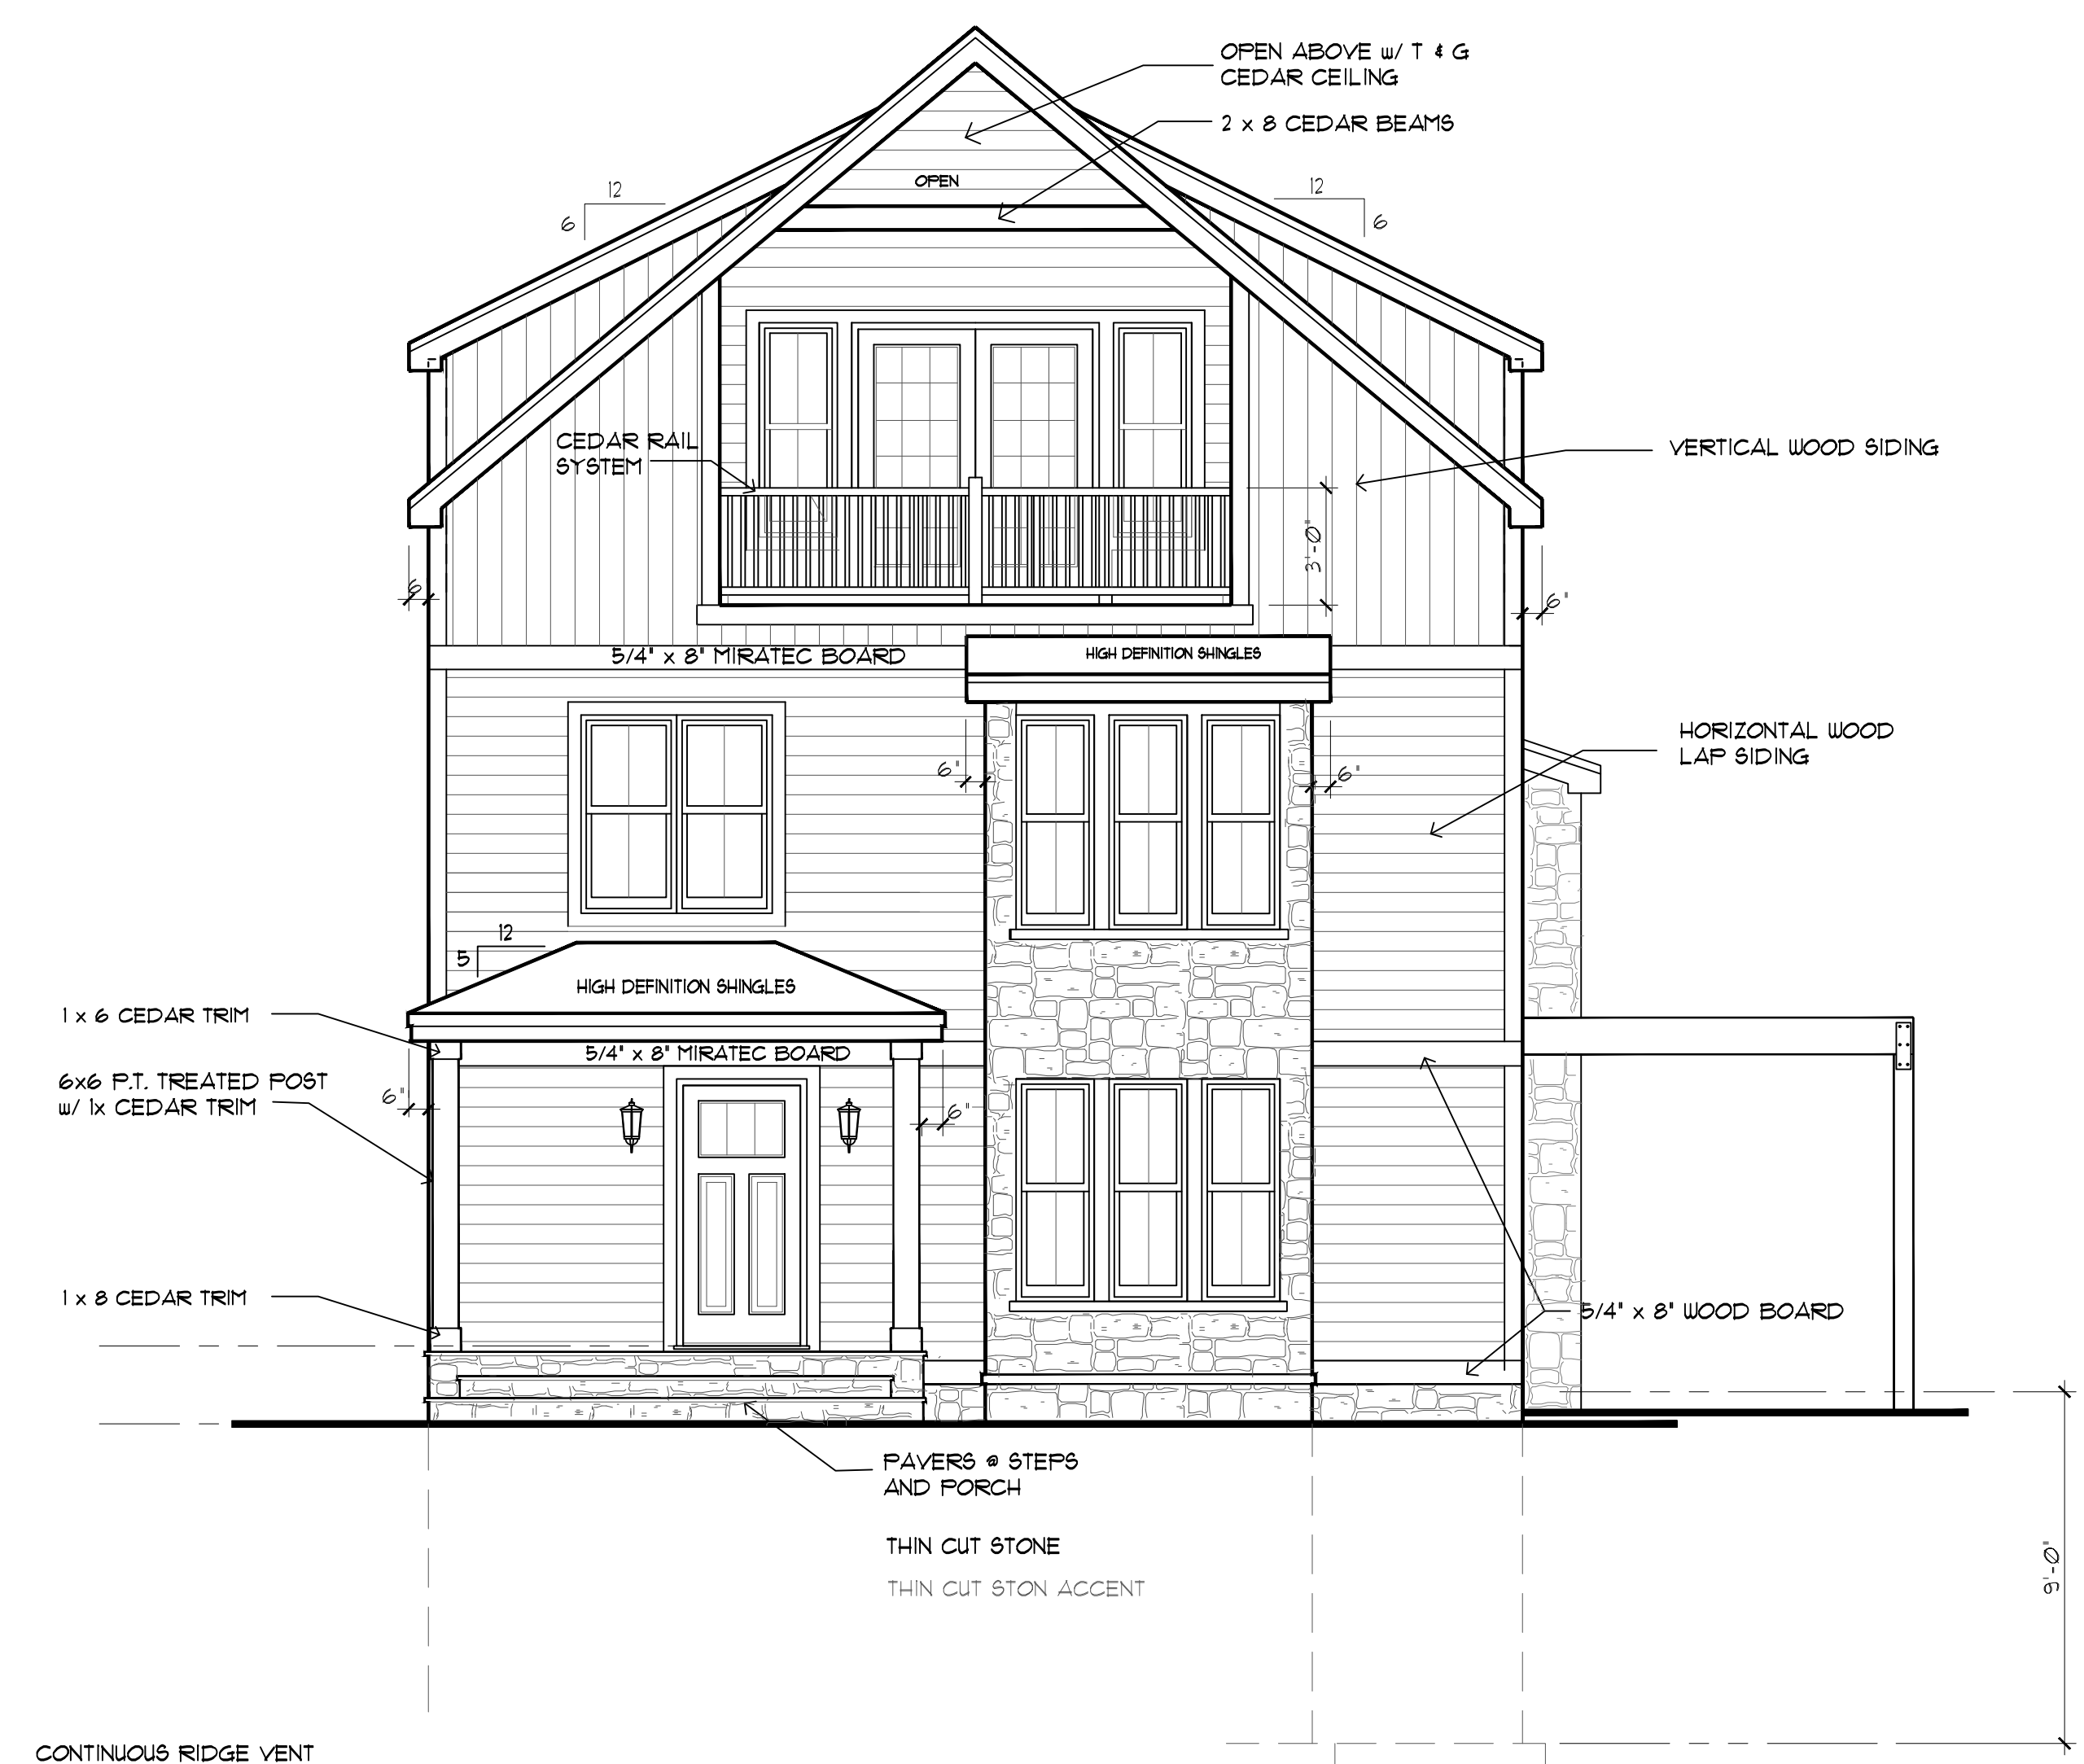

SOUTH ELEVATION
SCALE: 1/4" = 1'-0"

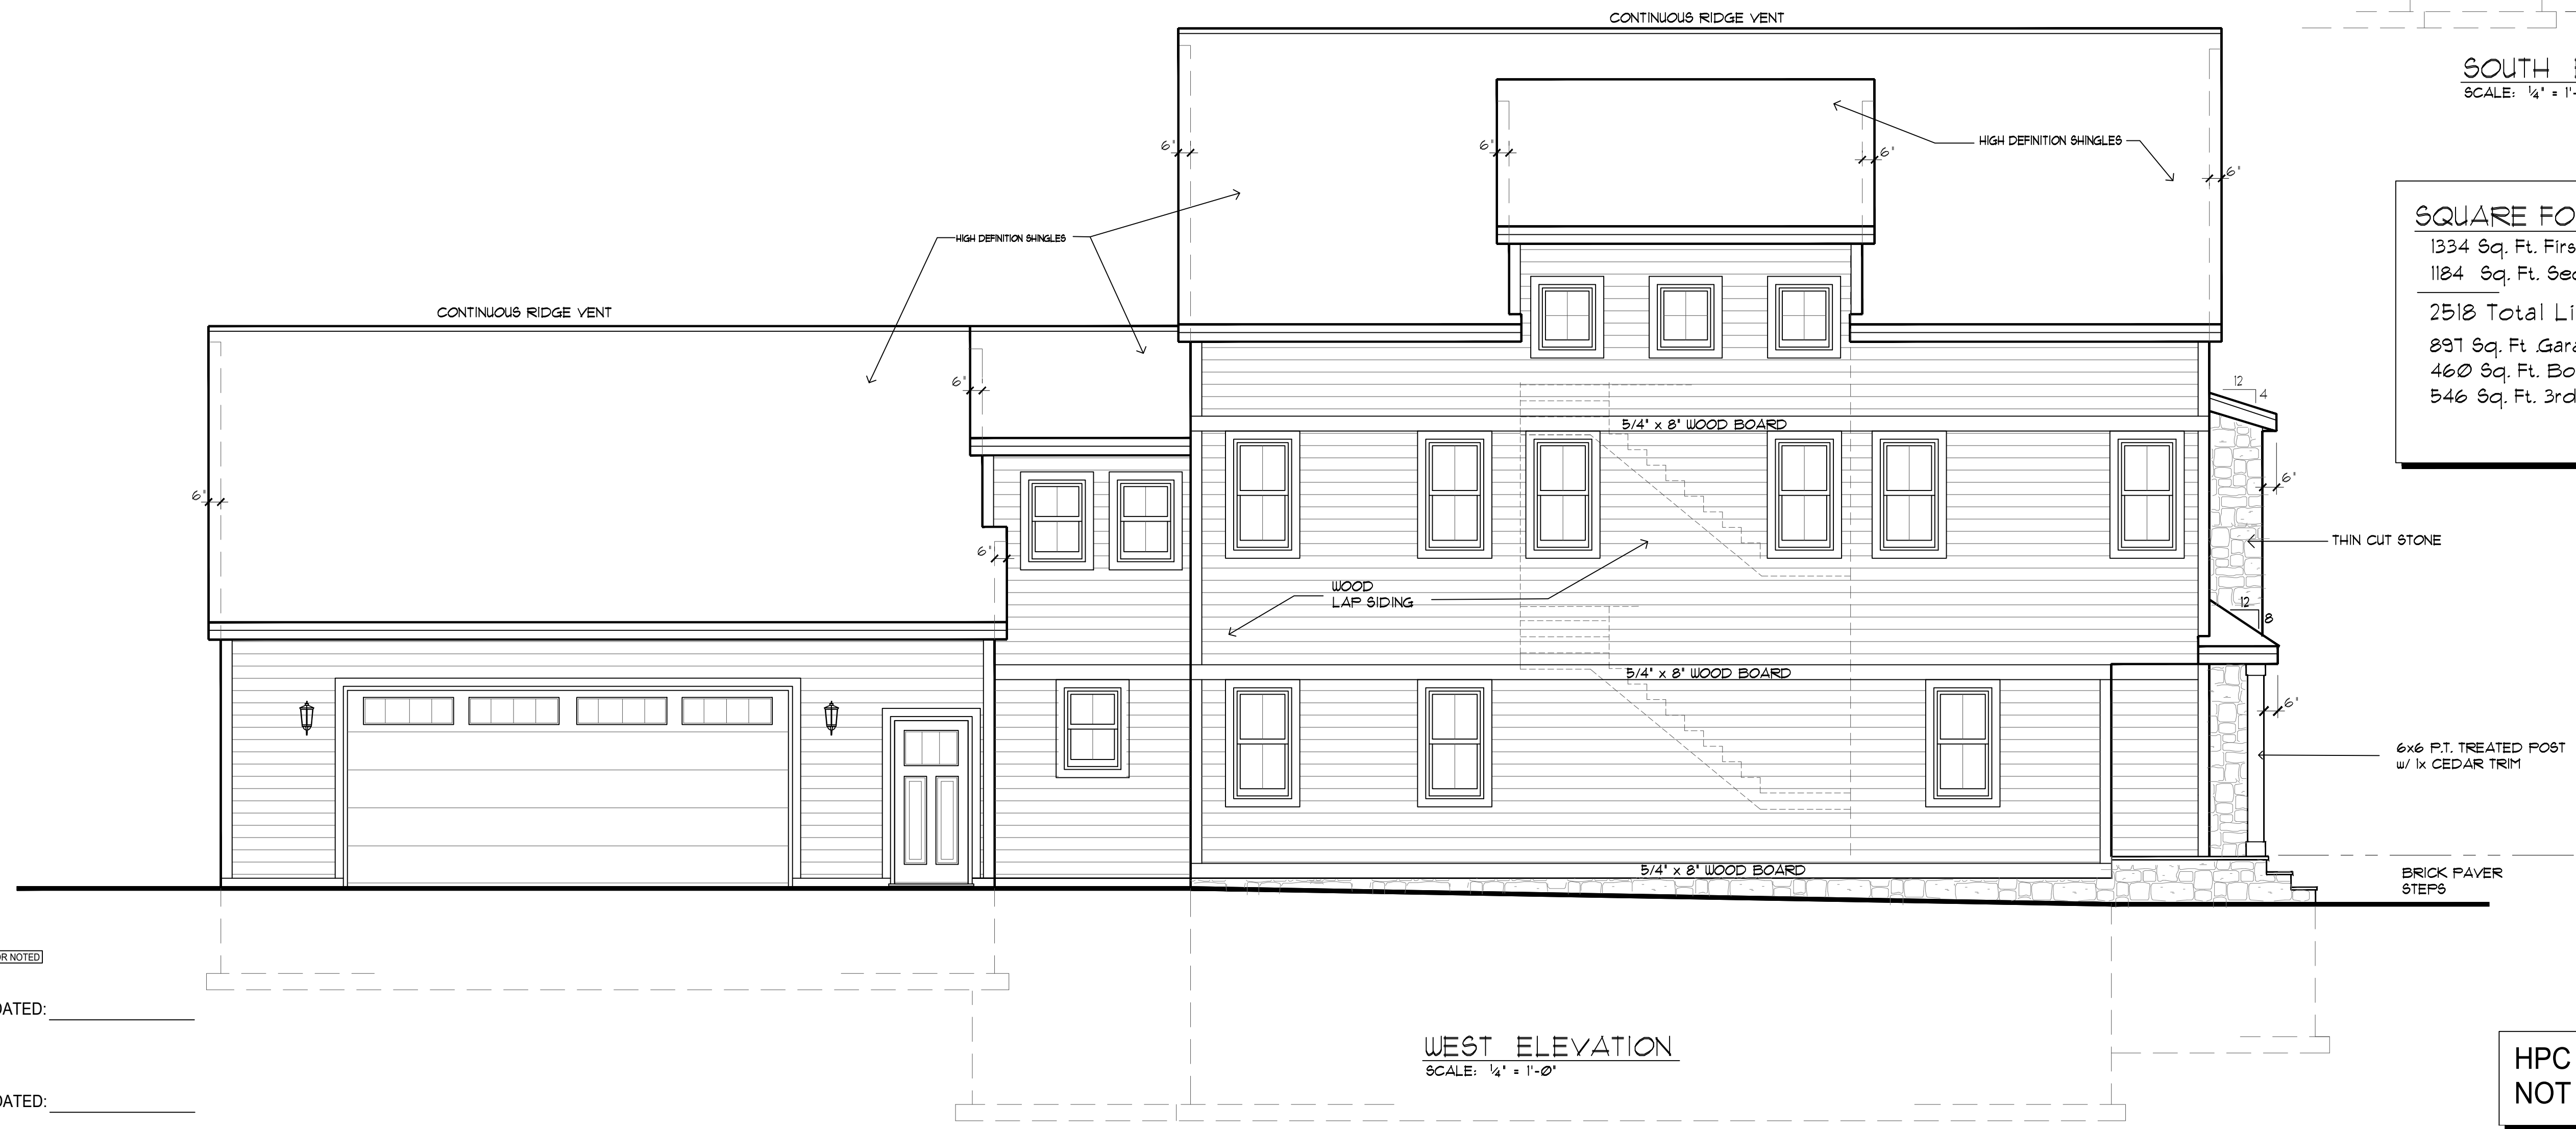

WEST ELEVATION
SCALE: 1/4" = 1'-0"

SQUARE FOOTAGE
1334 Sq. Ft. First Floor Living Space
1184 Sq. Ft. Second Floor Living Space
2518 Total Living Space
897 Sq. Ft. Garage
460 Sq. Ft. Bonus Space
546 Sq. Ft. 3rd Floor Unfinished Attic

HPC PLAN
NOT FOR CONSTRUCTION

CONTRACT PLANS (ONLY VALID IF SIGNED OR NOTED)

SIGNED: _____ DATED: _____

FINAL PLANS (ONLY FINAL IF SIGNED OR NOTED)

SIGNED: _____ DATED: _____



ESPIRE HOMES INC.
 530 Hartbrook Dr.
 Hartland, WI 53029
 262-746-2000



REVISIONS
 ARCH REVIEW 5-19-21
 REVISED BID SET 1-15-21
 REVISED HCP SET 9-8-21
 REVISED HCP SET 10-6-21

Warecki Residence
 116 W. Vine St.
 Milwaukee, WI

SCALE: AS NOTED
 DRAWN BY: DJ/A
 DATE: 10-6-21

CONTRACT PLANS (ONLY VALID IF SIGNED OR NOTED)


SIGNED: _____ DATED: _____

FINAL PLANS (ONLY FINAL IF SIGNED OR NOTED)

SIGNED: _____ DATED: _____

HPC PLAN
 NOT FOR CONSTRUCTION

2
7


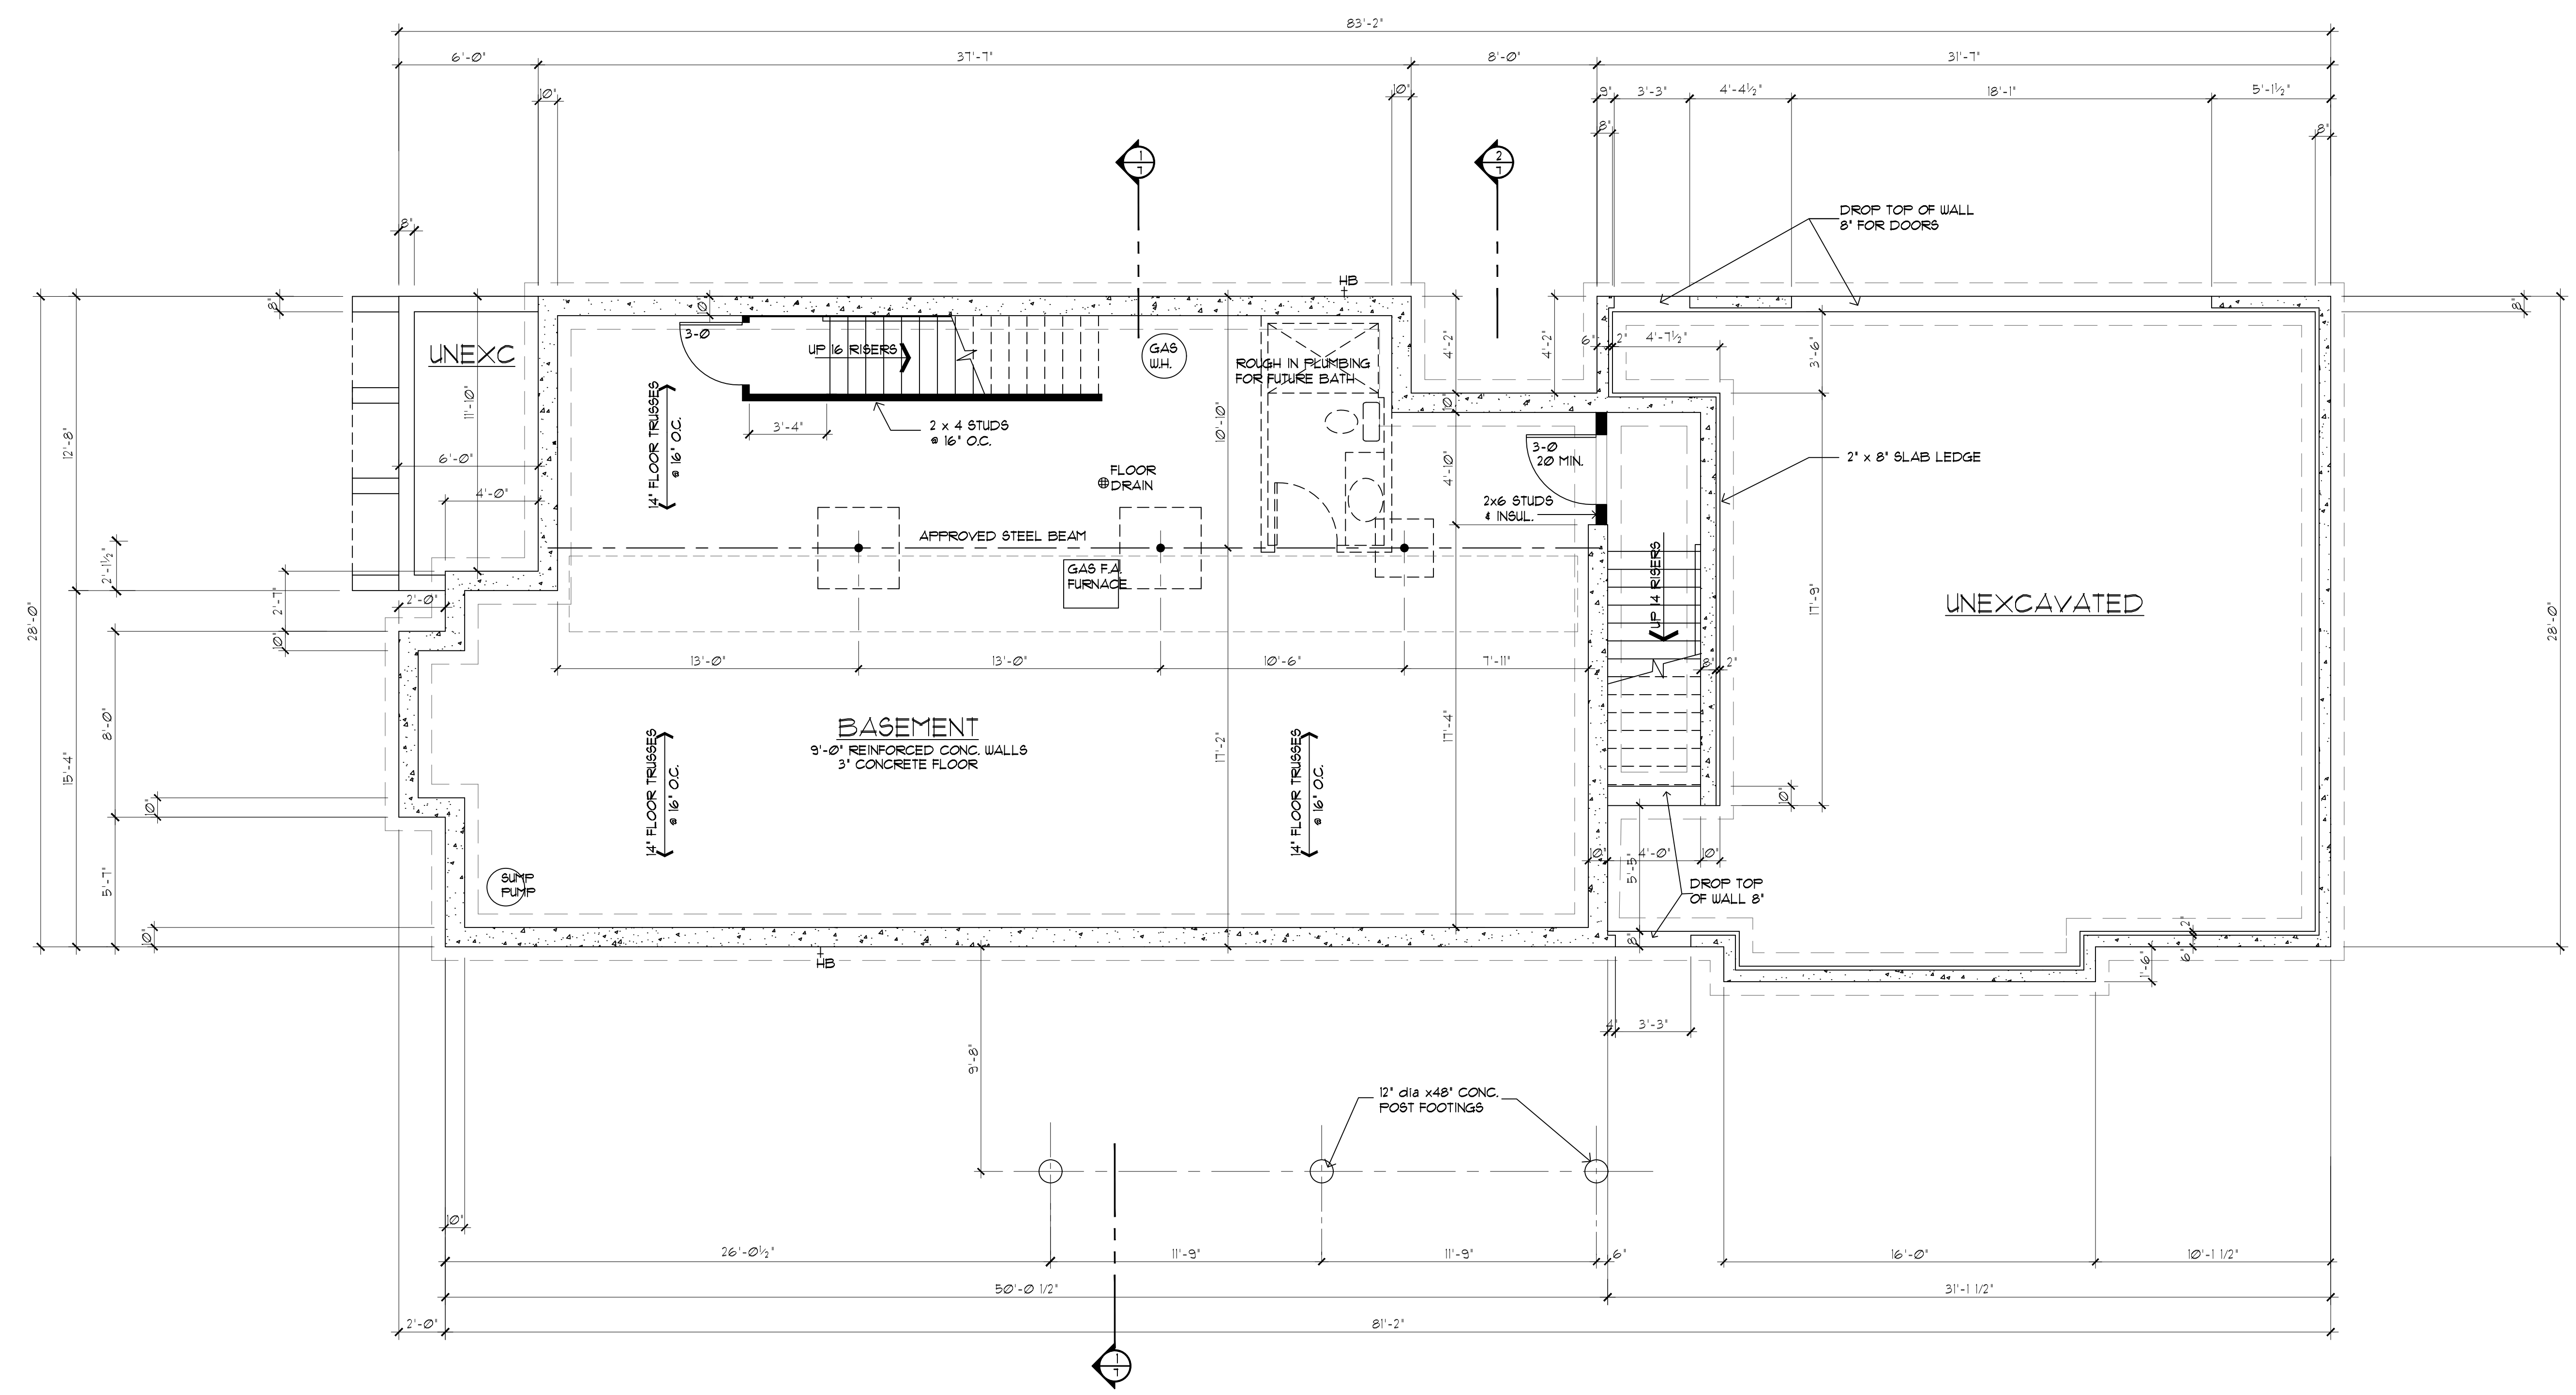


BASEMENT PLAN
SCALE: 1/4" = 1'-0"

CONTRACT PLANS ONLY VALID IF SIGNED OR NOTED
SIGNED: _____ DATED: _____

FINAL PLANS ONLY FINAL IF SIGNED OR NOTED
SIGNED: _____ DATED: _____

HPC PLAN
NOT FOR CONSTRUCTION

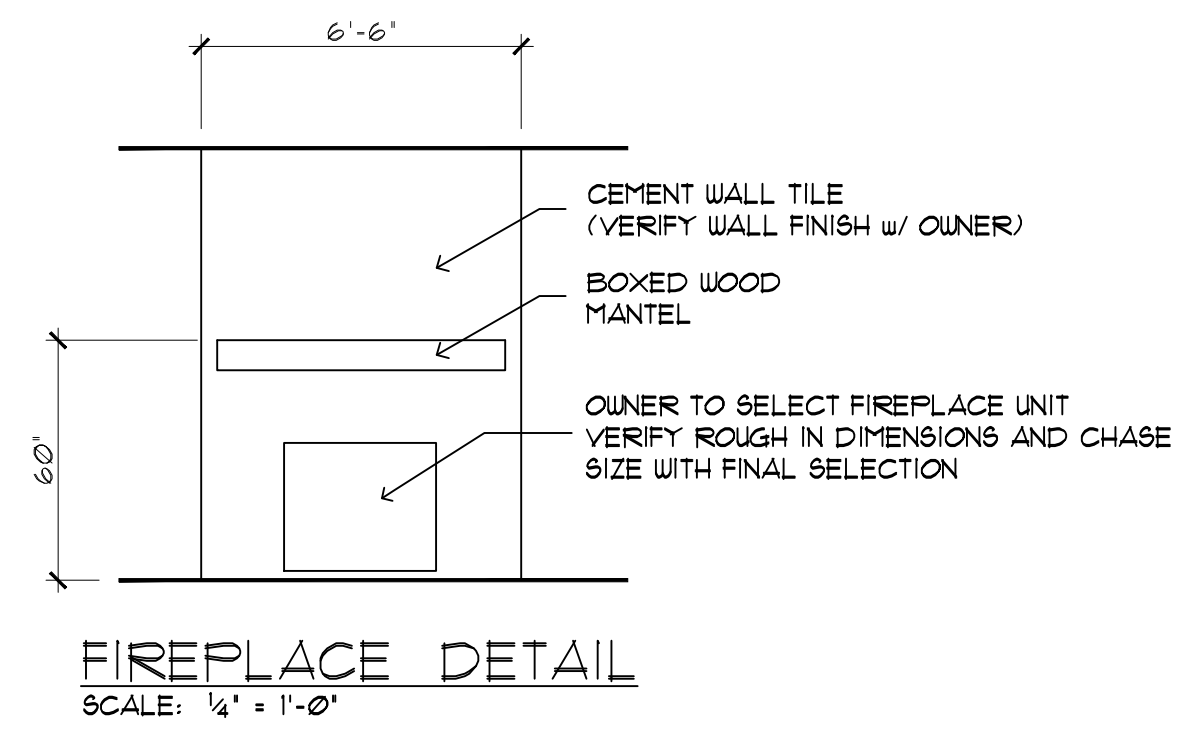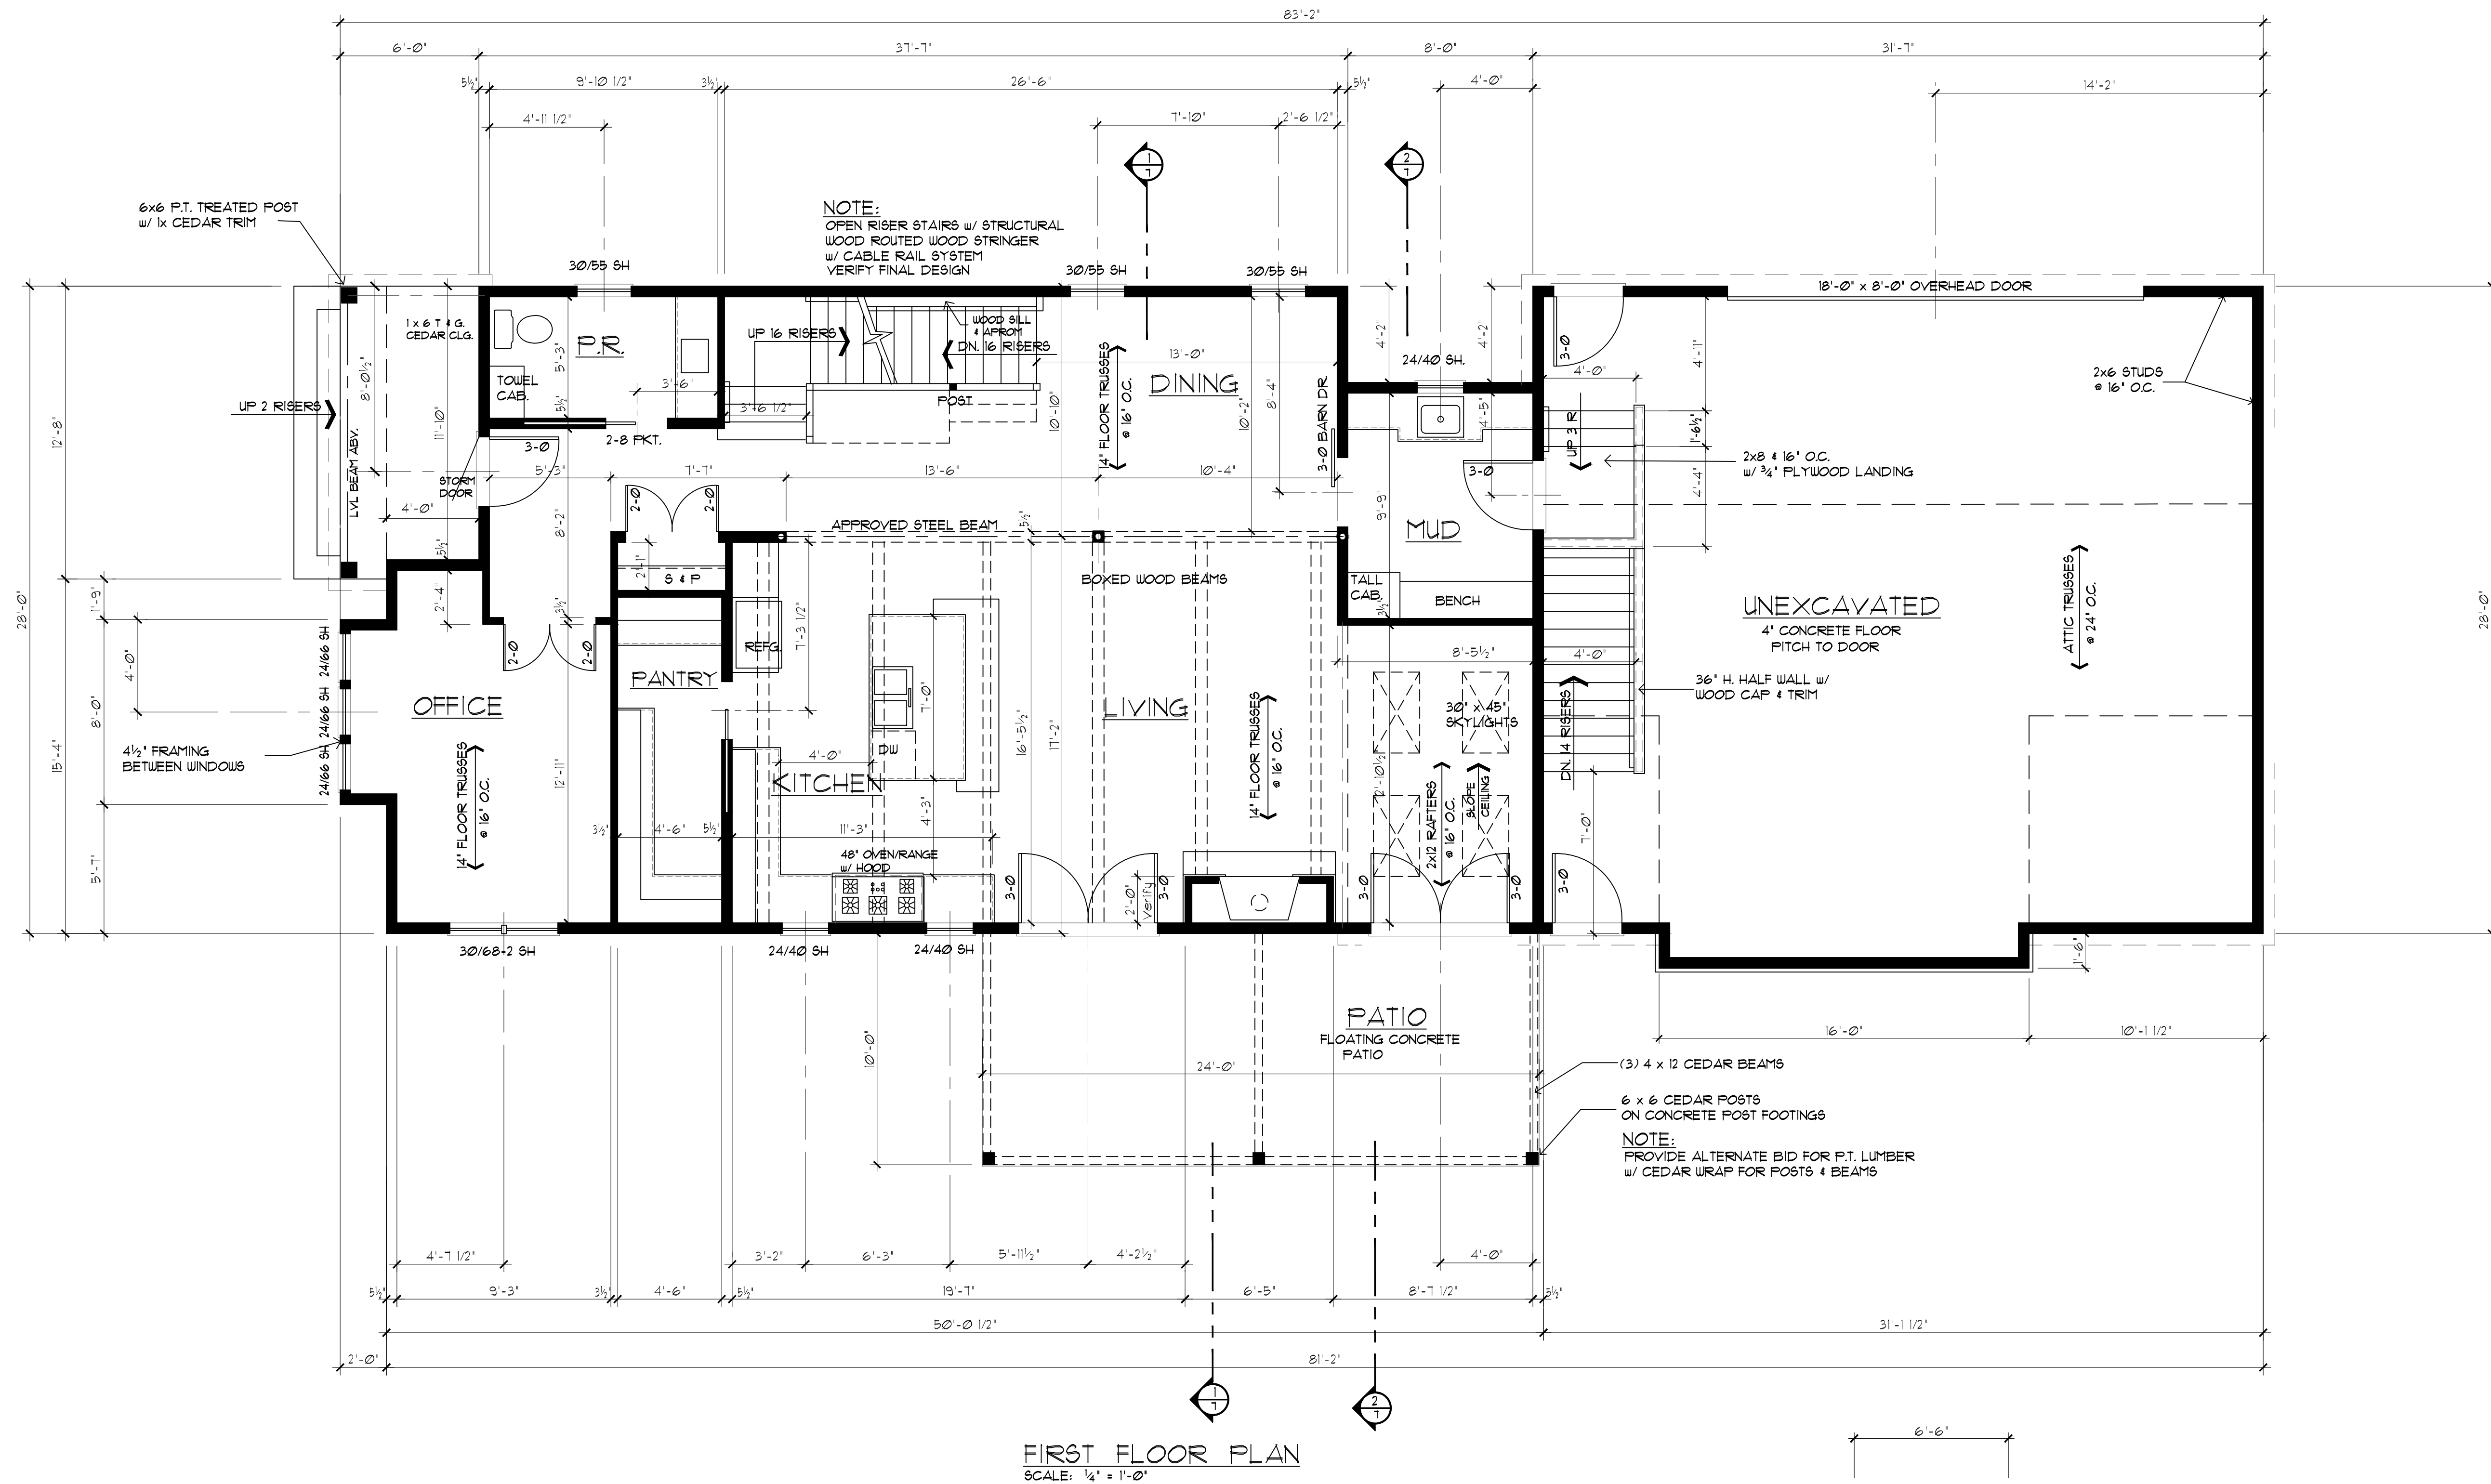

HPC PLAN
NOT FOR CONSTRUCTION

CONTRACT PLANS ONLY VALID IF SIGNED OR NOTED


SIGNED: _____ DATED: _____

FINAL PLANS ONLY FINAL IF SIGNED OR NOTED

SIGNED: _____ DATED: _____



ESPIRE HOMES INC.
 530 Hartbrook Dr.
 Hartland, WI 53029
 262-746-2000

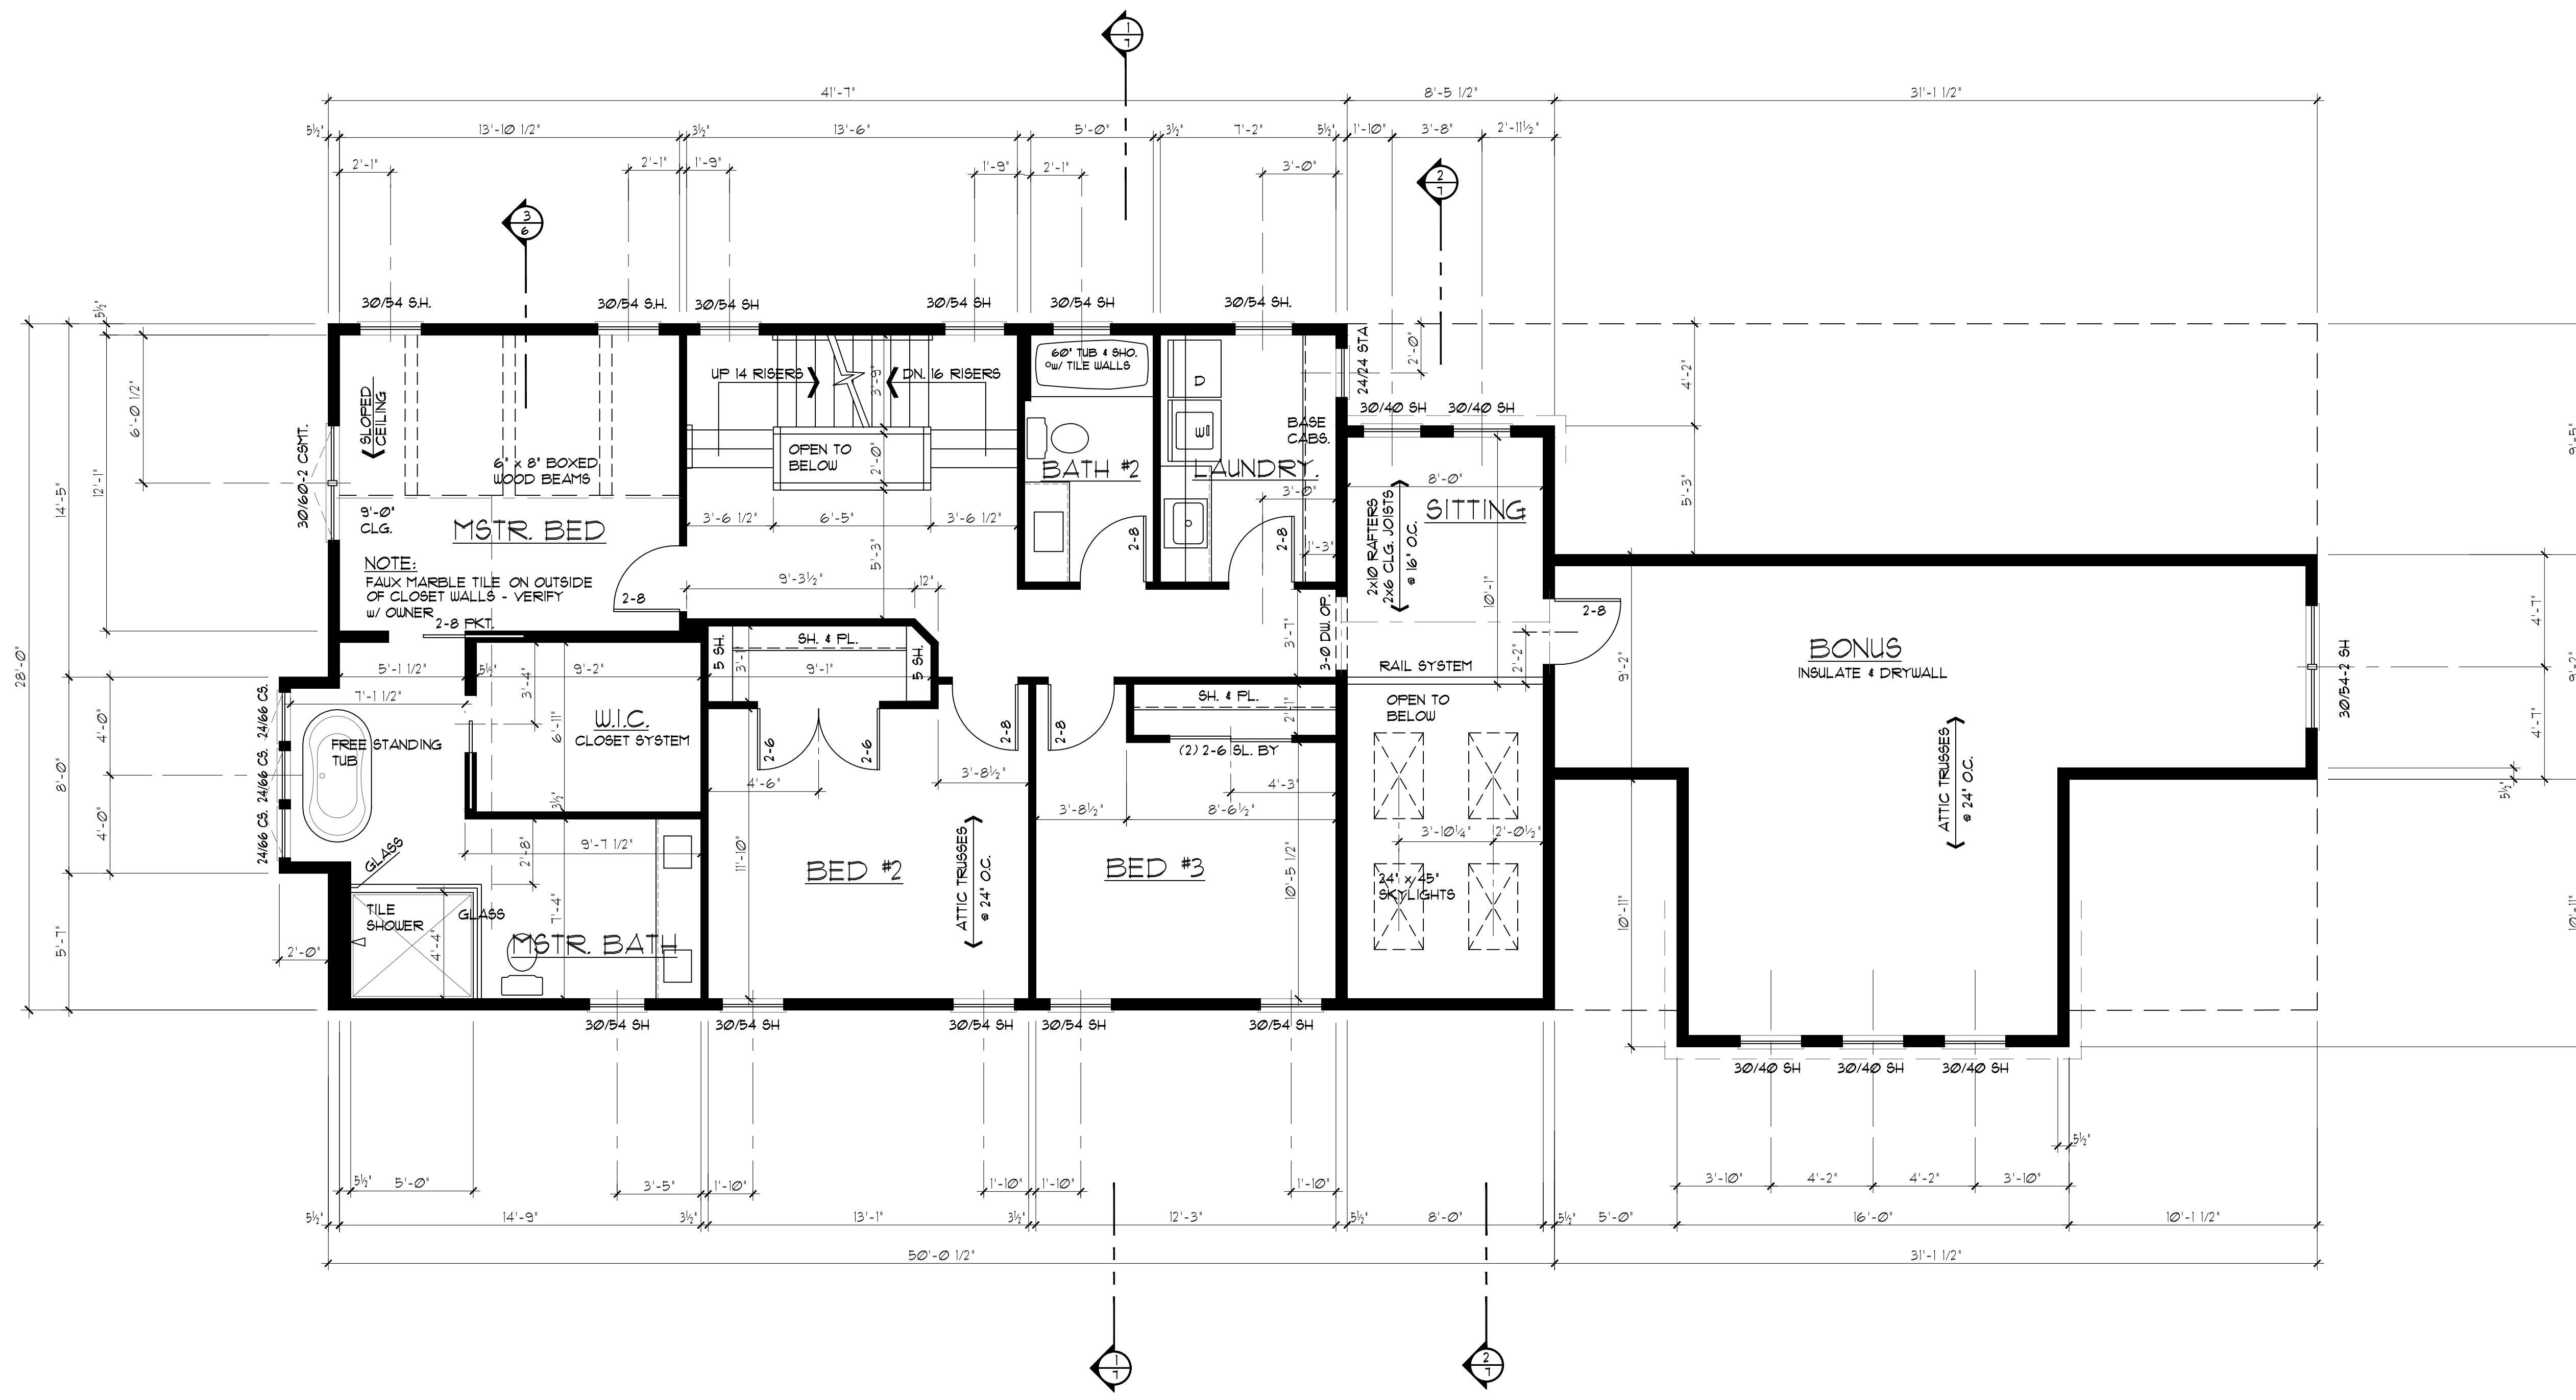

SECOND FLOOR PLAN
 SCALE: 1/4" = 1'-0"

CONTRACT PLANS (ONLY VALID IF SIGNED OR NOTED)

SIGNED: _____ DATED: _____

FINAL PLANS (ONLY FINAL IF SIGNED OR NOTED)

SIGNED: _____ DATED: _____

HPC PLAN
 NOT FOR CONSTRUCTION

REVISIONS
 ARCH REVIEW 5-15-21
 REVISED BID SET 1-15-21
 REVISED HPC SET 5-8-21
 REVISED HPC SET 10-6-21

Warecki Residence
 116 W. Vine St.
 Milwaukee, WI

SCALE: AS NOTED
 DRAWN BY: DJA
 DATE: 10-6-21

5
 7






ESPIRE HOMES INC.
530 Hartbrook Dr.
Hartland, WI 53029
262-746-2000

REVISIONS
ARCH REVIEW 5-19-21
REVISED HFC SET 8-3-21
REVISED HFC SET 10-6-21

Warecki Residence
116 W. Vine St.
Milwaukee, WI

SCALE: AS NOTED
DRAWN BY: D/JA
DATE: 10-6-21

6
7

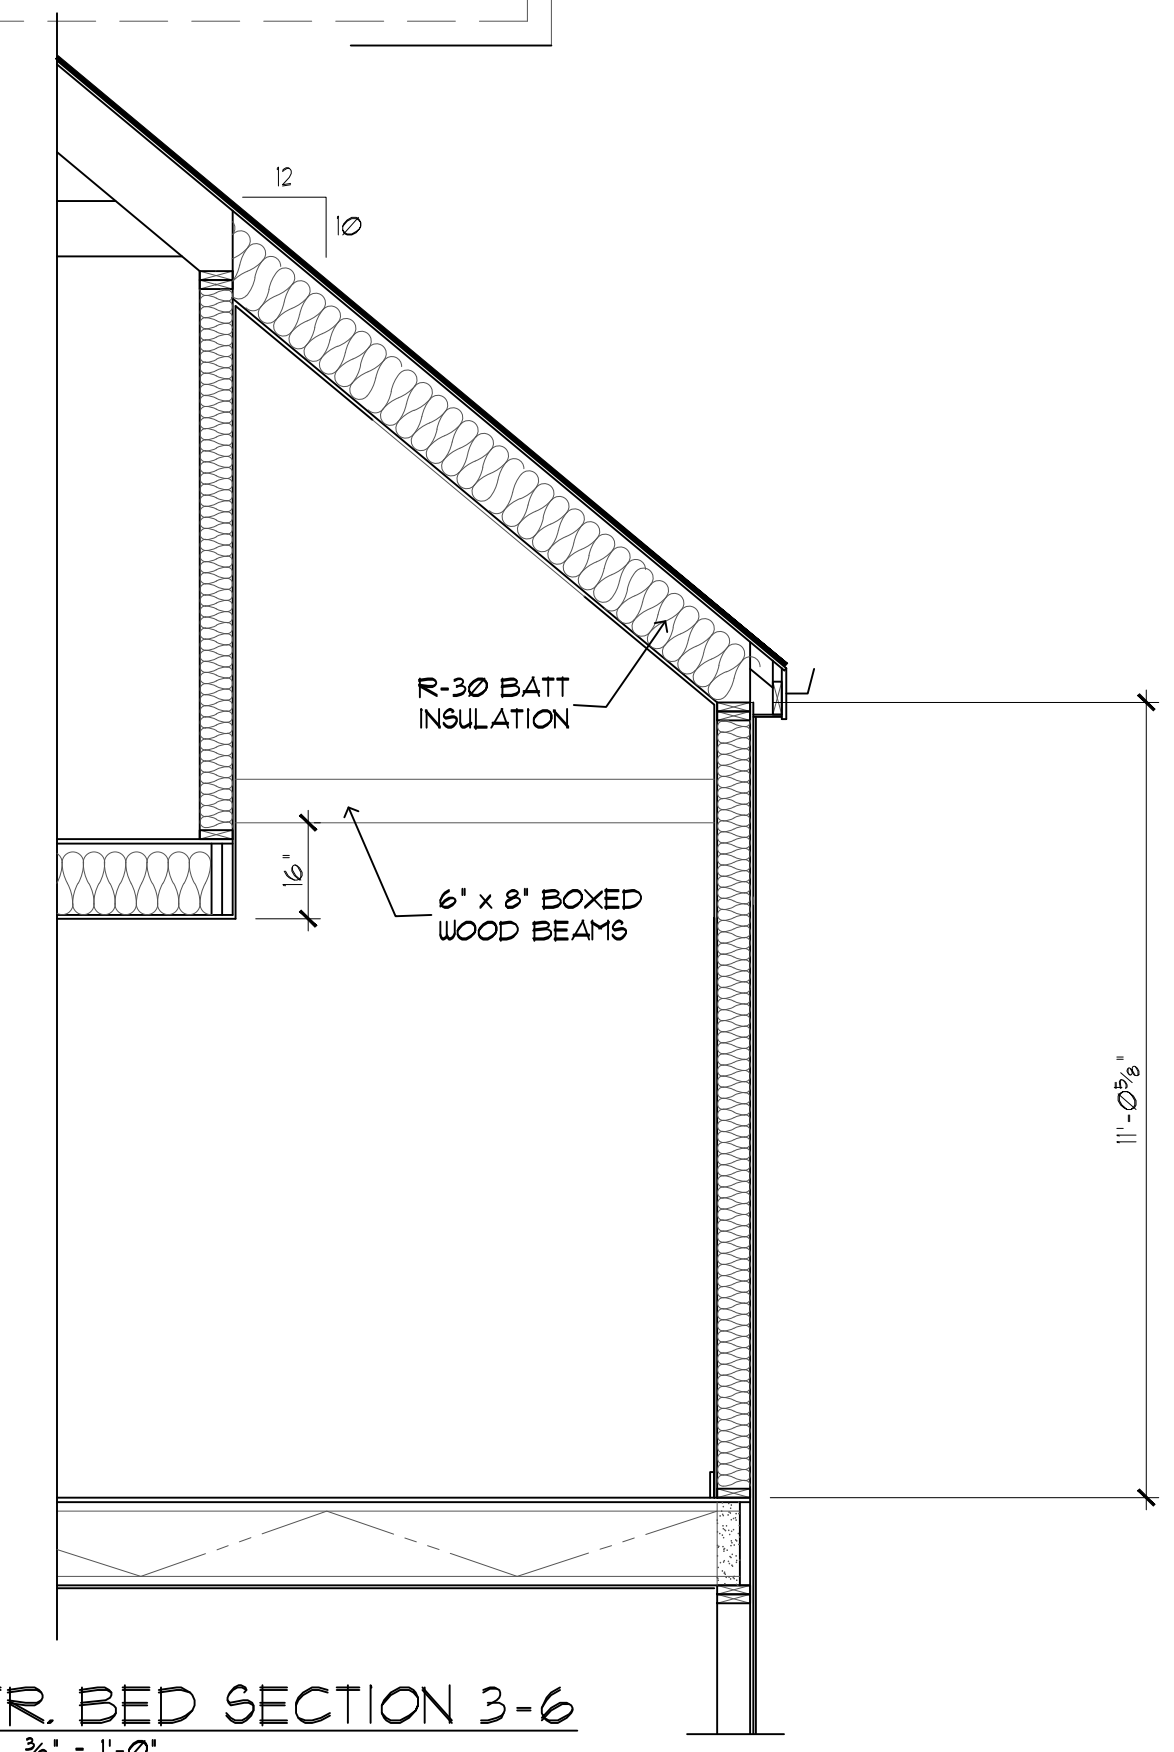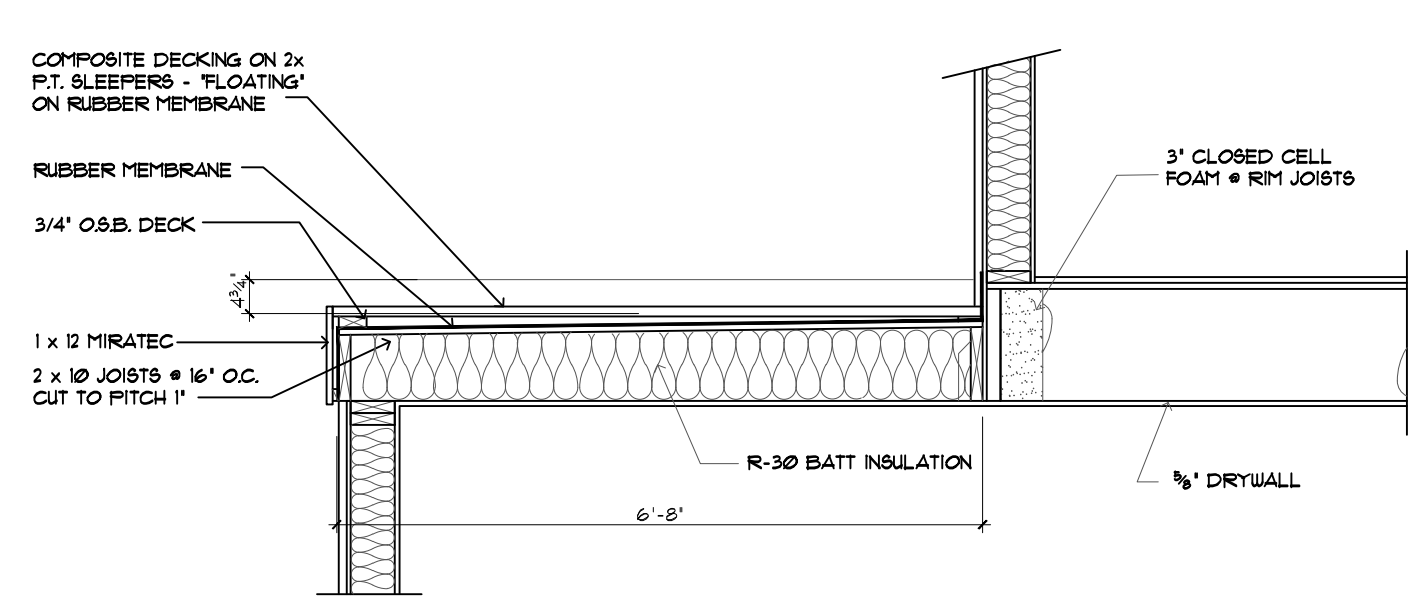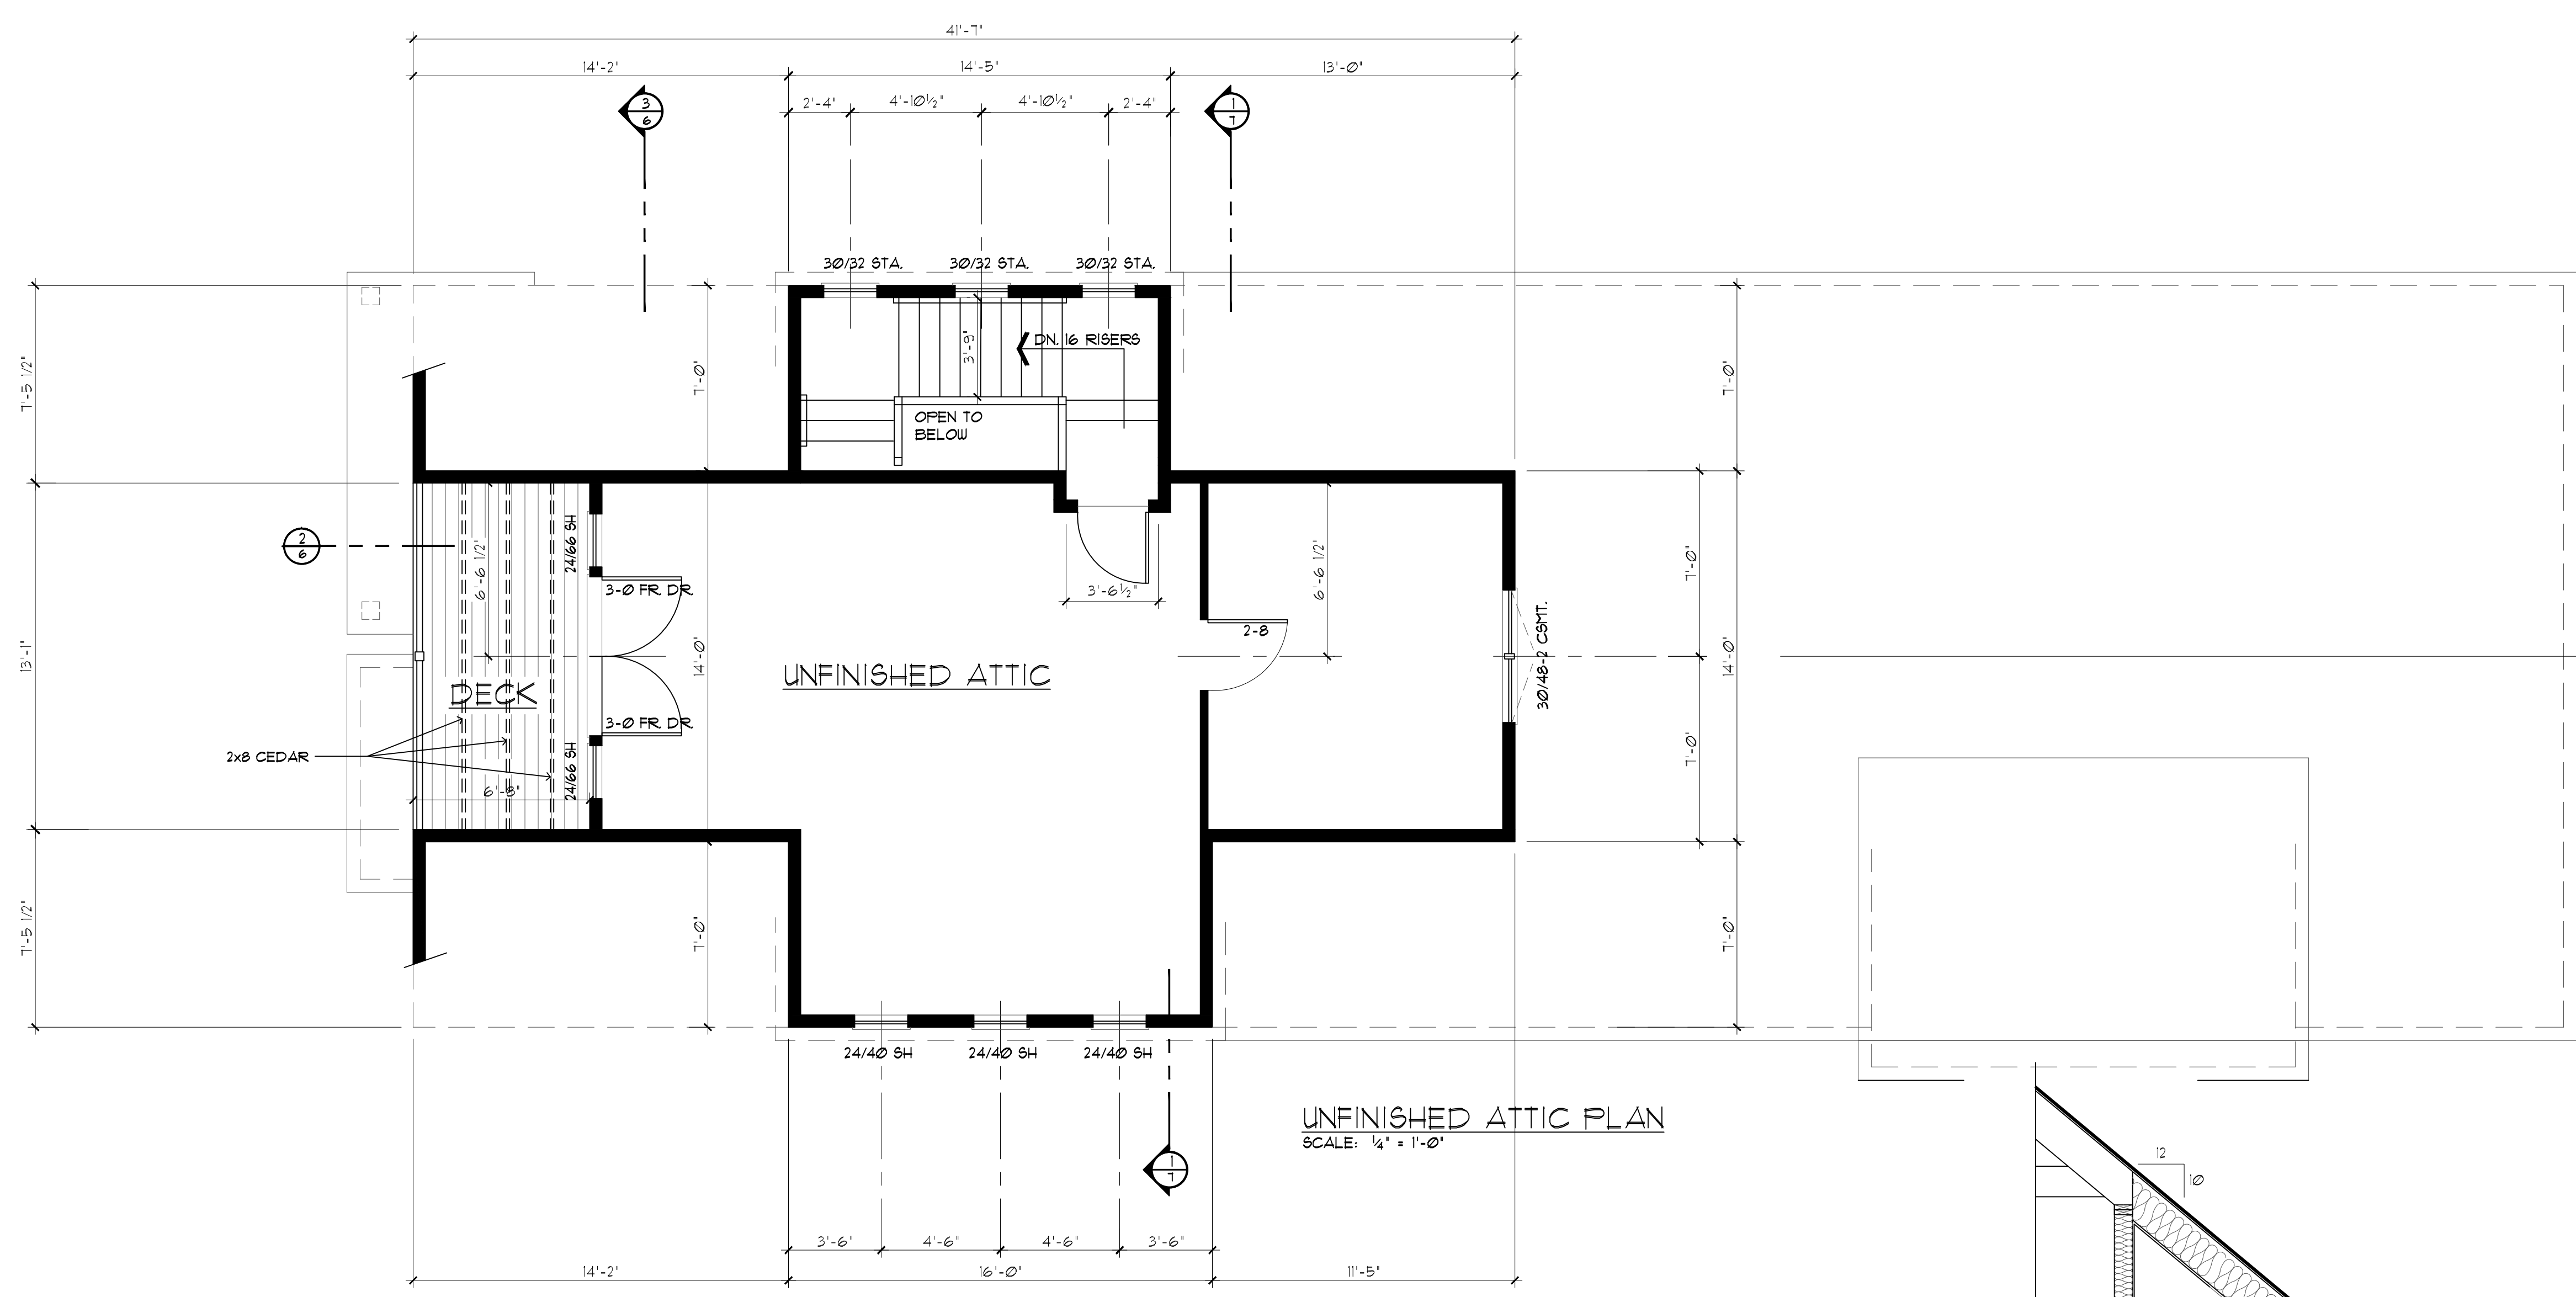

HCP PLAN
NOT FOR CONSTRUCTION

CONTRACT PLANS ONLY VALID IF SIGNED OR NOTED

SIGNED: _____ DATED: _____

FINAL PLANS ONLY FINAL IF SIGNED OR NOTED

SIGNED: _____ DATED: _____




ESPIRE HOMES INC.
 530 Hartbrook Dr.
 Hartland, WI 53029
 262-746-2000

REVISIONS
 ARCH REVIEW 5-19-21
 REVISED BID SET 1-15-21
 REVISED HPC SET 9-8-21
 REVISED HPC SET 10-6-21

Warecki Residence
 116 W. Vine St.
 Milwaukee, WI

SCALE: AS NOTED
 DRAWN BY: DJA
 DATE: 9-8-21

7
7

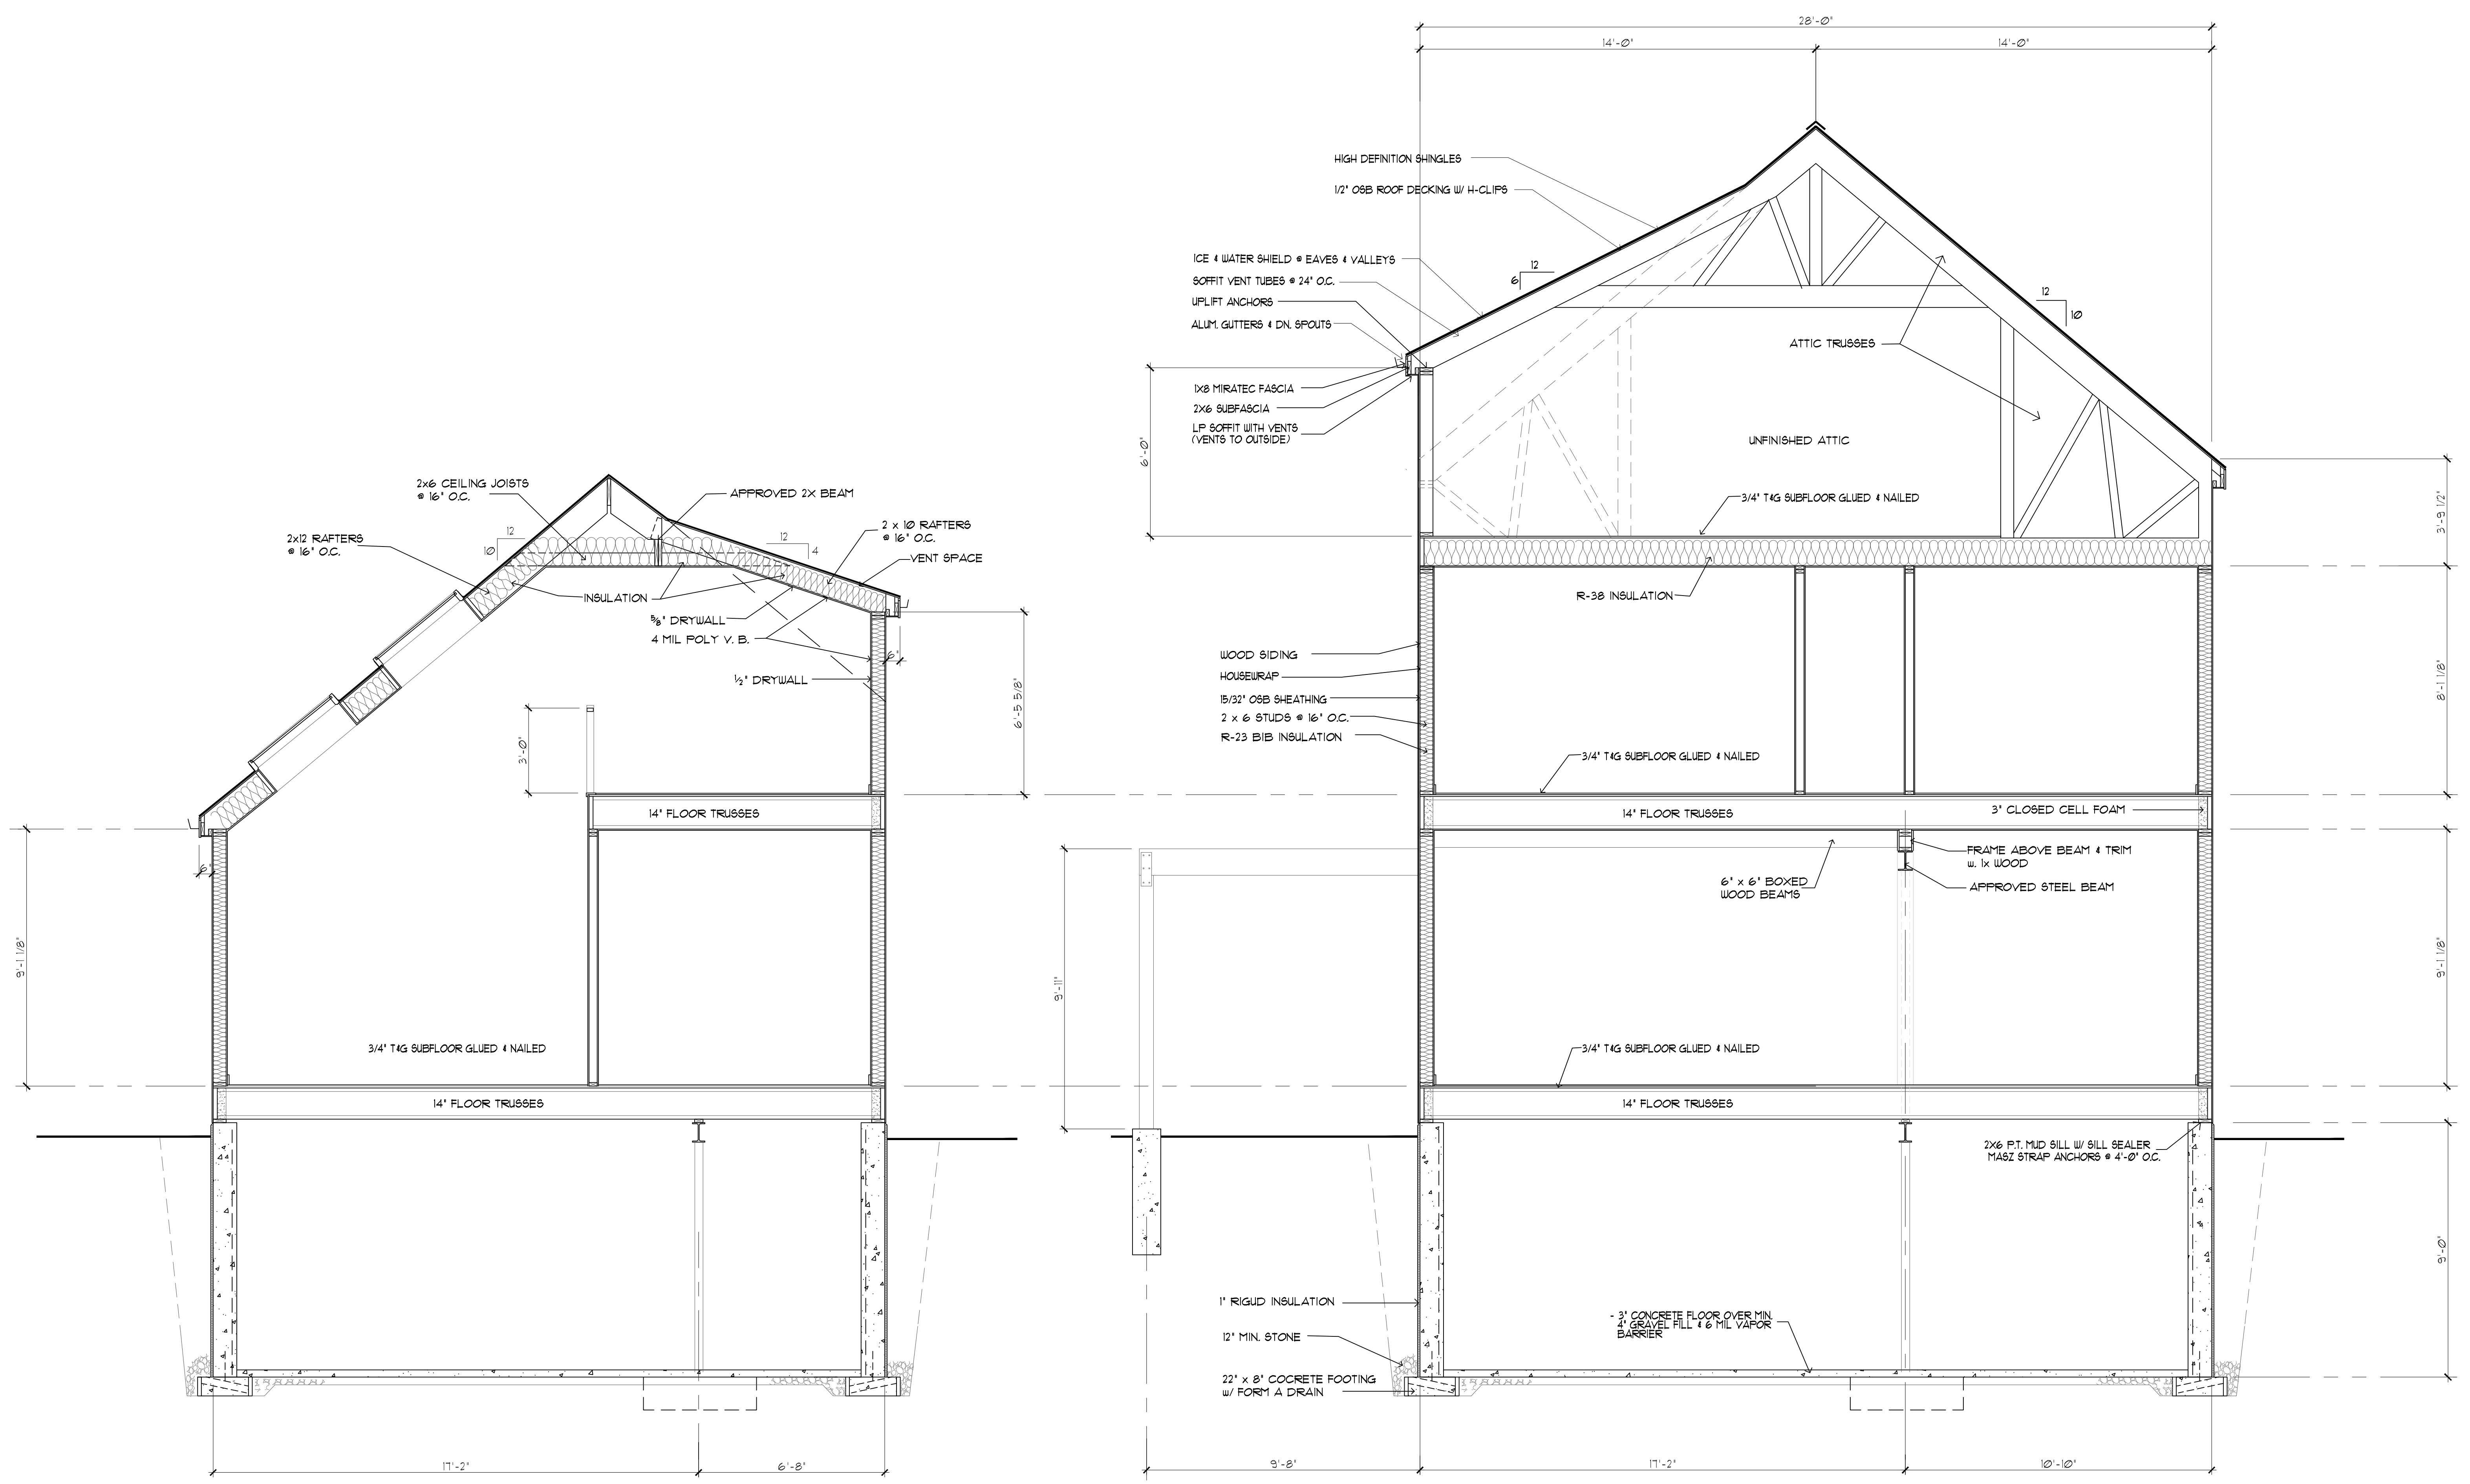

CONTRACT PLANS ONLY VALID IF SIGNED OR NOTED

SIGNED: _____ DATED: _____

FINAL PLANS ONLY FINAL IF SIGNED OR NOTED

SIGNED: _____ DATED: _____

BUILDING SECTION 2-7
 SCALE: 3/8" = 1'-0"

BUILDING SECTION 1-7
 SCALE: 3/8" = 1'-0"

HPC PLAN
NOT FOR CONSTRUCTION