


S.W. 1/4 SEC. 8, T.7N., R.22E.

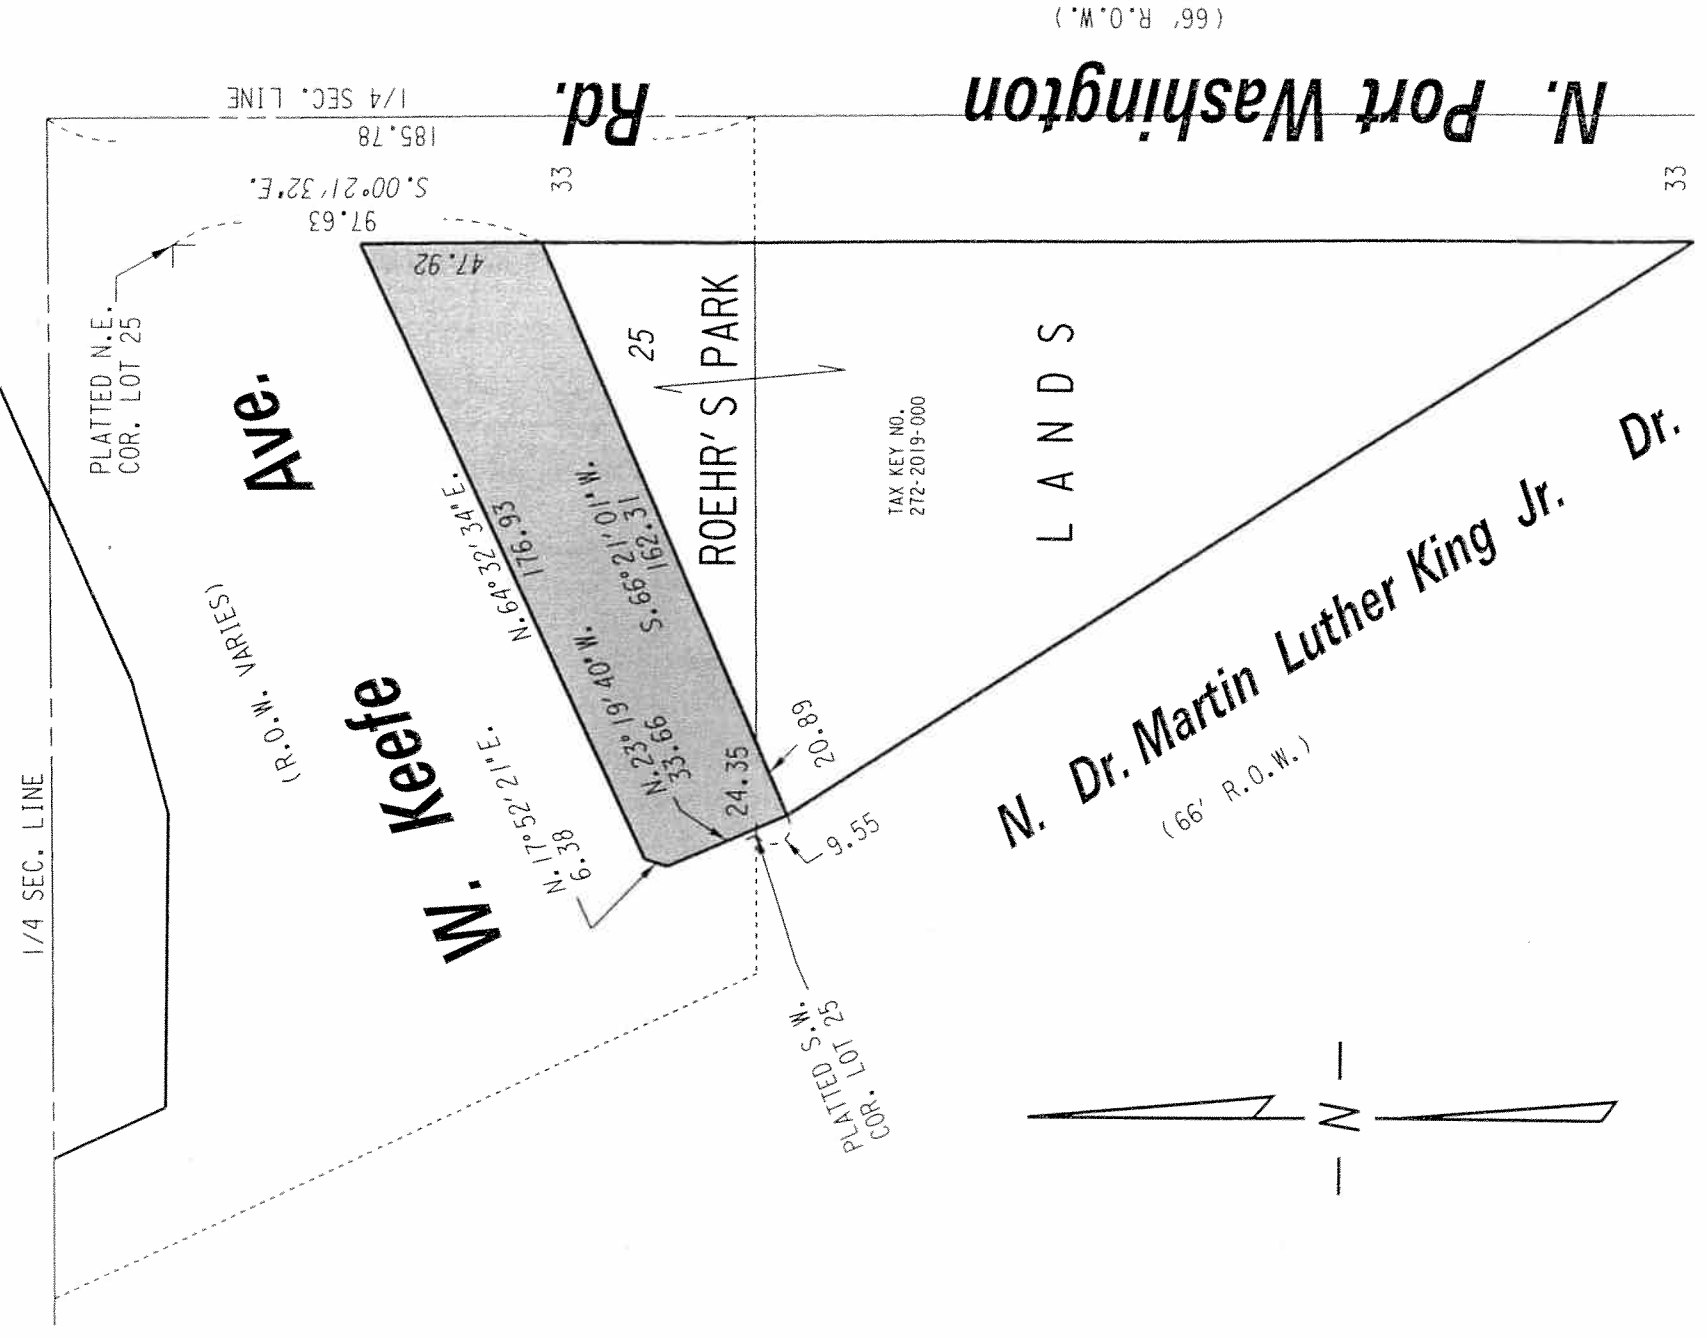

■ PORTION OF PUBLIC STREET PROPOSED TO BE VACATED

EXHIBIT "A"
 FILE NO. 071178

INFRASTRUCTURE SERVICES DIVISION
 MILWAUKEE, WISCONSIN

ASSIGNED TO: W.E. FUCHS
 DRAWN BY: W.E.F.
 PROJECT/GRANT NO.: WK52337254
 APPROVED BY:

CH'K'D. BY: W.E. FUCHS
 DATE: JUNE 22, 2009
 SCALE: 1" = 50'

Mauro Amadio
 CENTRAL DRAFTING & RECORDS MANAGER

[Signature]
 CIVIL ENGINEER