


S.W. 1/4 SEC. 15, T.7N., R.22E.

319

E. Thomas Ave.

(80' R.O.W.)

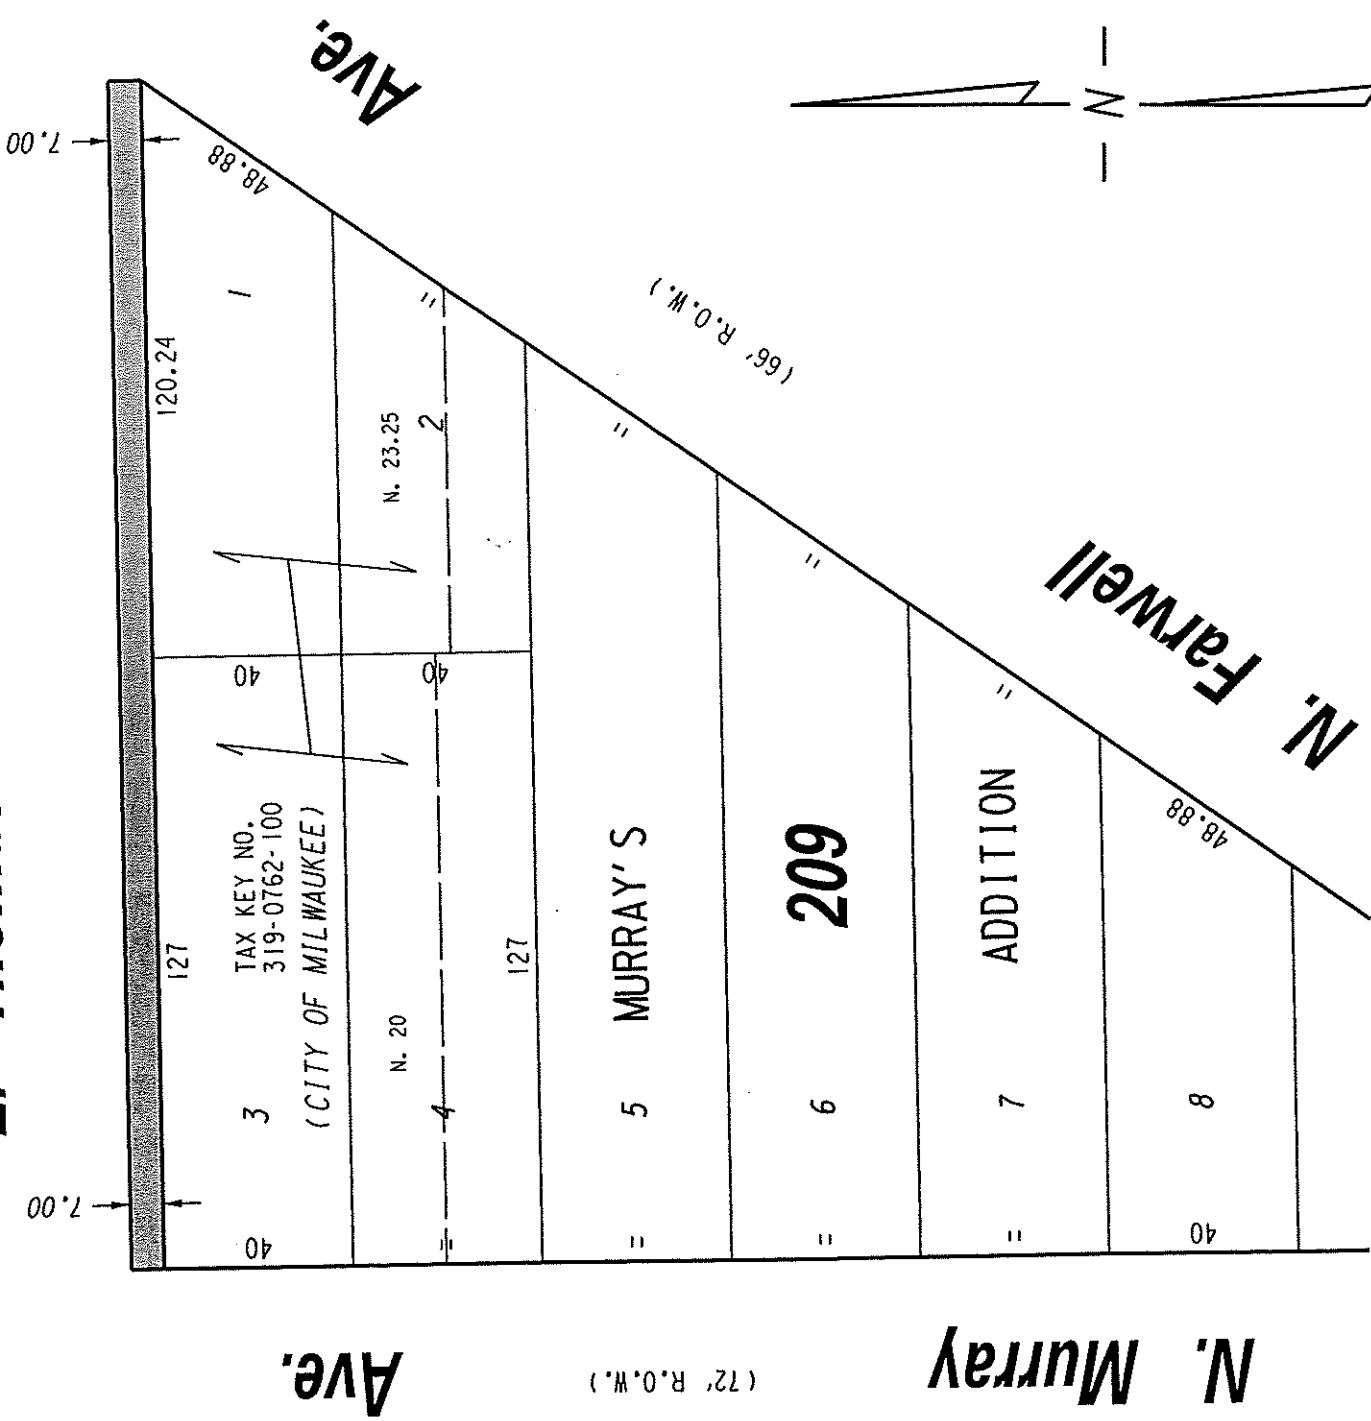

PORTION OF PUBLIC STREET PROPOSED TO BE VACATED

EXHIBIT "A"

FILE NO. 100972

INFRASTRUCTURE SERVICES DIVISION

MILWAUKEE, WISCONSIN

ASSIGNED TO: W.E. FUCHS

CH'K'D. BY: W.E. FUCHS

DRAWN BY: W.E.F.

DATE: JAN. 13, 2011

PROJECT/GRANT NO.: WK52337295

SCALE: 1" = 40'

APPROVED BY:

Marcia Cornell

CENTRAL DRAFTING & RECORDS MANAGER

CIVIL ENGINEER