


E. Roadsmeet (40' R.O.W.) **St.**

N.E. 1/4 SEC. 16, T.7N., R.22E.

315

N. Dousman (60' R.O.W.) **St.**

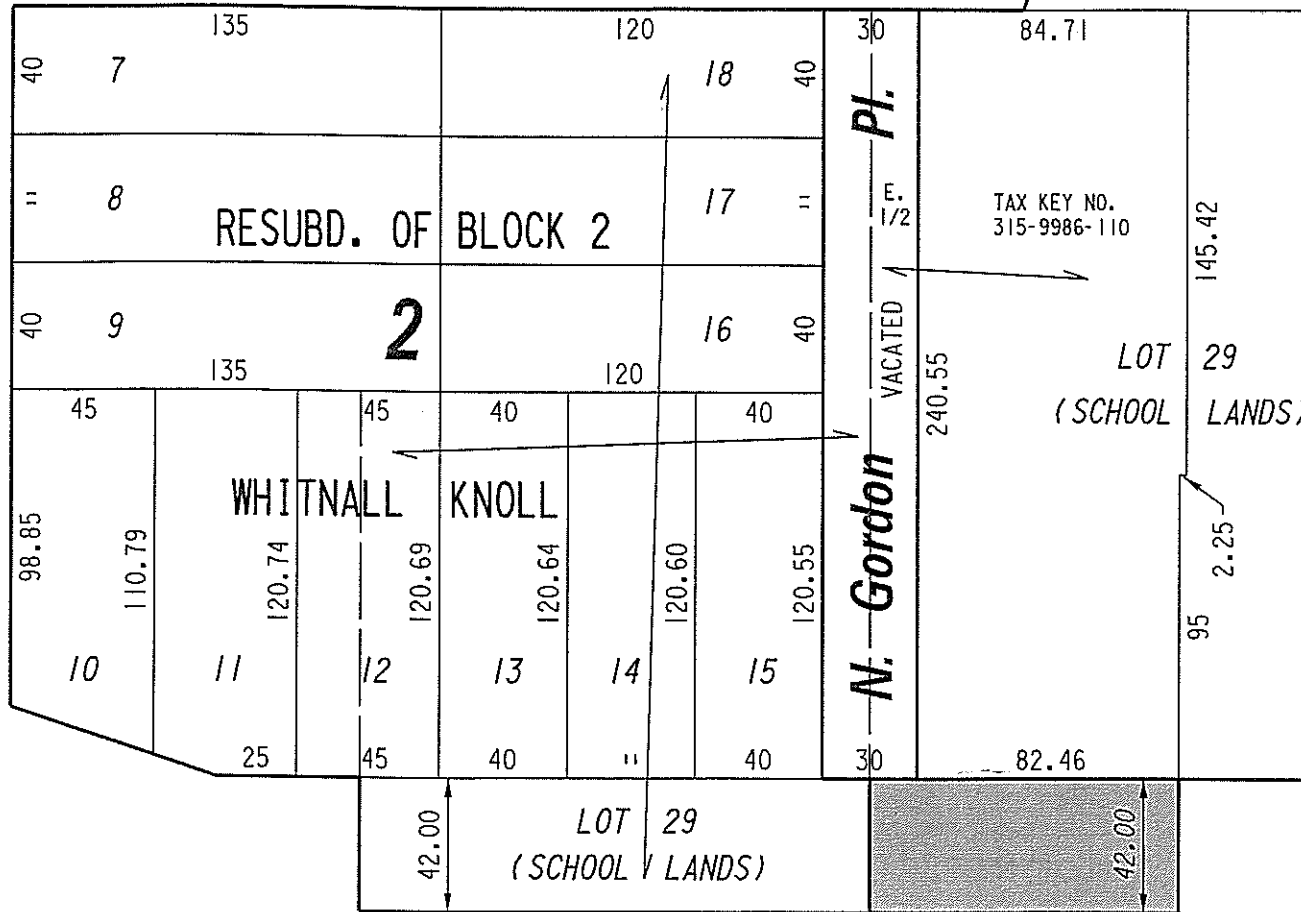

E. Locust

(R.O.W. VARIES)

St.

EXHIBIT "A"
FILE NO. 090537
INFRASTRUCTURE SERVICES DIVISION

MILWAUKEE, WISCONSIN

ASSIGNED TO: W.E. FUCHS

CH'K'D. BY: W.E. FUCHS

DRAWN BY: W.E.F.

DATE: SEPT. 4, 2009

PROJECT/GRANT NO.: WK52337281

SCALE: 1" = 60'

APPROVED BY:

Marcia Rindorf

CENTRAL DRAFTING & RECORDS MANAGER

[Signature]
CITY ENGINEER