

# CITY OF MILWAUKEE

DPW – Infrastructure Services Division – Transportation Operations

Regarding the recommendation for installation of stop control on West Ruby Avenue at North 57<sup>th</sup> Street.

 = EXISTING STOP  
 = NEW STOP

 = ONE WAY

 = SIGNAL

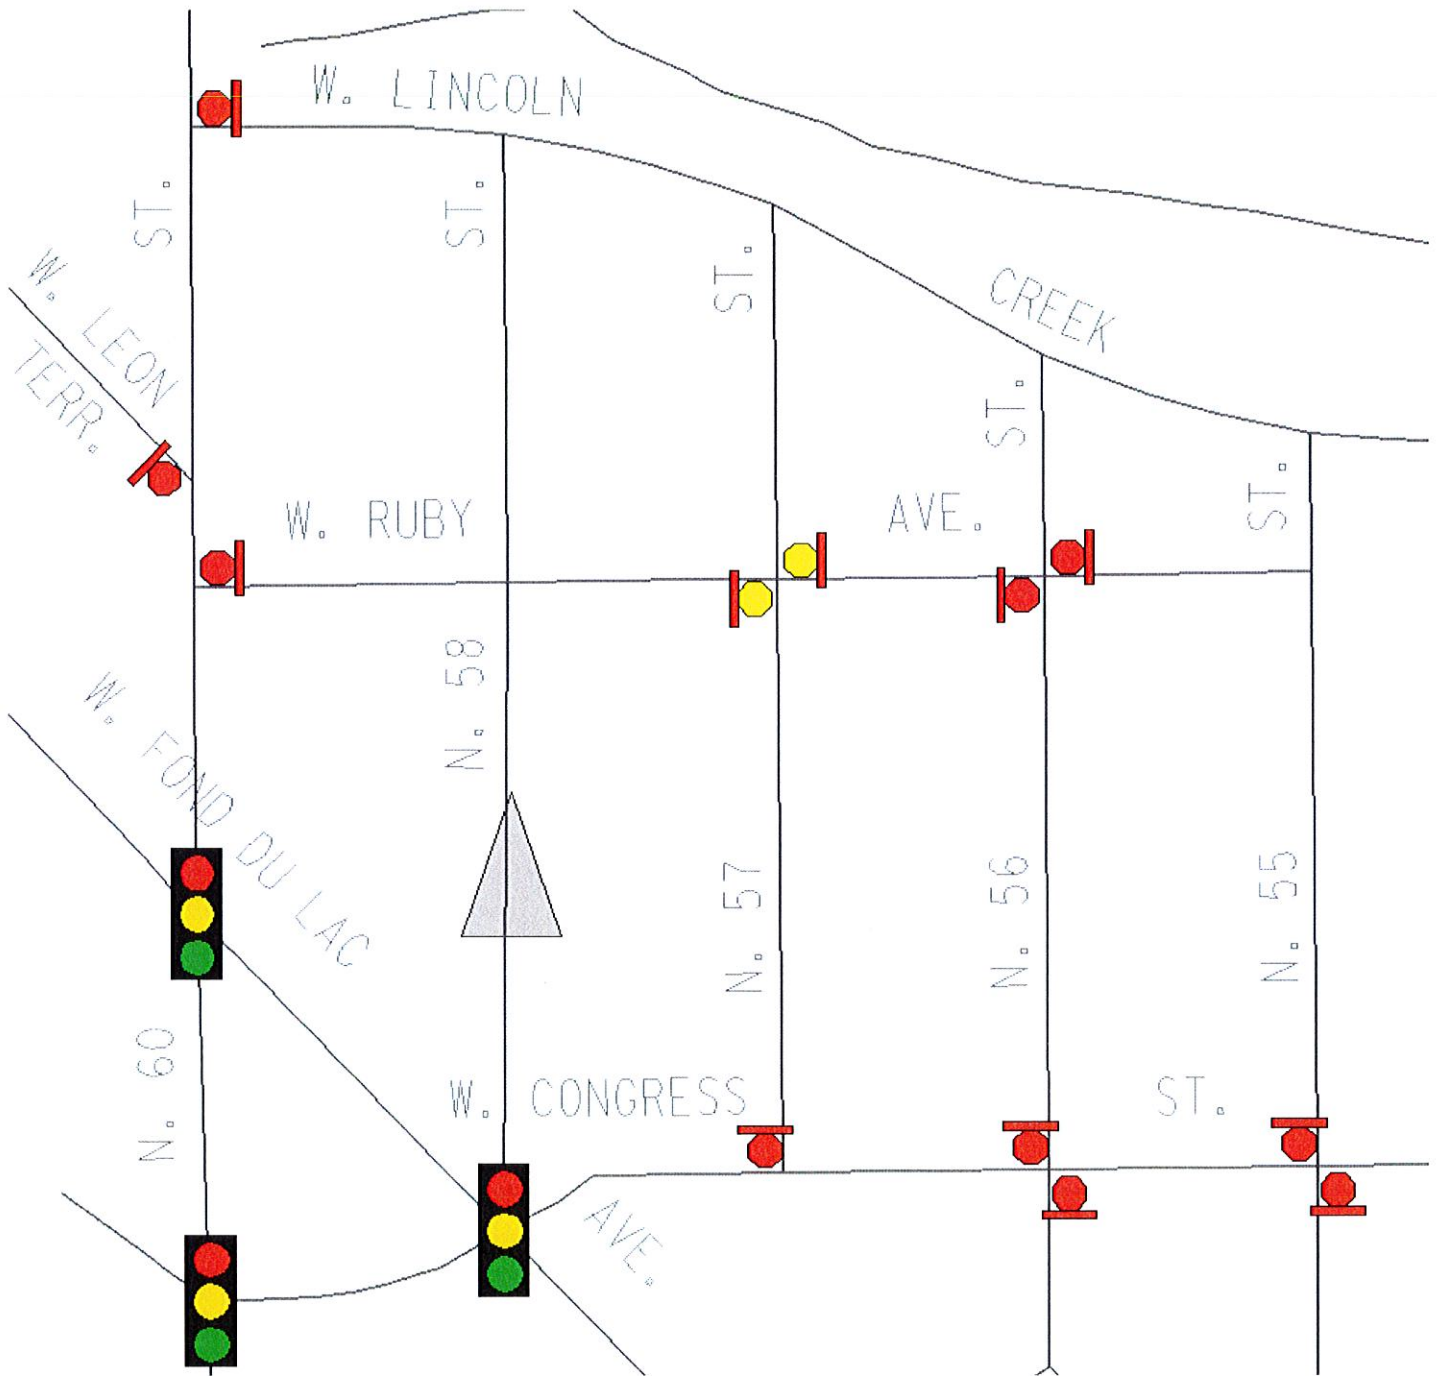


Exhibit A