


- CORE DRILL & SEAL SBC MANHOLE
- LEAVE 25' SLACK COIL IN SBC MANHOLE
- LEAVE 100' SLACK COIL IN PROPOSED NORLIGHT MANHOLE
- RMV/RPL 12'X11' CONC SIDEWALK (PER CITY SPECIFICATIONS)
- RMV/RPL 6'X3' CONC ROADWAY (PER CITY SPECIFICATIONS)
- PLACE 9' OF 10" DUCT FROM WEPCO MH TO NORLIGHT MANHOLE
- PLACE 34' OF 4" DUCT FROM SBC MH TO NORLIGHT MANHOLE
- SLOT WEPCO MANHOLE PER NORLIGHT SPECIFICATIONS
- PLACE (1) 4'X4'X4' PRECAST MANHOLE
 ROOF SHALL BE AT A DEPTH OF 36"
 PLACE MANHOLE RINGS (PER MANUFACTURES SPECIFICATIONS)
 FROM MANHOLE TO MATCH EXISTING SIDEWALK GRADE
 MANHOLE LID SHALL BE FLUSH MOUNT WITH SIDEWALK

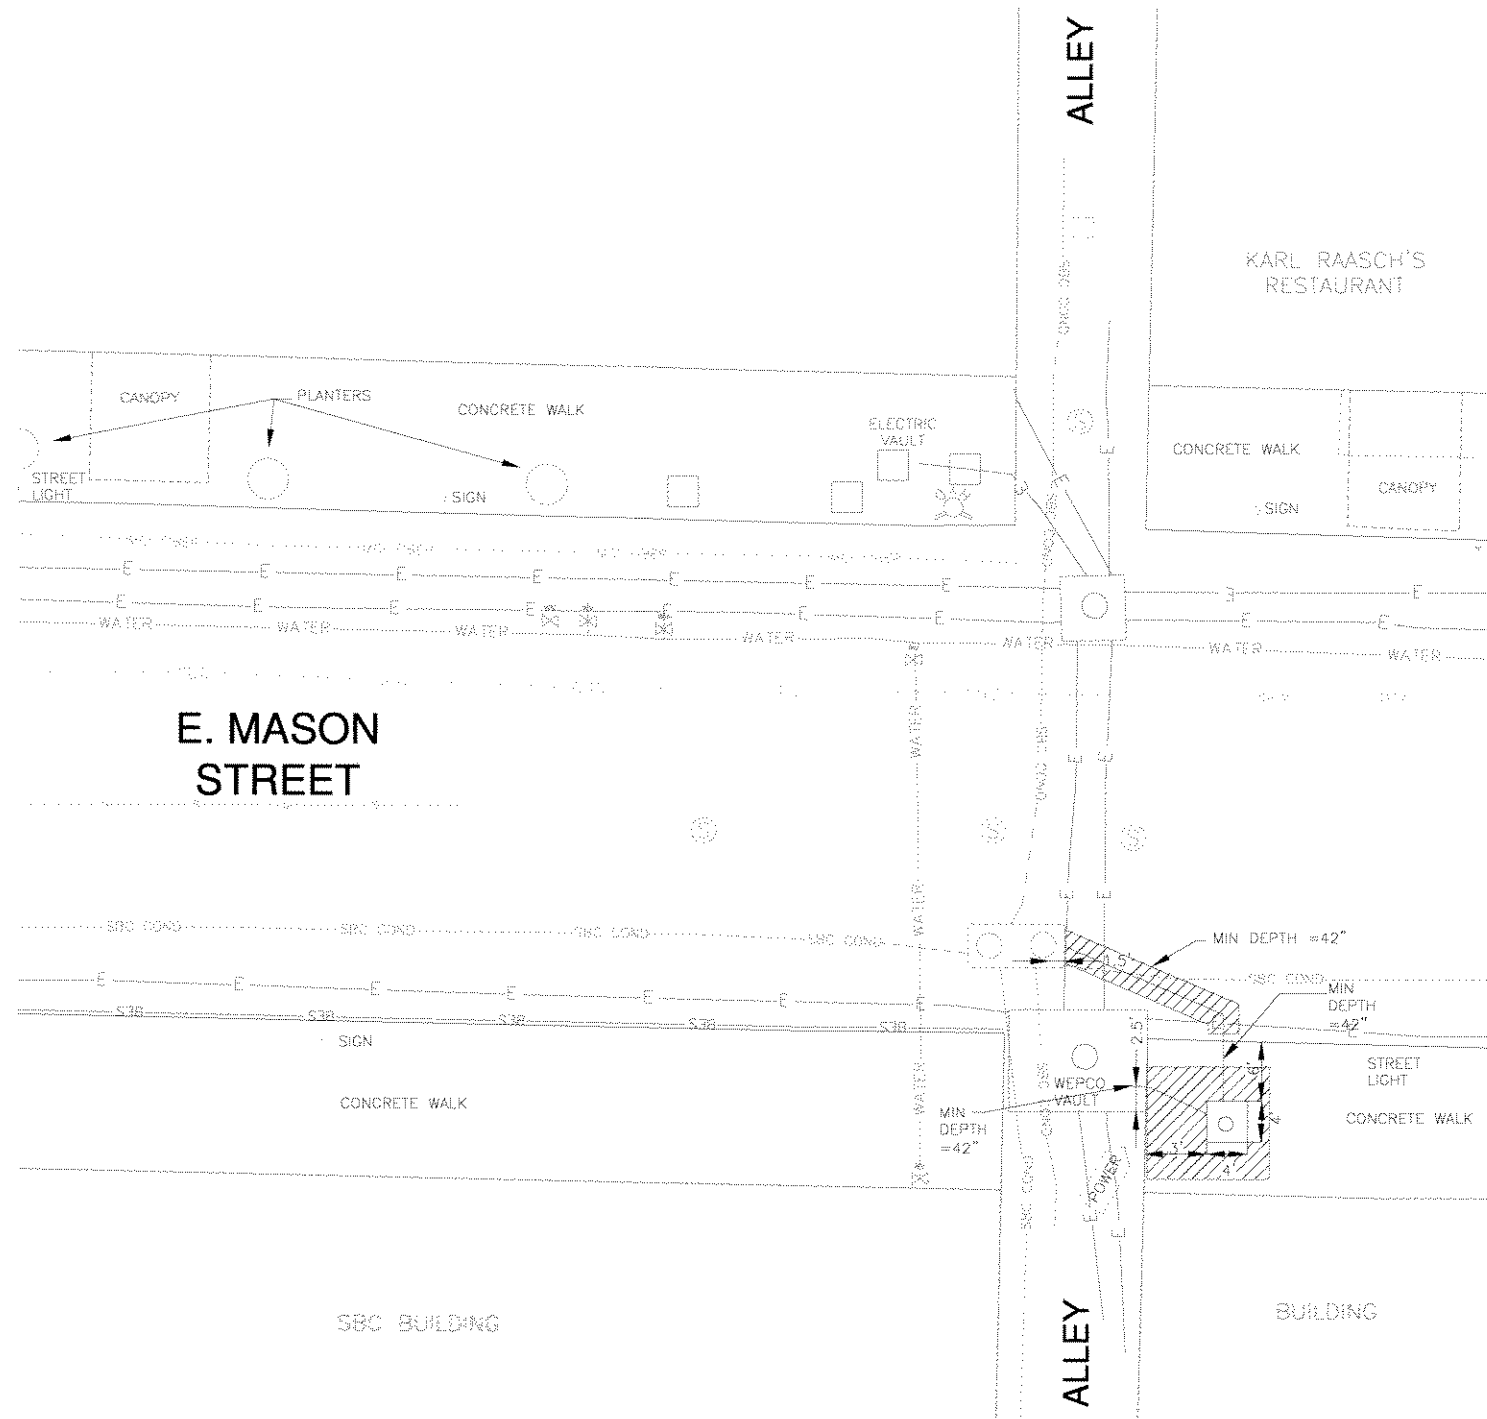

REVISIONS	DATE	BY

NORLIGHT
GUARDIANS OF DATA

THIS DOCUMENT AND THE INFORMATION DISCLOSED HEREIN, ARE THE PROPRIETARY DATA OF NORLIGHT TELECOMMUNICATIONS. THIS DOCUMENT, NOR THE INFORMATION DISCLOSED HEREIN, IS NOT TO BE REPRODUCED, ADOPTED, OR PUBLISHED WITHOUT THE WRITTEN AUTHORIZATION OF NORLIGHT TELECOMMUNICATIONS. COPYRIGHT © NORLIGHT TELECOMMUNICATIONS 2004

DRN: TAB
 CKD:JFK
 DATE: 06/28/05
 SCALE: NONE
 NO:

MASON / ALLEY MANHOLE
 PERMIT COPY