



# Certificate of Appropriateness

Milwaukee Historic Preservation Commission/841 N Broadway/Milwaukee, WI 53202/phone 414-286-5722

## Property Description of work

### 130 W. Reservoir Ave., Brewers Hill Historic District

Replacement of structure header on deck in-kind. Replacement of deck railing and spindles in-kind in pine. New 1x4 treated posts wrapped in cedar to match existing. Existing deck joists, posts, and decking to remain as is.

## Date issued 1/6/2025

In accordance with the provisions of Section 320-21 (11) and (12) of the Milwaukee Code of Ordinances, the Milwaukee Historic Preservation Commission has issued a certificate of appropriateness for the work listed above. The work was found to be consistent with preservation guidelines. The following conditions apply to this certificate of appropriateness:

**All finish wood must be smooth and free of knots and must be painted or treated with an opaque stain upon completion. Note: when new, bare wood is left exposed to the exterior elements for a period of only a week or two, the life of the paint job subsequently applied to it will be decreased. The use of a decay-resistant wood for is required for porch areas. Using western white pine or Ponderosa pine is "at your own risk" because this wood has no natural decay resistance and can deteriorate in some exterior settings in just a few years.**

All work must be done in a craftsman-like manner. Staff must approve any changes or additions to this certificate before work begins. Work that is not completed in accordance with this certificate may be subject to correction orders or citations. If you require technical assistance, please contact Historic Preservation staff as follows: Phone: (414) 286-5722 E-mail: [hpc@milwaukee.gov](mailto:hpc@milwaukee.gov).

## Permits and timeline

You are responsible for determining if permits are required and obtaining them prior to commencing work. Consult the Development Center on the web or by telephone for details: [www.milwaukee.gov/lms](http://www.milwaukee.gov/lms) - (414) 286-8210. If permits are not required, work must be completed within one year of the date this certificate was issued. If permits are required, permits must be obtained within one year of the date this certificate was issued.

City of Milwaukee Historic Preservation

Copies to: Development Center







# RESERVOIR CT AT BREWERS HILL PLANS AND ELEVATIONS


1/4" = 1'0"

## NOTES


- REPLACEMENT OF STRUCTURAL MEMBERS
- FOOTPRINT OF DECKS TO BE EXACTLY THE SAME
- EXISTING DECK JOIST, POSTS, AND DECKING TO REMAIN AS IS

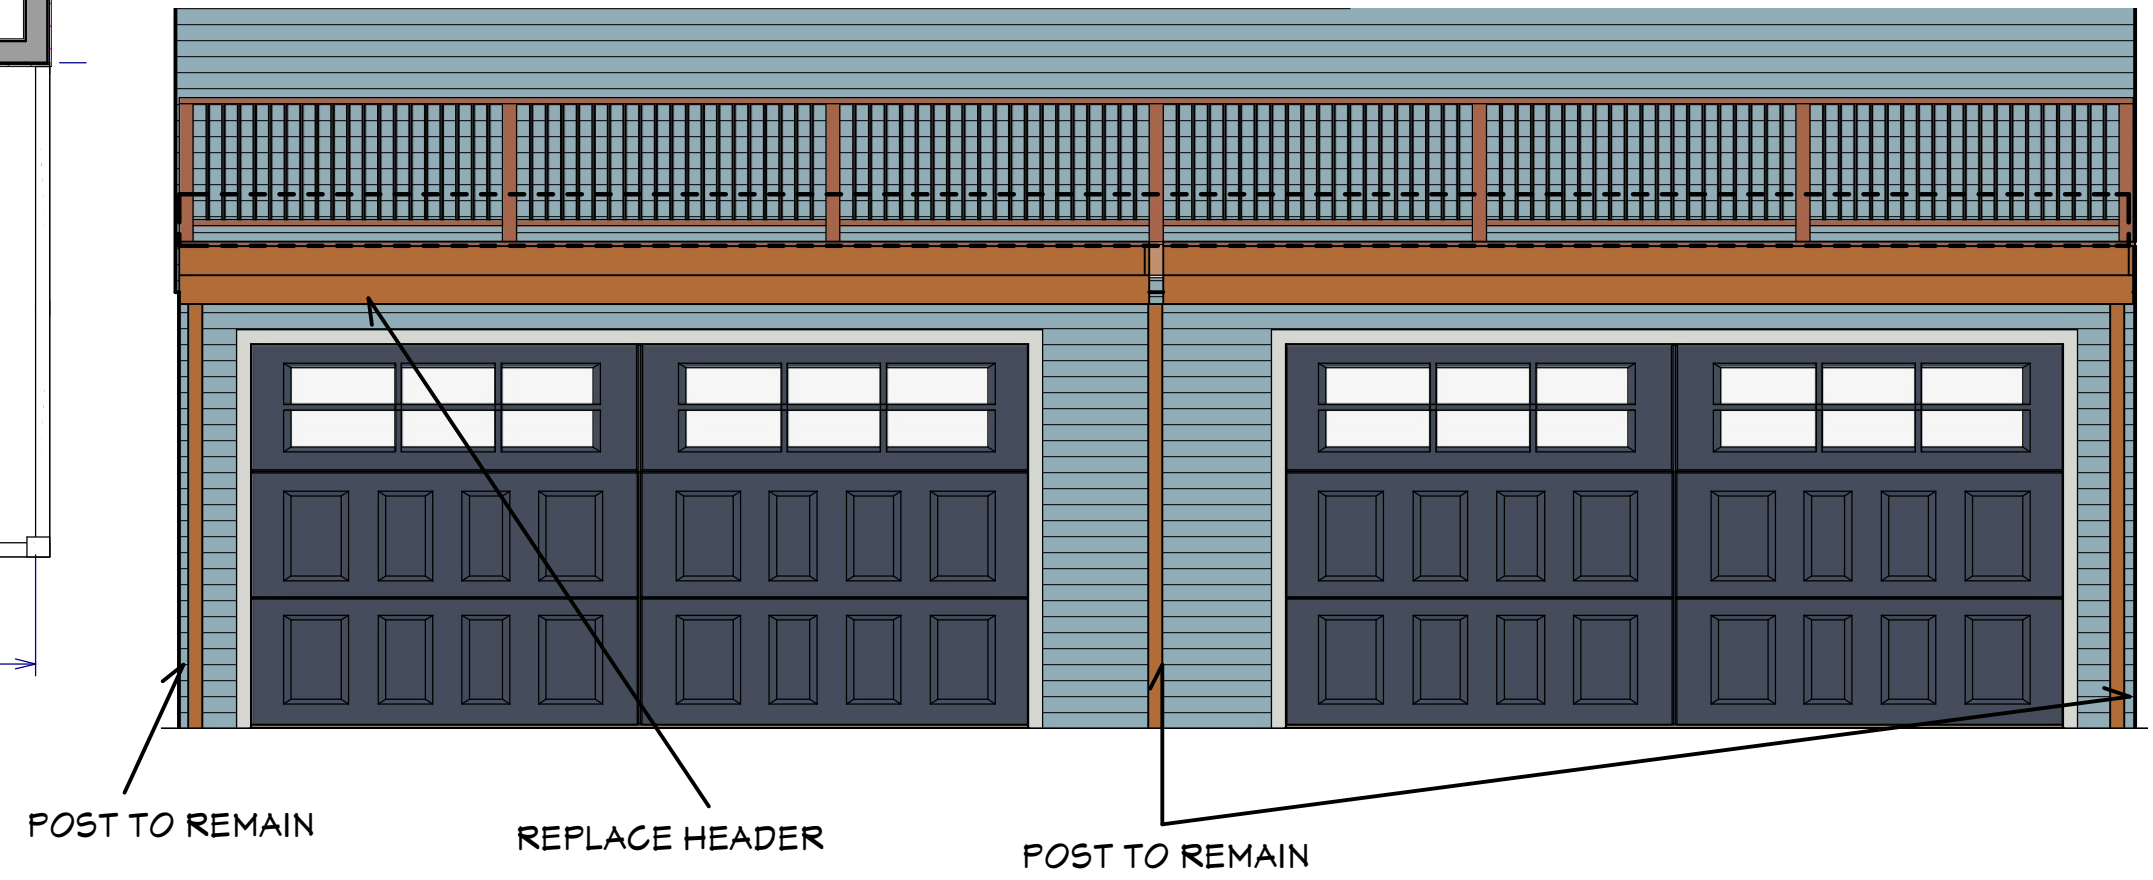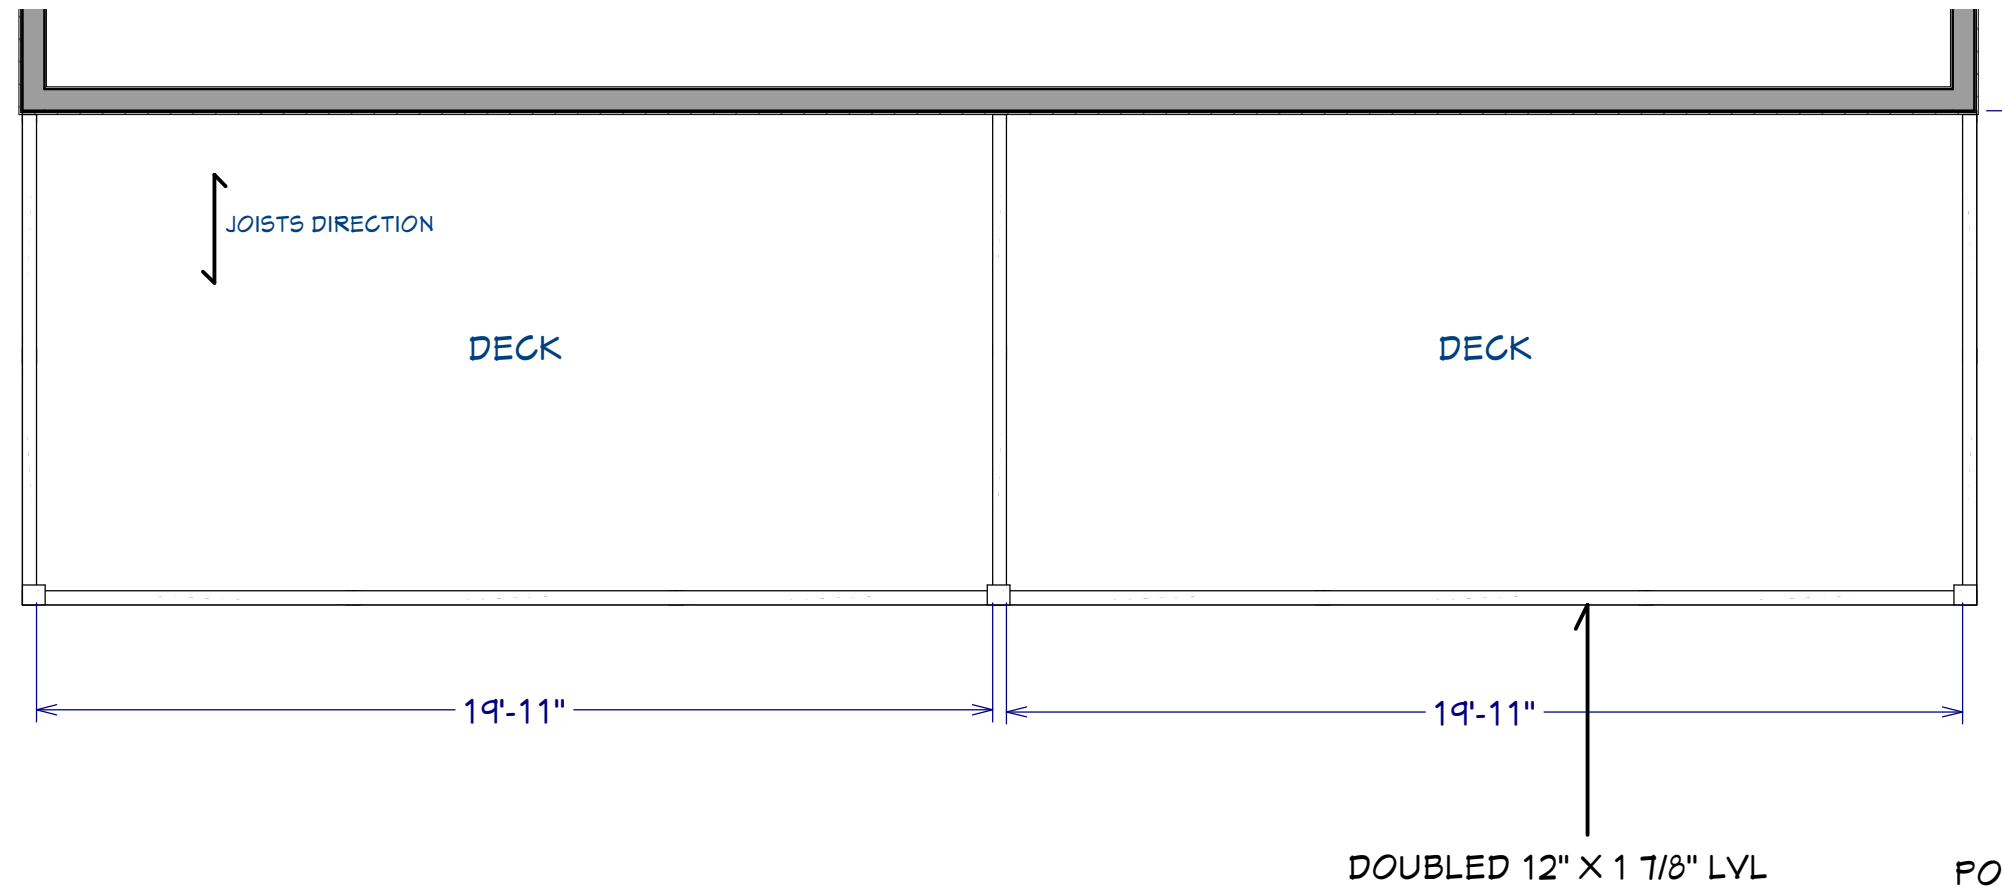

## ALLEY

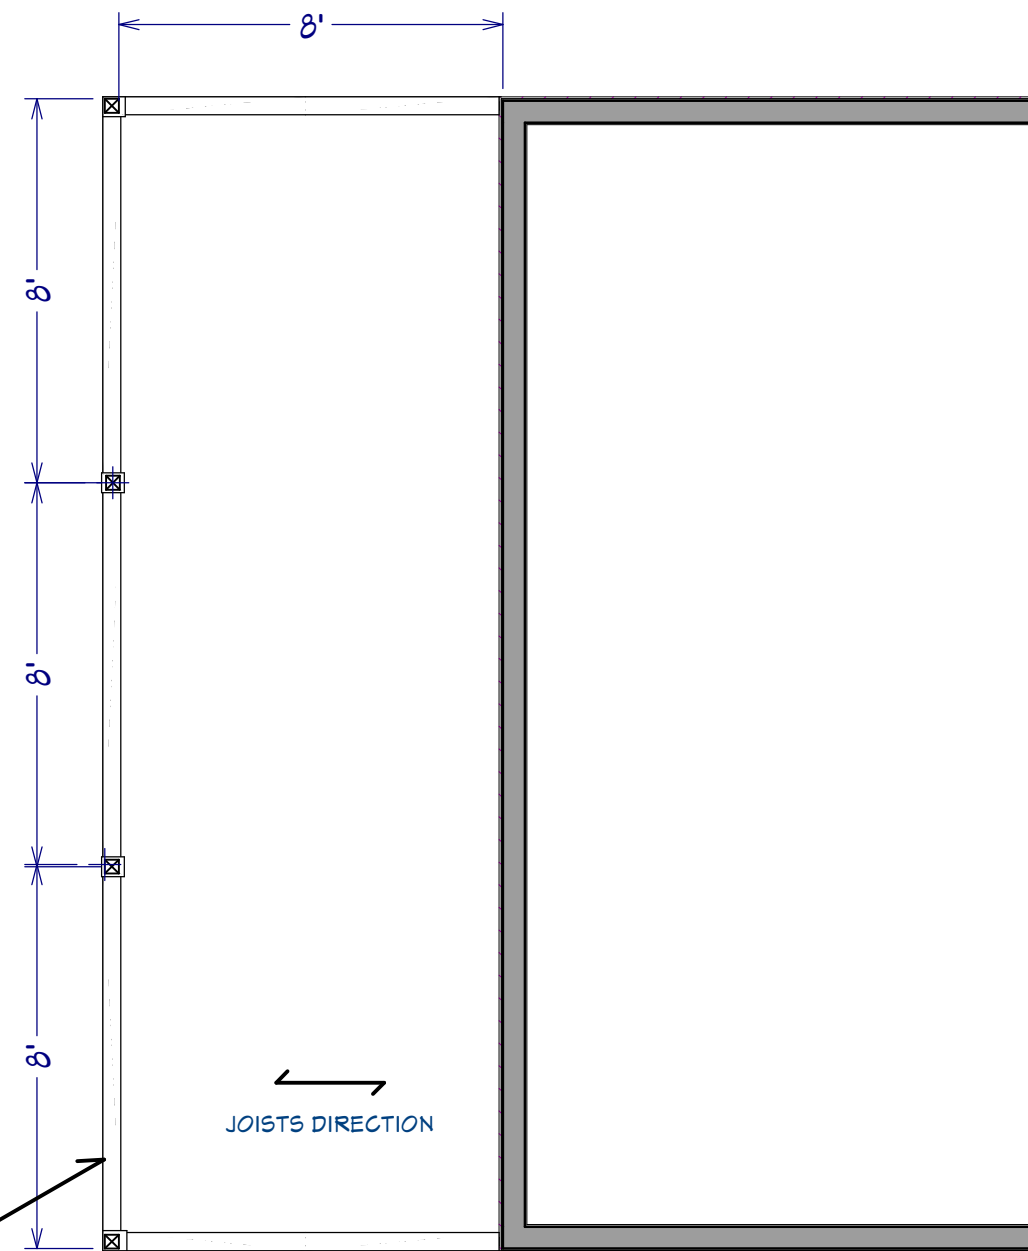

PRESSURE TREATED  
DOULBED 2X10

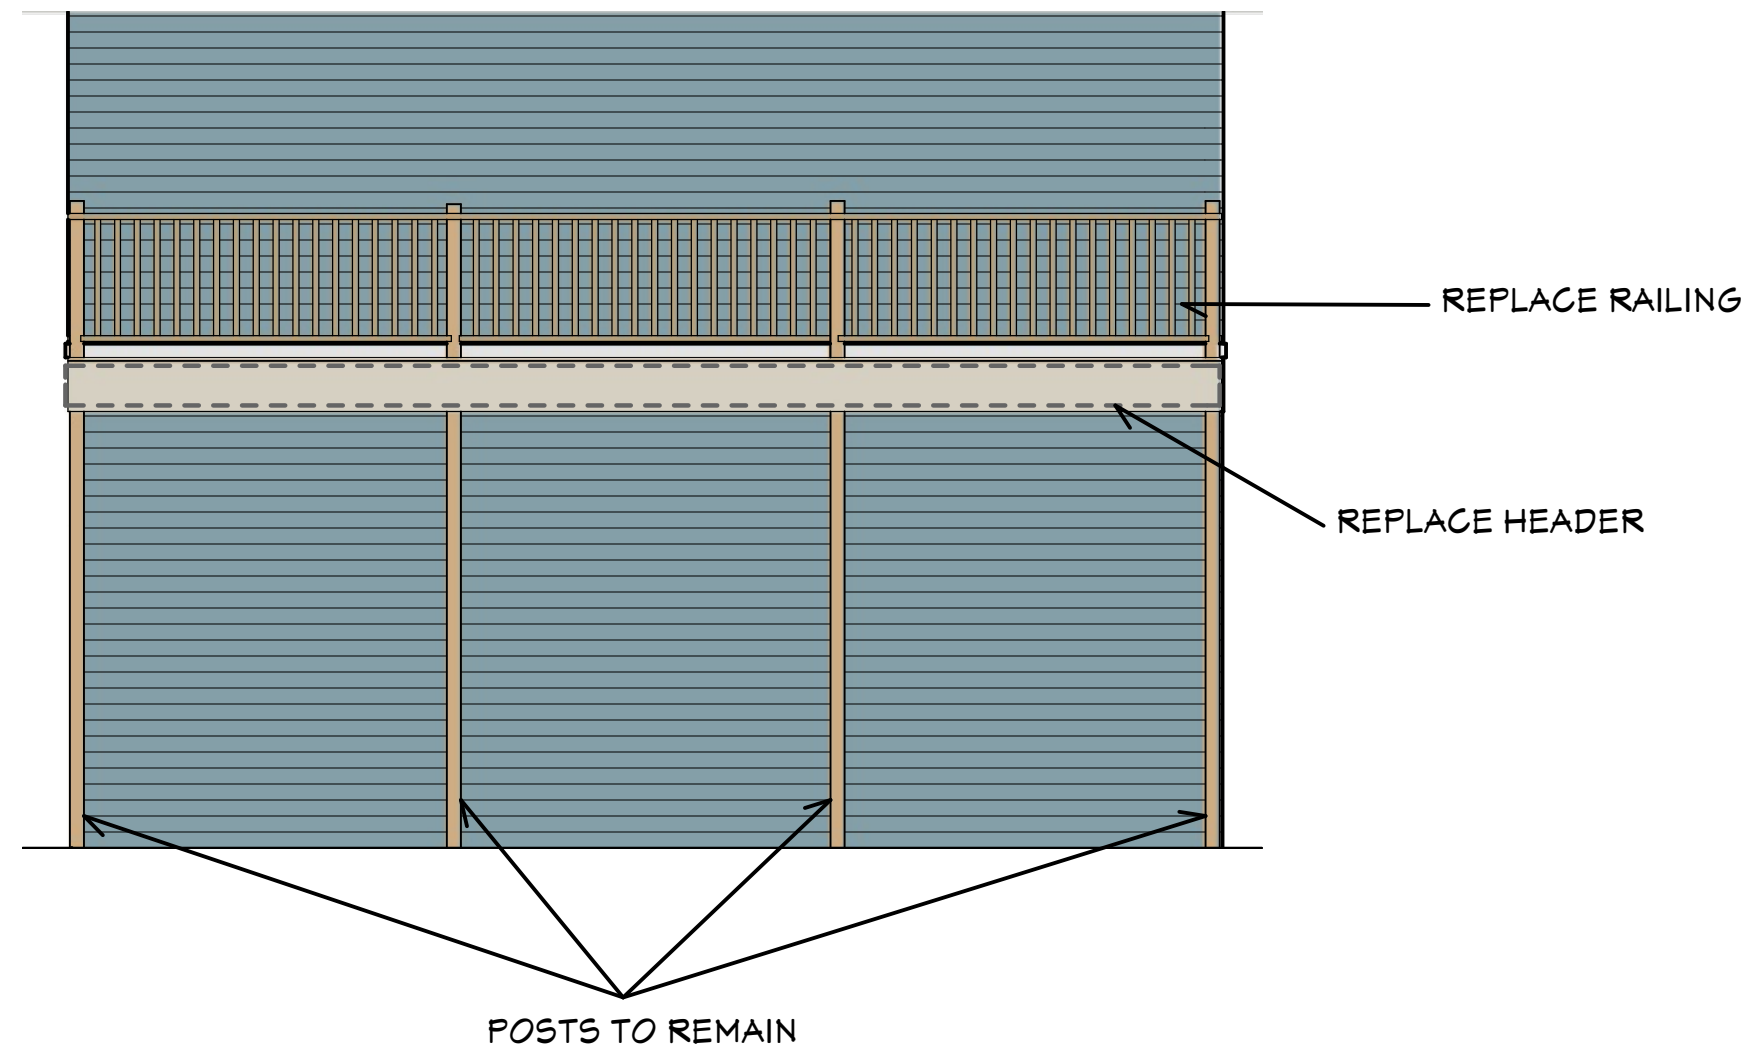

NO.	DESCRIPTION	BY	DATE

SHEET TITLE:  
**PLANS AND ELEVATIONS**

PROJECT DESCRIPTION:  
**RESERVOIR CT AT BREWER  
HILL DECKS**

DRAWINGS PROVIDED BY:  
**UPKEEP**

DATE:

SCALE:

12/6/24

SHEET:

**A-1**