

PROJECT

New Kitchen
 Toilet Rooms
 2079 S. 15th
 Milwaukee, WI
 53204
 Owner:
 Radimiro Per

PROJECT NO.04

DATE 05/03/0

REVISIONS

NO.	DESCRIPTION



CHECKED BY

DRAWN BY

SCALE as no

SHEET NO.

SHEET TITLE

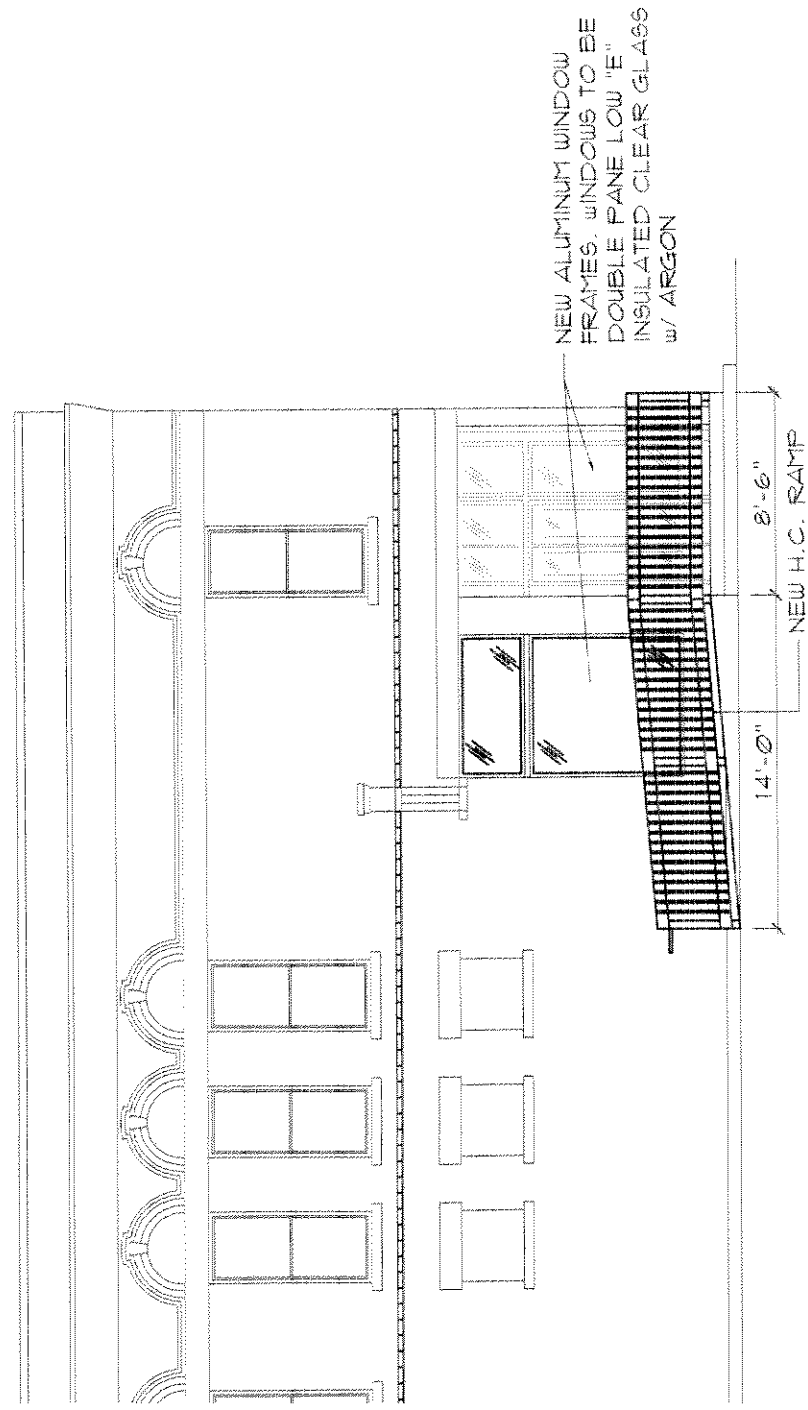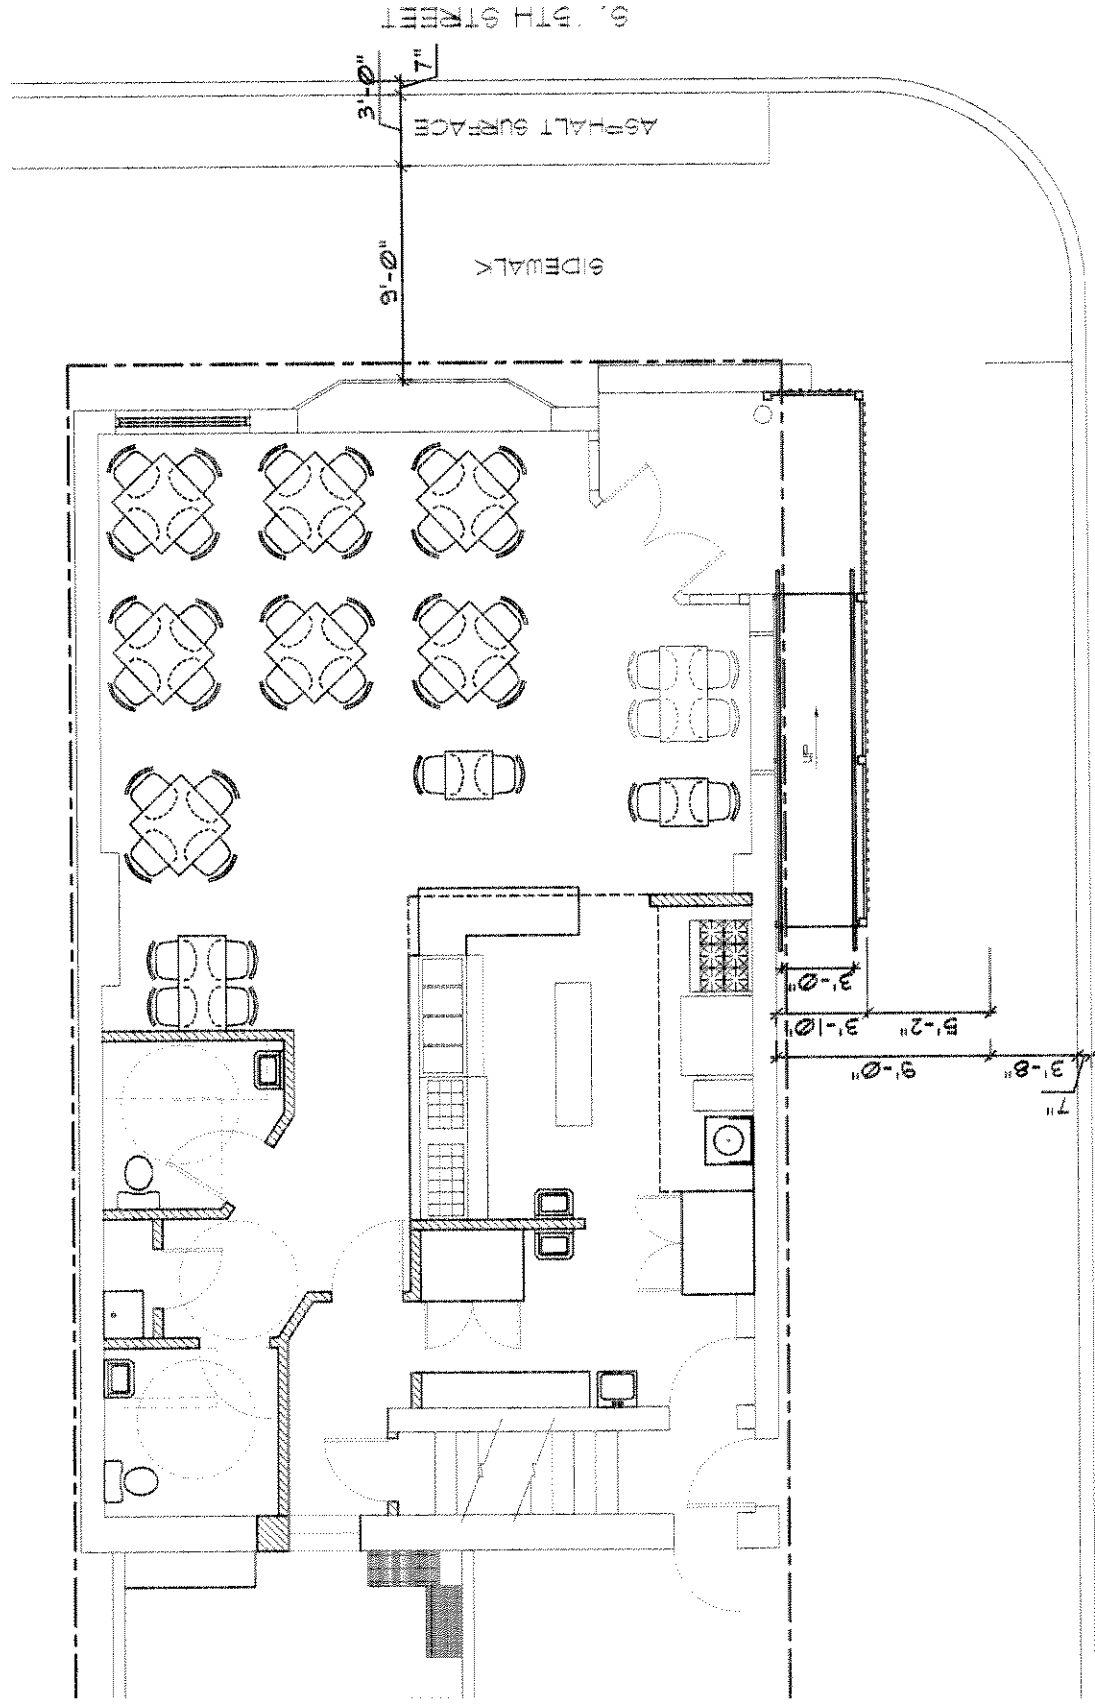

3 NEW SIDE ELEVATION
 (C-1) Scale: 1/8" = 1'-0"