


N.E. 1/4 SEC. 24, T.7N., R.21E.

349

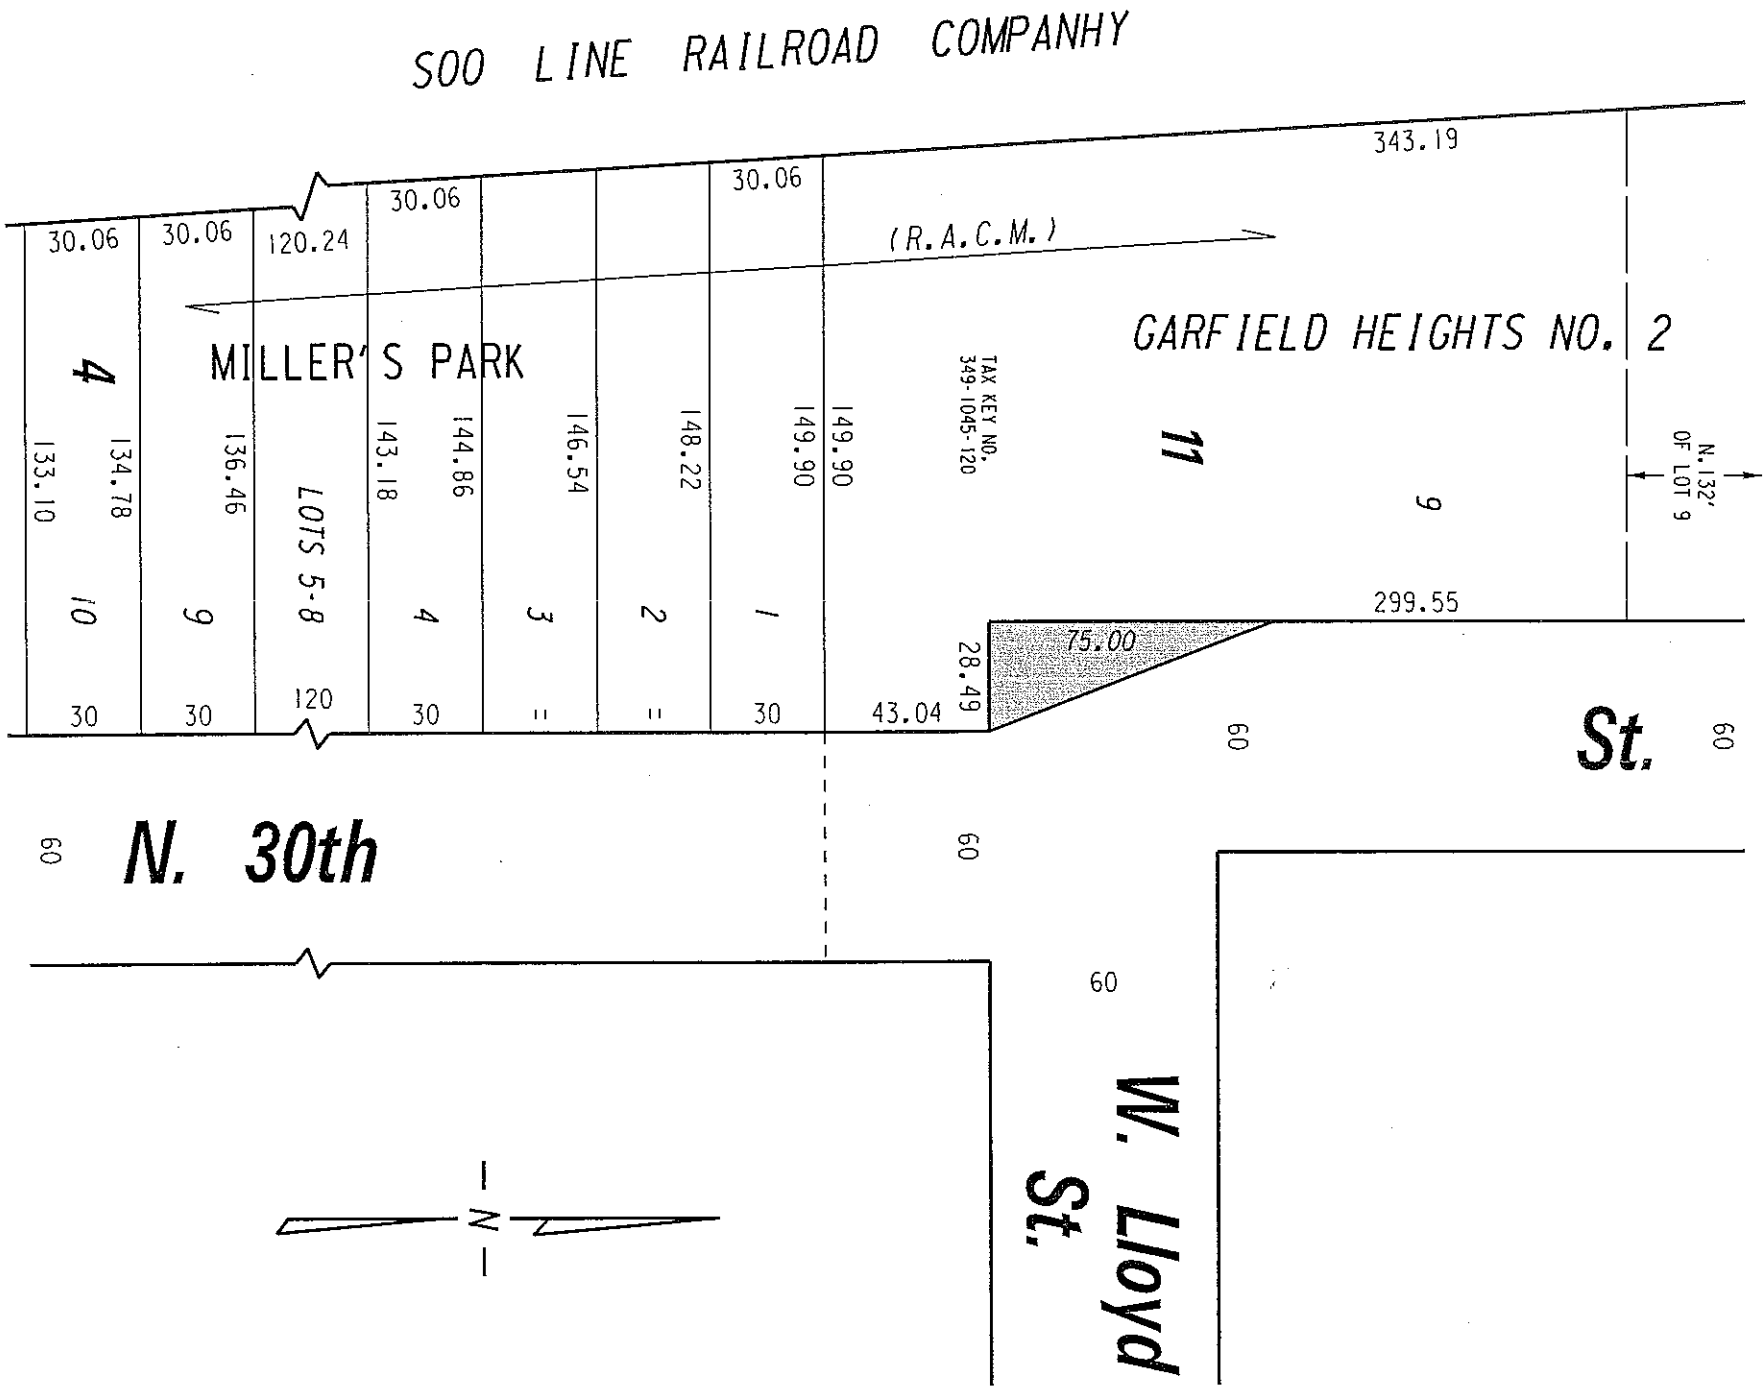

PORTION OF PUBLIC STREET PROPOSED TO BE VACATED

EXHIBIT "A"

FILE NO. 150182

INFRASTRUCTURE SERVICES DIVISION

MILWAUKEE, WISCONSIN

ASSIGNED TO: W. FUCHS

CHECK'D. BY: W. FUCHS

DRAWN BY: W.F.

DATE: JUNE 2, 2015

PROJECT/GRANT NO.: WK52337374

SCALE: 1" = 50'

APPROVED BY:

GENERAL DRAFTING & RECORDS MANAGER

CITY ENGINEER