


Exhibit A

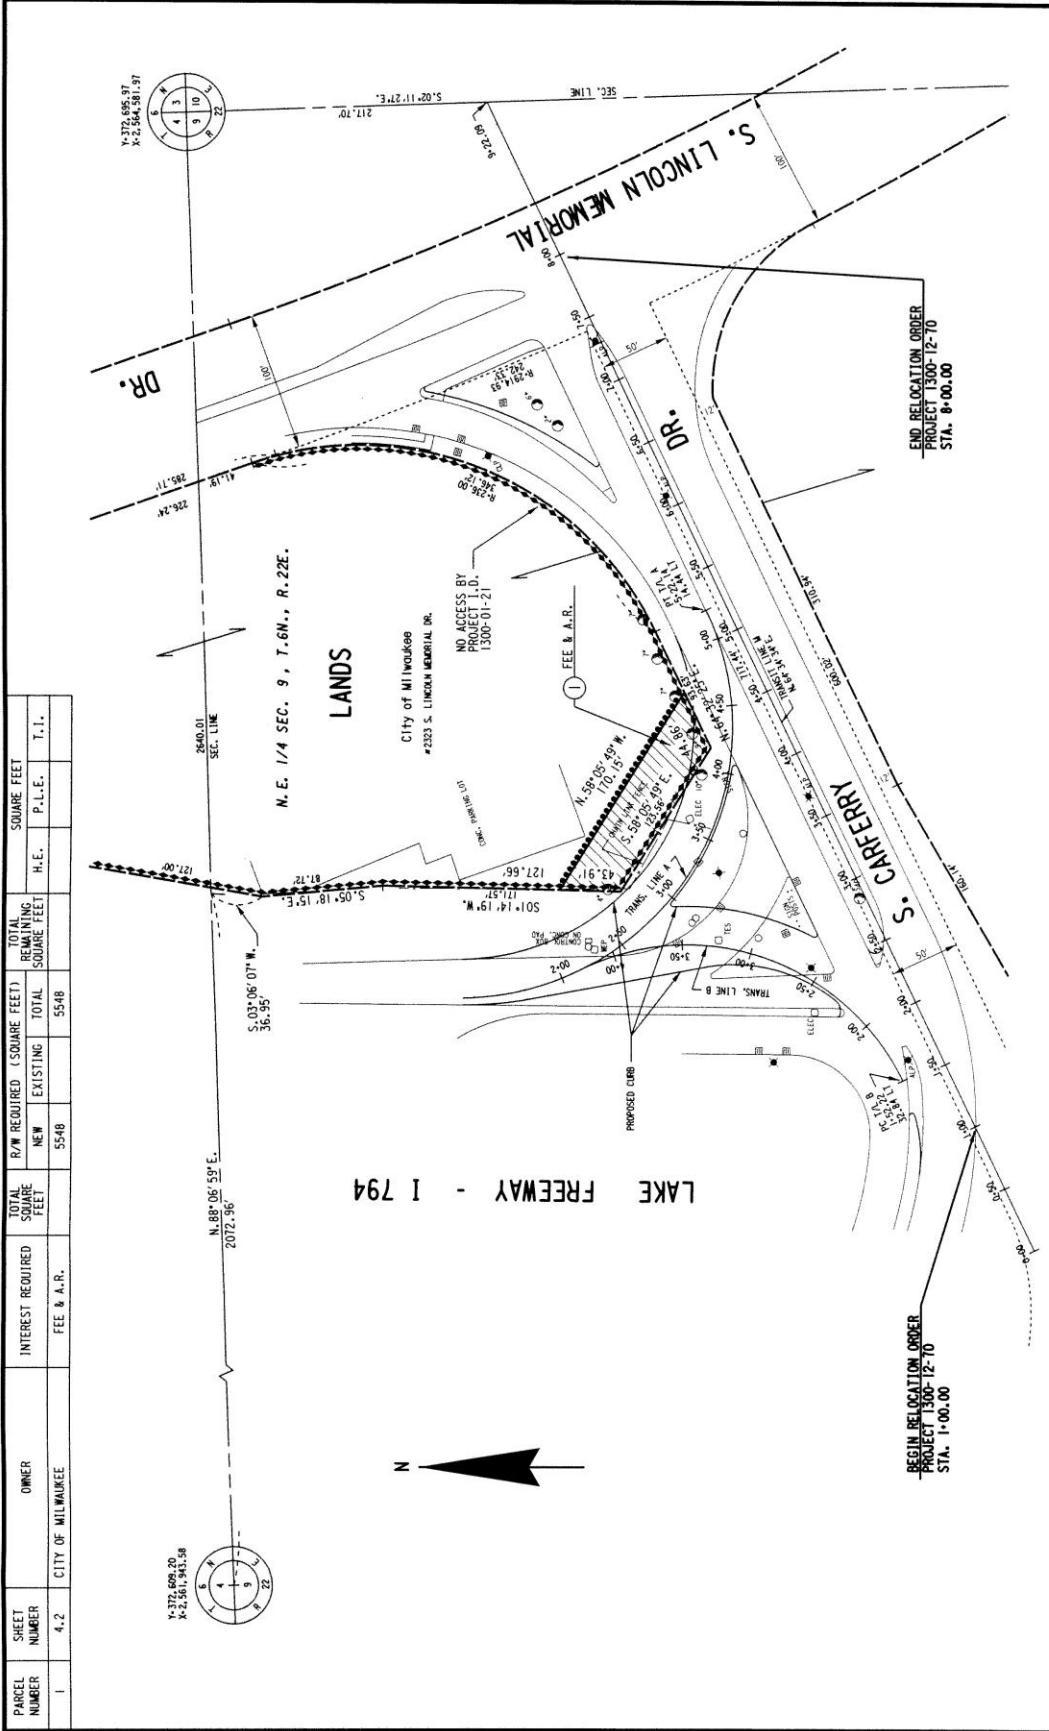

PARCEL NUMBER	SHEET NUMBER	OWNER	INTEREST REQUIRED	R/W REQUIRED (SQUARE FEET)		TOTAL REMAINING SQUARE FEET	SQUARE FEET	
				NEW	EXISTING		H.E.	P.L.E.
1	4.2	CITY OF MILWAUKEE	FEE & A.R.	5548	5548	5548		

REVISION DATE	DATE:	SCALE FEET	HWY: S. CARRERY DR	CONSTRUCTION PROJECT NUMBER 1300-12-70	PS&E SHEET NO: 4.
		0' 80'	COUNTY: MILWAUKEE	STATE R/W PROJECT NUMBER	PLAT SHEET NO: 4.2