
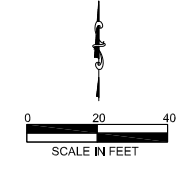


**NOTES:**

1. THE UNDERGROUND UTILITY INFORMATION AS SHOWN HEREON IS BASED, IN PART, UPON INFORMATION FURNISHED BY UTILITY COMPANIES, CITY OF MILWAUKEE, MILWAUKEE METROPOLITAN SEWERAGE DISTRICT, AND PRIVATE LOCATORS. WHILE THIS INFORMATION IS BELIEVED TO BE RELIABLE, ITS ACCURACY AND COMPLETENESS CANNOT BE GUARANTEED NOR CERTIFIED TO.
2. ALL EXISTING UTILITIES SHOWN ARE BASED ON FIELD MARKINGS/PRINTS PROVIDED BY DIGGER'S HOTLINE, OR RECORD DRAWINGS BY OTHERS. CONTRACTOR SHALL CONTACT DIGGER'S HOTLINE AT 811 OR 1-800-242-8511 PRIOR TO PERFORMING EARTH MOVING OR EXCAVATION ACTIVITIES. CONTRACTOR SHALL CONTACT ANY OTHER UTILITY WHICH MAY BE PRESENT WHICH ARE NOT PART OF THE ONE CALL SYSTEM.
3. CONTRACTOR SHALL VERIFY ALL EXISTING UTILITY LOCATIONS (VERTICALLY AND HORIZONTALLY) PRIOR TO CONSTRUCTION. ANY DISCREPANCIES SHALL BE DISCUSSED WITH THE ENGINEER.

**SURVEY NOTES:**

1. HORIZONTAL DATUM: COORDINATES ON THIS PLAN ARE REFERENCED TO THE WISCONSIN COUNTY COORDINATE SYSTEM (WCCS), MILWAUKEE COUNTY ZONE.
2. VERTICAL DATUM: ELEVATIONS SHOWN ON THE PLAN ARE REFERENCED TO THE CITY OF MILWAUKEE STANDARD BENCH MARKS. CITY OF MILWAUKEE DATA ARE REFERENCED TO THE LEVEL OF THE MILWAUKEE RIVER AS IT WAS IN THE MONTH OF MARCH, 1836 A.D. ADD 560.603 TO PLACE ELEVATIONS ON THE NATIONAL GEODETIC VERTICAL DATUM (NGVD) OF 1929.

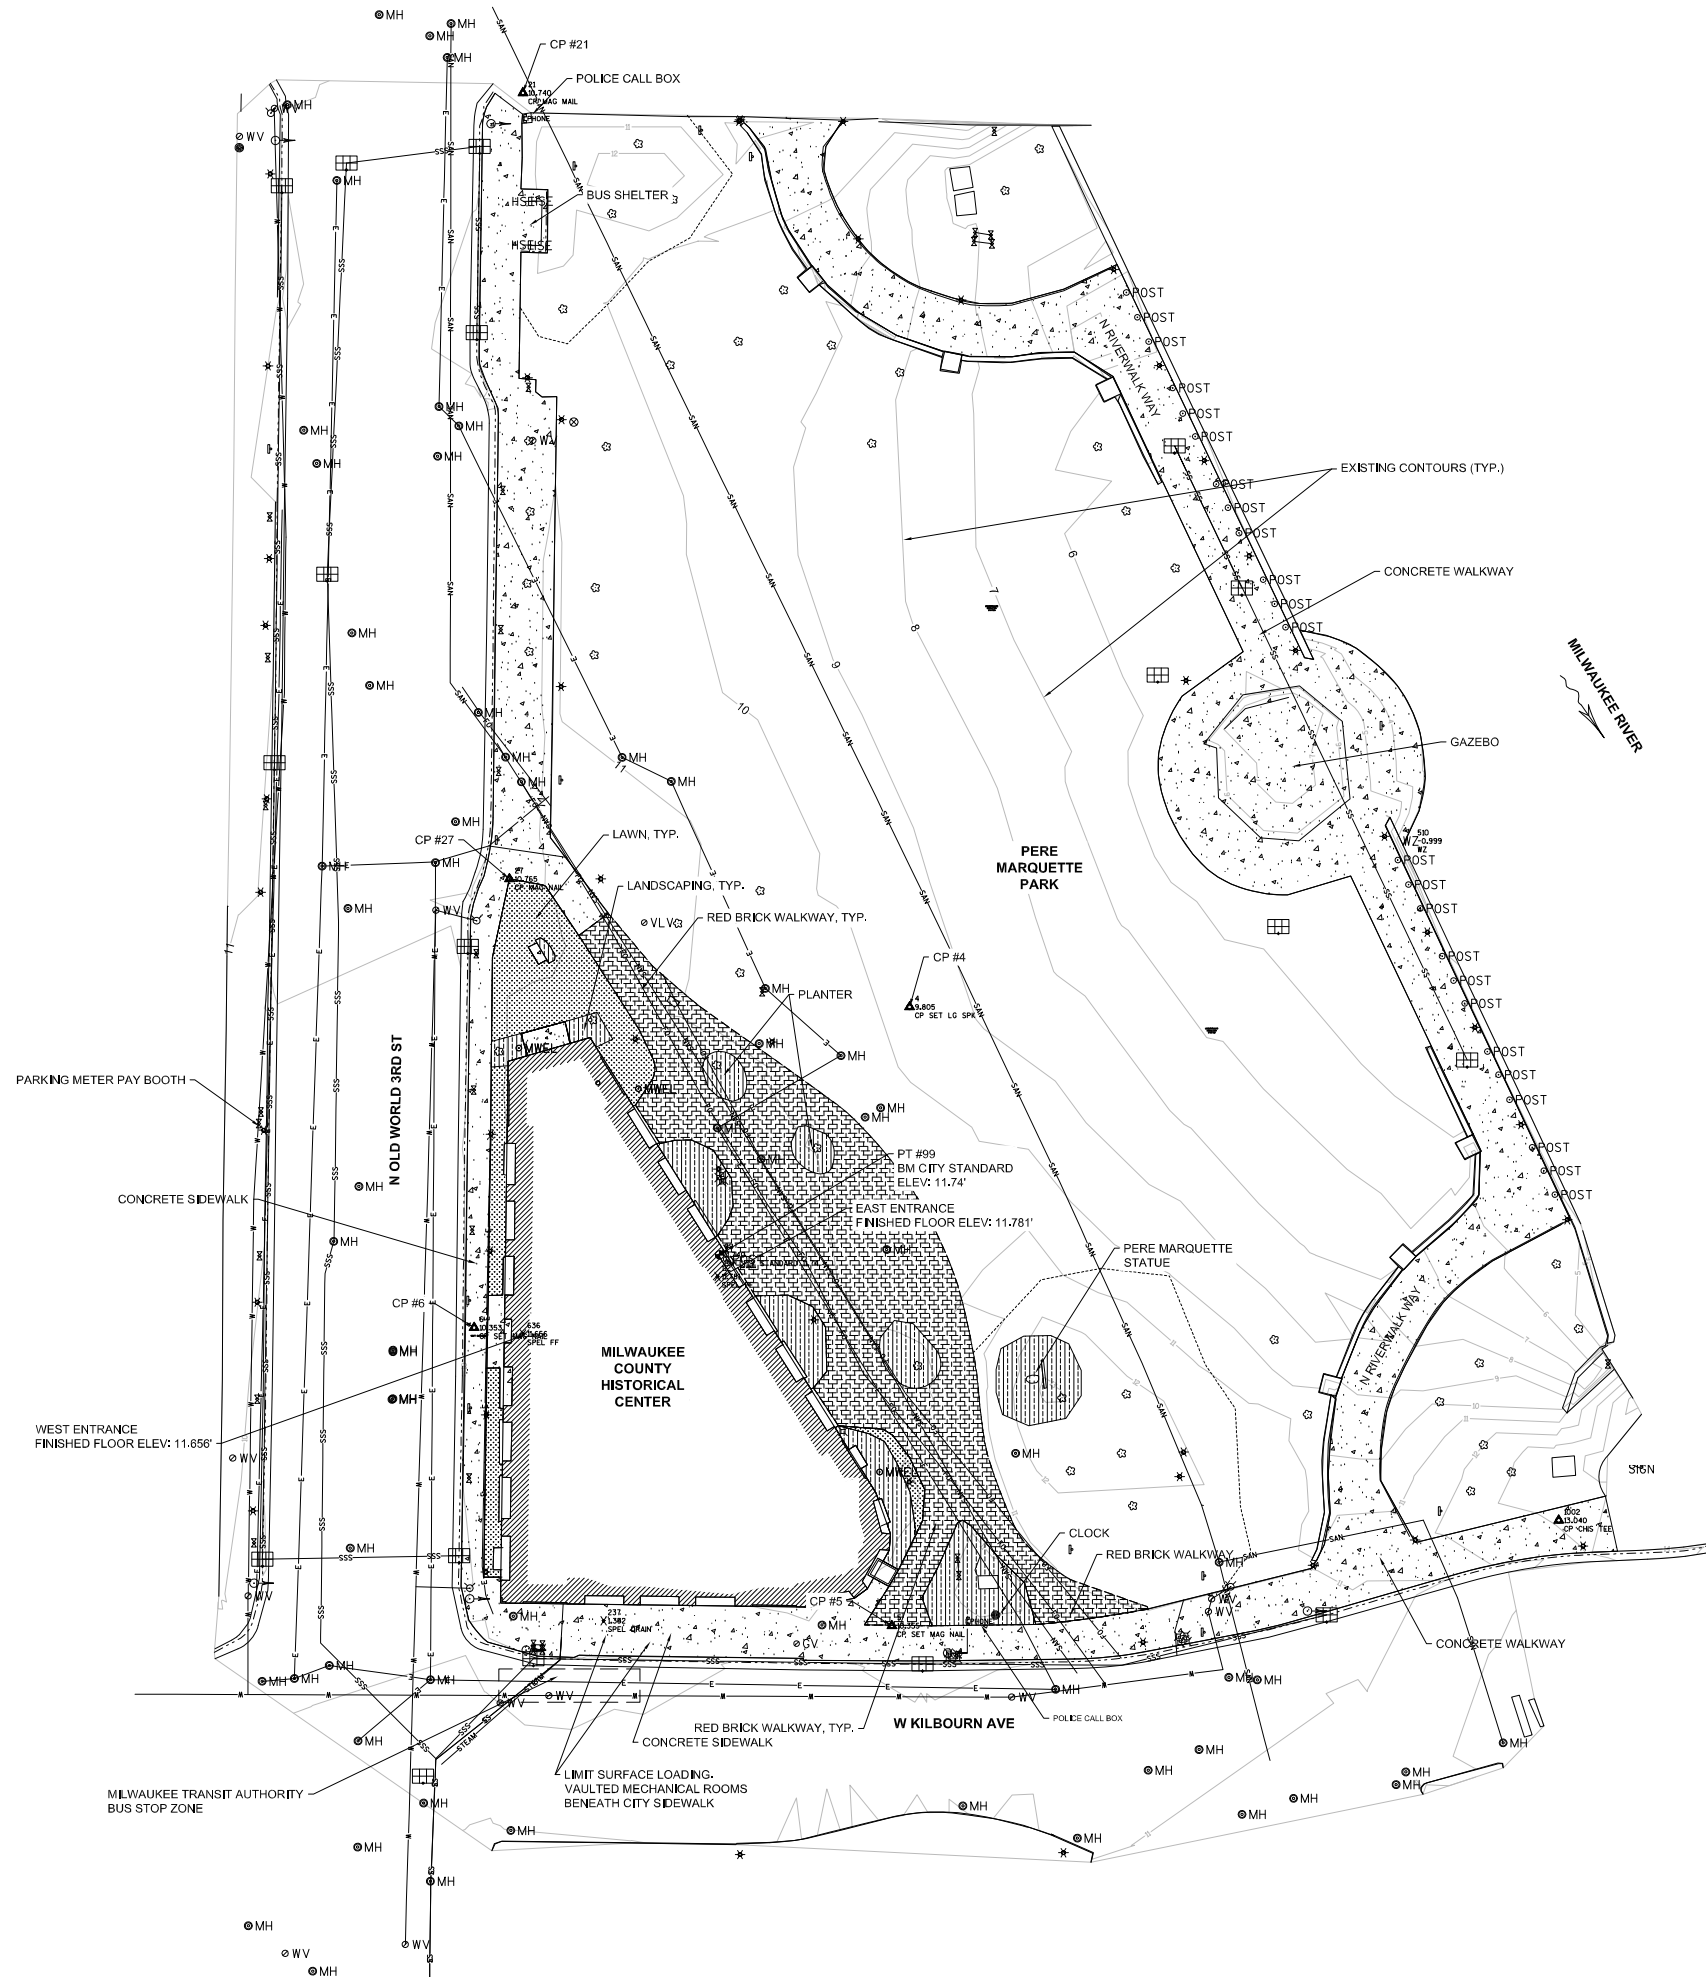

**KSingh** Engineers Scientists Consultants  
 3636 North 124th Street  
 Wauwatosa, WI 53222  
 262-921-1171

**BURNS & MCDONNELL**  
 100 ENERGY WAY, SUITE 1900  
 FORT WORTH, TX 76102  
 817-377-4361  
 WISCONSIN DSPS #1308

EXTERIOR RENOVATION CORNICE / PARAPET  
**MILWAUKEE COUNTY HISTORICAL SOCIETY**  
 910 N. OLD WORLD 3RD STREET MILWAUKEE, WI 53203

**UHLERIN WILSON**  
 ARCHITECTS  
 312 East Michigan Street  
 Milwaukee, WI 53202  
 Telephone: 414.271.8899  
 Facsimile: 414.271.8942



Milwaukee County Dept. of Administrative Services  
 FACILITIES MANAGEMENT DIVISION  
 Architectural, Engineering & Environmental Services  
 633 WEST WISCONSIN AVENUE, SUITE 1000 MILWAUKEE, WI 53202

DATE: 03/31/2017  
 PROJECT: 0118-13449 / 0247-16440  
 SITE NO: 285  
 BUILDING NO: 180  
 UWMA PROJECT NO: 16-118

THIS DOCUMENT IS RELEASED FOR THE PURPOSE OF REVIEW UNDER THE AUTHORITY OF AJAY P. SINGH NO. E-44388 ON FEBRUARY 28, 2017. IT IS NOT TO BE USED FOR CONSTRUCTION PURPOSES