





# CITY OF MILWAUKEE

## DPW – Infrastructure Services Division – Transportation Operations

Regarding the recommendation for installation of stop control  
on South 18<sup>th</sup> Street at West Crawford Avenue.



-  = EXISTING STOP
-  = EXISTING YIELD
-  = SIGNAL
-  = INSTALLATION OF STOP

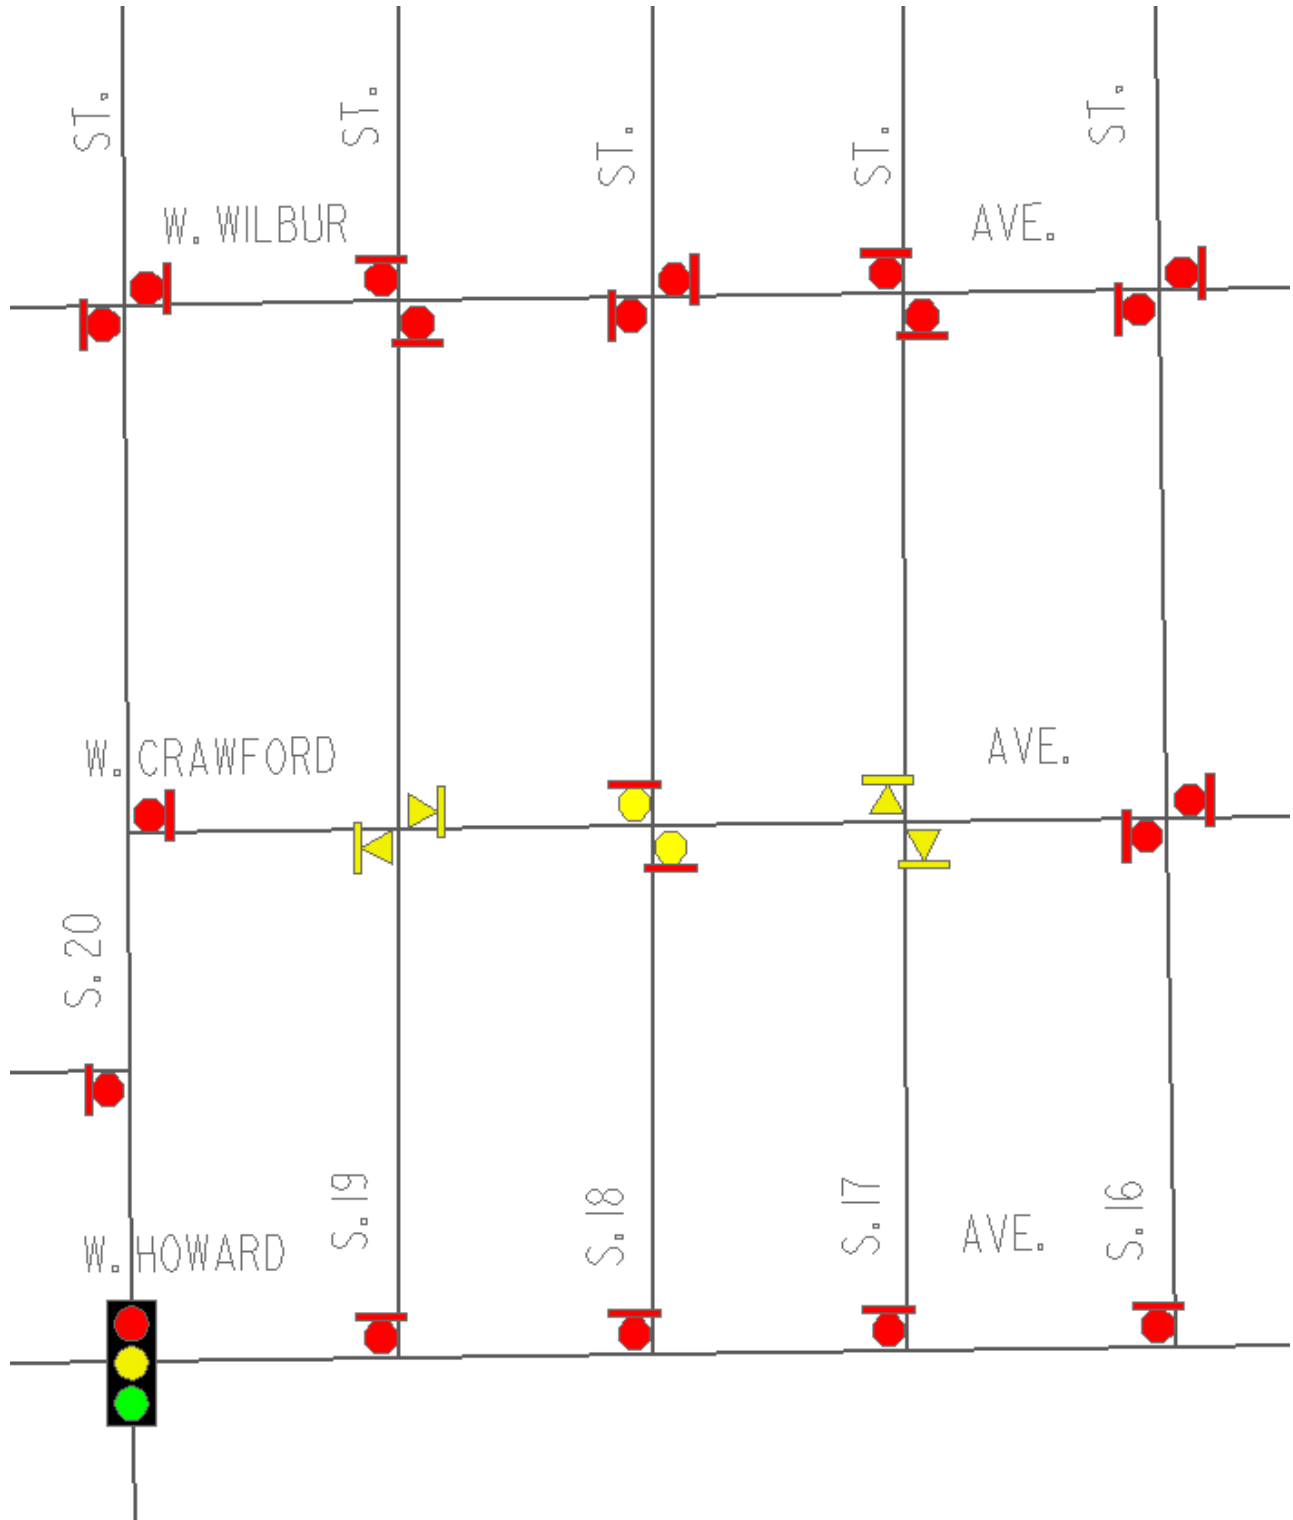


Exhibit A