





CITY OF MILWAUKEE

DPW – Infrastructure Services Division – Transportation Operations

Regarding the recommendation for installation of yield control on North 61ST Street at West Stark Street.



-  = EXISTING STOP
-  = EXISTING YIELD
-  = INSTALLATION OF YIELD
-  = SIGNAL

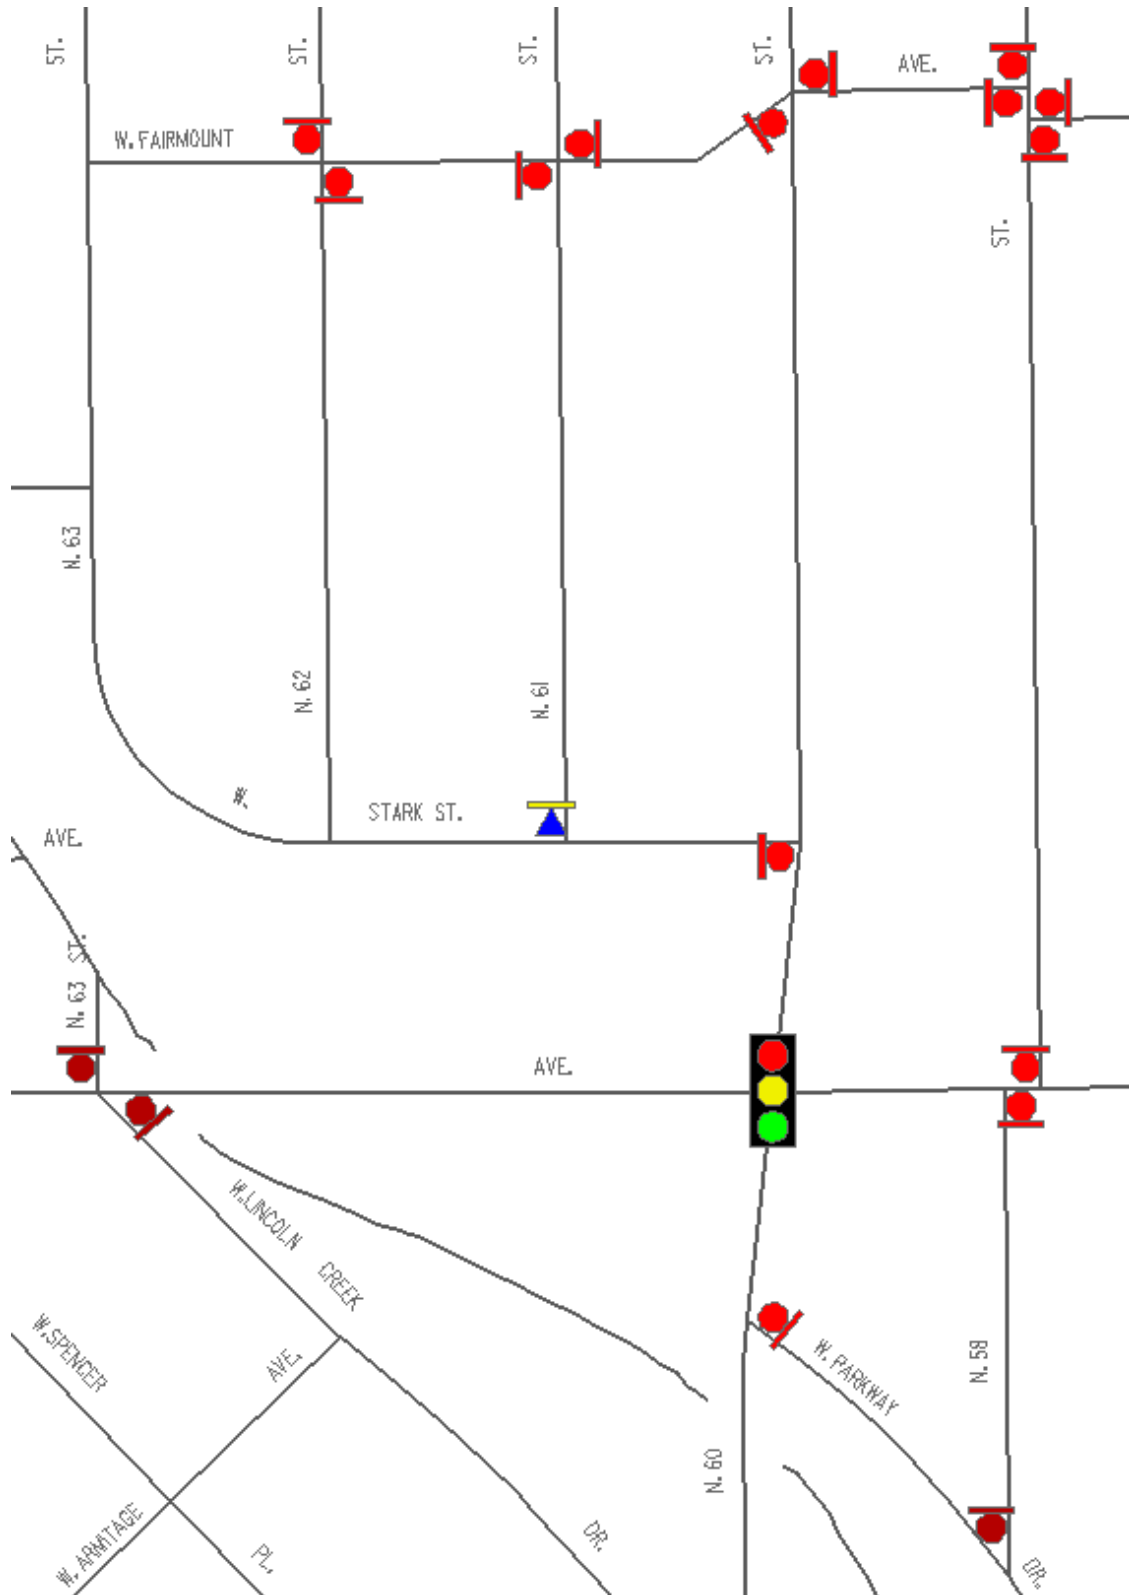


Exhibit A