
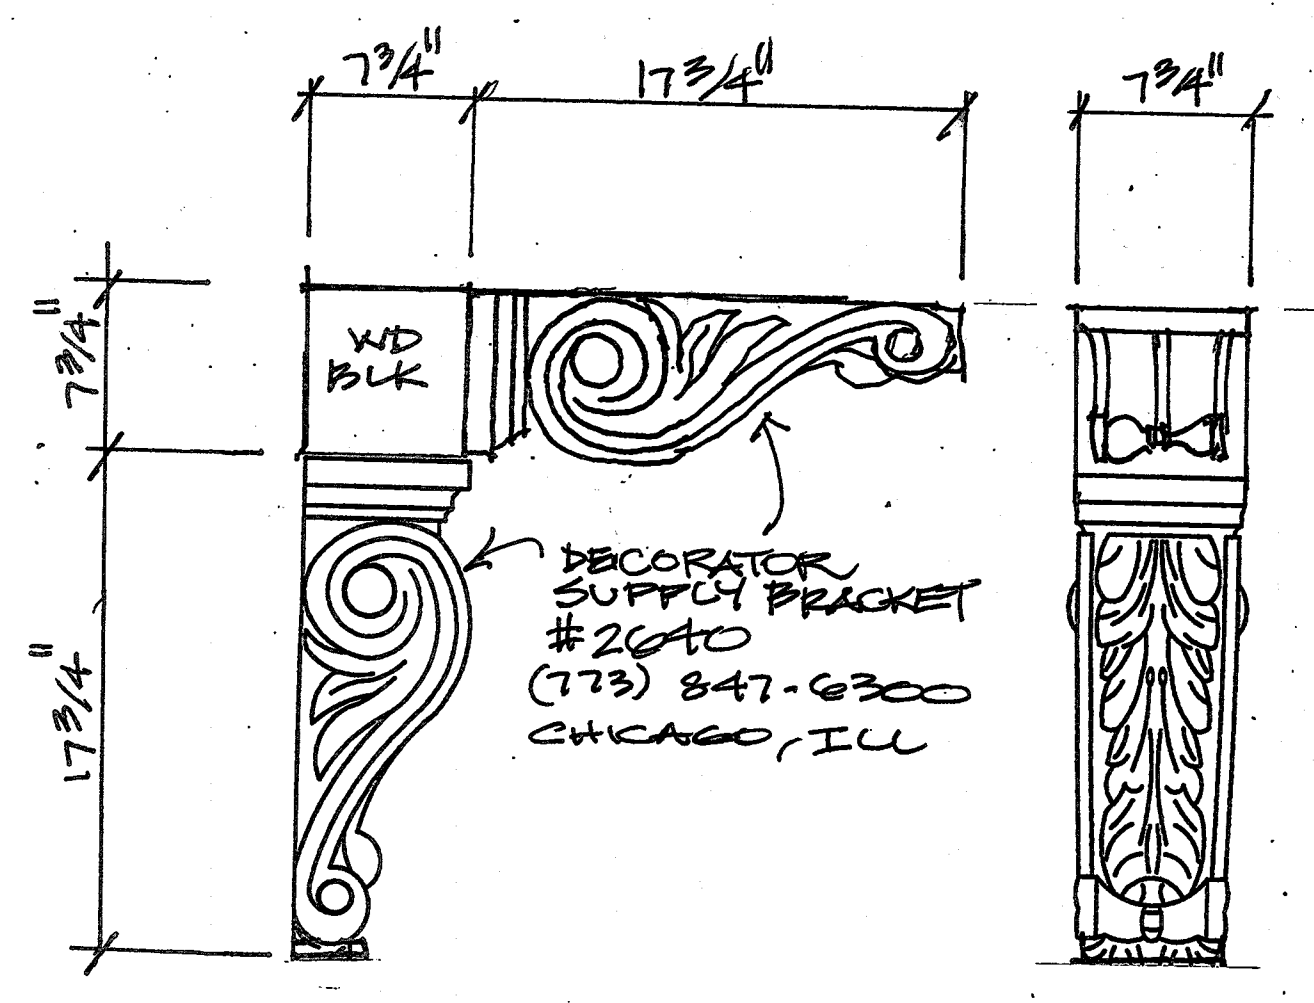
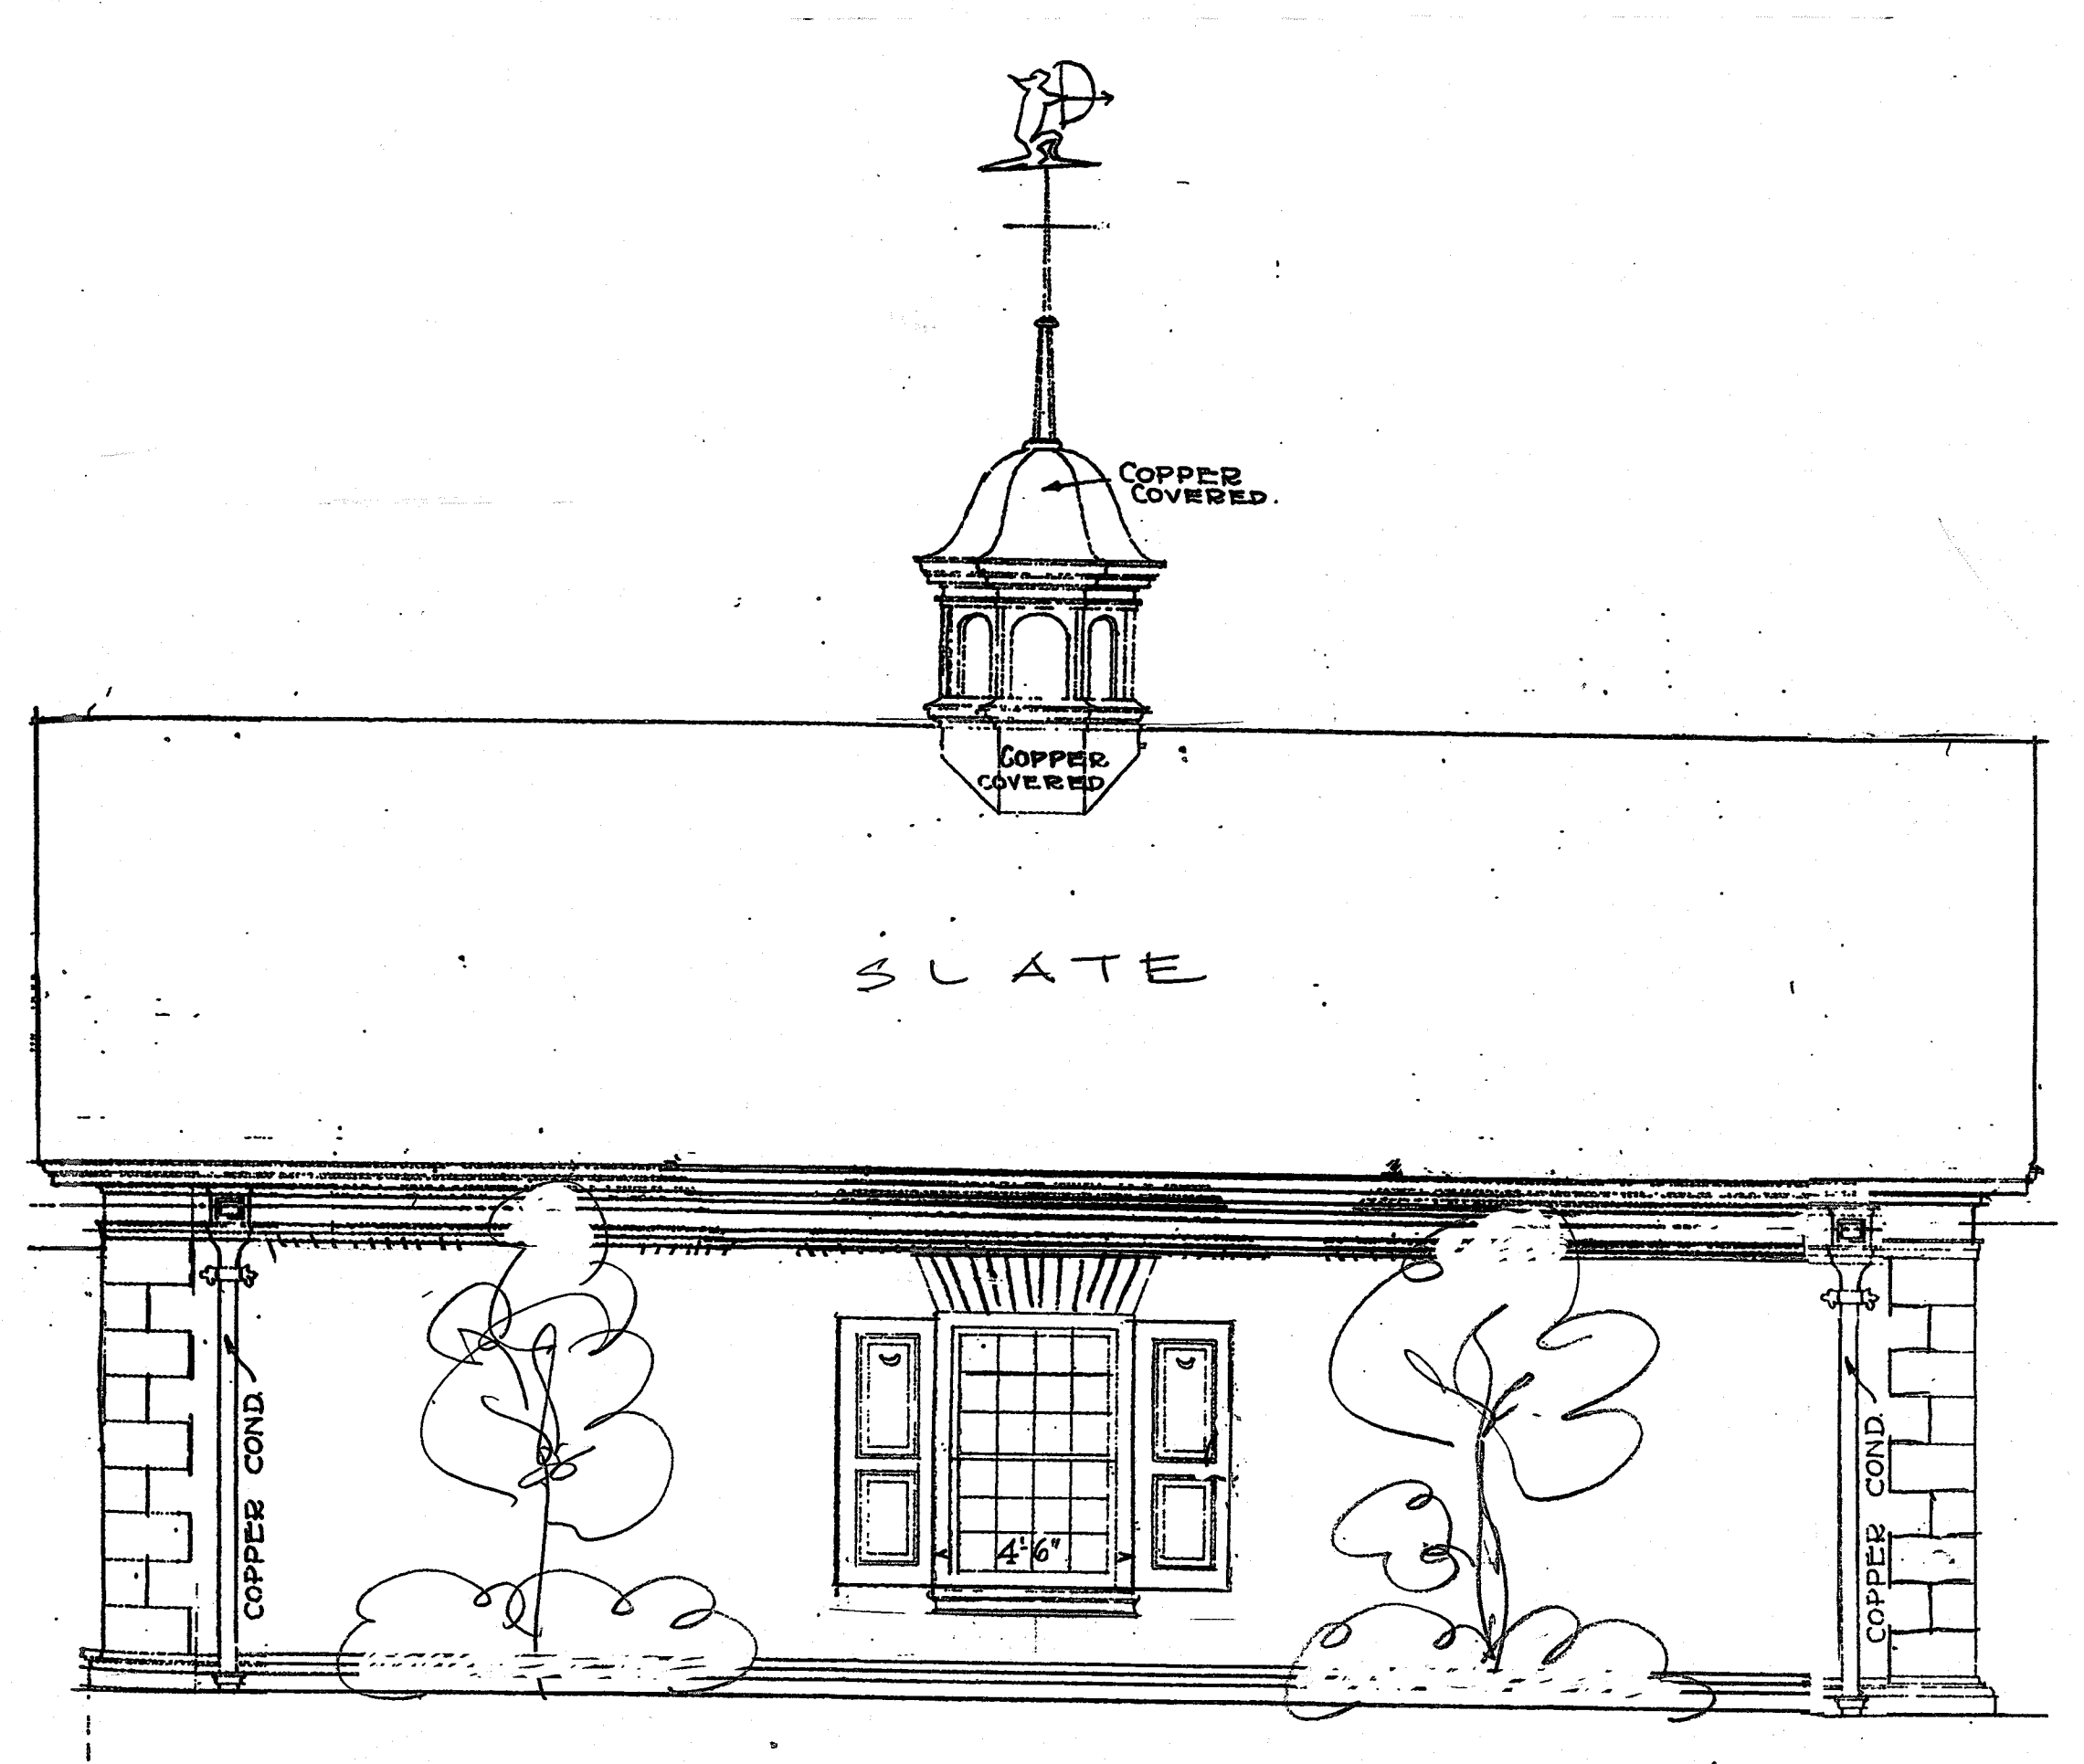
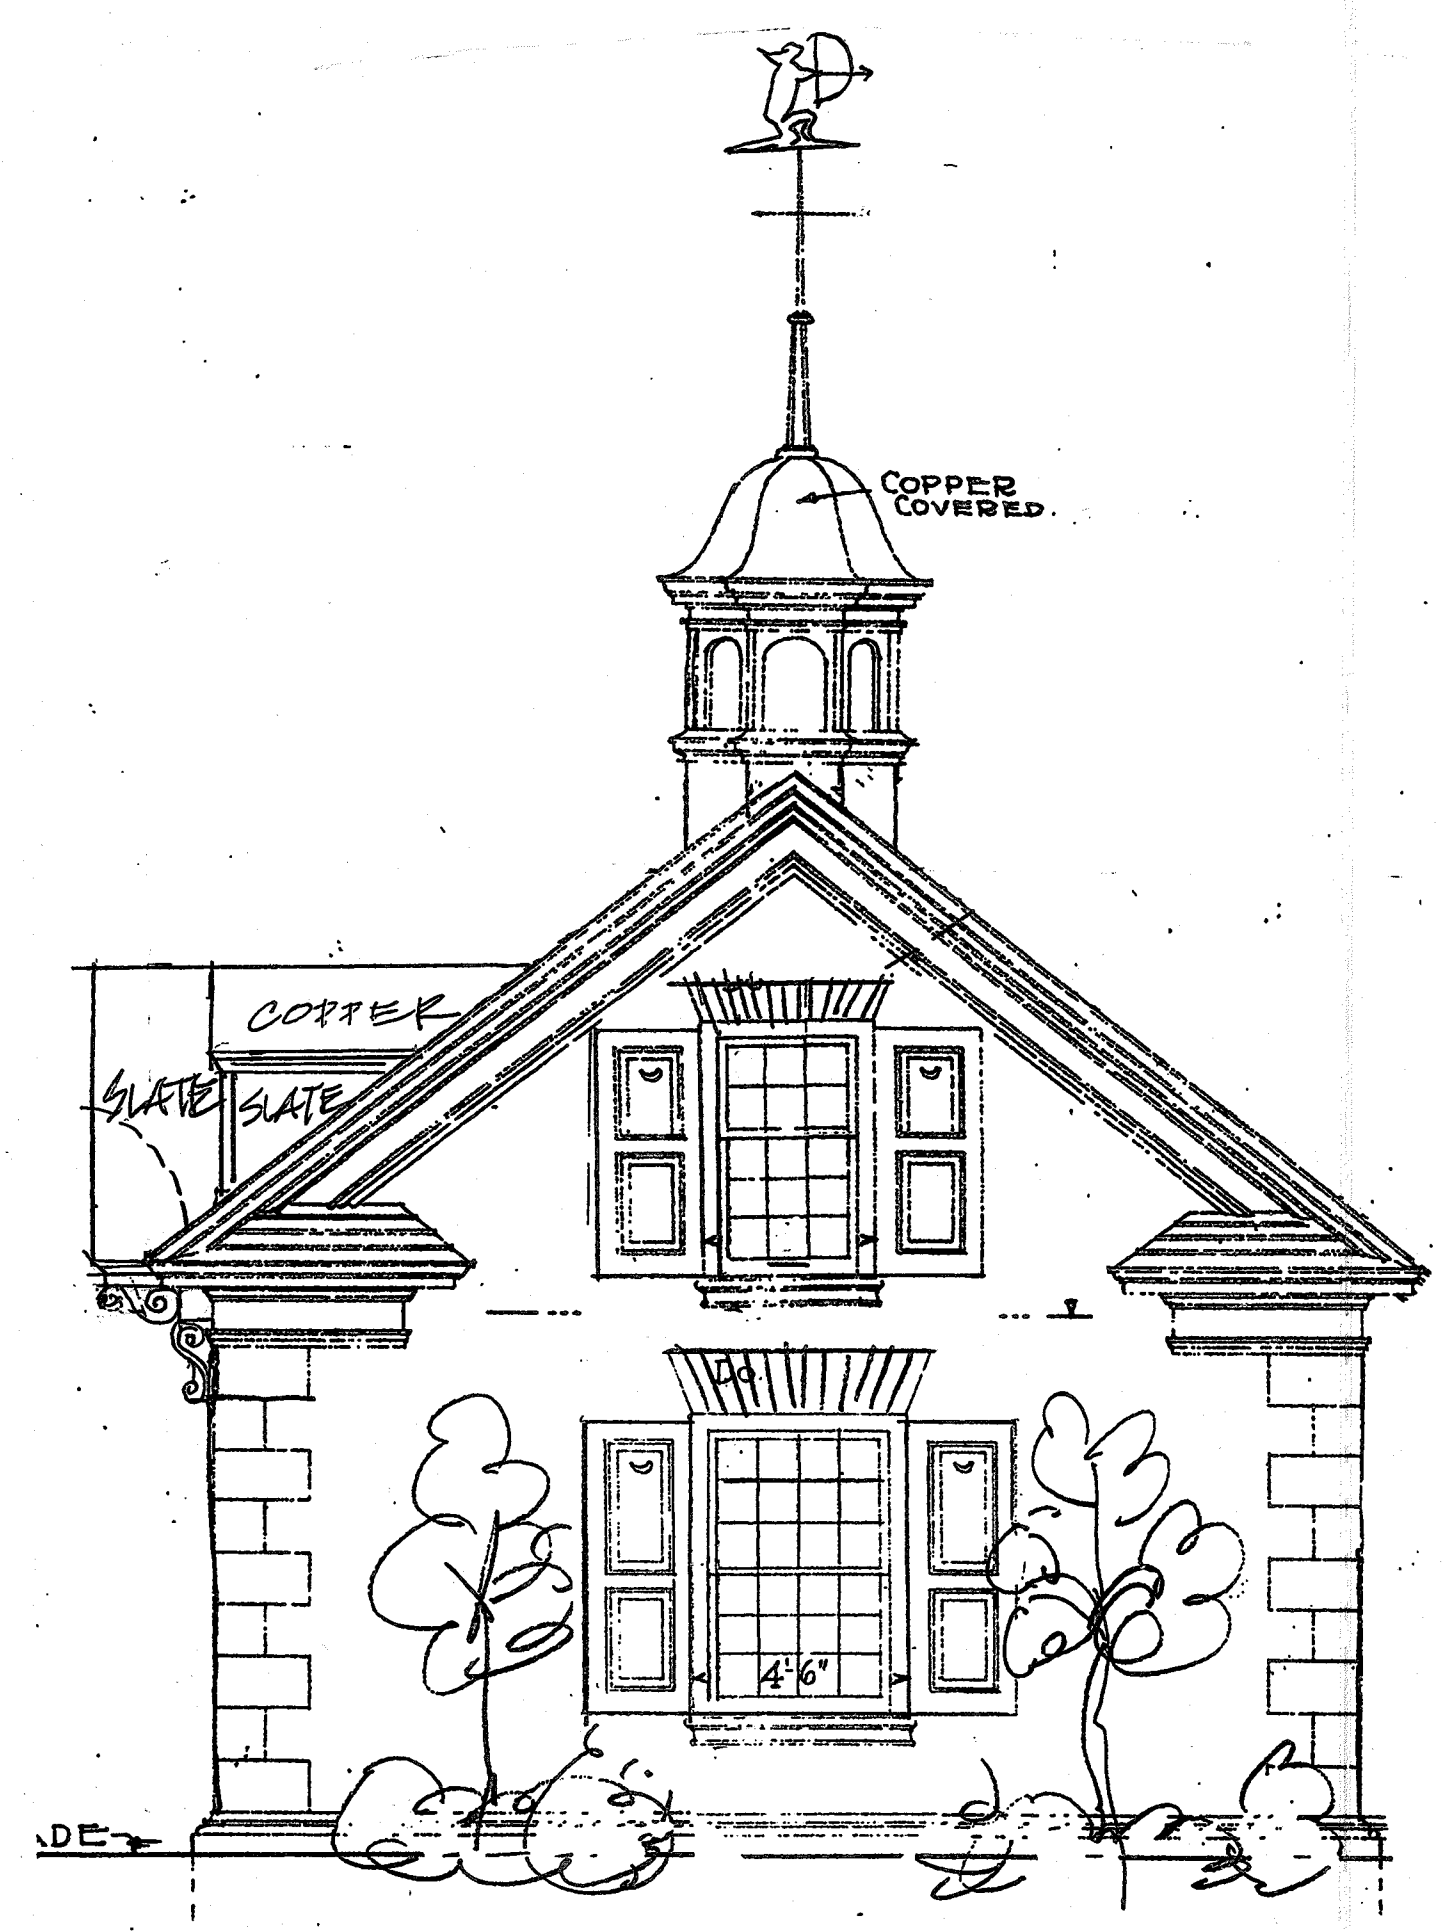
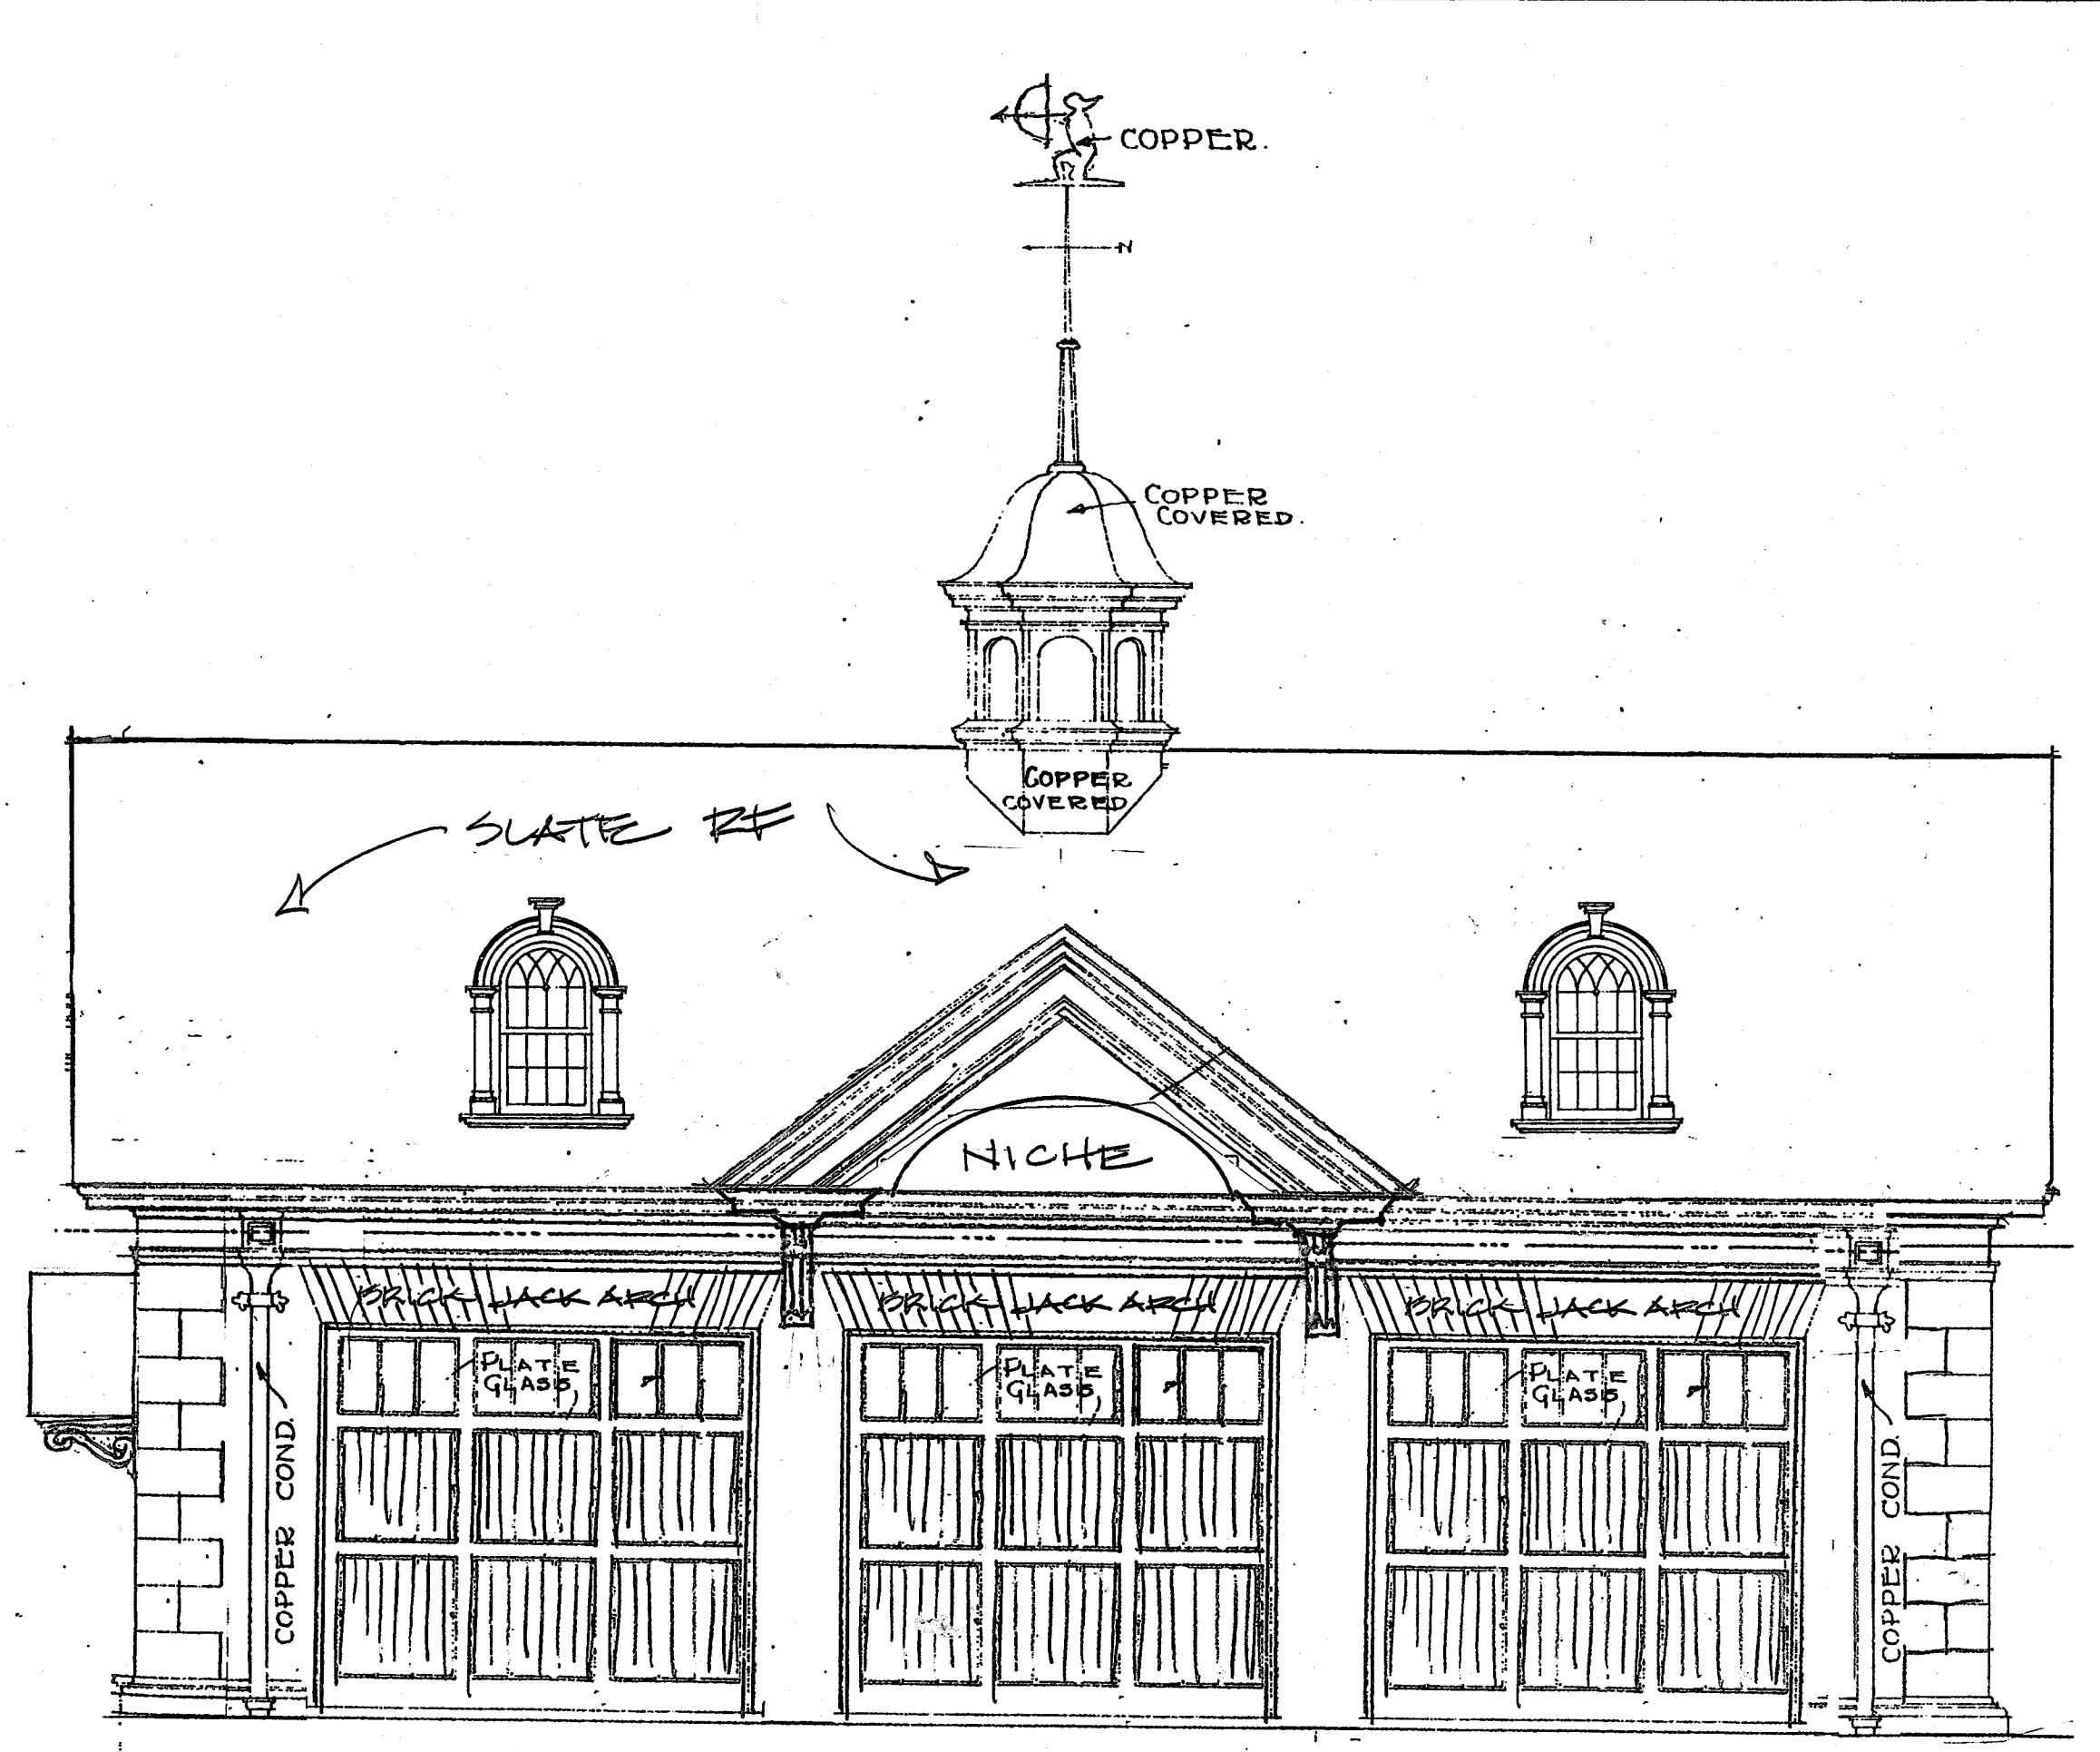
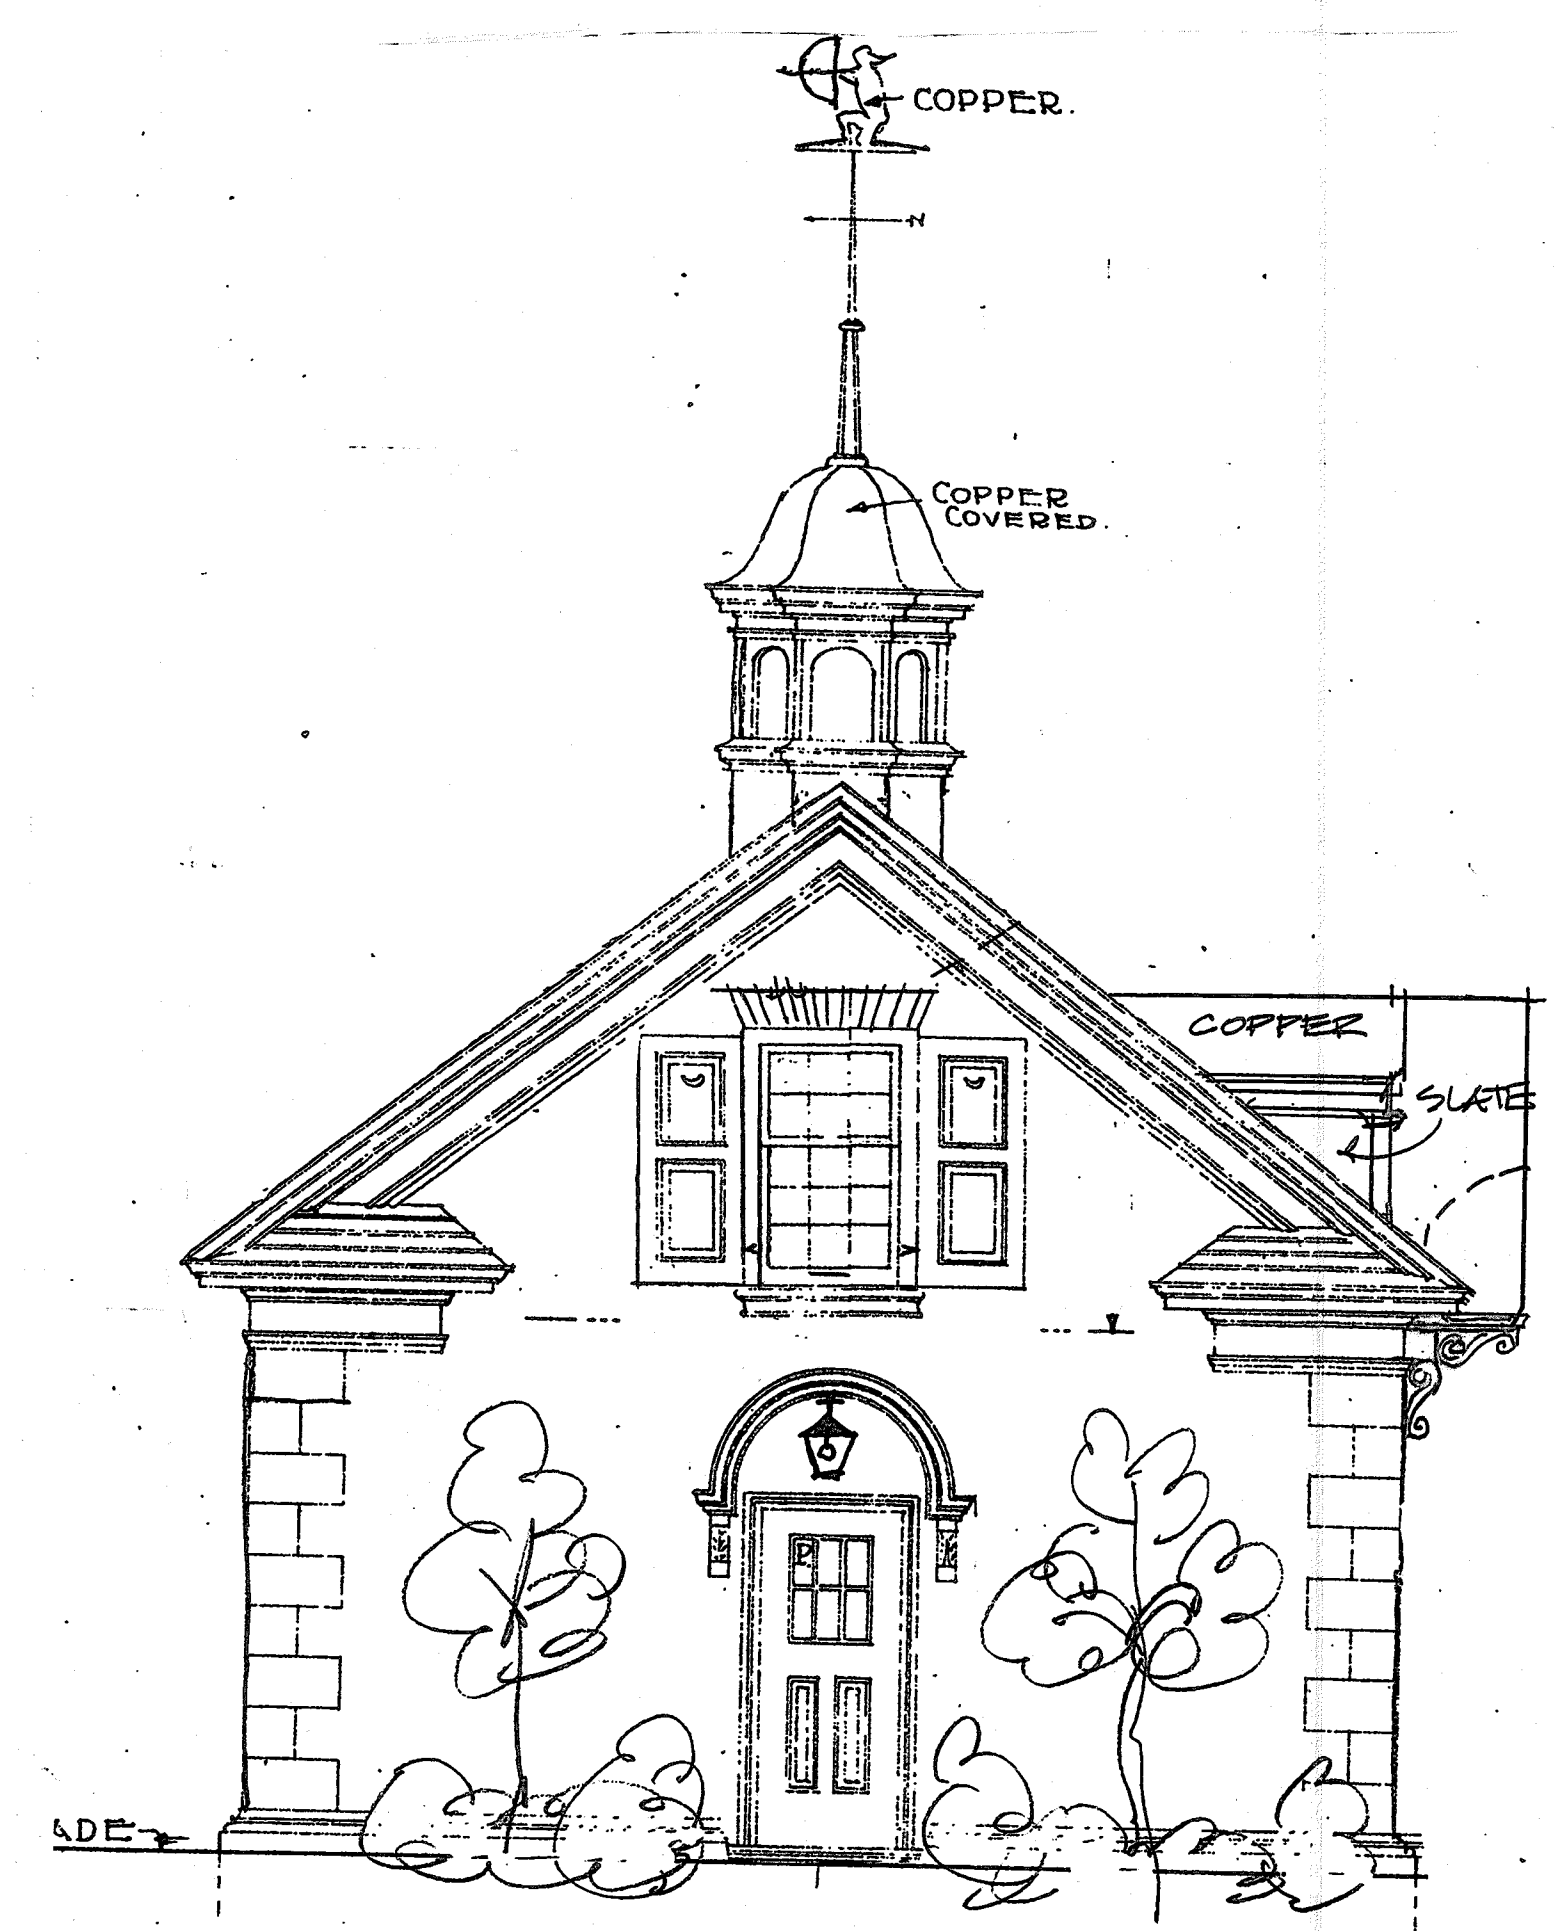


REVISIONS	

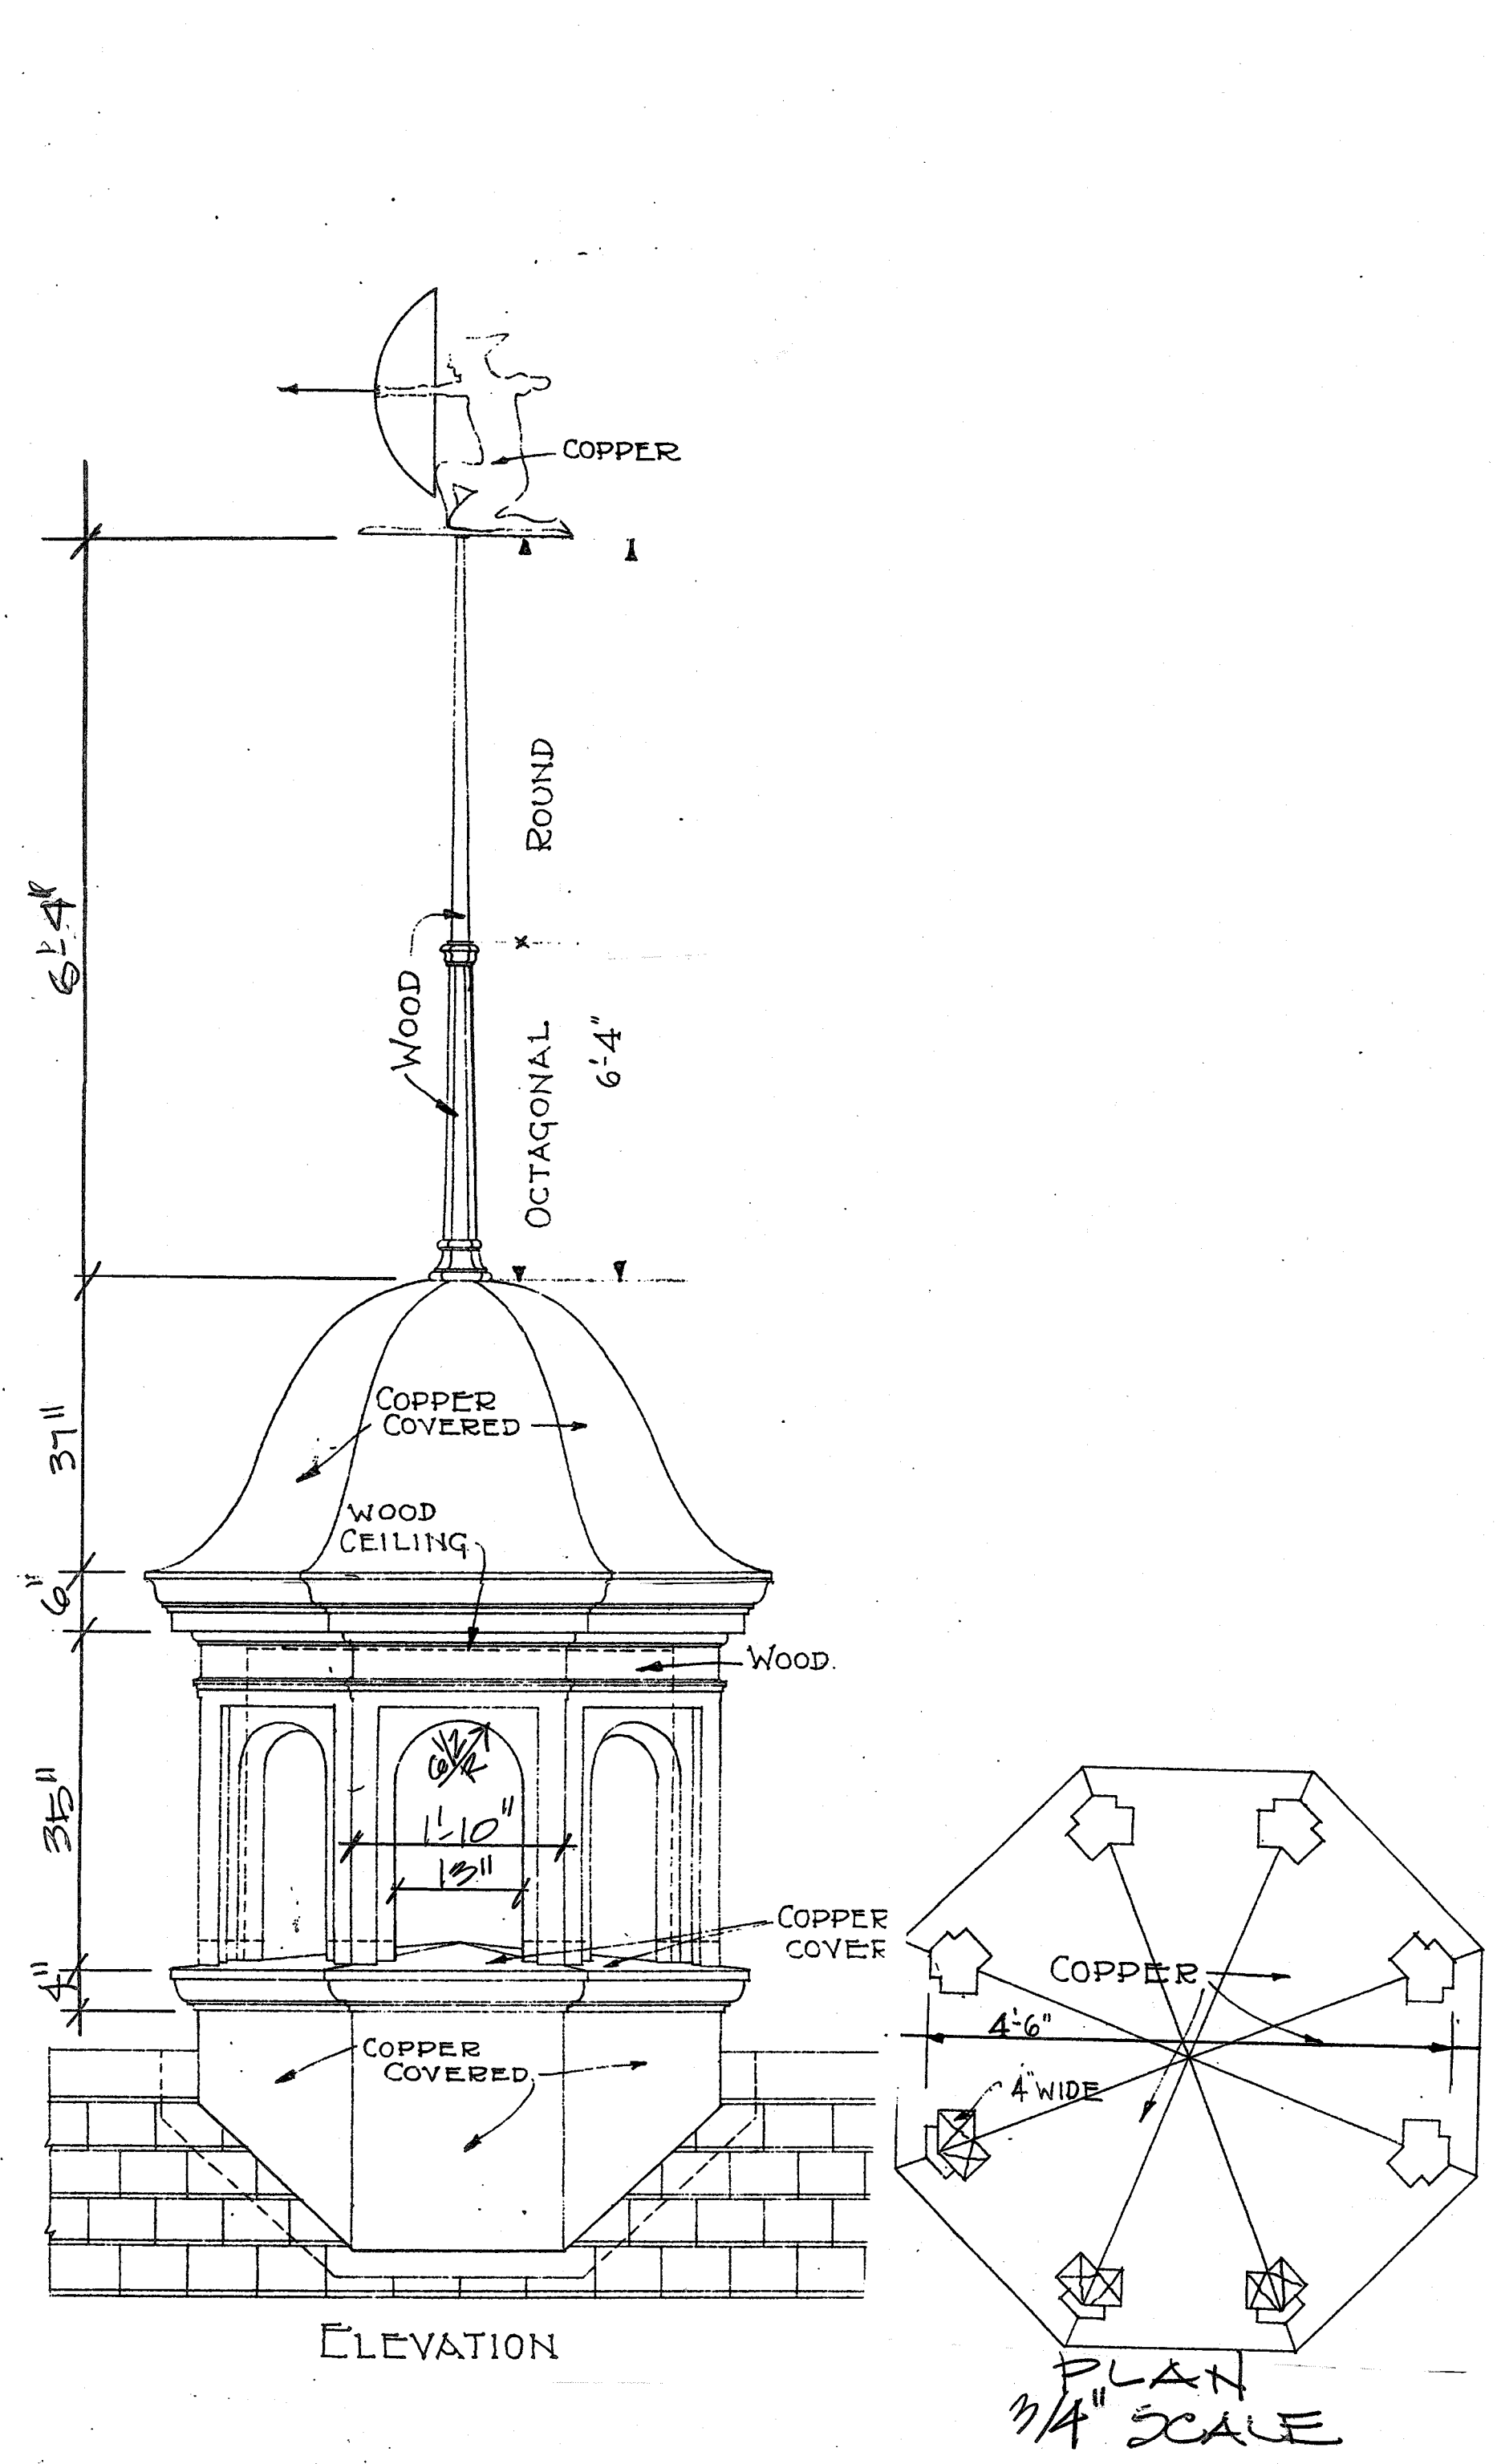

William T. Baker
 78 WEST WESLEY ROAD NW. ATLANTA, GEORGIA 30305
 Tele: 404.261.0446 Fax: 404.261.0549

© Copyright 2000 William T. Baker, Inc.
 This drawing is the property of William T. Baker, Inc. and may not be used or reproduced without written permission.
Contractors Please Note
 Contractor is responsible for verifying all dimensions and site conditions before beginning construction. Any discrepancies must be reported to William T. Baker & Associates for justification and/or correction before proceeding with the work. Contractor assumes responsibility for any discrepancies that are not reported. All dimensions should be read or calculated and never scaled. All work shall be performed in accordance with local codes, regulations and FHA/VA MPS.