

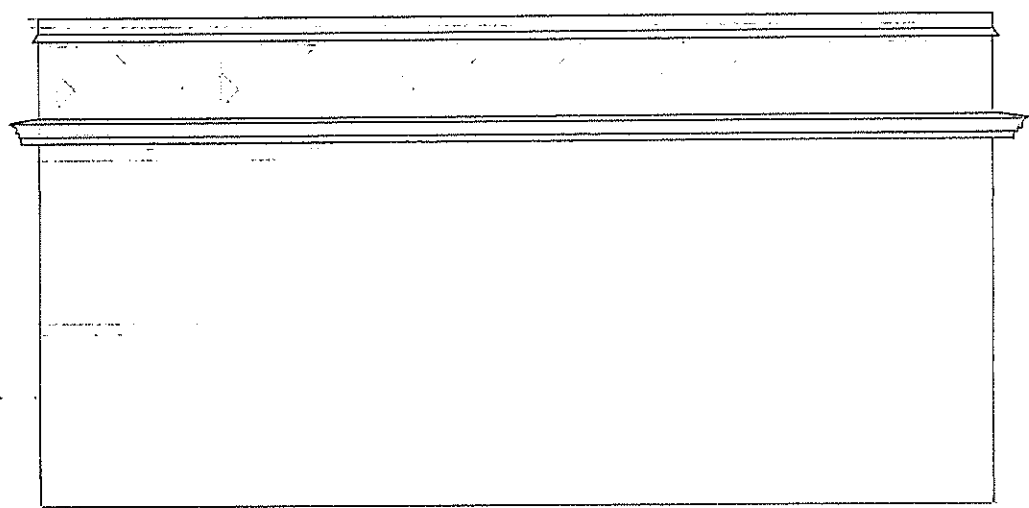


RECEIVED  
SEP 23 2013

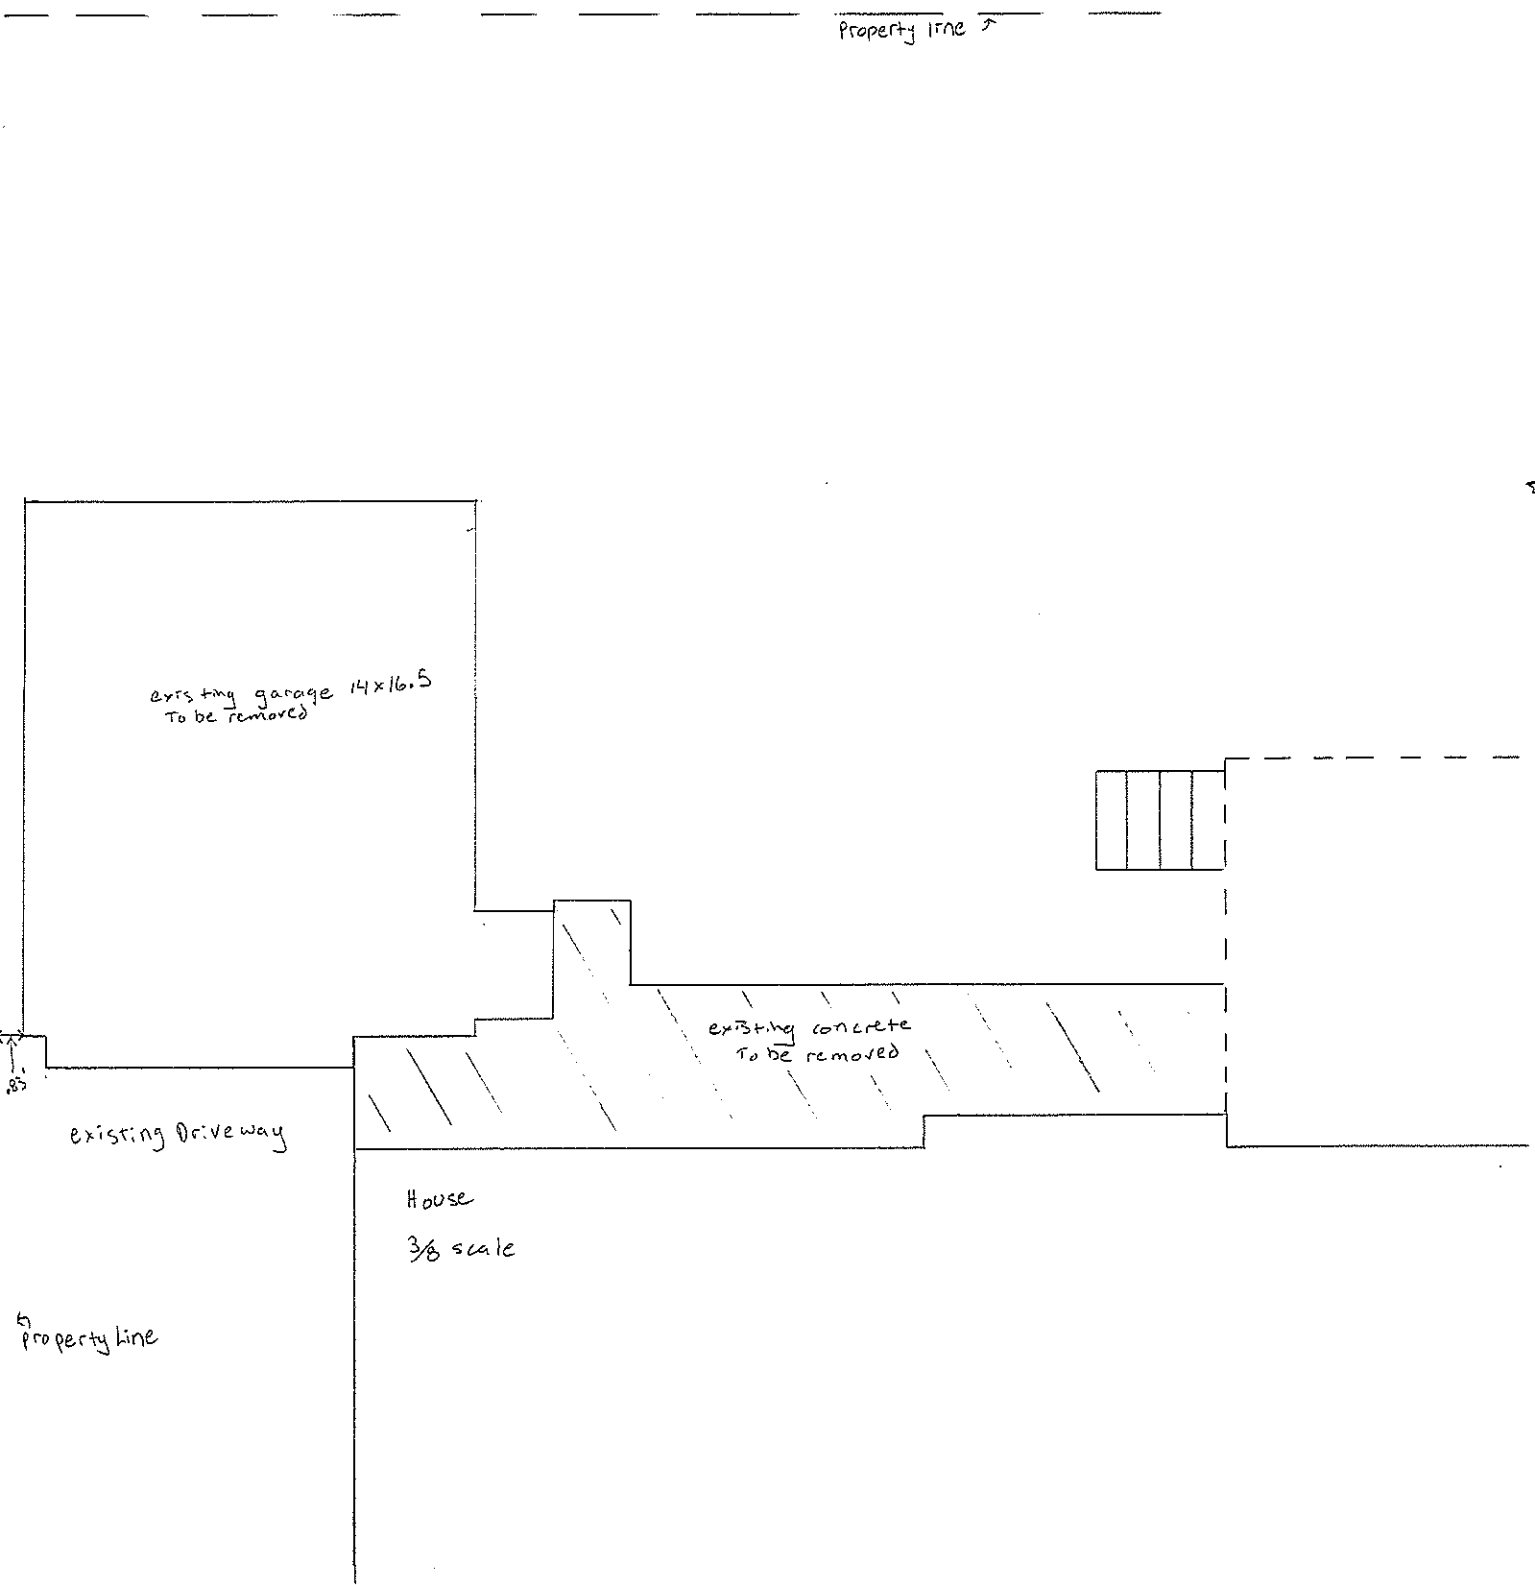




EAST ELEVATION

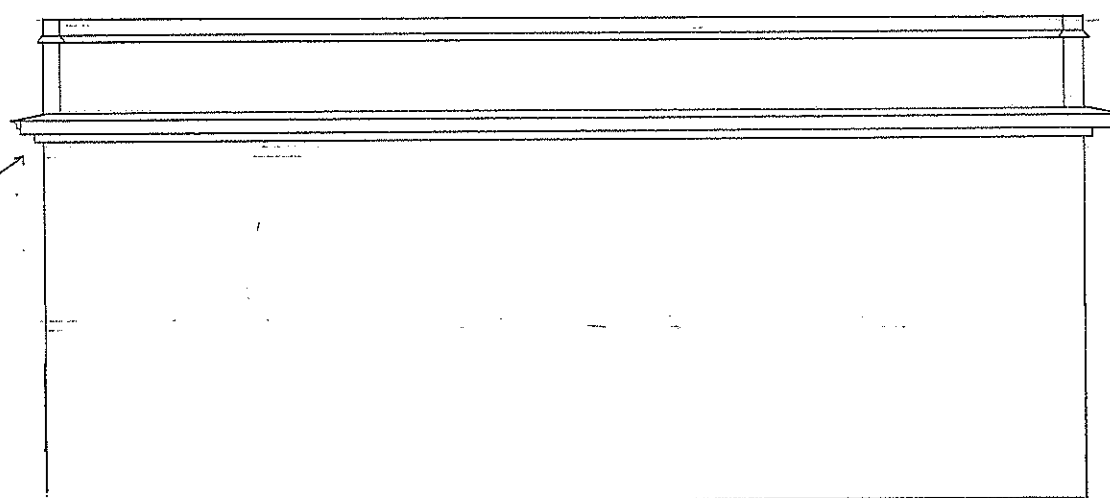

SOUTH ELEVATION

William and Sue Berland  
2315 E Ivanhoe Place  
By: Building Blocks Construction LLC  
414 943 0355


RECEIVED  
SEP 23 2013

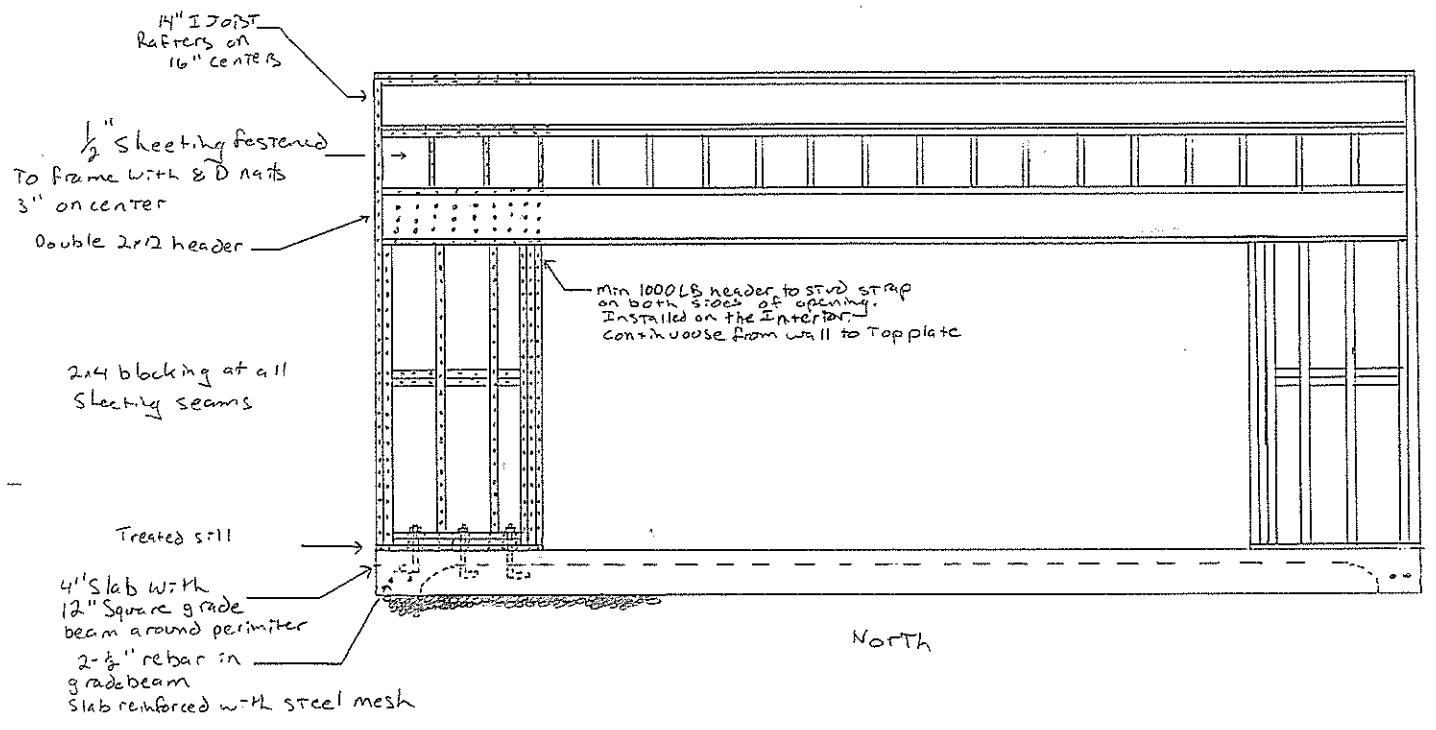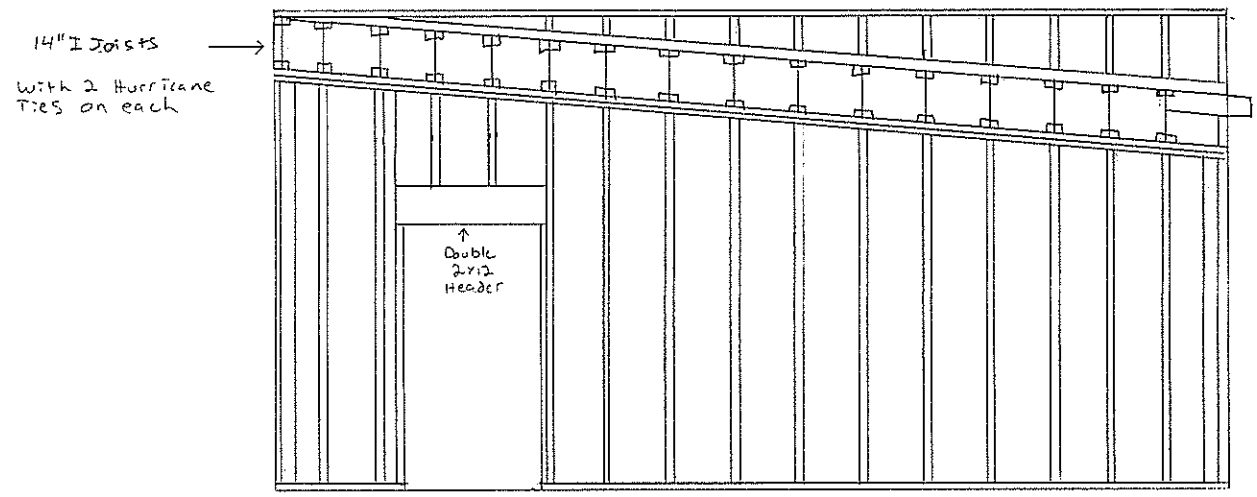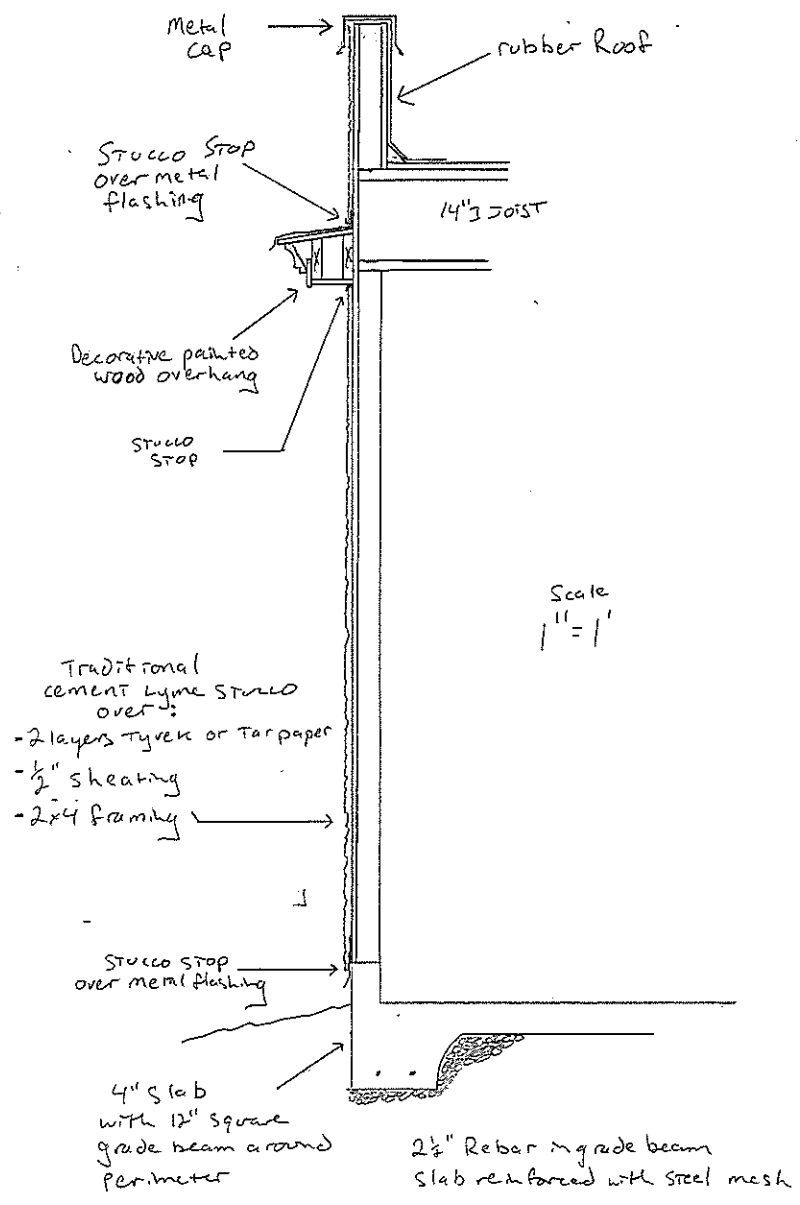

New Garage For:  
William and Sue Berland  
2315 East Ivanhoe Place

By:  
Building blocks Construction LLC.



RECEIVED  
SEP 23 2016

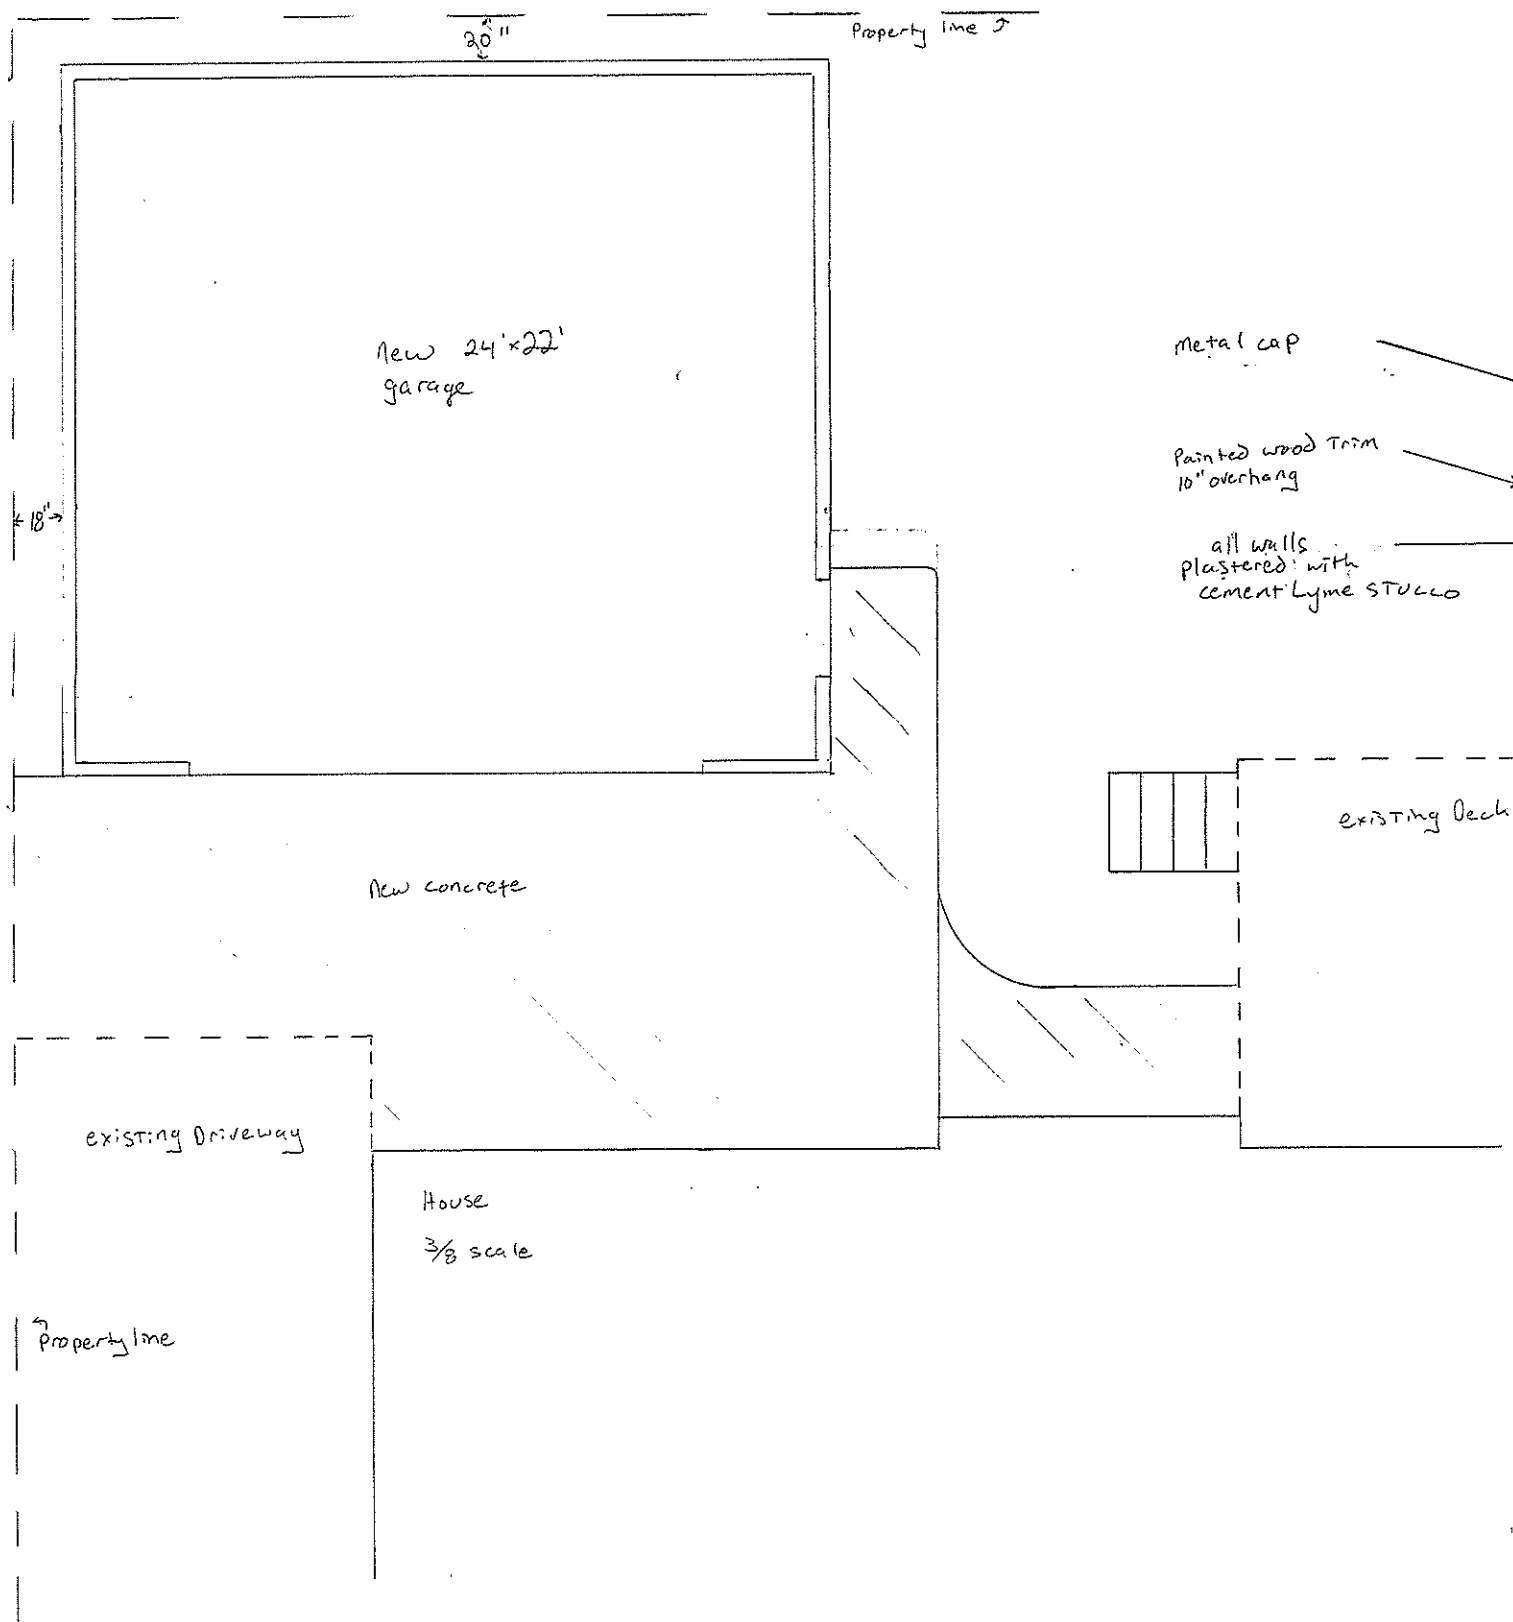

metal cap

Painted wood Trim  
10" overhang

all walls  
plastered with  
Cement-Lyme stucco

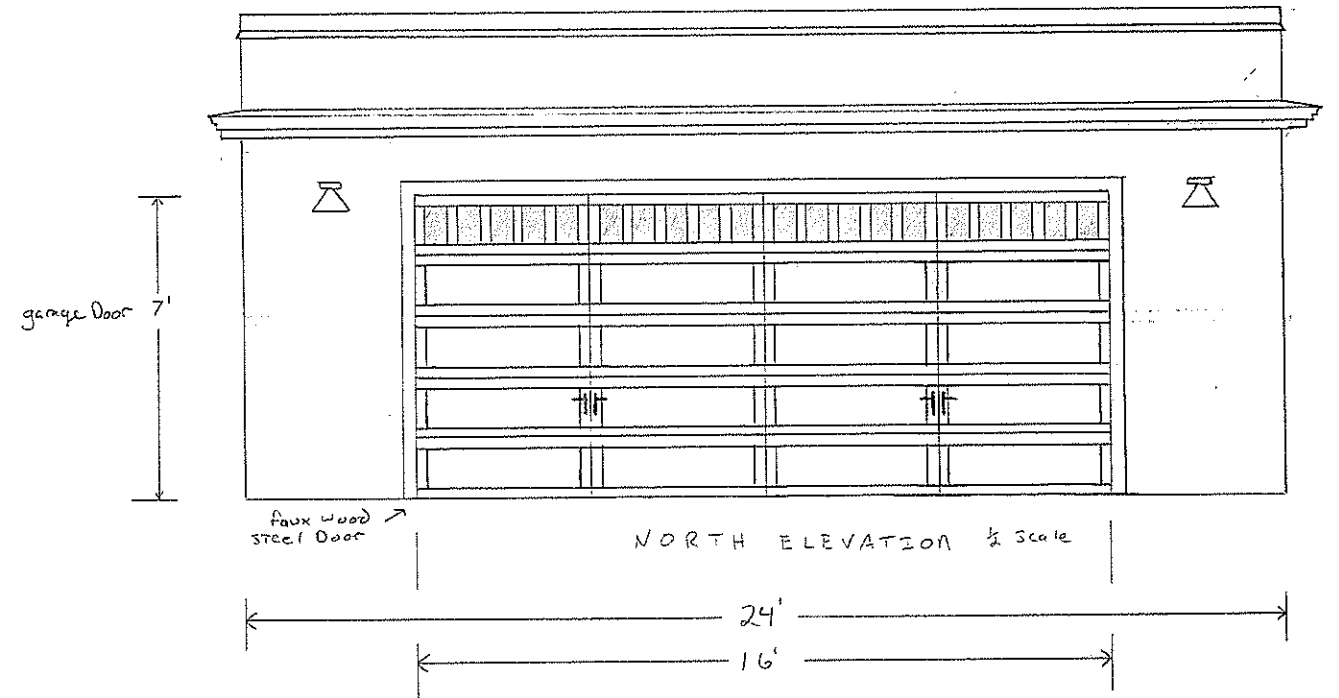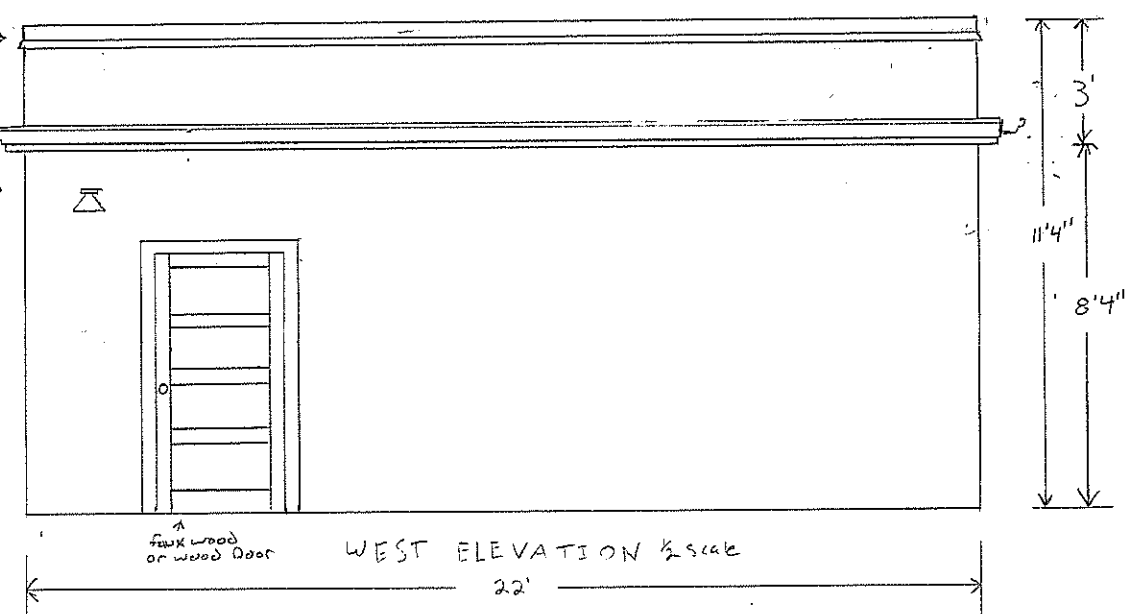

New Garage For:
William and Sue Berland
2315 East Ivanhoe Place
Milwaukee WI
By:
Building blocks Construction LLC
P.O. Box 72045 Milwaukee WI 53212
414 943 0355