



TYPICAL PORCH R.  
(USE FOR ANNI)

EXT. ELEVATION

EXT. RESTORATION - 1843 N. 2<sup>nd</sup> ST.

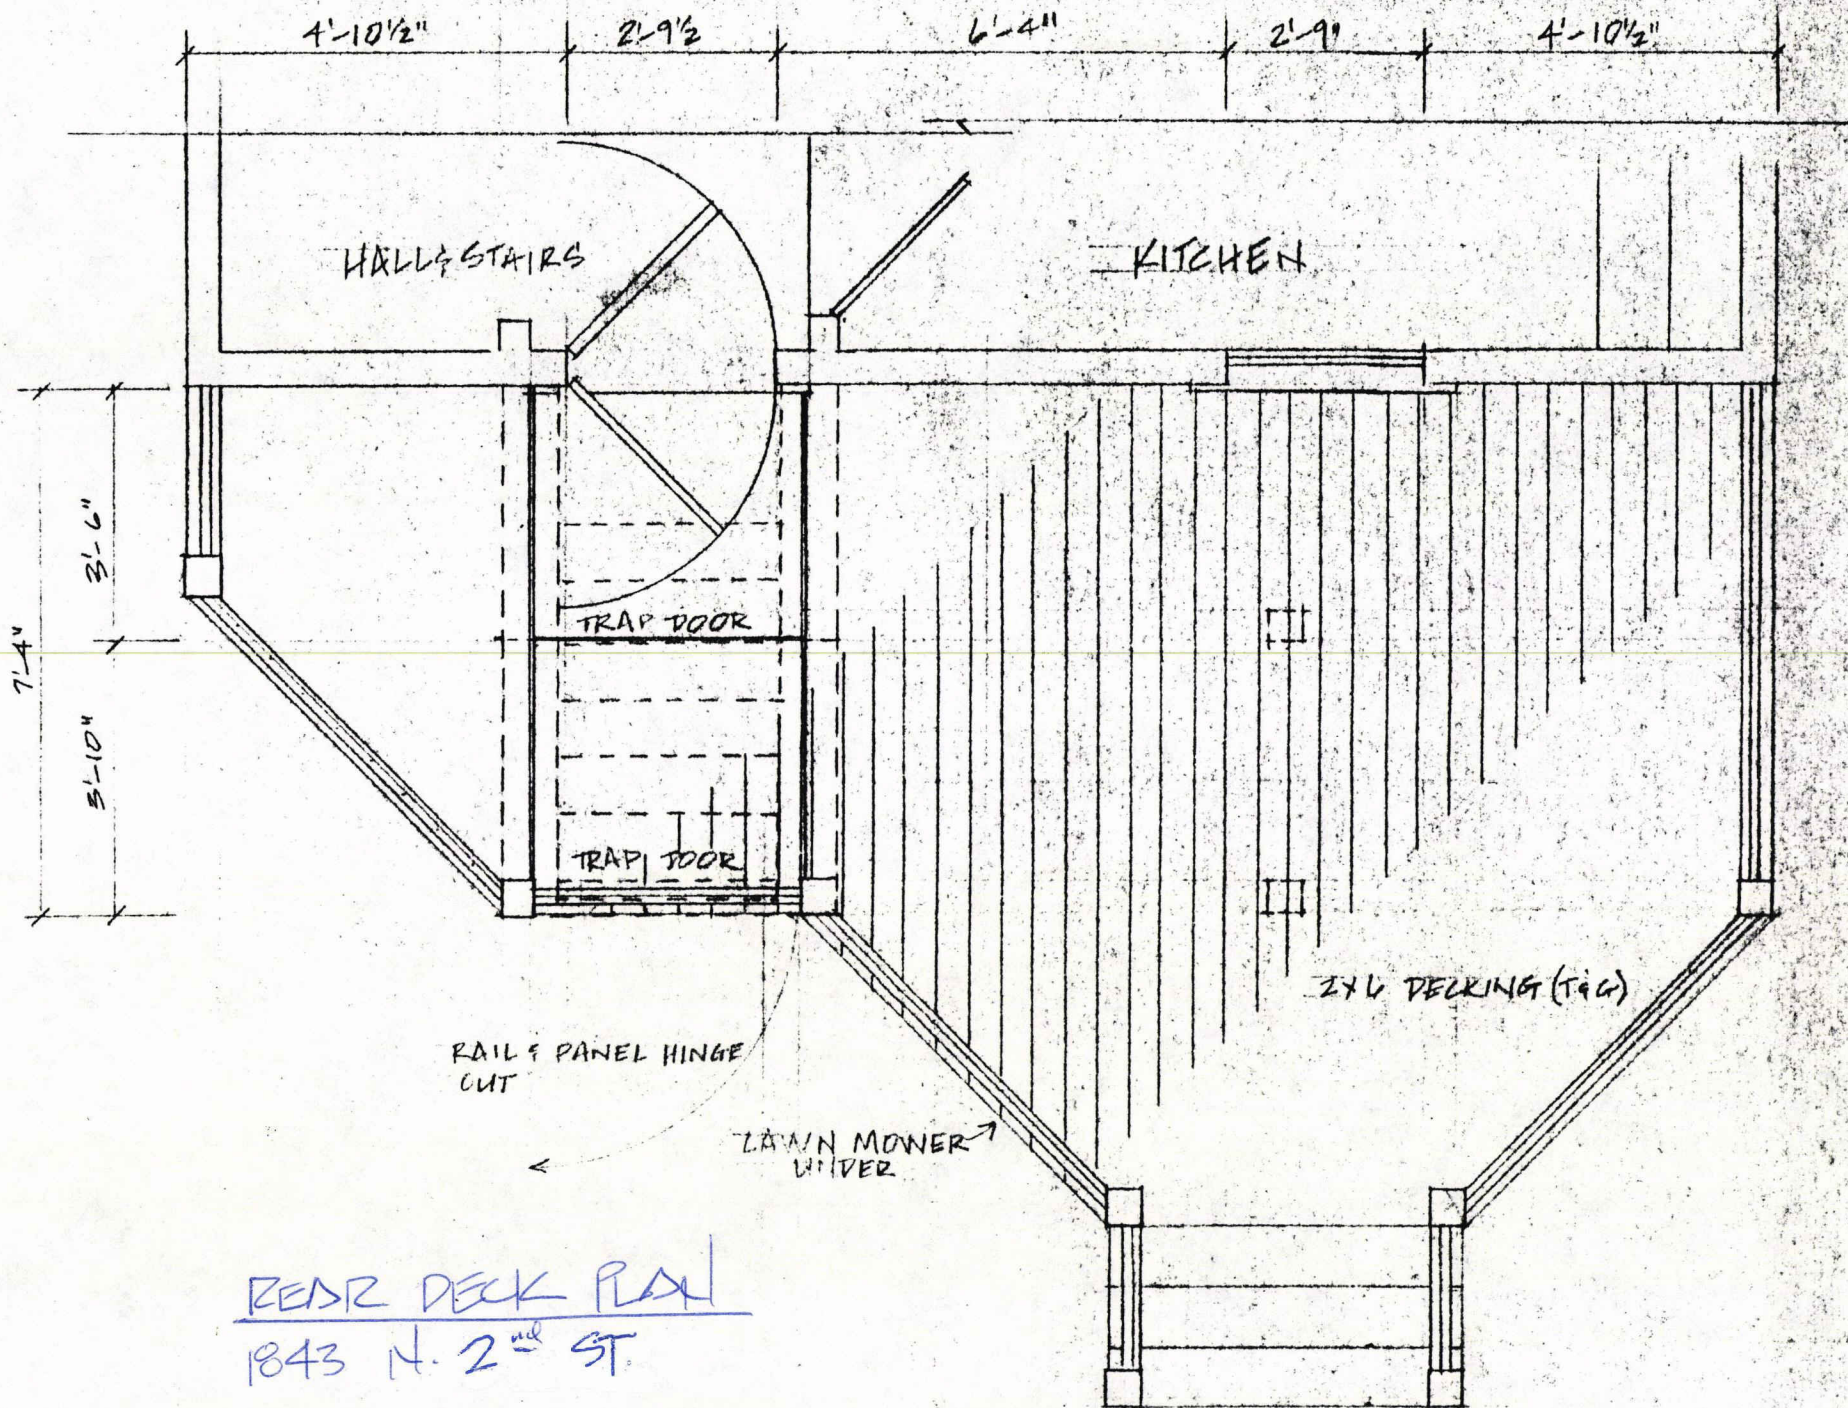


REAR DECK PLAN  
 1843 N. 2<sup>nd</sup> ST.

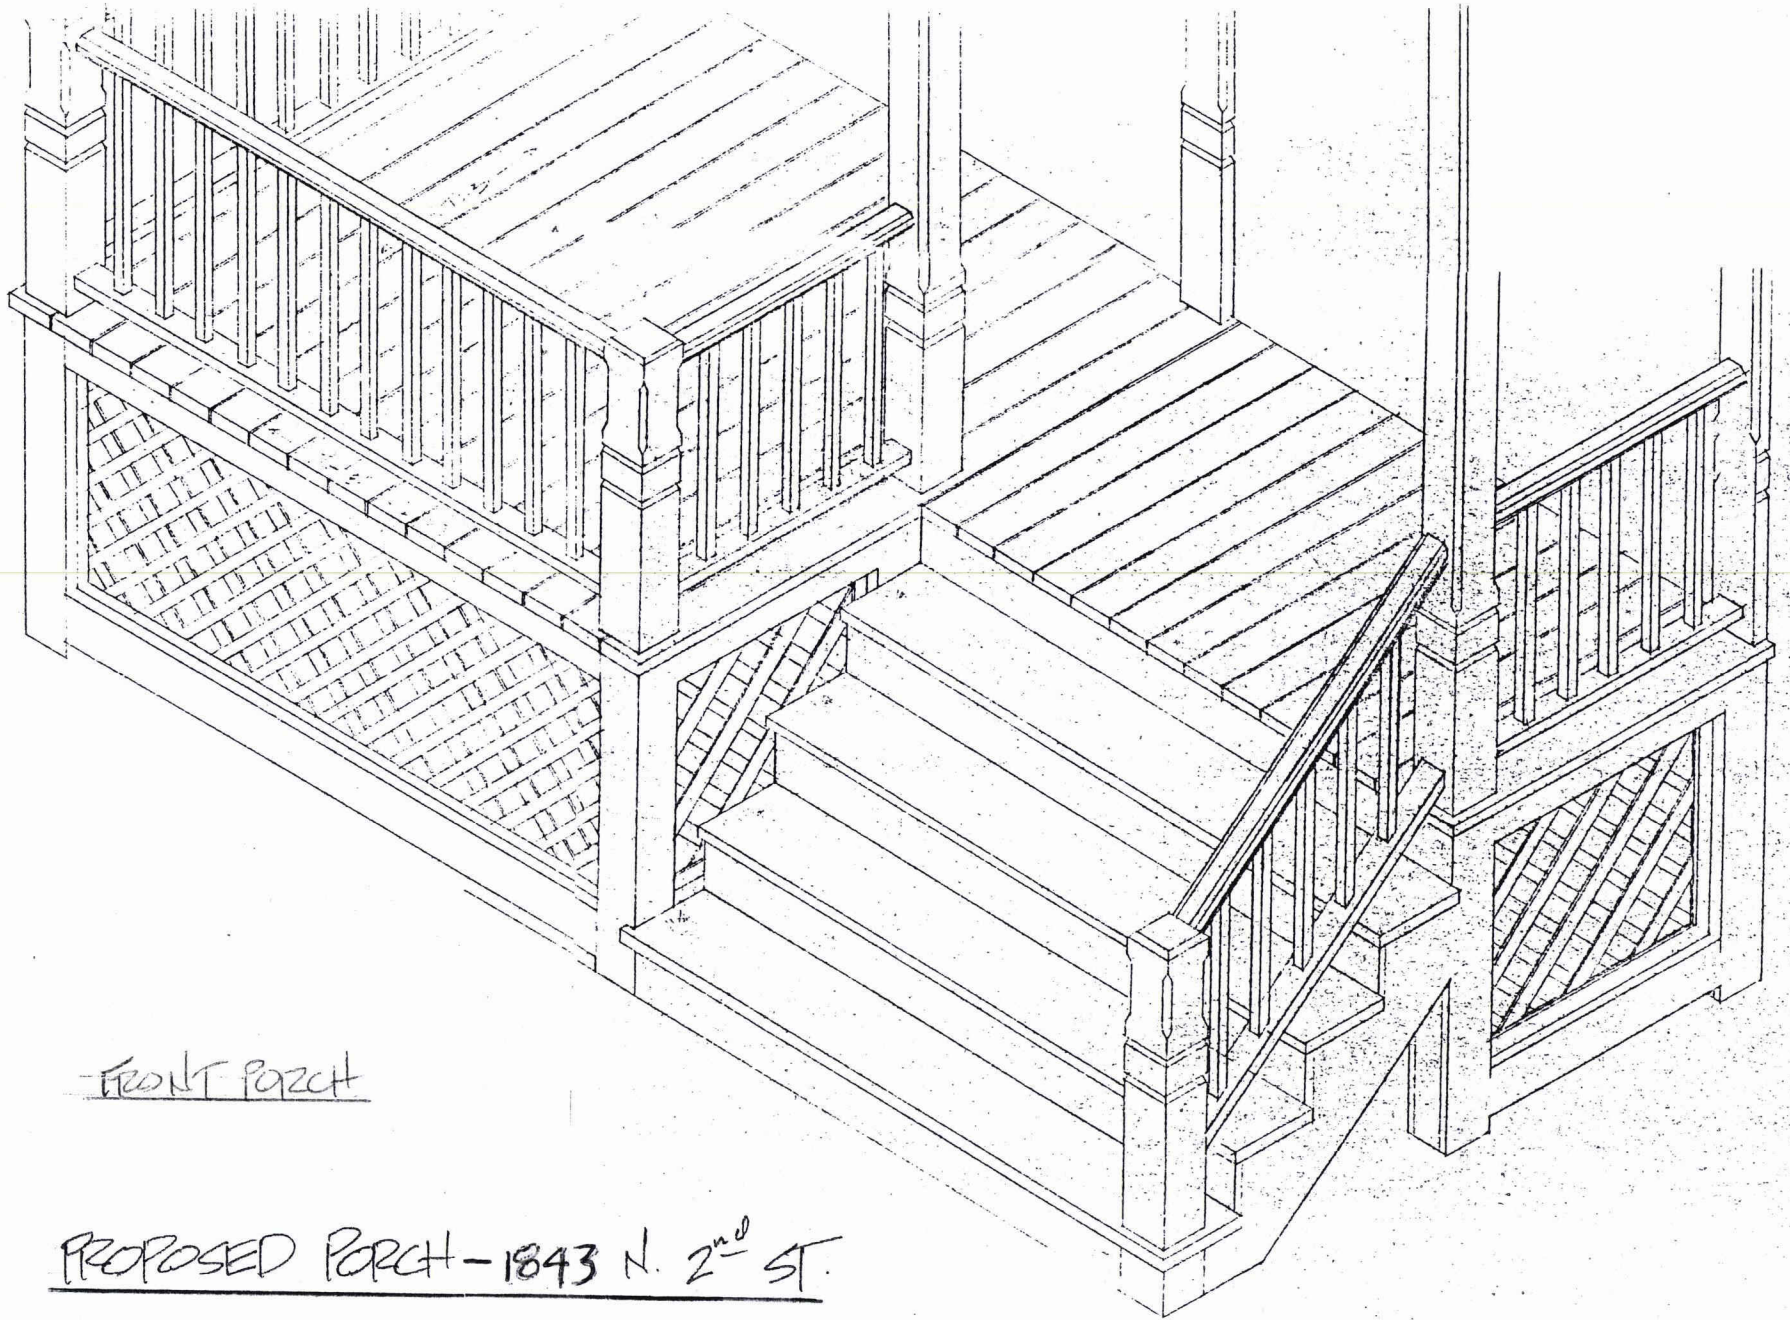

FRONT PORCH

PROPOSED PORCH - 1843 N. 2<sup>nd</sup> ST.

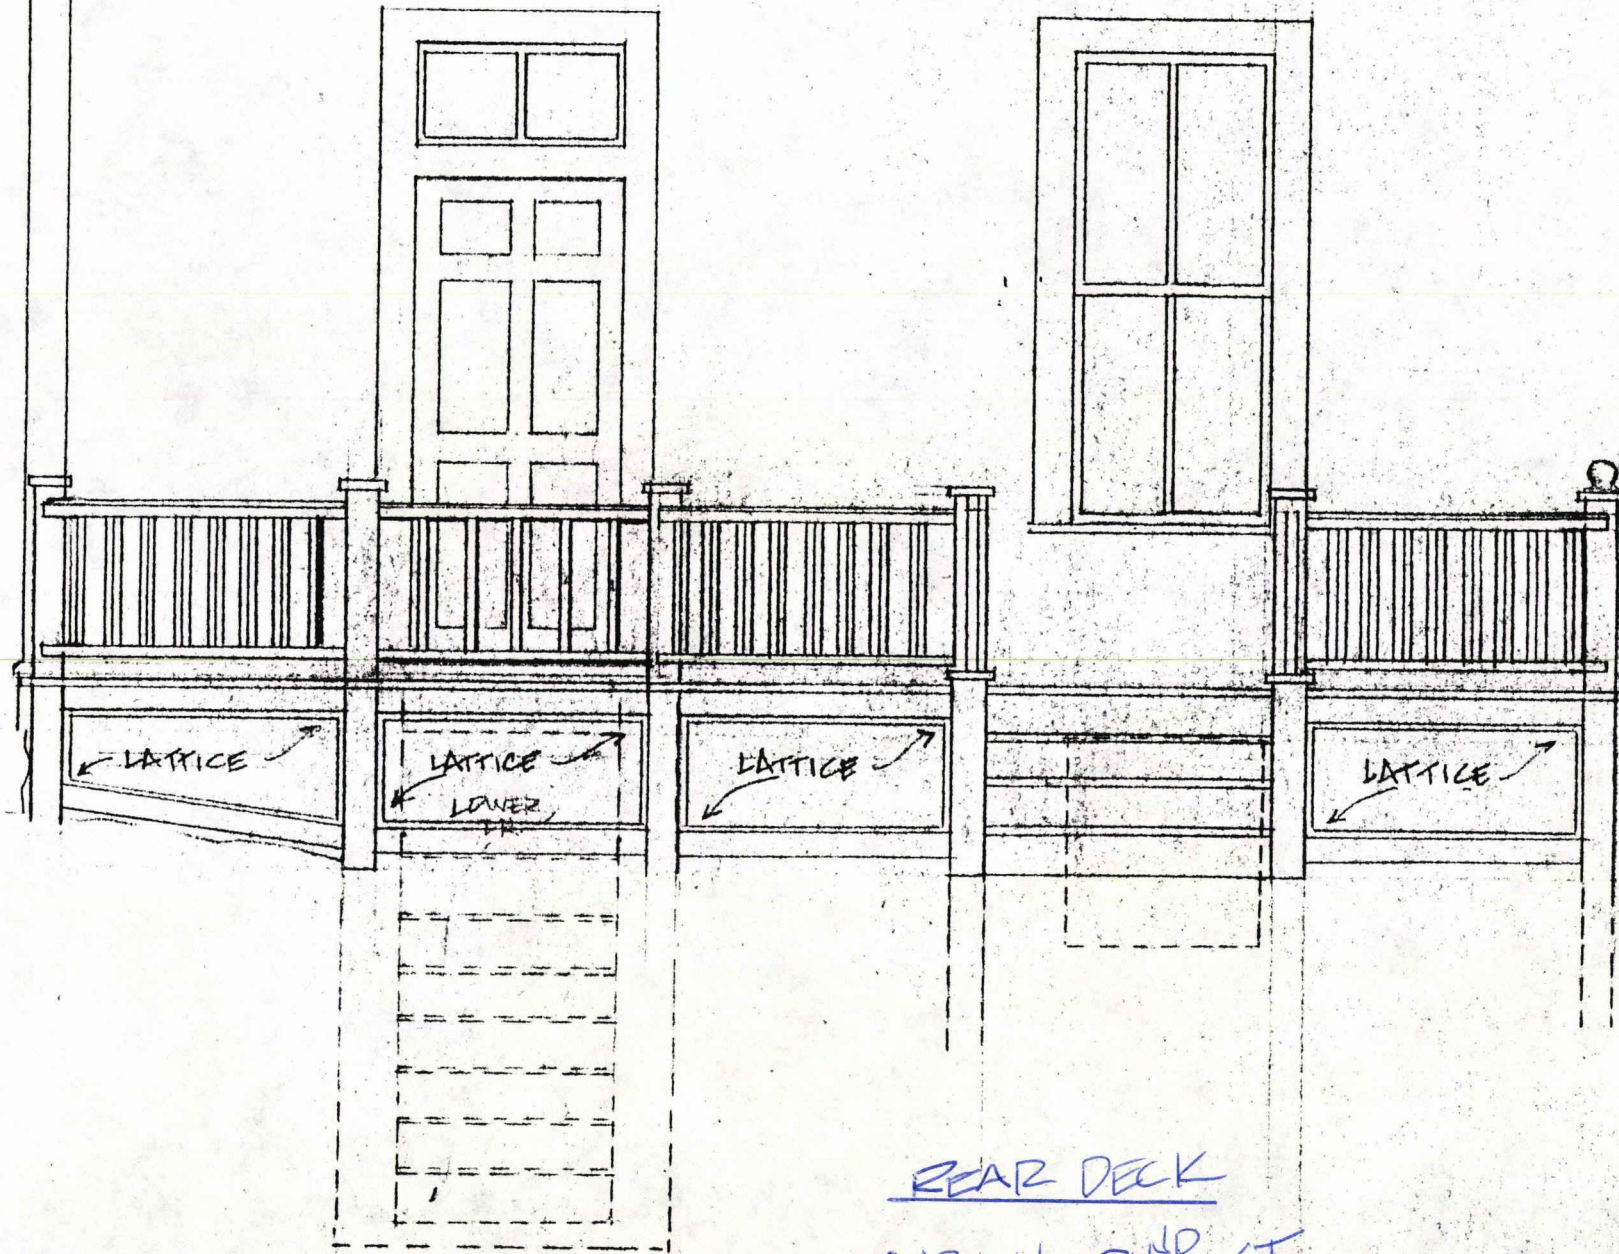

GRADE

REAR DECK  
1843 N. 2<sup>ND</sup> ST.



