


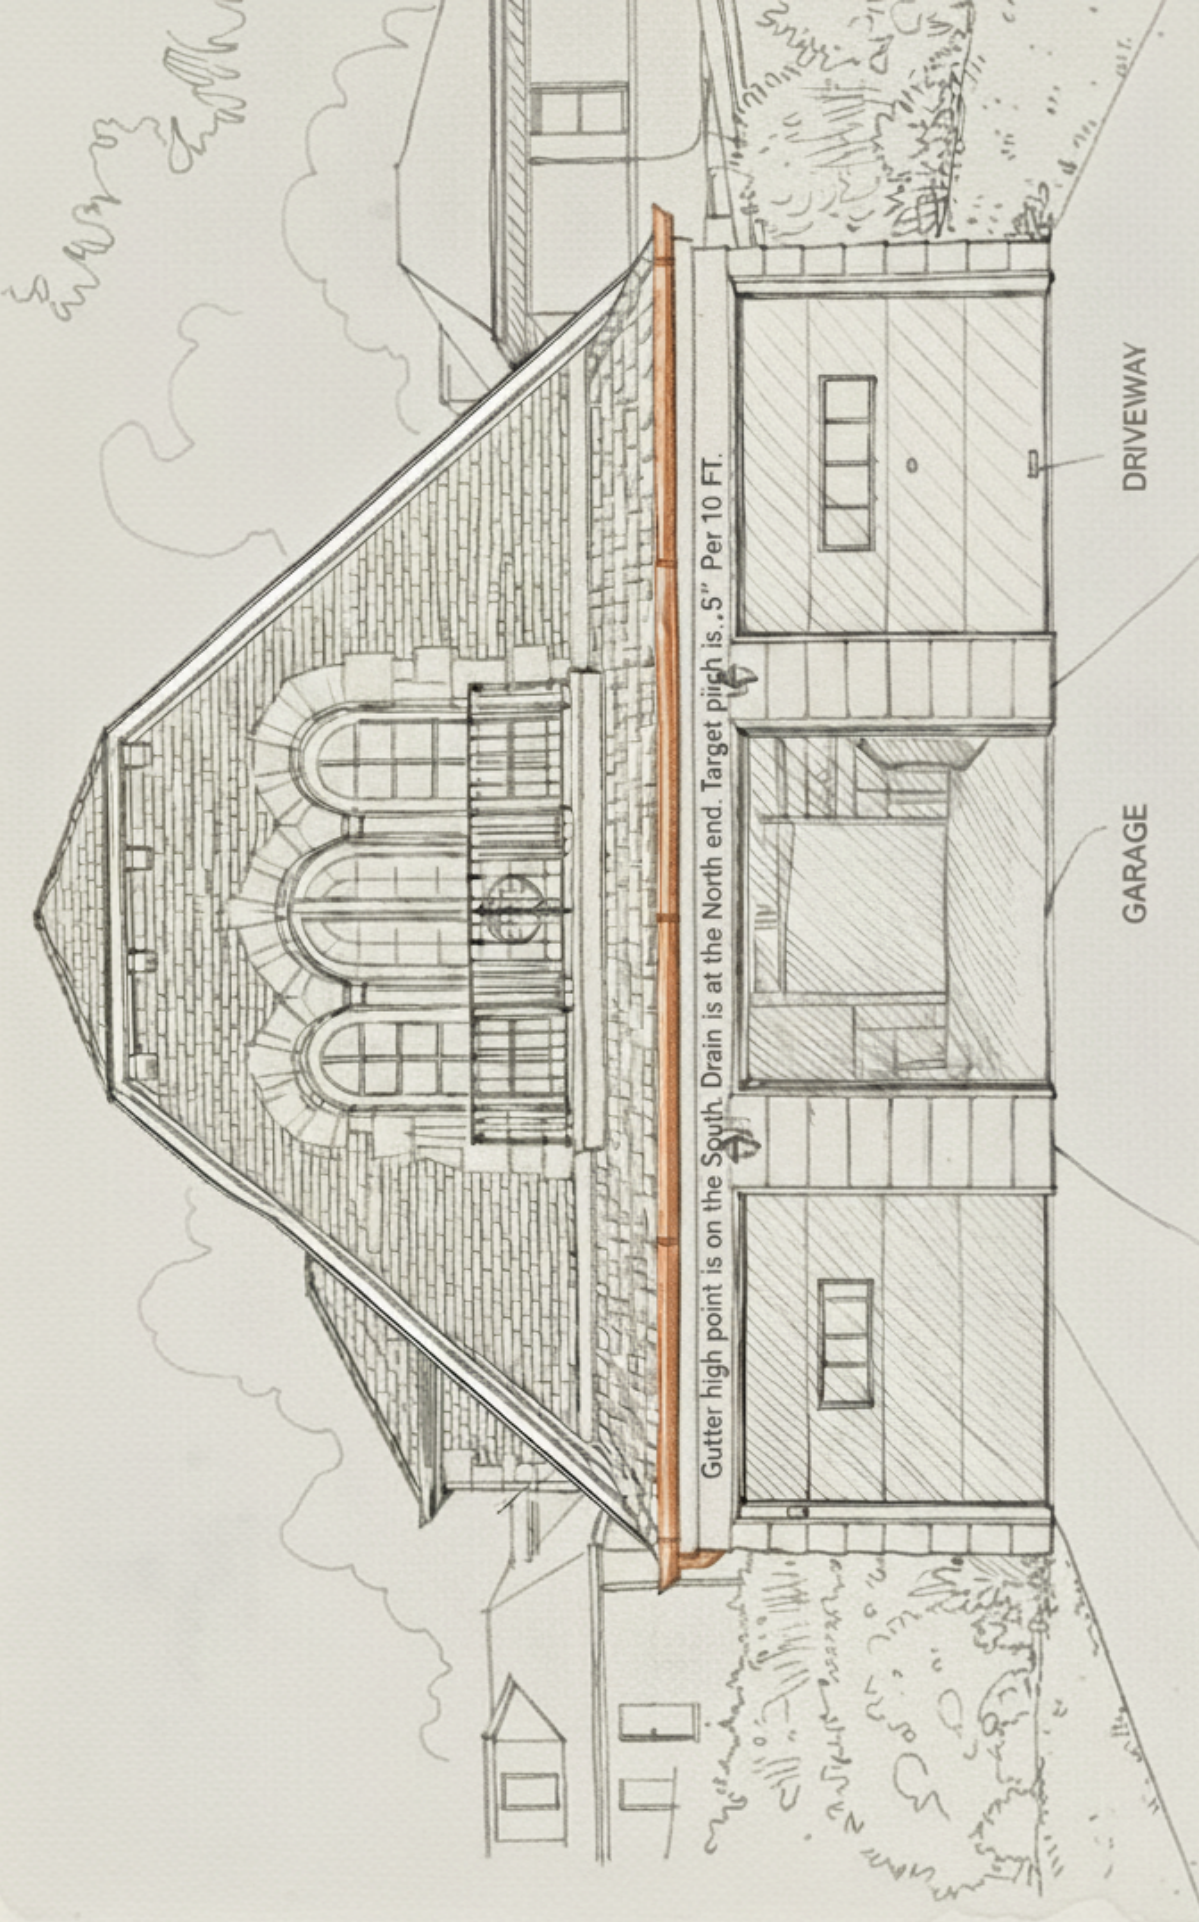

Gutter high point is on the South. Drain is at the North end. Target pitch is .5" Per 10 FT.

GARAGE

DRIVEWAY

FRONT ELEVATION

