



**CITY OF MILWAUKEE
OFFICE OF THE CITY CLERK**

Thursday, October 11, 2018

COMMITTEE MEETING NOTICE

AD 12

CASERES, Carlos E, Agent
JALISCO RESTAURANT, LLC
1035 S CESAR E CHAVEZ DR

MILWAUKEE, WI 53204

You are requested to attend a hearing which is to be held in Room 301-B, Third Floor, City Hall on:

Tuesday, October 23, 2018 at 09:30 AM

Regarding: Your Extended Hours Establishments, Class B Tavern, Public Entertainment Premises, and Food Dealer License Renewal Applications as agent for "JALISCO RESTAURANT, LLC" for "JALISCO RESTAURANT" at 1035 S CESAR E CHAVEZ DR.

There is a possibility that your application may be denied for one or more of the following reasons: The recommendation of the committee regarding the application shall be based on evidence presented at the hearing. Per MCO 85-4-4, unless otherwise specified in the code, probative evidence concerning non-renewal, suspension or revocation may include evidence of the following: failure of the applicant to meet municipal qualifications, pending charges against or the conviction of any felony, misdemeanor, municipal offense or other offense, the circumstances of which substantially relate to the circumstances of the particular licensed or permitted activity, by the applicant or by any employee or other agent of the applicant. If the activities of the applicant involve a licensed premises, whether the premises tends to facilitate a public or private nuisance or has been the source of congregations of persons which have resulted in any of the following: disturbance of the peace; illegal drug activity; public drunkenness; drinking in public; harassment of passers-by; gambling; prostitution; sale of stolen goods; public urination; theft; assaults; battery; acts of vandalism including graffiti, excessive littering, loitering, illegal parking, loud noise at times when the licensed premise is open for business; traffic violations; curfew violations; lewd conduct; display of materials harmful to minors, pursuant to s. 106-9.6; or any other factor which reasonably relates to the public health, safety and welfare, or failure to comply with the approved plan of operation. See attached police report or correspondence.

Notice for applicants with warrants or unpaid fines:

Proof of warrant satisfaction or payment of fines must be submitted at the hearing on the above date and time. Failure to comply with this requirement may result in a delay of the granting/denial of your application.

Failure to appear at this meeting may result in the denial of your license. Individual applicants must appear only in person or by an attorney. Corporate or Limited Liability applicants must appear only by the agent designated on the application or by an attorney. Partnership applicants must appear by a partner listed on the application or by an attorney. If you wish to do so and at your own expense, you may be accompanied by an attorney of your choosing to represent you at this hearing.

You will be given an opportunity to speak on behalf of the application and to respond and challenge any charges or reasons given for the denial. No petitions can be accepted by the committee, unless the people who signed the petition are present at the committee hearing and willing to testify. You may present witnesses under oath and you may also confront and cross-examine opposing witnesses under oath. If you have difficulty with the English language, you should bring an interpreter with you, at your expense, so that you can answer questions and participate in your hearing.

You may examine the application file at this office during regular business hours prior to the hearing date. Inquiries regarding this matter may be directed to the person whose signature appears below.

Limited parking for persons attending meetings in City Hall is available at reduced rates (5 hour limit) at the Milwaukee Center on the southwest corner of East Kilbourn and North Water Street. Parking tickets must be validated in the first floor information booth in City Hall.

PLEASE NOTE: Upon reasonable notice, efforts will be made to accommodate the needs of disabled individuals through sign language interpreters or other auxiliary aids. For additional information or to request this service, contact the Council Services Division ADA Coordinator at (414) 286-2998, Fax - (414) 286-3456, TDD - (414) 286-2025.

JIM OWCZARSKI, CITY CLERK

BY: _____

Jessica Celella
License Division Manager

If you have questions regarding this notice, please contact the License Division at (414) 286-2238.

200 E. Wells Street, Room 105, City Hall, Milwaukee, WI 53202. www.milwaukee.gov/license
Phone: (414) 286-2238 Fax: (414) 286-3057 Email Address: License@milwaukee.gov

#12 280501

Ramsey, Justin

From: Celella, Jessica
Sent: Monday, September 24, 2018 8:26 AM
To: Becker, Keren
Cc: Byrd, Yashica
Subject: FW: Jalisco security

Please add to 1035 S Cesar E Chavez

From: Perez, Jose
Sent: Saturday, September 22, 2018 9:21 AM
To: Ramirez, Alex
Cc: Murillo, Maribel; Hough, Heather; Raden, Chad; Celella, Jessica
Subject: Jalisco security


REDACTED RECORD

Photos from [redacted]



5 hrs • [redacted]

Why Jalisco security jump dawg in the wheelchair 🤔 🤔

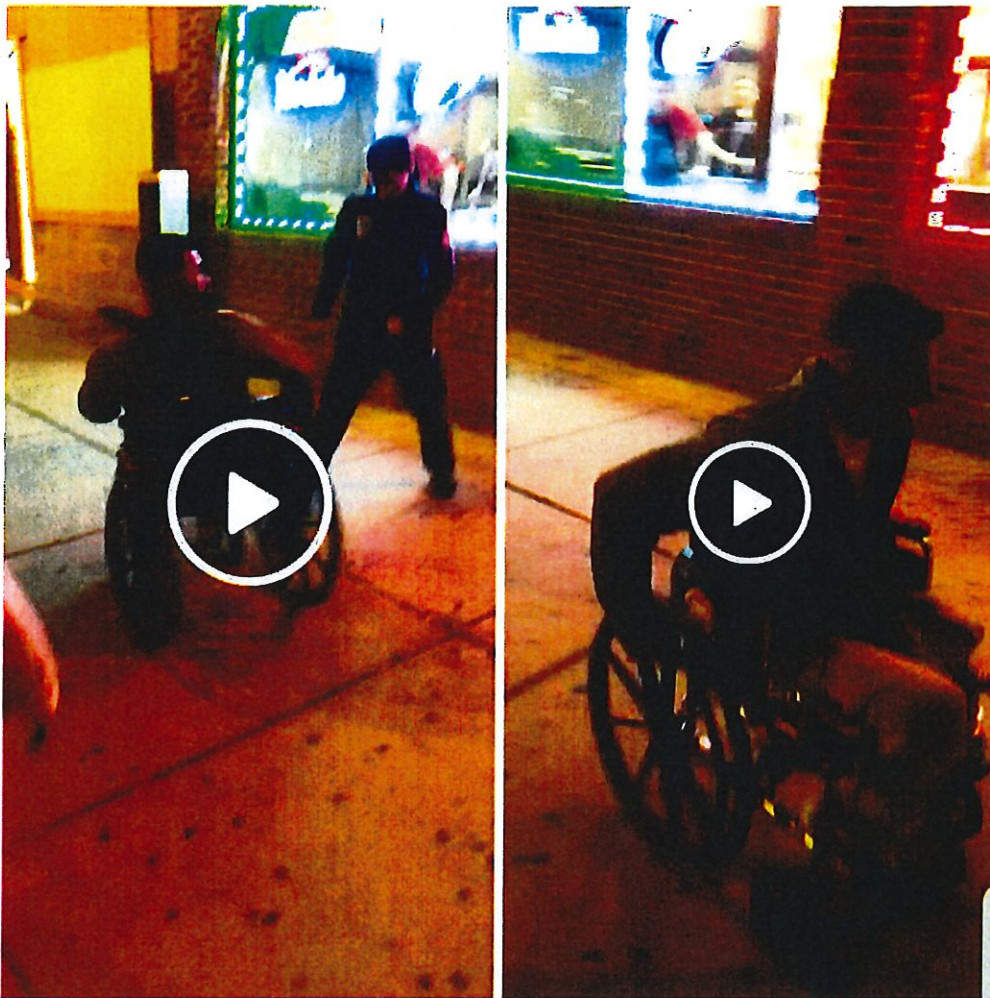

Like Comment Share

43



+ Write a comment...

REDACTED RECORD

Jalisco Restaurant
1035 S Cesar E Chavez Dr
Milwaukee, WI 53204

REDACTED RECORD

Up until recently we have enjoyed coming Jalisco Restaurant over the years for the food and the great service. Unfortunately, after our visit this past Sunday morning, this view has changed dramatically for us.

This past Sunday one of our friend was celebrating his birthday, my wife and I brought him and other friends to the Restaurant. Instead of the usual delightful service and fare we encountered an extremely long waiting time for more than what I estimated "one hour". Usually the waitress stop by withing 5- to 10 minutes from the time that we seat on the table and ask for the order of drinks (but not at this time).

The Issue started when I ask the female waitress,

Me... "my friend can you tell me when you going to take are order at lease of drink because we ben waiting about an hour and no one have stop by here to take are order"

Waitress..."It's a problem with the security guard we don't serve"

Me..."my friend and what that have to be with me or my food and repeat no no that have nothing to do with me. Waitress walk a way during my conversation with her.

I notice the male gentleman that all way is there and wish we have previously thanks him for the the great service of the Restaurant. I ask him if he was the owner of the Restaurant and he replay to me No Im the manager wish I tell him I really dislike there I was talking with the waitress and she keep walking away from me (wish I field very disrespected at that time). I try it to start to explained my experience with the waitress to the manager but the waitress come back in the mittle of my oficial comlaint and she lie about there I want her to serve us.(like "I was forcing her") at this time the Manager don't let me talk because he want to talk and I said ok, ok tell me and he continue said "If we have problem here we don't serve" and I replay to him before the problem I was waiting and that problem have nothing to do with me or my food. Meanwhile the security officer (the owner of the security company Jose Carrasquillo) was standing "stand by" next to the manager as the manager said that he "tell me before" that the food would be delayed for 5 to 10 minutes (wish he never tell me that nor have a talk to us that morning about anything) therefore security guard introduce him self to the conversation without invitation between an Official complaint about the unsatisfactory customer service and a manager of the Restaurant. The Officer Jose Carrasquillo after ben unprofessional and respectful adding the we haven't be there for that amount of time in a confrontational manner, we tell the manager that we not longer want the service and I excuse my self and as we was leaving I repeat in multiple occasions to the manager "Thank you my friend" expecting from him an apology but never happens. Its very disappointed and unfortunately not receive the same level of professionalism and a great service as Jalisco Restaurant have provide us in a multiples occasions before.

As we was leaving the security officer (Jose Carrasquillo) following us to out side of the Restaurant and continuously reclaiming us that we haven't ben there that long that we should not complaint about it and I replay him "are you crazy ? If Im not satisfied with the service I can complain brother" and he repeat you have to listen to me..you're wrong. I tell him no, noo, nooo you have to listen because Im the client and he holt his gun and tell me when ever you want today Im who have the belt on not you I told him you're right because I don't have my (thinking that he was referring about the authority of the uniform because he know there till he mention..when ever you want we can go for it and at that time he appear to grab his gun and bring it half away of his holster and put it back down on the holster and repeatedly screaming at me when ever you want and how you wan it feest or we can shoot each other what ever you want any where PAPA I felt threat and my wife and I go to my car and as we was pulling out the parking I scream at him...I lost your respect, lisen I lost your respect aloding of the level of professionalim and he scream back at me I pass your respect between my legs, "mother fucker."

I have to mention there I haven't ben the 1st one there this security Officer have problem in are community and have ben occasions there this Officer have follow with his guards and intimidating members of are community he even have slash tires after following peoples.

My wife and I went to the Police station to report my experience there with the security officer around 4am, I was received by a male Police Office wish I ask if was possible for me to talk wth the Supervisor on shift and I try it to explain my experience and the Police Office tell me the Supervisor would not come in unless I complain about an Police Officer only, So I tell my experience and he tell us the we have to wait because was some Officers responding to the same address there I was coming from so we wait. I fall of sleep few minutes because I was tire and field sick with nasal congestion. After few minutes Officer come back and tell us that security Officer from where I was coming from make a complaint against us and taking 22yrs of experience If I make a complaint against the security Officer I would loose in court because as he can see I have glosses eyes and he can see there I was intoxicated and they are about 10 Officer again 2 people there I would never win a case like that and If I pursuit the complaint he would testify there I was intoxicated. By the Police Officer recommendations I should think about it and call him later during the day or the day after if I want to pursuit a complain against any one. One more time my wife and I left with unsatisfactory customer service that we have received from the most highest educated and professinals of the Police Department, District 2.

REDACTED RECORD

Persons involved in this :

Date: _____

Date: _____

Witnesses :

Name: _____ Sign: _____

Name: _____ Sign: _____

MILWAUKEE POLICE DEPARTMENT LICENSING

CRIMINAL RECORD/ORDINANCE VIOLATION/INCIDENTS SYNOPSIS

DATE: 10/09/2018
LICENSE TYPE: BTAVN
NEW:
RENEWAL:

No. 280498
Application Date: 09/05/2018

License Location: 1035 S Cesar E Chavez Drive
Business Name: Jalisco Restaurant

Licensee/Applicant: Caseres, Carlos E.
(Last Name, First Name, MI)
Date of Birth: 03/18/1975

Home Address: 2904 W Thorncrest Drive
City: Franklin State: WI Zip Code: 53132
Home Phone: 414-303-2648

This report is written by Police Officer David NOVAK, assigned to the License Investigation Unit, Days.


The Milwaukee Police Department's investigation regarding this application revealed the following:

1. On 03/01/2015 Milwaukee police were flagged down at South Cesar E Chavez Drive and West Mineral Street regarding a shots fired complaint. The victim told officers that while she was eating inside Jalisco Restaurant (1035 South Cesar E Chavez Drive), her vehicle was struck multiple times by gun fire. Milwaukee police incident report #150600016 filed.
2. On 03/13/2015 Milwaukee police, while on patrol, observed two subjects arguing while outside Jalisco's Restaurant. These subjects told officers they had been at local taverns and planned on going into Jalisco's to get food. These subjects left the area without incident.

=====

3. On 11/04/15, Milwaukee police were dispatched to 1035 S Cesar Chavez, Jalisco's Restaurant, for a Subject with Weapon complaint. Police spoke with the manager Fidel Morales-Macdo who stated he has a verbal argument with a patron over her take out order and that the patron was asked to leave. The patron pulled out a hand gun from her waist band and climbed through the take out window into the restaurant area and threatened him. The suspect took a food order that was not hers and that she did not pay for it and then exited the business. Security on scene then detained her until police arrived. A black BB gun was recovered from the area where the suspect was detained.

4. On 05/15/2016 Milwaukee police responded to a trouble with the subject complaint at 1035 South Cesar E. Chavez Drive. Investigation revealed an employee of the security company used by Jaliscos, pepper sprayed a group of patrons that had become offensive and disorderly.

 

5. On 09/22/2018 officers were dispatched to a Battery complaint that took place outside of Jalisco's Restaurant at 1035 S Cesar E. Chavez Dr. Upon arrival the officers found a subject lying on the ground in front of a wheel chair. The subject was conveyed to Froedtert Hospital where he was placed on a ventilator to help him breath. The investigation revealed that J.C. Security was employed by Jalisco's restaurant and video was obtained that showed two of their security guards kicking and punching the victim. The owner of J.C. Security stated the outside cameras did not work but the manager of Jalisco's stated they did work but he could not access them. The manager was very cooperative with the officers and advised them the person that could access the cameras would be in at 11:00am.

Milwaukee Police Department

749 W. State Street Milwaukee, WI 53233

414-933-4444



Case #: 182650024

OtherEvent #: 18-LP-0418

Incident

1035 S CESAR E CHAVEZ DR Milwaukee, WISCONSIN 53204

Incident Date/Time:: 09/22/2018 03:24:00
CAD Number:: 182650337
District:: 2
Beat:: 230
Reporting Area:: 5312

Business Agent (1)

CASERES, CARLOS E

Person Involvement: (Must choose Agent (License Holder)
AGENT from drop down):
DOB:: 03/18/1975
Sex:: MALE
Race:: WHITE
Address:: 2904 W THORNCREST DR
State:: WISCONSIN

Licensed Persons Involved (1)

CACERES, JULIO B

Person Involvement:: Manager
DOB:: 01/06/1955
Sex:: MALE
Race:: WHITE
Phone 1 Number:: 414-647-2730
Address:: 1505 S 6TH ST
City:: Milwaukee
State:: WISCONSIN
Zip Code:: 53204

Licensed Premise Data (1)

JALISCO's

Phone 1 Number:: (414)-647-2730
Phone 1 Type:: Main
Address:: 1035 S CESAR E CHAVEZ DR
City:: Milwaukee
State:: WISCONSIN
Zip Code:: 53204
License Type:: Food Dealer
Licensee Notification Was Made:: No
Business Was Cited For Violation:: No
Licensee was cooperative: (If not explain in narrative): No
Licensee or Manager was on premises at time of violation/incident:: No

Milwaukee Police Department

749 W. State Street Milwaukee, WI 53233

414-933-4444



Case #: 182650024

OtherEvent #: 18-LP-0418

Narrative (1)

INITIAL INVESTIGATION

Wilckens, Nicholas G 029234

10/05/2018

This report is written by P.O. Nicholas WILCKENS assigned to District 2 late power shift, squad 2420.

On Saturday September 22nd at 3:33 AM my partner P.O. KNAPINSKI and I were dispatched to the location of 1035 S Cesar E. Chavaz Dr. for the report of a battery that had taken place outside of the Jalisco's restaurant. Upon arrival to the scene I observed a man lying in front of a wheelchair unresponsive. The man was taken to Froedtert Hospital, when we heard the man was put on a ventilator to assist him breathing. During my investigation video of part of the altercation was found by another officer on scene, showing at least two J.C. Public Safety officers punching and kicking the victim who was in the wheelchair outside the front of the restaurant. When I asked the owner of J.C. Security if the cameras worked outside of the store he replied that they did not. I then went to talk to the manager who was working at the time who identified himself as Julio B. CACERES w/m (1/6/1955) who told me that the cameras did indeed work but that he was just the night shift manager and that the person who had access to the cameras would be into work at 11:00 AM. CACERES brought me to where he kept all of the restaurant license's and let me verify that they were all up to date. CACERES was very cooperative with my investigation of the stores video surveillance as well as the investigation of the J.C. security officers that were employed by Jalisco's.

Officer (2)

Reporting Officer:	Wilckens, Nicholas G (029234)	10/05/2018 10:14:00
Section: (Work Location):	24	
Approving Officer:	Raden, Chad M (010032)	10/09/2018 07:03:13
Section: (Work Location):	27	



Thursday, October 11, 2018



Notice of Public Hearing

CASERES, Carlos E, Agent
JALISCO RESTAURANT at 1035 S CESAR E CHAVEZ DR
Extended Hours Establishments, Class B Tavern, Public Entertainment Premises, and Food
Dealer License Renewal Applications

Tuesday, October 23, 2018 at 9:30 AM

To whom it may concern:

The above application has been made by the above named applicant(s). This requires approval from the Licenses Committee and the Common Council of the City of Milwaukee. The hearing before the Licenses Committee will take place on 10/23/2018 at 9:30 AM, in Room 301-B, Third Floor, City Hall. If you wish, you may provide testimony at the hearing regarding the request; see below for further information. You are not required to attend the hearing. Once the Licenses Committee makes its recommendation, this recommendation is forwarded to the full Common Council for approval at its next regularly scheduled hearing. Please review the information below and if you have further questions regarding this process, please contact the License Division at (414) 286-2238.

Important details for those wishing to provide information for the Licenses Committee to consider when making its recommendation:

1. The license application is scheduled to be heard at the above time. Due to other hearings running longer than scheduled, you may have to wait some time to provide your testimony.
2. You must appear in person and testify as to matters that you have personally experienced or seen. (You cannot provide testimony for your neighbor, parent or anyone else; this is considered hearsay and cannot be considered by the committee.)
3. No letters or petitions can be accepted by the committee (unless the person who wrote the letter or the persons who signed the petition are present at the committee hearing and willing to testify).
4. Persons opposed to the license application are given the opportunity to testify first; supporters may testify after the opponents have finished.
5. When you are called to testify, you will be sworn in and asked to give your name, and address. (If your first and/or last names are uncommon please spell them.)
6. You may then provide testimony.
 - a. Include only information relating to the above license application.
 - b. Include only information you have personally witnessed or seen.
 - c. Provide concise and relevant information detailing how this business has affected or may affect the peaceful enjoyment of your neighborhood.
 - d. If by the time you have the opportunity to testify, the information you wish to share has already been provided to the committee, you may state that you agree with the previous testimony. Redundant or repetitive testimony will not assist the committee in making its recommendation.
7. After giving your testimony, the members of the Licenses Committee and the licensee may ask questions regarding the testimony you have given or other factors relating to the license application.
8. Business Competition is not a valid basis for denial or non-renewal of a license.
Please Note: If you have submitted an objection to the above application your objection cannot be considered by the committee unless you personally testify at the hearing.

OCCUPANT	MAIL ADDRESS	CITY, STATE ZIP
CURRENT OCCUPANT	1635 W WASHINGTON ST	MILWAUKEE, WI 53204
CURRENT OCCUPANT	1101 S 17TH ST	MILWAUKEE, WI 53204
CURRENT OCCUPANT	1624A W WASHINGTON ST	MILWAUKEE, WI 53204
CURRENT OCCUPANT	1114 S 17TH ST	MILWAUKEE, WI 53204
CURRENT OCCUPANT	1120 S 17TH ST	MILWAUKEE, WI 53204
CURRENT OCCUPANT	1622 W WASHINGTON ST	MILWAUKEE, WI 53204
CURRENT OCCUPANT	1027 S 17TH ST	MILWAUKEE, WI 53204
CURRENT OCCUPANT	1025 S 17TH ST	MILWAUKEE, WI 53204
CURRENT OCCUPANT	1021 S 17TH ST	MILWAUKEE, WI 53204
CURRENT OCCUPANT	1629 W MINERAL ST	MILWAUKEE, WI 53204
CURRENT OCCUPANT	1114A S 17TH ST	MILWAUKEE, WI 53204
CURRENT OCCUPANT	1118 S 17TH ST	MILWAUKEE, WI 53204
CURRENT OCCUPANT	1632 W WASHINGTON ST	MILWAUKEE, WI 53204
CURRENT OCCUPANT	1028 S 17TH ST	MILWAUKEE, WI 53204
CURRENT OCCUPANT	1633 W MINERAL ST	MILWAUKEE, WI 53204
CURRENT OCCUPANT	1103 S 17TH ST	MILWAUKEE, WI 53204
CURRENT OCCUPANT	1700 W WASHINGTON ST	MILWAUKEE, WI 53204
CURRENT OCCUPANT	1110 S 17TH ST A	MILWAUKEE, WI 53204
CURRENT OCCUPANT	1110 S 17TH ST	MILWAUKEE, WI 53204
CURRENT OCCUPANT	1628 W WASHINGTON ST	MILWAUKEE, WI 53204
CURRENT OCCUPANT	1029 S 17TH ST	MILWAUKEE, WI 53204
CURRENT OCCUPANT	1624 W WASHINGTON ST	MILWAUKEE, WI 53204
CURRENT OCCUPANT	1022 S 17TH ST	MILWAUKEE, WI 53204
CURRENT OCCUPANT	1020 S 17TH ST	MILWAUKEE, WI 53204
CURRENT OCCUPANT	1016A S CESAR E CHAVEZ DR	MILWAUKEE, WI 53204

Total Records: 25

Radius: 250.0 feet and Center of Circle: 1035 S Cesar E Chavez Dr

2018-2019 Plan of Operation for 1035 S CESAR E CHAVEZ DR

1. Litter & Security Plans

How are the grounds kept clean? Sweep Pressure Wash Pick Up Litter Other:

How often will grounds be cleaned? Daily Weekly Other:

Who cleans the grounds? Licensee Building Owner Employees Hired Maintenance Other:

How are noise issues prevented and/or addressed? Security Manager approaches customer(s) Call Police Signs Posted Other:

Are there designated outdoor smoking areas? No Yes If Yes, Describe:

Number of garbage cans: Inside 3 Locations: BACK of Building
 Outside 2 Locations: BACK of Building

Is a crowd control barrier used? No Yes If Yes, Describe:

Number of restrooms: 3 Name of solid waste contractor: Waste Management

Are there parking spaces on the premises? No Yes If Yes, list number of spaces: _____ and describe security plans:

Are there designated loading areas? No Yes If Yes, describe security plans:

Do you have security personnel on the premise? No Yes If Yes, how many? 2
 AND What are their responsibilities? Keep order, maintain peaceful atmosphere
 What security equipment do they use? Cameras thruout restaurant, weapon scanners
 List their licensing, certification or training credentials: standard security equipment #15752

Are there security cameras? No Yes If Yes, list all locations: entrance, cash register, kitchen, outside street

Are searches and/or identification checks conducted upon entry? No Yes If Yes, describe: back door by alley, restaurant

2. Percentage of Sales (must total 100%)

Alcohol 10 % Food Sales 90 % Entertainment _____ % Other _____ %

3. Businesses On The Premises (choose all that apply):

Restaurant Cafe/Coffee Shop Cocktail Lounge Convenience Store Night Club Liquor Store Tavern Sports Facility
 Hotel Banquet Hall Supermarket Private/Fraternal/Veterans' Club Other:

4. Hours of Operation and Age Restriction

Are there any changes to the current hours of operation or age restriction? No Yes If Yes, Describe:

Please Note: If you will be open earlier or later than the hours listed on your current license for even one event or holiday (for example, St. Patrick's Day, Brewers Opening Day, etc.) during the license period, this must be reported and printed on your license.
 Your hours of operation and age restriction are listed on your current license.

5. Floor Plan and Capacity

Are you requesting any changes to your capacity or floor plan*? No Yes If yes, describe: _____ and submit a new floor plan with this renewal application. A sample plan can be found online at www.milwaukee.gov/licenses under License Forms and Related Information.

Alcohol/Food Establishments: A "Permanent Extension of Premises Application" is required if you are adding any square footage to the licensed premises.

6. Sidewalk Dining: Fee:

Are there any changes to the sidewalk dining site plan? No Yes If Yes, submit an updated site plan with this application.

7. Food License: FREST 10498 Fee: \$800.00

Your current food license includes the following food operations: DHS - MODERATE, Sales \$20,001 - \$200,000, Tavern Restaurant. Are there any changes to your food operations as listed above? No Yes, if Yes, explain _____

8. Weights and Measures: Fee:

Number/Type of Devices:
 Are there any changes to the number or types of devices? No Yes
 If yes, contact our office for further instructions.

1. CURRENT APPROVED ENTERTAINMENT

The following types of entertainment have been approved for your current Public Entertainment Premises license:

Jukebox

2. ADDING ENTERTAINMENT

If applicable, check any entertainment you wish to add: **ONLY CHECK ENTERTAINMENT TYPE(S) YOU ARE ADDING. YOUR CURRENT APPROVED ENTERTAINMENT IS LISTED ABOVE.**

- | | | | |
|---|--|--|---|
| <input type="checkbox"/> Instrumental Musicians | <input type="checkbox"/> Bands | <input type="checkbox"/> Battle of the Bands | <input type="checkbox"/> Comedy Acts |
| <input type="checkbox"/> Disc Jockey | <input type="checkbox"/> Magic Shows | <input type="checkbox"/> Poetry Readings | <input type="checkbox"/> Dancing by Performers |
| <input type="checkbox"/> Jukebox | <input type="checkbox"/> Wrestling | <input type="checkbox"/> Patron Contests | <input type="checkbox"/> Patrons Dancing |
| <input type="checkbox"/> Adult Entertainment/
Strippers/Erotic Dance | <input type="checkbox"/> Karaoke | <input type="checkbox"/> Bowling Alley
How many? _____ | <input type="checkbox"/> Pool Tables
How many? _____ |
| <input type="checkbox"/> Motion Pictures (movies by admission)
How many screens? _____ | <input type="checkbox"/> Amusement Machines
How many? _____ | <input type="checkbox"/> Concerts
Approx. # per year? _____ | <input type="checkbox"/> Theatrical Performances
Approx. # per year? _____ |
| <input type="checkbox"/> Other: _____ | | | |

No entertainment changes can take place until approved by Common Council and a new license has been issued and posted on the premises.

3. REMOVING ENTERTAINMENT

If applicable, list any entertainment you wish to remove:

4. PROMOTERS/SOUND AMPLIFICATION

Will promoters ever be used for any of the entertainment? No Yes If Yes, Describe:

At any time will sound amplification be used? No Yes If Yes, Describe:


5. SIGNATURE

I understand that after the license has been issued, a change to the plan of operation will require a written request to change and approval from the Common Council.

I agree to inform the City Clerk within 10 days of any substantial changes in the information supplied in this application.

I understand that I shall not willfully refuse to provide the services offered under this license, or add charges or require deposits not required of the general public because of race, color, sex, religion, national origin or ancestry, age, handicap, lawful source of income, marital status, sexual orientation, gender identity or expression, familial status or the fact that a person is now or has been a member of the military service, whether dressed in uniform or not; and shall not seek such information as a condition of employment, or penalize any employee or discriminate in the selection of personnel for training or promotion on the basis of such information.

I have knowledge of the City Ordinances currently regulating public entertainment, and understand that the license may be subject to suspension, non-renewal or revocation, if I violate any rule, law or regulation of the city of Milwaukee and State of Wisconsin.

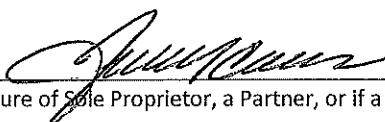
Signature of Sole Proprietor, a Partner, or if a Corporation or LLC, the Agent must sign



**CITY OF MILWAUKEE
OFFICE OF THE CITY CLERK**

Tuesday, October 16, 2018

COMMITTEE MEETING NOTICE

AD 12

PEREZ PEREZ, Mauri T, Agent
La Salsita Restaurant LLC
1105 W Lincoln Av

Milwaukee, WI 53215

You are requested to attend a hearing which is to be held in Room 301-B, Third Floor, City Hall on:

Tuesday, October 23, 2018 at 09:30 AM

Regarding:

Your Class B Tavern-Service Bar Only and Food Dealer License Application as agent for "La Salsita Restaurant LLC" for "La Salsita Restaurant" at 1105 W Lincoln Av.

There is a possibility that your application may be denied for one or more of the following reasons: The recommendation of the committee regarding the application shall be based on evidence presented at the hearing. Per MCO 85-2.7-4, probative evidence concerning whether or not a new license should be granted may be presented on the following subjects: whether or not the applicant meets the municipal requirements, the appropriateness of the location and premises where the licensed premises is to be located and whether use of the premises for the purposes or activities permitted by the license would tend to facilitate a public or private nuisance or create undesirable neighborhood problems such as disorderly patrons, unreasonably loud noise, litter, and excessive traffic and parking congestion. Probative evidence relating to these matters may be taken from the plan of operation submitted with the license application, if any, but shall not include the content of any music. Evidence regarding the fitness of the location of the premises to be maintained as the principal place of business, including but not limited to whether there is an overconcentration of businesses of the type for which the license is sought; whether the proposal is consistent with any pertinent neighborhood business or development plans, or the location's proximity to areas where children are typically present. The applicant's record in operating similarly licensed premises; and whether or not the applicant has been charged with or convicted of any felony, misdemeanor, municipal offense or other offense, the circumstances of which substantially relate to the activity to be permitted by the license being applied for or any other factor which reasonably relates to the public health, safety or welfare may also be considered. See attached police report or correspondence.

Notice for applicants with warrants or unpaid fines:

Proof of warrant satisfaction or payment of fines must be submitted at the hearing on the above date and time. Failure to comply with this requirement may result in a delay of the granting/denial of your application.

Failure to appear at this meeting may result in the denial of your license. Individual applicants must appear only in person or by an attorney. Corporate or Limited Liability applicants must appear only by the agent designated on the application or by an attorney. Partnership applicants must appear by a partner listed on the application or by an attorney. If you wish to do so and at your own expense, you may be accompanied by an attorney of your choosing to represent you at this hearing.

You will be given an opportunity to speak on behalf of the application and to respond and challenge any charges or reasons given for the denial. No petitions can be accepted by the committee, unless the people who signed the petition are present at the committee hearing and willing to testify. You may present witnesses under oath and you may also confront and cross-examine opposing witnesses under oath. If you have difficulty with the English language, you should bring an interpreter with you, at your expense, so that you can answer questions and participate in your hearing.

You may examine the application file at this office during regular business hours prior to the hearing date. Inquiries regarding this matter may be directed to the person whose signature appears below.

Limited parking for persons attending meetings in City Hall is available at reduced rates (5 hour limit) at the Milwaukee Center on the southwest corner of East Kilbourn and North Water Street. Parking tickets must be validated in the first floor information booth in City Hall.

PLEASE NOTE: Upon reasonable notice, efforts will be made to accommodate the needs of disabled individuals through sign language interpreters or other auxiliary aids. For additional information or to request this service, contact the Council Services Division ADA Coordinator at (414) 286-2998, Fax - (414) 286-3456, TDD - (414) 286-2025.

JIM OWCZARSKI, CITY CLERK

BY: _____

Jessica Celella

License Division Manager

If you have questions regarding this notice, please contact the License Division at (414) 286-2238.

200 E. Wells Street, Room 105, City Hall, Milwaukee, WI 53202. www.milwaukee.gov/license
Phone: (414) 286-2238 Fax: (414) 286-3057 Email Address: License@milwaukee.gov



**CITY OF MILWAUKEE
OFFICE OF THE CITY CLERK**

Tuesday, October 16, 2018

COMMITTEE MEETING NOTICE

AD 12

PEREZ PEREZ, Mauri T, Agent
La Salsita Restaurant LLC
2425 S 5th Pl

Milwaukee, WI 53207

You are requested to attend a hearing which is to be held in Room 301-B, Third Floor, City Hall on:

Tuesday, October 23, 2018 at 09:30 AM

Regarding: Your Class B Tavern-Service Bar Only and Food Dealer License Applications as agent for "La Salsita Restaurant LLC" for "La Salsita Restaurant" at 1105 W Lincoln Av.

There is a possibility that your application may be denied for one or more of the following reasons: The recommendation of the committee regarding the application shall be based on evidence presented at the hearing. Per MCO 85-2.7-4, probative evidence concerning whether or not a new license should be granted may be presented on the following subjects: whether or not the applicant meets the municipal requirements, the appropriateness of the location and premises where the licensed premises is to be located and whether use of the premises for the purposes or activities permitted by the license would tend to facilitate a public or private nuisance or create undesirable neighborhood problems such as disorderly patrons, unreasonably loud noise, litter, and excessive traffic and parking congestion. Probative evidence relating to these matters may be taken from the plan of operation submitted with the license application, if any, but shall not include the content of any music. Evidence regarding the fitness of the location of the premises to be maintained as the principal place of business, including but not limited to whether there is an overconcentration of businesses of the type for which the license is sought; whether the proposal is consistent with any pertinent neighborhood business or development plans, or the location's proximity to areas where children are typically present. The applicant's record in operating similarly licensed premises; and whether or not the applicant has been charged with or convicted of any felony, misdemeanor, municipal offense or other offense, the circumstances of which substantially relate to the activity to be permitted by the license being applied for or any other factor which reasonably relates to the public health, safety or welfare may also be considered. See attached police report or correspondence.

Notice for applicants with warrants or unpaid fines:

Proof of warrant satisfaction or payment of fines must be submitted at the hearing on the above date and time. Failure to comply with this requirement may result in a delay of the granting/denial of your application.

Failure to appear at this meeting may result in the denial of your license. Individual applicants must appear only in person or by an attorney. Corporate or Limited Liability applicants must appear only by the agent designated on the application or by an attorney. Partnership applicants must appear by a partner listed on the application or by an attorney. If you wish to do so and at your own expense, you may be accompanied by an attorney of your choosing to represent you at this hearing.

You will be given an opportunity to speak on behalf of the application and to respond and challenge any charges or reasons given for the denial. No petitions can be accepted by the committee, unless the people who signed the petition are present at the committee hearing and willing to testify. You may present witnesses under oath and you may also confront and cross-examine opposing witnesses under oath. If you have difficulty with the English language, you should bring an interpreter with you, at your expense, so that you can answer questions and participate in your hearing.

You may examine the application file at this office during regular business hours prior to the hearing date. Inquiries regarding this matter may be directed to the person whose signature appears below.

Limited parking for persons attending meetings in City Hall is available at reduced rates (5 hour limit) at the Milwaukee Center on the southwest corner of East Kilbourn and North Water Street. Parking tickets must be validated in the first floor information booth in City Hall.

PLEASE NOTE: Upon reasonable notice, efforts will be made to accommodate the needs of disabled individuals through sign language interpreters or other auxiliary aids. For additional information or to request this service, contact the Council Services Division ADA Coordinator at (414) 286-2998, Fax - (414) 286-3456, TDD - (414) 286-2025.

JIM OWCZARSKI, CITY CLERK

BY: _____

Jessica Celella

License Division Manager

If you have questions regarding this notice, please contact the License Division at (414) 286-2238.

200 E. Wells Street, Room 105, City Hall, Milwaukee, WI 53202. www.milwaukee.gov/license
Phone: (414) 286-2238 Fax: (414) 286-3057 Email Address: License@milwaukee.gov

Date:10-15-18
Officer: PO Matthew Diener

City of Milwaukee Police Department
90-5-1.5 Crime Prevention Survey
Tavern Inspection

Name of Premise: La Salsa
Address: 1105 W Lincoln Av
Phone: 414-384-2200

Owner: Mauri T PEREZ
Owner address: 2425 S 5th Pl
City State Zip: Milwaukee, WI
Owner Phone: 414-469-2552
Owner email: perezm1646@yahoo.com

Licensee/Agent: same
Home Address:
City State Zip:
Phone:
Email:

Preferred contact: phone

Location currently open: YES NO

Projected open date:

Day's open: S M T W Th F SA ALL

Hours of Operation: Sun: 7a-9p 24 hours Y N
Mon: 7a-9p
Tue: 7a-9p
Wed: 7a-9p
Thu: 7a-9p
Fri: 7a-9p
Sat: 7a-9p

Premise Type: Tavern/Bar
 Restaurant
 Other:

Licenses currently held:

- Alcohol: Yes No Class: #:
Tobacco: Yes No #:
Food: Yes No #:
Other: Yes No Type: #:
Other: Yes No Type: #:

Exterior Survey:

1. Is the area around the location clean? Yes No
2. What surrounds the location? (Check all the apply)
 - a. Park
 - b. School
 - c. Youth Center
 - d. Church
 - e. Tavern(s) If so, how many
 - f. Residential
 - g. Other businesses
 - h. Other:
3. Can you see from the outside of the location into the interior Yes No
4. Can you see the employees inside of the location from the outside Yes No
5. Are exterior windows free of signage Yes No
6. Street parking Yes No
7. Is there a parking lot Yes No
8. Is the parking lot clean? Yes No
9. Is the parking lot well lit? Yes No
10. Valet Parking Yes No
 - a. Will this lot have a guard? Yes No
 - b. Will this lot have cameras? Yes No
11. Are there areas where a person could conceal themselves Yes No
12. Is there exterior lighting? Yes No. Does it appears to be adequate Yes No
13. Exterior Payphone? Yes No
14. Are there No Loitering Signs posted? Yes No
15. Are there exterior security cameras Yes No How Many:
16. Are the address numbers prominently displayed and easy to see Yes No

Camera Survey:

17. Does this location have security cameras? Yes No
18. Are they in working order? Yes No
19. What format are the cameras?
 - a. Color Yes No
 - b. Digital Yes No
 - c. VCR Yes No
 - d. Recorded Yes No
20. How long is footage stored for later viewing: Unknown
21. Are there exterior cameras Yes No How many:
22. Are there interior cameras Yes No How many: 3

23. Do all employees know how to retrieve recorded digital images/footage? Yes No
 24. Cameras located in parking lot Yes No How many N/A

Interior Survey:

25. What is the planned/posted capacity 52
 26. What is the minimum number of employees that will be on premise 2
 27. Is the storeowner willing to be a standing complainant regarding loitering? Yes No
 a. If yes have them fill out the standing complaint form and give them two of the commercial signs Yes No
 28. Is the interior of the location neat and clean? Yes No
 29. Does an interior camera face the entrance/exit? Yes No
 30. Are emergency and non-emergency numbers posted near the phone? Yes No
 31. Does the owner know how to contact their police district directly? Yes No
 a. Did you provide a district contact guide to the owner? Yes No

Security

32. How many security personnel are going to be employed: N/A
 33. How will they be deployed: Interior Exterior
 34. What days will they be deployed Mon Tue Wed Thu Fri Sat Sun
 35. Will the security be managed by business or contracted
 36. Will they be armed Yes No
 37. What type of security measures will be used:
 Wanding/metal detector
 ID Scanner
 Dress Code
 Cover Charge
 Age restriction
 Other
 38. When at capacity, how will the overflow crowd be managed?
 39. Will a guard monitor the overflow crowd at all times? Yes No

ADDITIONAL COMMENTS/RECOMMENDATIONS:

Location is a family restaurant only. Premise is currently open, and applying for beer and liquor to serve margaritas. The owner's however need to learn their camera system, they do not know it operates nor do they know long the video is stored for.

Alcohol Concentration for 1105 W Lincoln Ave

City of Milwaukee, Wisconsin



- Legend -


- Street names 10,000
- City limits
- Freeways 15,000
- Freeways
- Exit ramps
- Entry ramps
- Ramps
- Major streets 10,000
- Streets 10,000
- Waterways
- Milwaukee Parcels
- Street names 10,000
- Alcohol licenses
 - Class A intoxicating liquor
 - Class A fermented malt beverage
 - Class A liquor and malt
 - Class B fermented malt beverage
 - Class B tavern
 - Class C wine retailer
- Alcohol licenses
 - Class A intoxicating liquor

- Notes -

Alcohol Establishments within a .5 Mile Radius Centered on 1105 W Lincoln Ave as of September 4, 2018.



Department of Administration - ITMD

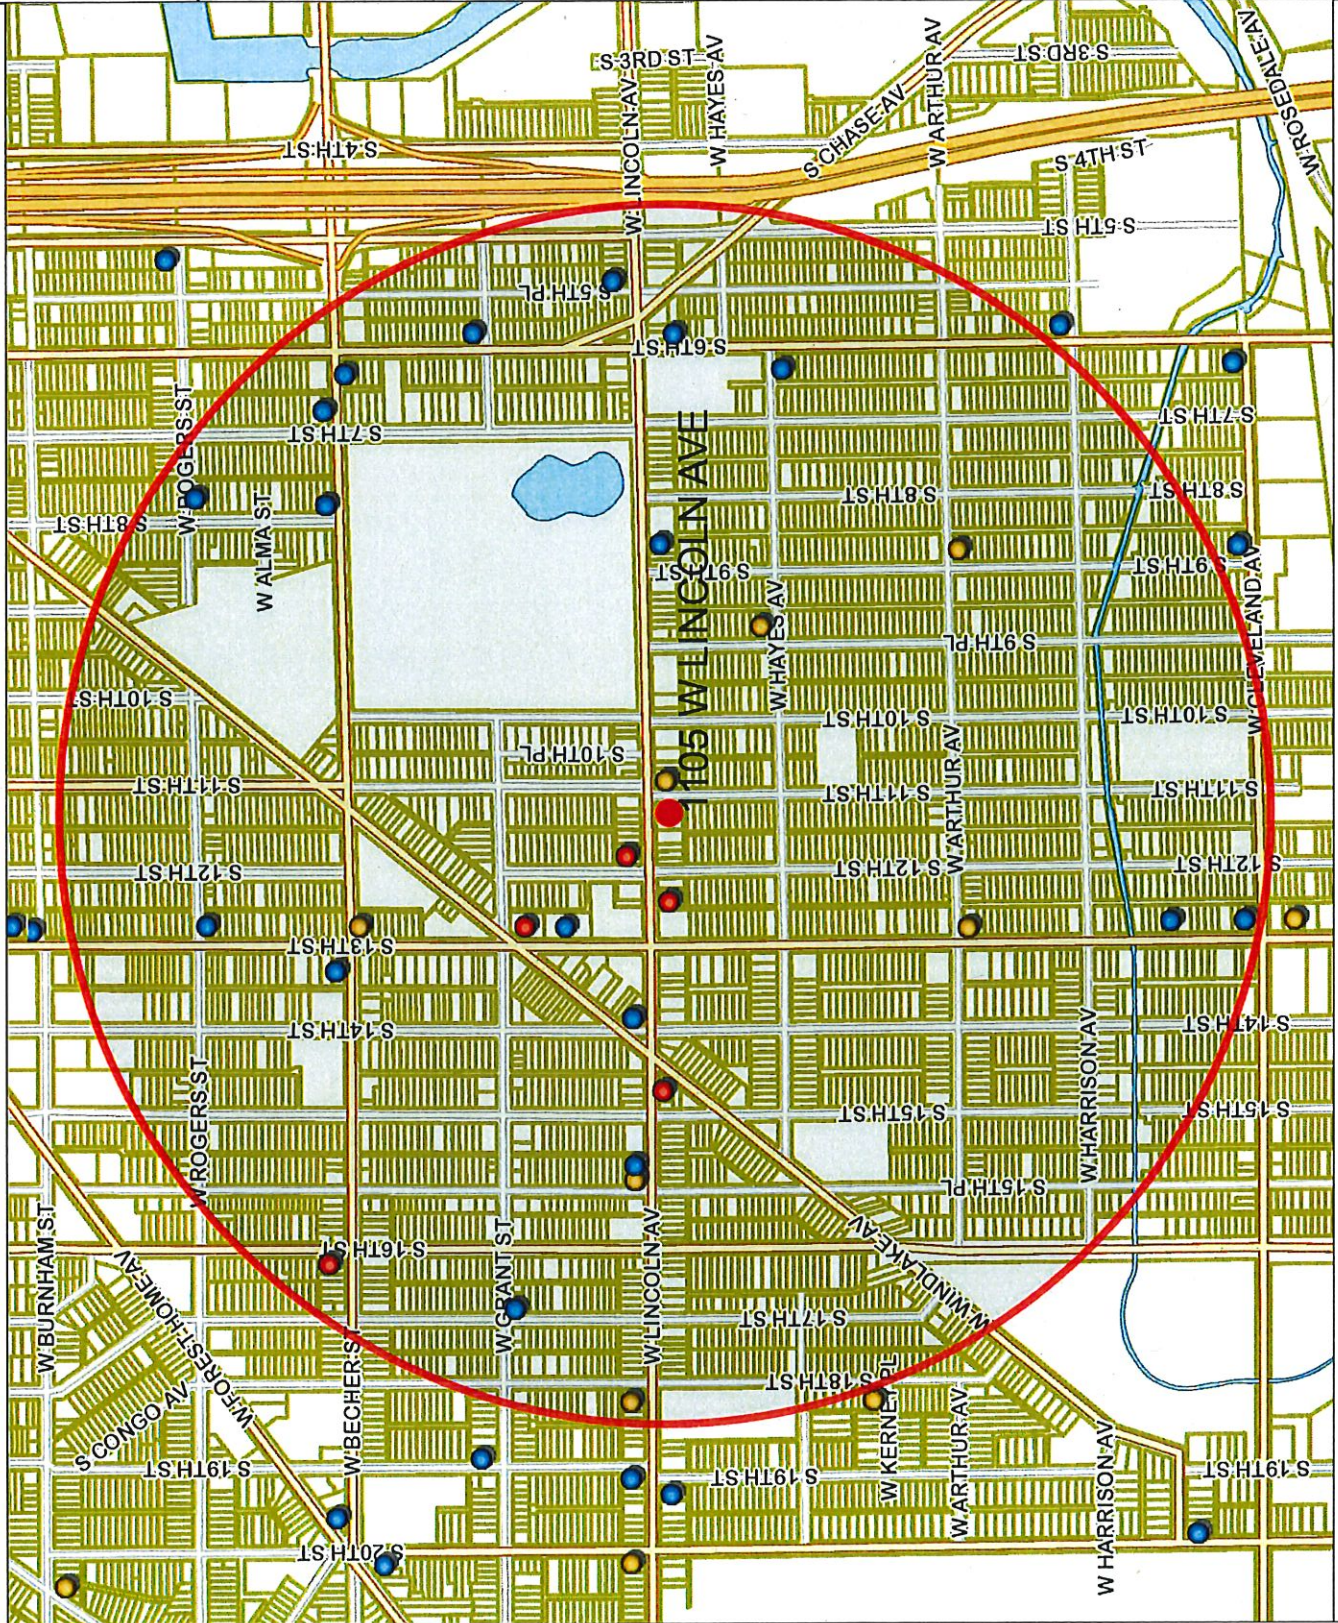

833.3 0 416.67 833.3 Feet

Map Scale: 1: 10,000

Disclaimer
9/4/2018

© City of Milwaukee, Wisconsin
Map Milwaukee: Property Information

Alcohol Establishments within a .5 Mile Radius Centered on 1105 W Lincoln Ave as of September 4, 2018									
License Type Summary	Trade name	Licenses	License type name	Total capacity	Room capacity	Address	Expiration date		
Class A Fermented Malt Beverage Retailer's License	Beer Town LLC	PARAMJIT KAUR, Agt	Class A Fermented Malt Beverage Retailer's License			1025 W Lincoln AV	4/2/2019 19:00		
Class A Malt & Class A Liquor License	Channa Sales Inc	Baljeet S Channa, Agt	Class A Fermented Malt Beverage Retailer's License			2500 S 13TH ST	6/12/2019 19:00		7
Class B Tavern License	FRANKS FOOD	FAHIM N MAHMOUD, SP	Class A Fermented Malt Beverage Retailer's License			2500 S 9TH ST	9/20/2018 19:00		5
	GP Food Market LLC	KARAMVIR K DHALIWAL, Agt	Class A Fermented Malt Beverage Retailer's License			2100 S 13TH ST	11/27/2018 18:00		18
	La Franja Grocery LLC	Marco A Gonzalez, Agt	Class A Fermented Malt Beverage Retailer's License			2366 S 9TH PL	9/19/2018 19:00		
	Lincoln Express, Inc.	PETTY BARBER, Agt	Class A Fermented Malt Beverage Retailer's License			1804 W Lincoln AV	5/5/2019 19:00		
	A & J POLISH DELI, INC	LOAI A ATARI, Agt	Class A Fermented Malt Beverage Retailer's License			1215 W LINCOLN AV	12/10/2018 18:00		
	YASMINE FOODS, LLC	JADWIGA T ROZAK, Agt	Class A Fermented Malt Beverage Retailer's License			1132-A W LINCOLN AV	10/9/2018 19:00		
	EL LUCERO LIQUOR, INC	HANIN K ABDELRAHIM, Agt	Class A Malt & Class A Liquor License			1132-A W LINCOLN AV	6/5/2019 19:00		
	KOTHALA, LLC	JASBIR S PANJU, Agt	Class A Malt & Class A Liquor License			1434 W WINDLAKE AV	6/13/2019 19:00		
	Mi Super Foods & Liquor Inc	Gurinder S Nagra, Agt	Class A Malt & Class A Liquor License			2200 S 13TH ST	1/15/2019 18:00		
	Paul's Liquor LLC	AGIAPAL SINGH, Agt	Class A Malt & Class A Liquor License			1600 W Beecher ST	11/27/2018 18:00		
	13TH STREET SALOON	TERRIE M RANDALL, SP	Class B Tavern License			1332 W LINCOLN AV	3/22/2019 19:00		
	3 HERMANOS, INC	RAMON ORDECO, Agt	Class B Tavern License	165		2078 S 8th ST	7/8/2019 19:00		
	Americas Restaurant Lounge & Beer Garden LLC	PEDRO L DALECCIO, Agt	Class B Tavern License	64		2000 S 8th ST	12/6/2018 18:00		
	Carnitas Machetas	Alberto Morales, SP	Class B Tavern License	25		2175 S 6TH ST	6/29/2019 19:00		
	GEDAR INN	JOANNE M HUMSIK, SP	Class B Tavern License			2101 S 6th ST	6/30/2019 19:00		
	Club 6 LLC	BLAS CERDA, Agt	Class B Tavern License	160		2000 S 13th ST	2/27/2019 18:00		
	El Pacifico Nightclub LLC	JUAN P SALAS, Agt	Class B Tavern License	50		2516 S 6TH ST	7/4/2019 19:00		
	EL SALVADOR RESTAURANT	DAVID A ARIAS, SP	Class B Tavern License	49		2222 S 13TH ST	4/19/2019 19:00		
	El Sunami II, LLC	Odeli Escobar-Luvianos, Agt	Class B Tavern License	60 1st floor					
	J J BROTHERS	JORGE L DIAZ, SP	Class B Tavern License	130	70 beer garden	2644 S 13TH ST	1/20/2019 18:00		
	KOZ'S MINI BOWL, INC	CAROL J KOSAKOSKI, Agt	Class B Tavern License	80		2078 S 7TH ST	7/13/2019 19:00		
	LA GUADALUPANA	ANA M RAZO, SP	Class B Tavern License	99		1520 W LINCOLN AV	1/15/2019 18:00		
	Los Lopez, LLC	LORENZO R LOPEZ, Agt	Class B Tavern License	99		2429 S 6TH ST	10/1/2018 19:00		
	MESA GARIBALDI, LLC	VALDEMAR ESCOBAR, Agt	Class B Tavern License			821-23 W LINCOLN AV	12/11/2018 18:00		
	OLD TOWN SERBIAN GOURMET RESTAURANT	NATALIA A RADICEVICH, Agt	Class B Tavern License	200		518-522 W LINCOLN AV	8/30/2019 19:00		
	PRIMOS PLACE	ENRIQUE TERRONES, SP	Class B Tavern License	161	First Floor 62, Second	1651 W GRANT ST	3/6/2019 18:00		
	SHORTY'S CATERING, INC	ELISA MALDONADO, Agt	Class B Tavern License	156	Restaurant = 49, Hall =	2075-79 S 13TH ST	9/20/2018 19:00		
	TAQUERIA LA SALSA, LLC	FRANCISCO MONTENEGRO, Agt	Class B Tavern License			1105 W LINCOLN AV	11/24/2018 18:00		
					Grand Total				30
					Total				7
									5
									18
					Grand Total				30



Tuesday, October 16, 2018



Notice of Public Hearing

PEREZ PEREZ, Mauri T, Agent
La Salsita Restaurant at 1105 W Lincoln Av
Class B Tavern-Service Bar Only and Food Dealer License Applications

Tuesday, October 23, 2018 at 9:30 AM

To whom it may concern:

The above application has been made by the above named applicant(s). This requires approval from the Licenses Committee and the Common Council of the City of Milwaukee. The hearing before the Licenses Committee will take place on 10/23/2018 at 9:30 AM, in Room 301-B, Third Floor, City Hall. If you wish, you may provide testimony at the hearing regarding the request; see below for further information. You are not required to attend the hearing. Once the Licenses Committee makes its recommendation, this recommendation is forwarded to the full Common Council for approval at its next regularly scheduled hearing. Please review the information below and if you have further questions regarding this process, please contact the License Division at (414) 286-2238.

Important details for those wishing to provide information for the Licenses Committee to consider when making its recommendation:

1. The license application is scheduled to be heard at the above time. Due to other hearings running longer than scheduled, you may have to wait some time to provide your testimony.
2. You must appear in person and testify as to matters that you have personally experienced or seen. (You cannot provide testimony for your neighbor, parent or anyone else; this is considered hearsay and cannot be considered by the committee.)
3. No letters or petitions can be accepted by the committee (unless the person who wrote the letter or the persons who signed the petition are present at the committee hearing and willing to testify).
4. Persons opposed to the license application are given the opportunity to testify first; supporters may testify after the opponents have finished.
5. When you are called to testify, you will be sworn in and asked to give your name, and address. (If your first and/or last names are uncommon please spell them.)
6. You may then provide testimony.
 - a. Include only information relating to the above license application.
 - b. Include only information you have personally witnessed or seen.
 - c. Provide concise and relevant information detailing how this business has affected or may affect the peaceful enjoyment of your neighborhood.
 - d. If by the time you have the opportunity to testify, the information you wish to share has already been provided to the committee, you may state that you agree with the previous testimony. Redundant or repetitive testimony will not assist the committee in making its recommendation.
7. After giving your testimony, the members of the Licenses Committee and the licensee may ask questions regarding the testimony you have given or other factors relating to the license application.
8. Business Competition is not a valid basis for denial or non-renewal of a license.
Please Note: If you have submitted an objection to the above application your objection cannot be considered by the committee unless you personally testify at the hearing.



Tuesday, October 16, 2018

Licenses Committee Notice of Hearing

SJKM LLC
2979 S 15TH PI
Milwaukee, WI 53215

Date: 10/23/2018
Time: 09:30 AM
Location: Room 301-B, Third Floor, City Hall

The Licenses Committee will consider the following license application:

Class B Tavern-Service Bar Only and Food Dealer License Applications
PEREZ PEREZ, Mauri T, Agent
La Salsita Restaurant at 1105 W Lincoln Av

Please note this application may be recommended for denial based on fitness of the location due to concentration of alcohol beverage outlets in the area. If the application is denied for this reason, no other application for an alcohol beverage license for this location shall be recommended for approval by the Licenses Committee within three years of the date of denial unless the applicant has demonstrated a change of circumstances since the prior denial.

If you have any questions, please call (414) 286-2238.





Tuesday, October 16, 2018

Licenses Committee Notice of Hearing

Sylvia Jimenez
1105 W Lincoln Ave
Milwaukee, WI 53215

Date: 10/23/2018
Time: 09:30 AM
Location: Room 301-B, Third Floor, City Hall

The Licenses Committee will consider the following license application:

Class B Tavern-Service Bar Only and Food Dealer License Applications
PEREZ PEREZ, Mauri T, Agent
La Salsita Restaurant at 1105 W Lincoln Av

Please note this application may be recommended for denial based on fitness of the location due to concentration of alcohol beverage outlets in the area. If the application is denied for this reason, no other application for an alcohol beverage license for this location shall be recommended for approval by the Licenses Committee within three years of the date of denial unless the applicant has demonstrated a change of circumstances since the prior denial.

If you have any questions, please call (414) 286-2238.



OCCUPANT	MAIL ADDRESS	CITY, STATE ZIP
CURRENT OCCUPANT	2344A S 11TH ST	MILWAUKEE, WI 53215
CURRENT OCCUPANT	2320 S 11TH ST	MILWAUKEE, WI 53215
CURRENT OCCUPANT	1024 W LINCOLN AVE	MILWAUKEE, WI 53215
CURRENT OCCUPANT	2336 S 12TH ST	MILWAUKEE, WI 53215
CURRENT OCCUPANT	2326 S 12TH ST	MILWAUKEE, WI 53215
CURRENT OCCUPANT	2329 S 11TH ST	MILWAUKEE, WI 53215
CURRENT OCCUPANT	2344 S 12TH ST	MILWAUKEE, WI 53215
CURRENT OCCUPANT	2340 S 12TH ST	MILWAUKEE, WI 53215
CURRENT OCCUPANT	2336 S 11TH ST	MILWAUKEE, WI 53215
CURRENT OCCUPANT	2329 S 10TH ST	MILWAUKEE, WI 53215
CURRENT OCCUPANT	2319 S 10TH ST	MILWAUKEE, WI 53215
CURRENT OCCUPANT	2271 S 11TH ST	MILWAUKEE, WI 53215
CURRENT OCCUPANT	1020A W LINCOLN AVE	MILWAUKEE, WI 53215
CURRENT OCCUPANT	1020 W LINCOLN AVE	MILWAUKEE, WI 53215
CURRENT OCCUPANT	2259 S 11TH ST	MILWAUKEE, WI 53215
CURRENT OCCUPANT	2336A S 12TH ST	MILWAUKEE, WI 53215
CURRENT OCCUPANT	2337 S 11TH ST	MILWAUKEE, WI 53215
CURRENT OCCUPANT	2348 S 11TH ST	MILWAUKEE, WI 53215
CURRENT OCCUPANT	2332 S 11TH ST	MILWAUKEE, WI 53215
CURRENT OCCUPANT	2328 S 11TH ST	MILWAUKEE, WI 53215
CURRENT OCCUPANT	2325A S 10TH ST	MILWAUKEE, WI 53215
CURRENT OCCUPANT	2320A S 11TH ST	MILWAUKEE, WI 53215
CURRENT OCCUPANT	2306 S 11TH ST	MILWAUKEE, WI 53215
CURRENT OCCUPANT	2306 S 11TH ST A	MILWAUKEE, WI 53215
CURRENT OCCUPANT	1025 W LINCOLN AVE 3	MILWAUKEE, WI 53215
CURRENT OCCUPANT	2256 S 12TH ST	MILWAUKEE, WI 53215
CURRENT OCCUPANT	2332 S 12TH ST	MILWAUKEE, WI 53215
CURRENT OCCUPANT	2333A S 11TH ST	MILWAUKEE, WI 53215
CURRENT OCCUPANT	2324 S 12TH ST	MILWAUKEE, WI 53215
CURRENT OCCUPANT	2344 S 12TH ST A	MILWAUKEE, WI 53215
CURRENT OCCUPANT	2345A S 11TH ST	MILWAUKEE, WI 53215
CURRENT OCCUPANT	1025 W LINCOLN AVE 1	MILWAUKEE, WI 53215
CURRENT OCCUPANT	2258 S 12TH ST	MILWAUKEE, WI 53215
CURRENT OCCUPANT	2325C S 11TH ST	MILWAUKEE, WI 53215
CURRENT OCCUPANT	2325B S 11TH ST	MILWAUKEE, WI 53215
CURRENT OCCUPANT	2341A S 11TH ST	MILWAUKEE, WI 53215
CURRENT OCCUPANT	2344 S 11TH ST	MILWAUKEE, WI 53215
CURRENT OCCUPANT	1025 W LINCOLN AVE 2	MILWAUKEE, WI 53215
CURRENT OCCUPANT	1019 W LINCOLN AVE	MILWAUKEE, WI 53215
CURRENT OCCUPANT	1022 W LINCOLN AVE	MILWAUKEE, WI 53215
CURRENT OCCUPANT	2332A S 12TH ST	MILWAUKEE, WI 53215
CURRENT OCCUPANT	1103 W LINCOLN AVE	MILWAUKEE, WI 53215
CURRENT OCCUPANT	1132A W LINCOLN AVE	MILWAUKEE, WI 53215
CURRENT OCCUPANT	1130 W LINCOLN AVE	MILWAUKEE, WI 53215
CURRENT OCCUPANT	1114 W LINCOLN AVE	MILWAUKEE, WI 53215
CURRENT OCCUPANT	2349 S 11TH ST	MILWAUKEE, WI 53215

CURRENT OCCUPANT	2340 S 12TH ST B	MILWAUKEE, WI 53215
CURRENT OCCUPANT	2341 S 11TH ST	MILWAUKEE, WI 53215
CURRENT OCCUPANT	2306 S 11TH ST B	MILWAUKEE, WI 53215
CURRENT OCCUPANT	1021 W LINCOLN AVE A	MILWAUKEE, WI 53215
CURRENT OCCUPANT	2255 S 11TH ST	MILWAUKEE, WI 53215
CURRENT OCCUPANT	2325A S 11TH ST	MILWAUKEE, WI 53215
CURRENT OCCUPANT	1136 W LINCOLN AVE	MILWAUKEE, WI 53215
CURRENT OCCUPANT	2340 S 11TH ST	MILWAUKEE, WI 53215
CURRENT OCCUPANT	2324A S 11TH ST	MILWAUKEE, WI 53215
CURRENT OCCUPANT	2319A S 10TH ST	MILWAUKEE, WI 53215
CURRENT OCCUPANT	1021 W LINCOLN AVE	MILWAUKEE, WI 53215
CURRENT OCCUPANT	2259A S 11TH ST	MILWAUKEE, WI 53215
CURRENT OCCUPANT	2254 S 12TH ST	MILWAUKEE, WI 53215
CURRENT OCCUPANT	2329A S 11TH ST	MILWAUKEE, WI 53215
CURRENT OCCUPANT	2345 S 11TH ST	MILWAUKEE, WI 53215
CURRENT OCCUPANT	2258 S 11TH ST	MILWAUKEE, WI 53215
CURRENT OCCUPANT	2324 S 11TH ST	MILWAUKEE, WI 53215
CURRENT OCCUPANT	2325 S 10TH ST	MILWAUKEE, WI 53215
CURRENT OCCUPANT	2319B S 10TH ST	MILWAUKEE, WI 53215
CURRENT OCCUPANT	1025 W LINCOLN AVE 4	MILWAUKEE, WI 53215
CURRENT OCCUPANT	2333 S 11TH ST	MILWAUKEE, WI 53215
CURRENT OCCUPANT	2325 S 11TH ST	MILWAUKEE, WI 53215
CURRENT OCCUPANT	2320A S 12TH ST	MILWAUKEE, WI 53215
CURRENT OCCUPANT	2320 S 12TH ST	MILWAUKEE, WI 53215
CURRENT OCCUPANT	2321A S 11TH ST	MILWAUKEE, WI 53215
CURRENT OCCUPANT	2321 S 11TH ST	MILWAUKEE, WI 53215
CURRENT OCCUPANT	1128 W LINCOLN AVE	MILWAUKEE, WI 53215
CURRENT OCCUPANT	1126A W LINCOLN AVE	MILWAUKEE, WI 53215
CURRENT OCCUPANT	1108 W LINCOLN AVE A	MILWAUKEE, WI 53215
CURRENT OCCUPANT	2340 S 12TH ST A	MILWAUKEE, WI 53215

Total Records: 76

Radius: 250.0 feet and Center of Circle: 1105 W Lincoln Ave



BUSINESS LICENSE PLAN OF OPERATION

ccl-busplan 12/14/17

Office of the City Clerk License Division
200 E. Wells St. Room 105, Milwaukee, WI 53202
(414) 286-2238 www.milwaukee.gov/license e-mail address: license@milwaukee.gov

1. Type of Business

Applying for: Extended Hours (12AM to 5AM) - If a food establishment, check all that apply: Delivery Drive Thru Dining Room
 Self Service Laundry Massage Establishment Filling Station
 Other (supplemental application for specific license also required)

Provide a detailed description of the type of business you plan on operating:

Mexican Family Restaurant

Do you have any experience operating this type of business? No Yes If yes, explain: have had Family Business.

2. Business Operations

- a. Proposed Opening Date: 10.02.18
- b. Is this premise under construction? No Yes If yes, list estimated completion date: _____
- c. Is this a franchise? No Yes
- d. Is this premises currently licensed? No Yes If yes, list type of license: Food Dealer Btwn
- e. Is the current licensee operating? No Yes If no, list date closed: End of License Oct. 2018
- f. Do you have future plans for other businesses, licenses or permits at this location? No Yes
If yes, explain: _____
- g. Have you previously held an Extended Hours License in Milwaukee? No Yes
If yes, list address(es): _____
- h. Are other businesses operating in the same building? No Yes If yes, describe: _____

3. Litter & Noise

- a. How are grounds kept clean? Sweep Pressure Wash Pick Up Litter Other: _____
- b. How often will grounds be cleaned? Daily Weekly As Needed Monthly Other: _____
- c. Grounds cleaned by: Licensee Building Owner Employees Hired Maintenance Other: _____
- d. How are noise issues prevented and/or addressed? Security Manager approaches customer(s) Call Police
 Signs Posted Other: _____
- e. Will a sound amplification system be used? No Yes If yes, describe: _____

4. Smoking & Sanitation

- a. Are there designated outdoor smoking areas? No Yes If yes, describe: _____
- b. Number of Garbage Cans: Inside: 5 Locations: 2-bath room- 3 Rest.
Outside: 1 Locations: behind building
- c. Is a crowd control barrier used? No Yes If yes, describe: _____
- d. How many restrooms are on the premises? 2
- e. Name of solid waste contractor: Advanced Disposal Waste Management Other: _____

5. Security

- a. Are there onsite parking spaces? No Yes If yes, indicate how many? _____ and describe the parking security plan: _____
- b. Is there a loading zone? No Yes If yes, describe the loading area security plan: _____
- c. Will you have security personnel on premise? No Yes If yes, how many? _____ and answer the following:
 What are their responsibilities? _____
 Is security equipment used? No Yes If yes, describe _____
 List their licensing, certification, or training credentials _____
- d. Will there be security cameras? No Yes If yes, where? 1 outside 2 inside
- e. Will searches/identification checks be done upon entry? No Yes If yes, describe 1 For ordering Alcohol

6. Percentage of Sales (must total 100%)

Alcohol <u>10</u> %	Food <u>90</u> %	Secondhand Merchandise _____ %	Precious Metals & Gems _____ %
Entertainment _____ %	Cigarettes _____ %	Personal Services (such as tattoo, body piercing, salon, tailor, tanning, etc.) _____ %	Other _____ % Describe: _____
Pawnbroker Activity _____ %	Salvaged Materials (such as scrap metal) _____ %		

7. Businesses/Licenses on the Premises (check all that apply):

Type 1

- Full Service Restaurant Cafe/Coffee Shop Deli or Fast Food Restaurant Private/Fraternal/Veterans Club
- Night Club Tavern Cocktail Lounge Teen Club
- Banquet Hall Sports Facility Bowling Alley
- Hotel/Motel : Number of Floors: _____ Number of Rooms: _____
 Rooming House: Number of Floors: _____ Number of Rooms: _____

Type 2

- Liquor Store Corner Store Supermarket Convenience Store
- Gas Station Amusement/Phonograph Distributor Recycling, Salvage or Towing
- Used Car Dealer Personal Service Establishment (such as tattoo business, hair salon, tailor, etc.) Recording Studio

What other licenses/permits will you hold at this location? (check all that apply)

- Occupancy Permit Cigarette & Tobacco Gas Station Extended Hours Class "B" Tavern Weights & Measures
- Secondhand Dealer Precious Metal & Gem Other: _____

8. Legal Capacity (only if a Type 1 premises in #7 above)

Capacity _____ (Call the Milwaukee Development Center at 414-286-8211 if you have questions.)

9. Premises Description

a. Identify all area(s) of the premises that will be used in operating this business (include areas used only for storage):

1st Floor 2nd Floor Basement Storage Patio Beer Garden Sidewalk Café Deck Rooftop

Other: Describe: _____

b. Describe Location: Major Thoroughfare Secondary Street Other: Lincoln Ave

c. Nearest Major Cross Street: Lincoln Ave

d. Describe Building: Free Standing Building Strip Mall Other: _____

e. Describe Premises Structure: Single Story Multi-Story - # of Stories 2 Other: _____

f. Describe Surrounding Area: Commercial Residential Industrial Other: _____

g. Building Owner Name: Sylvia Jimenez Phone Number: 414 588 4895

Business Owner Address: 1105 W Lincoln Ave

10. Hours of Operation & Customers

Will customers be entering the premises? No Yes

Day of the Week	Proposed Hours of Operation:		Estimated Number of Customers expected each day	Potential Age Range of Customers	Class B Tavern Applicant Only: Age Restriction (If none, write 'None')
	Open Time (include a.m. or p.m.)	Close Time (include a.m. or p.m.)			
Sunday	6:00 Am	11:59 pm	50	Family	Technic 21
Monday	7:00 Am	11:59 pm	50	Family	None
Tuesday	7:00 Am	11:59 pm	50	Family	None
Wednesday	7:00 Am	11:59 pm	50	Family	None
Thursday	7:00 Am	11:59 pm	50	Family	None
Friday	7:00 Am	11:59 pm	50	Family	None
Saturday	6:00 Am	11:59 pm	50	Family	None

An Extended Hours Establishment License is required for any convenience store, filling station, personal service establishment (such as tattoo, body piercing, salon, tailor, tanning, etc.), recording studio or restaurant which is open between the hours of 12:00 a.m. and 5:00 a.m.

Alcohol Establishments Class A: 8:00 am to 9:00 pm Sunday thru Saturday
Permitted Hours of Operation: Class B: 6:00 am to 2:00 am Sunday thru Thursday, 6:00 am to 2:30 am Friday & Saturday

Entertainment Outdoor Closing Hours: 10:00pm Sunday-Thursday; 12:00am Friday & Saturday; unless a different time, either earlier or later, is established by the Common Council in its approval of the licensee's plan of operation.

11. Signature(s)

Maria Perez

Signature of Sole Proprietor, Partner, or 20% or more Shareholder
(If there are no 20% or more shareholders,
Corporate Officer-print name/title and sign)

Nicolas Santa Cruz

Signature of additional partner or 20% or more shareholder

See Application Information for a complete list of all required application forms.



**ALCOHOL BEVERAGE & PUBLIC ENTERTAINMENT PREMISES
SUPPLEMENTAL APPLICATION**

Office of the City Clerk License Division
200 E. Wells St. Room 105, Milwaukee, WI 53202
(414) 286-2238 e-mail address: license@milwaukee.gov www.milwaukee.gov/license

Legal Entity Name: La Salsita Restaurant LLC

Premise Address: 1105 W Lincoln Ave

Proximity of Premises to Church, School, Daycare Center or Hospital

Is the building within 300 feet of any church, school, daycare center or hospital? No Yes

"Service Bar Only" Designation

If applying for Class B or C license, are you applying for "Service Bar Only"? No Yes

Service Bar Only means customers cannot sit at the bar. Alcohol is served to patrons seated at tables. No stools, chairs or other articles of furniture shall be placed at the service bar for patrons to sit upon.

Business Information

a) Are you taking out this application for anyone that may not be eligible for a license? No Yes
If yes, list their name and address: _____

b) Will the agent, a partner or the individual licensee be conducting the day-to-day operations of the business? No Yes
If no, list the name and address of the person(s) who will: _____

Class B Applicants: If the agent, a partner or the individual licensee will not be conducting the day-to-day operations of the business, the person(s) listed above must obtain a Class B Managers license.

c) Does anyone else have money invested or any other interest in this business? No Yes
If yes, explain: _____

d) Have you made an agreement with anyone to repay any loan or any other payments based upon income from the business?
 No Yes If yes, list name and address: _____

Proof of Ownership, Lease, or Offer to Purchase (New & Transfer Applicants Only)

Submit proof of ownership, lease, or offer to purchase the building with this application.
A lease or offer to purchase must:

a) Be in the same legal entity name as that apply for the license
b) Reflect the same address as the premises address on this application
c) Reflect current dates and
d) Be signed by the lessor/seller and lessee/buyer

Property Information (New & Transfer Applicants Only)

a) Do you own or lease the building? Own Lease

b) Who owns the fixtures (for example, coolers, etc.)? owner of business

c) Are you purchasing the stock and/or fixtures? No Yes If yes, amount paid \$ _____

d) Total amount paid for business \$ 0

e) Total amount paid for goodwill of the business \$ 0

Goodwill comprises the reputation and customer relationships of an existing business. If the price you pay for the business exceeds the fair market value of all of the rest of the assets of the business, the excess may be considered goodwill.

f) Have you made arrangements with the seller for payment of personal property taxes? No Yes

See Application Information for a list of all required application forms.

Lease Information (New & Transfer Applicants who are leasing the premises only)

- a) Date lease begins 10-01-18 Ends 10-01-19
- b) Monthly rental \$1,600.00 pm
- c) Do you have an option to renew the lease? No Yes
- d) Does your lease allow for assignment to another party without the consent of the owner? No Yes
- e) For what length of time have you been guaranteed occupancy (number of years)? 1yr
- f) In addition to paying the monthly rental, will you have to pay anything additional to the owner of the building to guarantee performance of the lease? No Yes If yes, explain _____
- g) Does the present owner or occupancy object to the granting of your license? No Yes
If yes, explain _____

Change of Agent Applicants Only

Have there been any changes to the floor plan since the last application was submitted? No Yes
If no, a new floor plan is not required. If yes, submit a new floor plan and explain the change(s): _____

Notarized Signatures of Applicants

SUBSCRIBED AND SWORN TO BEFORE ME

This 4 day of September, 20 18

Muri Perez


Sole Proprietor, Partner, 20% or more shareholder, or Agent – only if there are no 20% or more shareholders

(Clerk/Notary Public)

Faviola Martin

My Commission Expires 2-22-2020

*Notary Seal must be affixed.

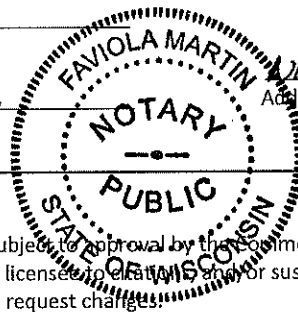

Nicolas Santacruz

Additional partner or 20% or more shareholder

Note: All information contained in this application is subject to approval by the Common Council. Deviating from approved plan of operation will subject licensee to citations and/or suspension or non-renewal of the license. Contact the License Division for information on how to request changes.

New and transfer of premise applicants must submit the following:

- Proof of ownership, lease or offer to purchase the building
- Detailed floor plan
- If a restaurant, copy of the menu



FOOD DEALER LICENSE PLAN OF OPERATION

OFFICE OF THE CITY CLERK, LICENSE DIVISION
CITY HALL, 200 E. WELLS ST, ROOM 105, MILWAUKEE, WI 53202
(414) 286-2238 • license@milwaukee.gov • www.milwaukee.gov/license

* Legal Entity Name: La Salsita Restaurant LLC *
Premises Address: 1105 W Lincoln Ave, MKT WI 53215

SECTION 1 TYPE OF BUSINESS

Type of application (check one): taking over a currently operating business starting a new business
Anticipated opening date? 10.2.18

Check the type that best describes your business (check only one):
See Food Dealer License Information sheet for definitions.
 Restaurant Bed & Breakfast
 Retail Establishment Base for Food Peddler
If retail, will it be a convenience store? Yes No Base for Temporary/Seasonal Food Stand
(Convenience Stores have less than 5,000 sq ft of retail space, primary business is the sale of basic food items, and in addition sells household products)
In addition, will any wholesale business be done? Yes No
If yes, what percentage of the business will be wholesale? Less than 25% 25% or More (Contact DATCP)*
Will retail items be sold? No Yes If Yes, indicate percentage of food sales _____ %
Will restaurant items be sold? No* Yes If Yes, indicate percentage of food sales 100 %
* If you checked "25% or More" of the business will be wholesale and answered "No" to restaurant items being sold, do not continue completing this application. A City of Milwaukee License is not required. Contact DATCP only.

SECTION 2 FOOD PROCESSING

Will any food processing be done? No Yes
Processing is defined as assembling, grinding, cutting, mixing, baking, coating, stuffing, packing, bottling, grilling, canning, extracting, fermenting, distilling, pickling, freezing, drying, smoking, or packaging.
If Yes, check the types of food items:
 SNACKS & BEVERAGES
includes, but is not limited to, ice cream/soft serve, lemonade, snow cones, coffee, espresso, cappuccino, tea, fruit juice, smoothies, candy, dispensed soda, fruit cups, bakery, cookies, popcorn, kettle corn, cotton candy, funnel cakes, fritters, tortilla chips w/ cheese
 MEALS
includes, but is not limited to, chicken, ribs, sandwiches, roasted corn, baked potatoes, hot dogs, brats, tacos, nachos w/ cheese and meat, French fries, cooked or deep fried vegetables/fruit, cooked cheese curds, corn dogs, egg rolls, salads

SECTION 3 FOOD REQUIRING TEMPERATURE CONTROL

Will any food that requires temperature control be sold? No Yes
(includes dairy products such as milk, cheese, and ice cream, fish, shellfish, meat, poultry)
If yes, list the types of food items: Milk, cheese, Fish, shellfish, meat, poultry

SECTION 4 SHARED KITCHEN

Will you be sharing kitchen space with another operator?

- No If No, SKIP to Section 5
- Yes If Yes, check one:
 - I will rent space from another operator ("Shared Kitchen Agreement" is required)
 - I will rent space to another operator (peddler/caterer)

SECTION 5 DETAILS OF OPERATION

Answer the following questions:

- Will you have seating on site for dining? No Yes
- Will you be doing any catering? No Yes
- Will you be doing any delivery? No Yes
- Will you have outdoor activities? No Yes
 - If Yes to outdoor activities, check all that apply: Bar Cooking/Grilling Dining
- Will you have a drive thru window? No Yes
 - If Yes to drive thru, are hours different from inside? No Yes
 - If Yes, provide drive thru hours: _____
- Will any scales or barcode scanners be used? No Yes
 - If Yes, a Weights & Measures application must be completed and a license obtained.

SECTION 6 ADDITIONAL SITES

Where will food be prepared and/or sold?

- At a single site
 - At multiple sites (for example, a hotel with several dining rooms or bars) How many? _____
- If multiple sites, attach a Food Dealer Additional Site Addendum (ccl-foodadd) for each additional site.

SECTION 7 CONSTRUCTION OR CHANGES

Are you planning any construction, remodeling or equipment changes?

- No If No, SKIP to Section 8
- Yes If Yes, check all that apply:
 - New construction of a building
 - Construction changes to an existing building
 - Renovation or remodeling
 - Equipment changes only (installation or replacement)

Provide a brief description of the changes: _____

Start date: _____

Name, Address & Phone Number of Architect: _____

Name, Address & Phone Number of Contractor: _____

SECTION 8 ALCOHOL BEVERAGES

Are you applying for an alcohol beverage license?

- No If No, SKIP to Section 9
- Yes If YES, if your food license is approved prior to the alcohol beverage license, when do you want the food license issued? Immediately At the same time as the alcohol license

SECTION 9 ACKNOWLEDGEMENTS & SIGNATURE

You must initial each item confirming your understanding:

- MPP I understand the Health Department must conduct an inspection and advise the License Division of their approval before the license may be issued.
- MPP I understand I must obtain an occupancy permit from the Department of Neighborhood Services and an inspection may be required. Neighborhood Services must advise the License Division of their approval before the license may be issued.
- MPP I understand the district alderperson will review and either approve or deny my application. If denied, I may appeal and be scheduled to appear before the Licenses Committee. The Licenses Committee will then make a recommendation to the Common Council. The Common Council must grant the license before it may be issued.
- MPP I understand proof of payment for all license fees must be on file in the License Division before the license may be issued.
- MPP I understand the license must be issued and posted in my establishment prior to opening for business.
- MPP I will not operate my food business until the license has been issued and posted in the establishment.

Signature of sole proprietor, partner, agent or 20% shareholder: Muri PerrySignature of additional partner(s): Nicolas Santa Cruz

**LA SALSITA
RESTAURANT**

DESAYUNOS • BREAKFAST

- ♥ **LA SALSA DESAYUNO SPECIAL** (2) Sunny side eggs, steak with green salsa
- ♥ **HUEVOS A LA MEXICANA • HUEVOS REVUELTOS** Scrambled eggs with tomatoes, onion, jalapeño pepper, with rice and refried beans
- ♥ **HUEVOS RANCHEROS** (2) Sunny side up with ranchera sauce, rice and refried beans
- ♥ **HUEVOS CON CHORIZOS • HUEVOS REVUELTOS** Scrambled eggs and Mexican sausage, rice and refried beans
- ♥ **MACHACADO CON HUEVOS** (2) eggs with shredded beef, tomato, onion, rice and beans
- ♥ **HUEVOS CON PAPAS** Scrambled eggs with potatoes, rice and refried beans
- ♥ **HUEVOS DIVORCIADOS • ESTRELLADOS** (2) eggs sunny side up, steak with green salsa



POSTRES • DESSERTS

- ♥ **FLAN DE VAINILLA** Mexican Style custard dessert
- ♥ **SOPAPILLAS** Banana, strawberry, and whipped cream
- ♥ **PASTEL DE TRES LECHEs** (3) Milk cake

BEBIDAS • BEVERAGES

- ♥ **REFRESCOS** Coca Cola, Coca Cola Diet, Sprite
- ♥ **AGUAS FRESCAS** Horchata y limonada
- ♥ **JUGO DE NARANJA** Orange Juice
- ♥ **CAFÉ** Coffee
- ♥ **LECHE** Milk
- ♥ **REFRESCOS MEXICANOS** Jarritos, naranja, piña, limón, tamarindo y sangria
- ♥ **LICUADOS • MILK SHAKES** Banana, strawberry and chocolate


BOTANAS • APPETIZERS

- QUESO FUNDIDO** Chihuahua cheese with green or ranchera salsa o poblano peppers
- QUESO FUNDIDO CON CHORIZO** Cheese and Mexican sausage
- NACHOS CON CHIPS** Tortilla chips covered with refried beans, Chihuahua cheese, slice of avocado and jalapeño pepper
- ENSALADA DE CAMARÓN, LECHUGA, TOMATE Y AGUACATE** Shrimp salad with lettuce, tomato and avocado
- GUACAMOLE** Avocado mixed with tomato, onion, sour cream and cilantro



MARISCOS • SEAFOOD

- ♥ **CAMARONES A LA DIABLA** Shrimp in hot chipotle sauce served with rice and salad
- ♥ **COCTEL DE CAMARÓN** Shrimp Cocktail Small Large
- ♥ **CAMARÓN A LA MEXICANA** Shrimp cooked in butter with chopped onion and slices of jalapeño pepper, served with rice and salad
- ♥ **FAJITAS DE CAMARÓN** Shrimp fajitas includes Rice and Refried Beans
- ♥ **CAMARÓN EMPANIZADO** Breaded shrimp, French Fries and salad
- ♥ **TINGA DE CAMARÓN** Includes rice
- ♥ **CAMARÓN AL MOJO DE AJO** Shrimp in garlic sauce w/ onion served with rice and salad

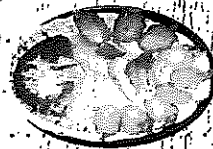

MEXICAN FAVORITES

The following includes refried beans and rice

- BURRITO DINNER** Choice of meat: steak, pastor, chicken, ground beef or shredded beef, lettuce, tomato refried beans
- TORTA DINNER SANDWICH PLATE** Steak, pastor, ground beef, chicken, avocado, milanesa or egg and mexican sausage; includes refried beans, tomato, lettuce and sour cream
- ENCHILADAS ROJAS DE QUESO O POLLO (3)** Corn tortilla stuffed with cheese or chicken topped with red salsa, cheese and sour cream
- ENCHILADAS SUIZAS DE POLLO (3)** Corn tortilla stuffed with chicken topped with green salsa, cheese and your choice of meat
- ENCHILADAS RANCHERA (3)** Corn tortilla stuffed with shredded beef topped with red salsa, cheese and sour cream
- FLAUTAS DE CARNE DESEBRADA O POLLO (3)** Corn tortilla stuffed with shredded beef or chicken deep fried, served with lettuce, tomato, guacamole and sour cream

CALDOS • SOUPS

CALDO DE RES CON VERDURAS Beef vegetable soups To go 1/4 gallon platillo

CALDO DE CAMARÓN CON VERDURAS Beef vegetable soups To go 1/4 gallon platillo


•••• Solo los Fines de Semana ••••

BIRRIA Goat To go 1/4 gallon platillo

MENUDO Tripe soup To go 1/4 gallon platillo

POZOLE Hominy soup To go 1/4 gallon platillo

A LA CARTE

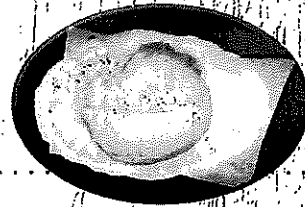

TORTA Sandwich only

TACOS Choice of Meat: steak, pastor, ground beef, chicken, beef intestines, shredded beef, beef tongue and Mexican sausage *With Corn Tortilla* *With Flour Tortilla*


EXTRAS FOR TACOS

TOSTADAS Choice of Meat: steak, pastor, ground beef, chicken, avocado, Mexican sausage, shredded beef, refried beans, lettuce, tomato, sour cream and cheese

BURRITO REGULAR Choice of Meat: steak, pastor, ground beef, chicken, refried beans and lettuce

BURRITO SUIZO Choice of Meat: steak, pastor, ground beef, chicken, refried beans, lettuce and cheese

EXTRAS FOR BURRITOS

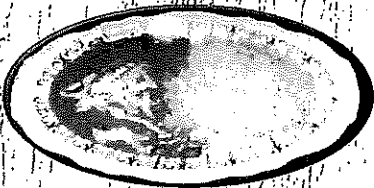

FRIJOLES Refried beans

ARROZ Spanish rice

EXTRAS

CREMA Sour cream

PAPAS FRITAS French Fries

CHIP & SALSA To go with 8 oz. Salsa

CANTINA • BAR

CERVEZAS DOMÉSTICAS Miller Life, Miller Genuine Draft, Miller High Life, Budweiser

CERVEZAS IMPORTADAS Corona, Tecate, Negra Modelo, Modelo, Modelo Especial, Bohemia, Dos XX Lager, Carta Blanca, Pacifico, Dos XX Amber

MARGARITAS Fresa y Limón
Vaso de 12 Oz.



Copa de 16 Oz.

LA CUBA DE TEQUILA CAZADORES, EL JIMADOR Y CABITOS

Shots

LA CUBA DE CUERVO SAUSA Y HORNITOS

Shots

PARRILLADAS




COSTILLAS DE RES, CARNE DE ARRACHERA, CHORIZO, PAPAS FRITAS, CHILE ASADO, CEBOLLA, QUESADILLAS, PICO DE GALLO, ARROZ, FRIJOLE, GUACAMOLEY, TORTILLAS DE MAÍZ O HARINA

PARA UNA PERSONA \$8.95 • PARA DOS PERSONAS \$15.95

*Thank you for your visit
Please, Stop by again!*

1105 West Lincoln Avenue • Milwaukee, Wisconsin


(414) 384-2200

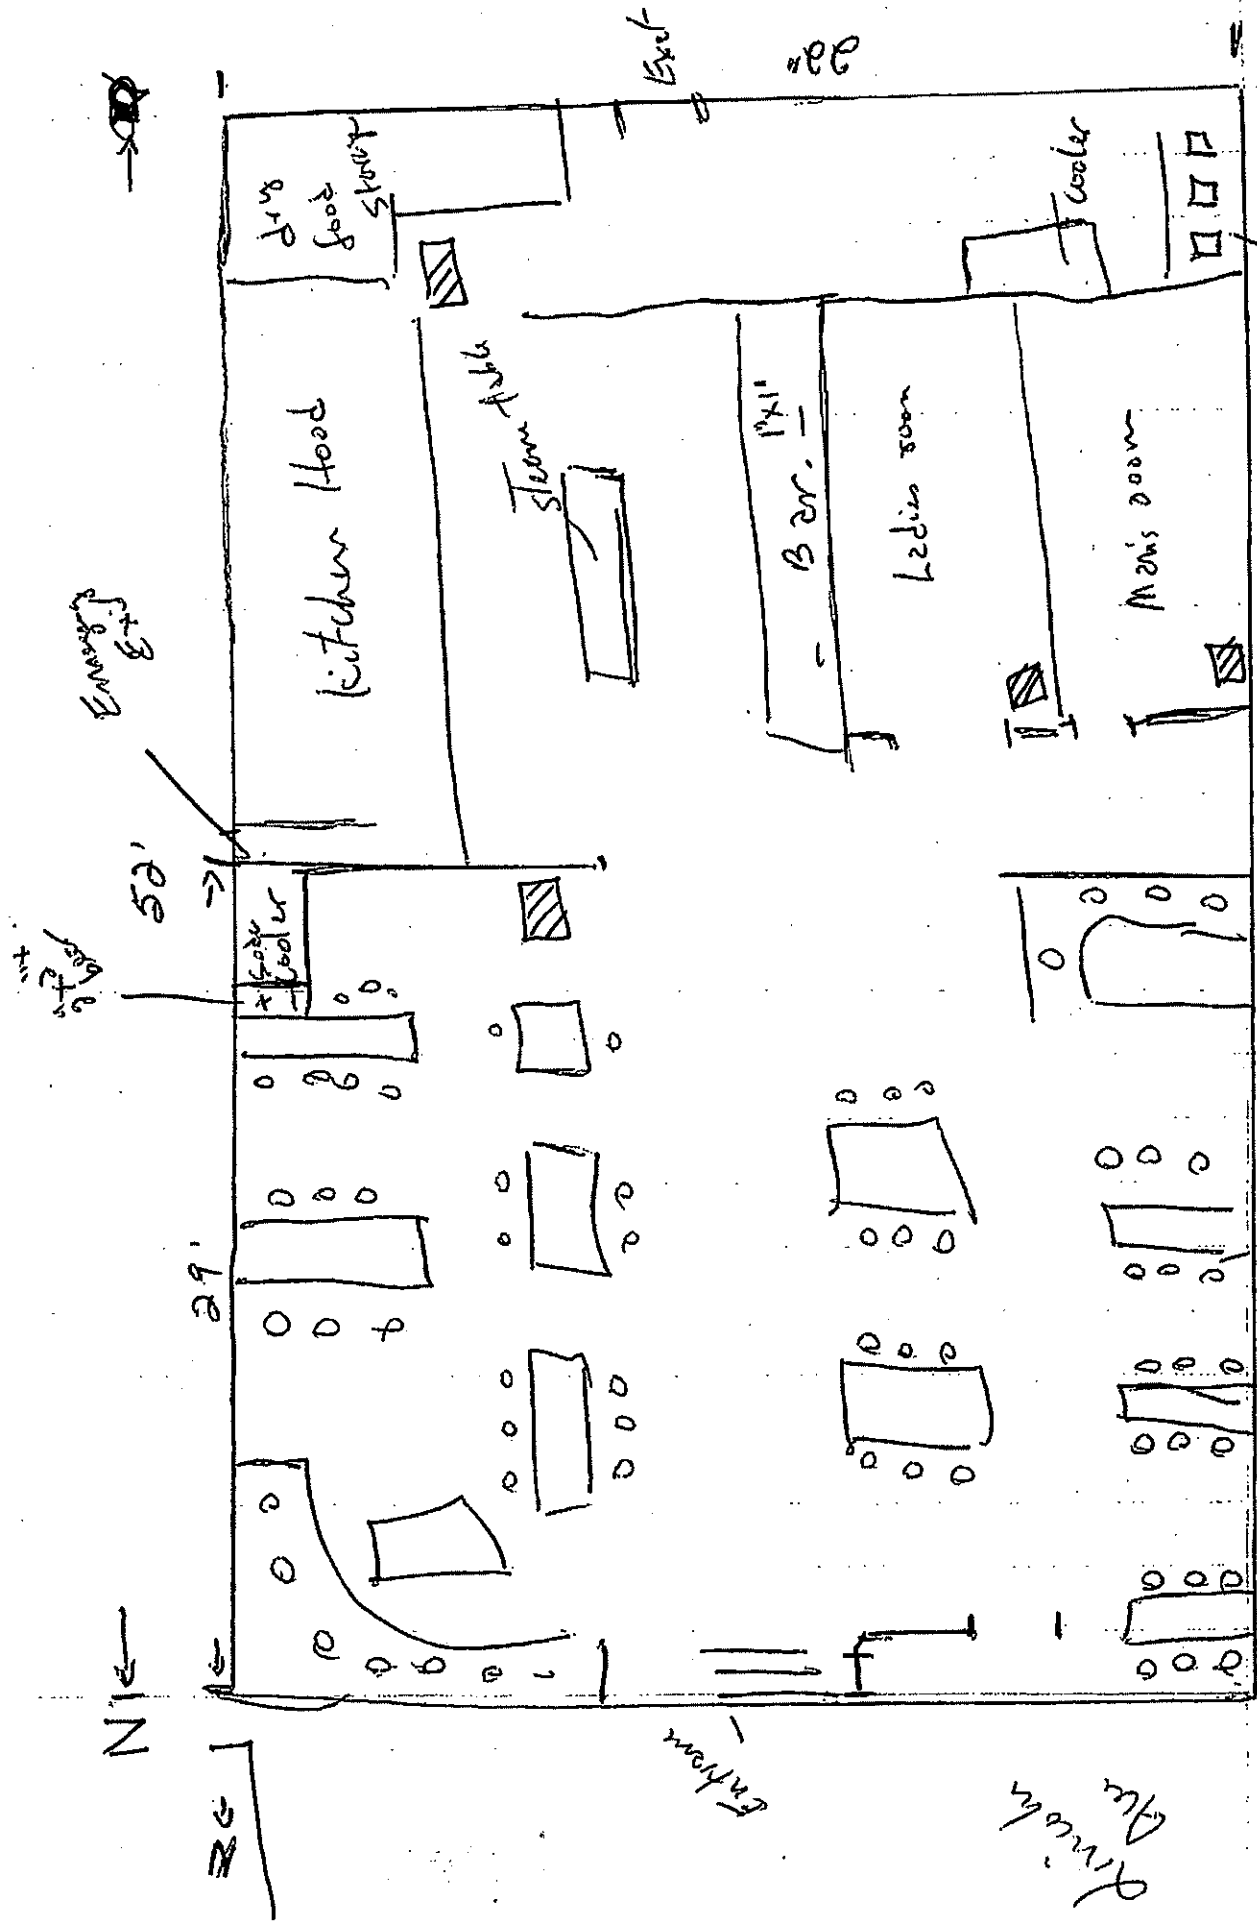

1144 SQ FEET
 3 Sinks
 = Garbage cans 28.16

Lu Salsita Restaurant
 Mauri T Perez Perez Agent
 1105 W LINCOLN AVE
 LASALITA RESTAURANT LLC

Basement

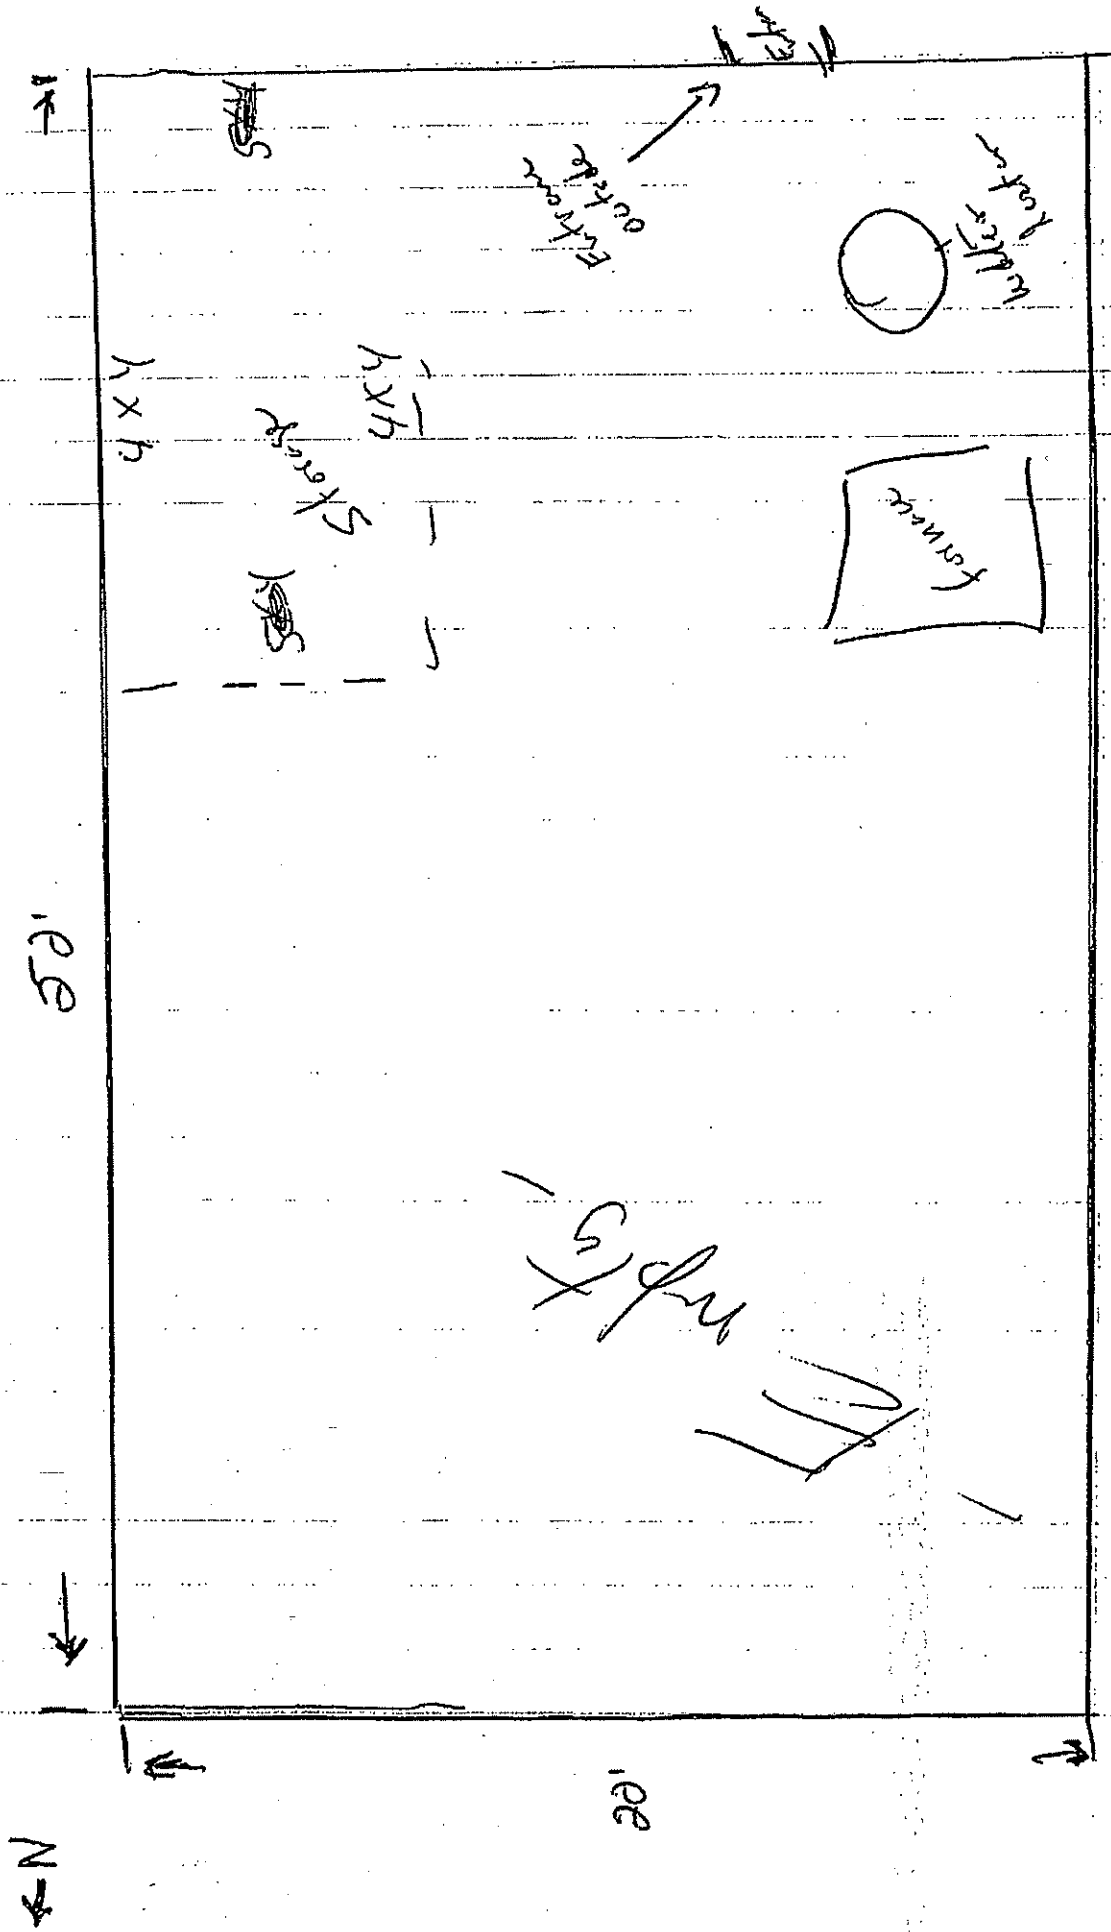

La Salsita Restaurant
 Mouri Perez Perez Agent
 1105 W LINCOLN AVE
 LA SALSITA RESTAURANT LLC

8.28.18

The Alcohol display areas are:

1- 1' X 1' 6" in. metal Bar
3 bottles of Tequila

2' X 2' X 4' on soda cooler beer
is kept. (displayed)

2. 3 exit - (our entrance exit)

MARUET PEREZ PEREZ
1105 W LINCOLN AVE
LAS ALISAS RESTAURANT LLC
8-28-18