

CITY OF MILWAUKEE

DPW – Infrastructure Services Division – Transportation Operations

Regarding the recommendation for installation of all-way stop control
at East State Street and North Astor Street.



 = EXISTING STOP
 = NEW STOP

 = EXISTING YIELD

 = SIGNAL

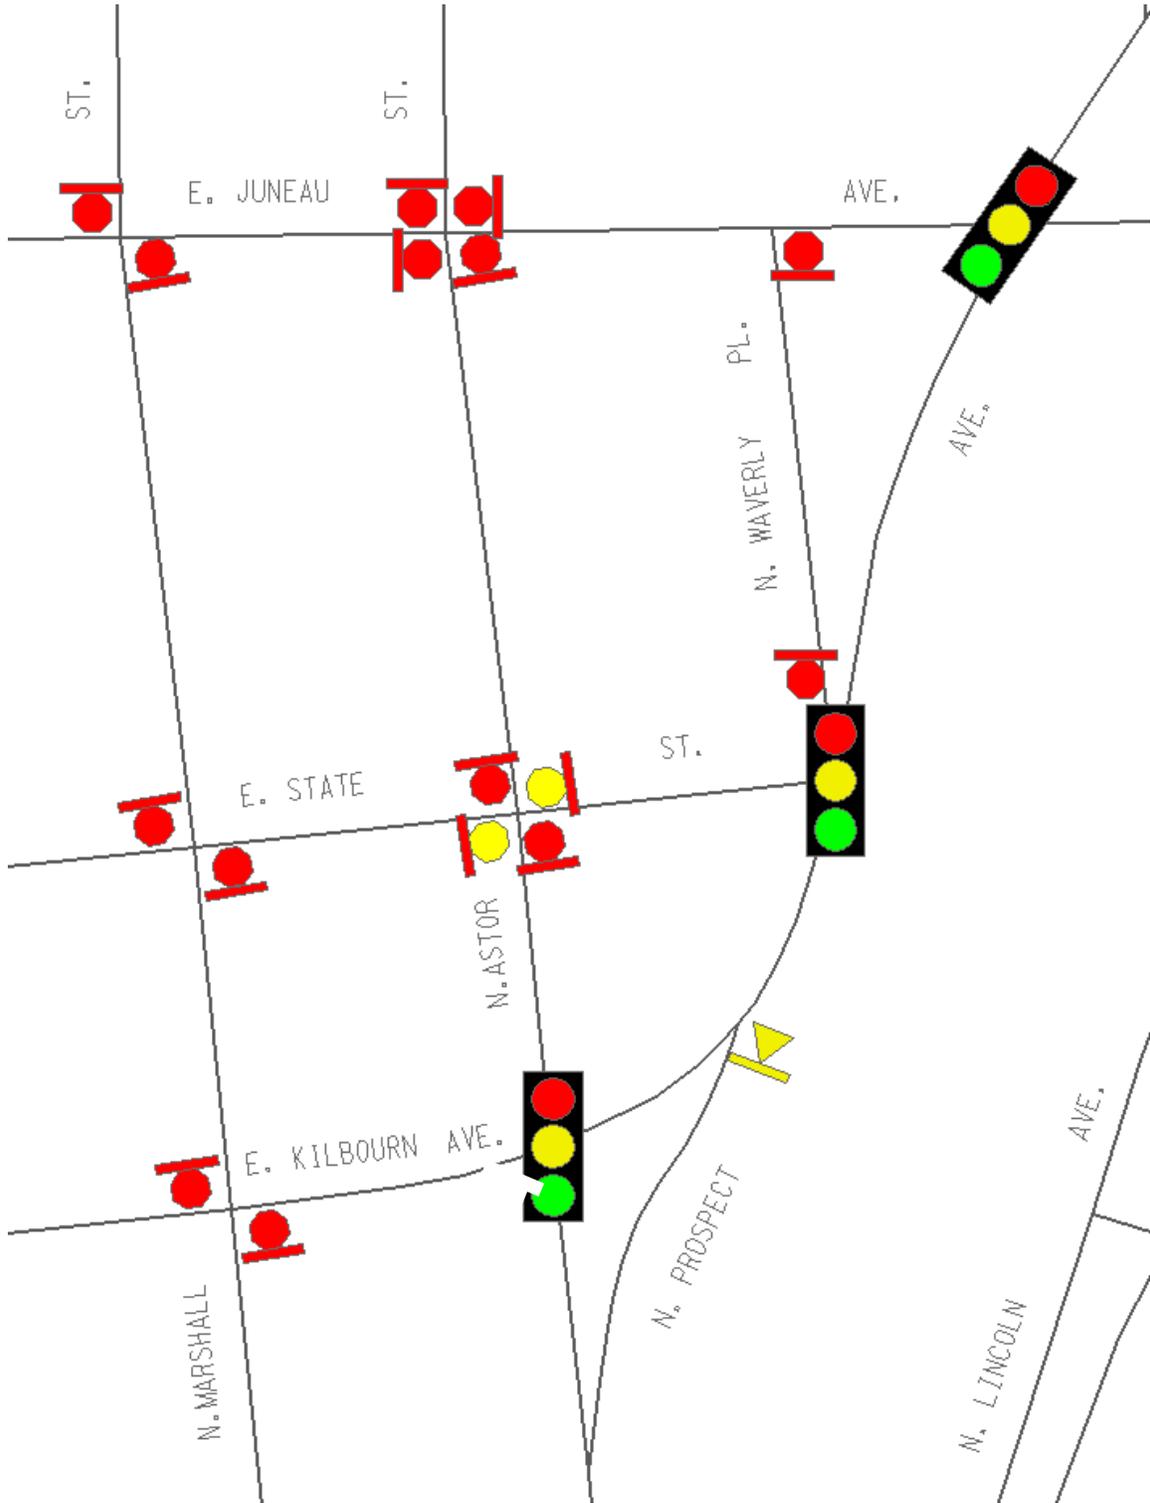


Exhibit A