

5/31/2022 9:26:45 PM


# SITE & NEW FENCE PLAN

MAY 23, 2022  
JBD PROJECT #: 22-001

## 103 W LLOYD - FENCE

SCALE: 1/16" = 1'-0"

S1

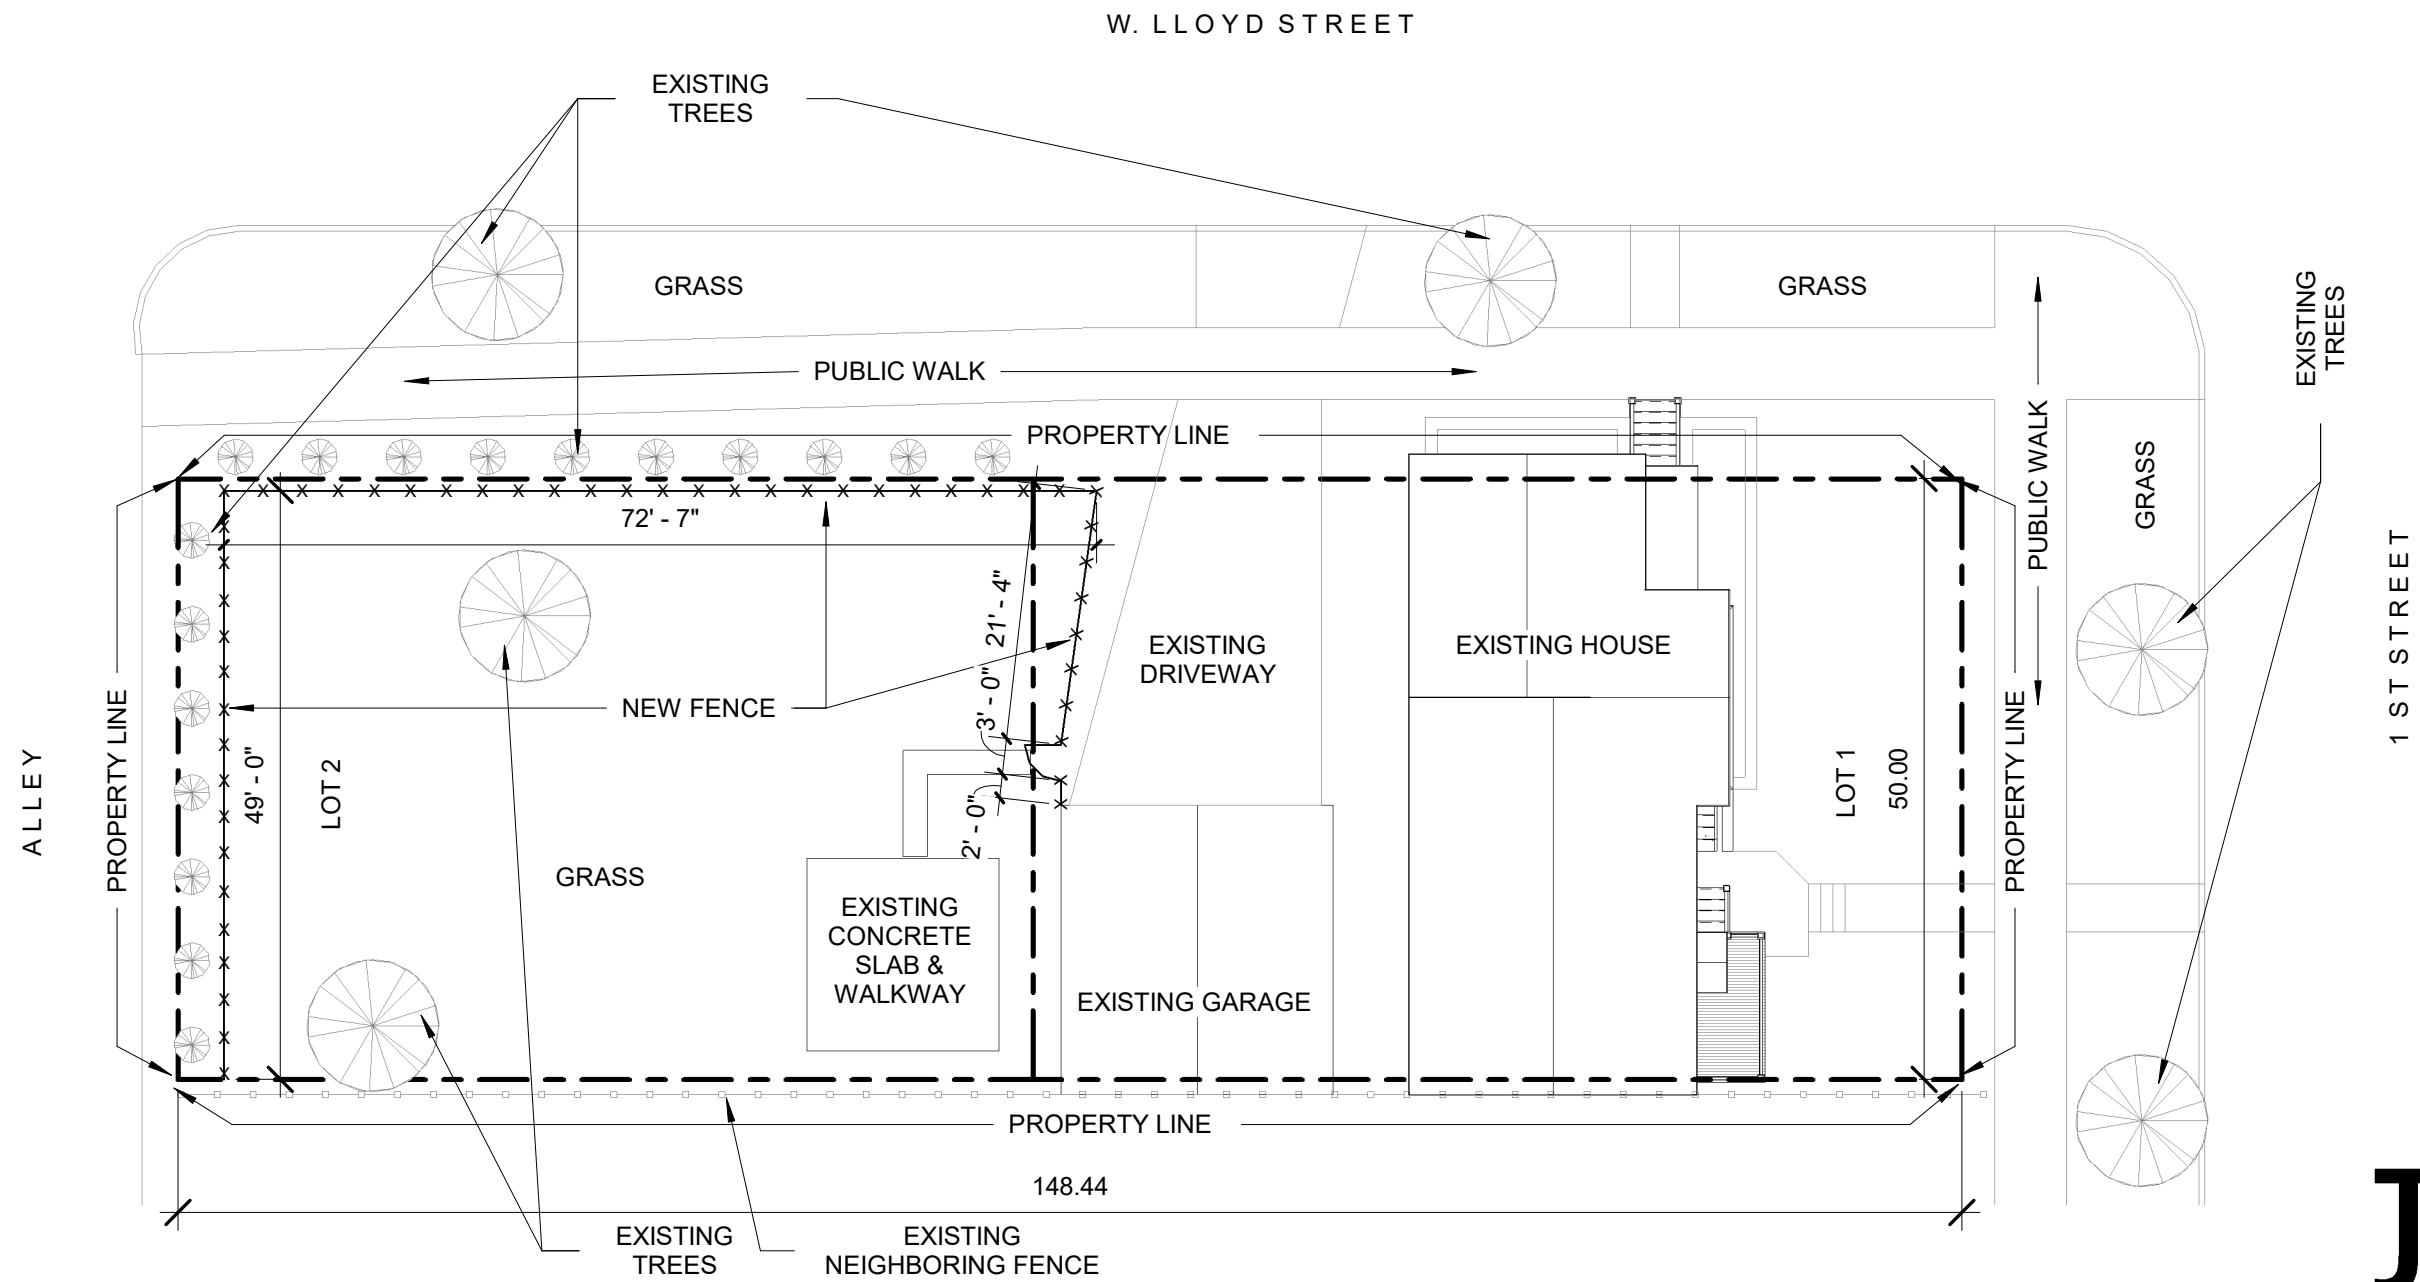

### JB DESIGNS LLC

ARCHITECTURAL DESIGN,  
VISUAL ARTS & CONSULTING  
2427 N. PALMER ST.  
MILWAUKEE, WI 53212  
PHONE (414) 248-5373  
EMAIL: JBDESIGNSMKE@GMAIL.COM