
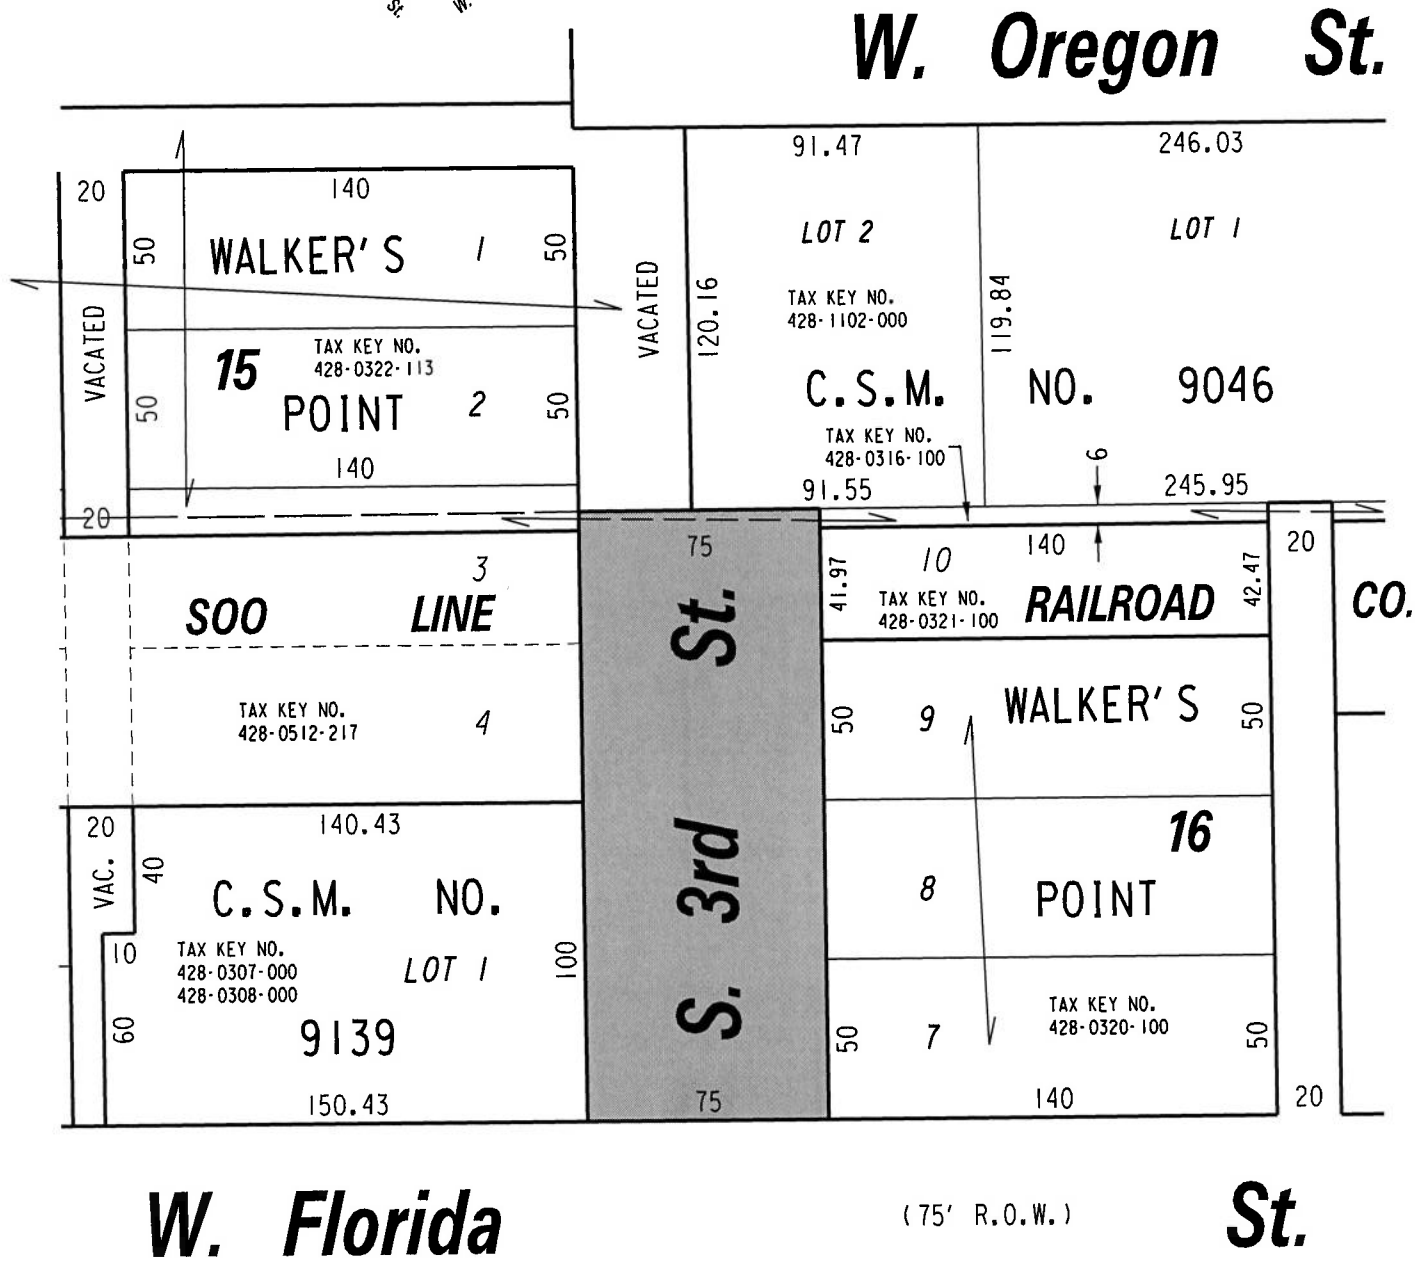
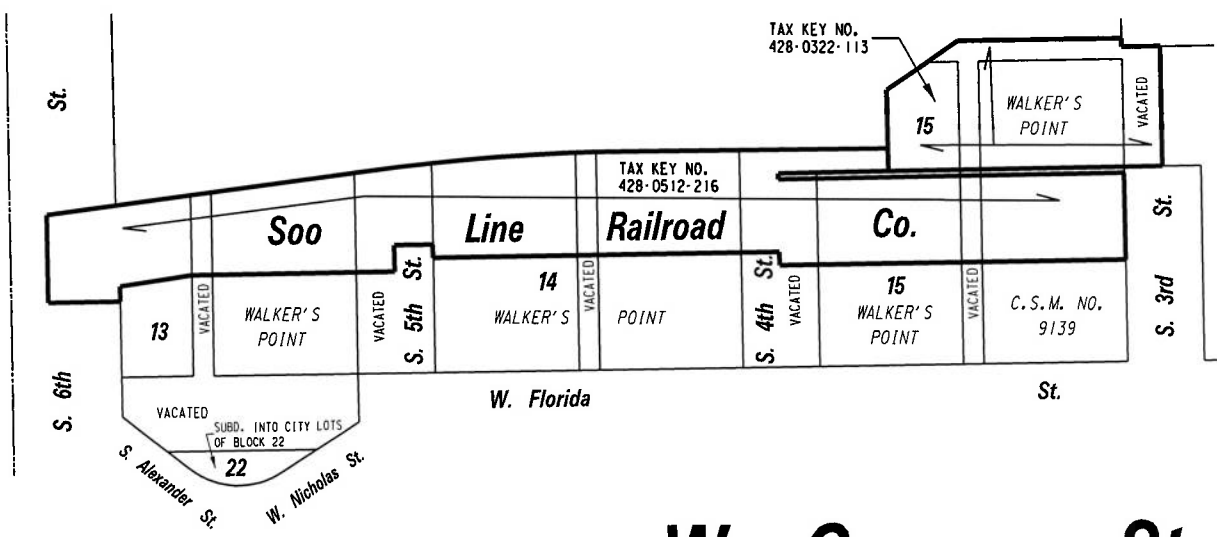


N.E. 1/4 SEC. 32, T.7N., R.22E.

428

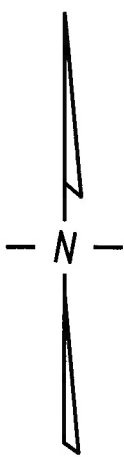

 PUBLIC STREET  
PROPOSED TO  
BE VACATED

**EXHIBIT "A"**  
**FILE NO. 200583**  
 INFRASTRUCTURE SERVICES DIVISION  
 MILWAUKEE, WISCONSIN

ASSIGNED TO: W. FUCHS  
 DRAWN BY: W.F.  
 PROJECT/GRANT NO.: WK52337433  
 APPROVED BY:

CH'K'D. BY: W. FUCHS  
 DATE: OCT. 8, 2020  
 SCALE: 1" = 60'

  
 CENTRAL DRAFTING & RECORDS MANAGER

  
 CITY ENGINEER