


429

N.W. 1/4 SEC. 33, T.7N., R.22E.

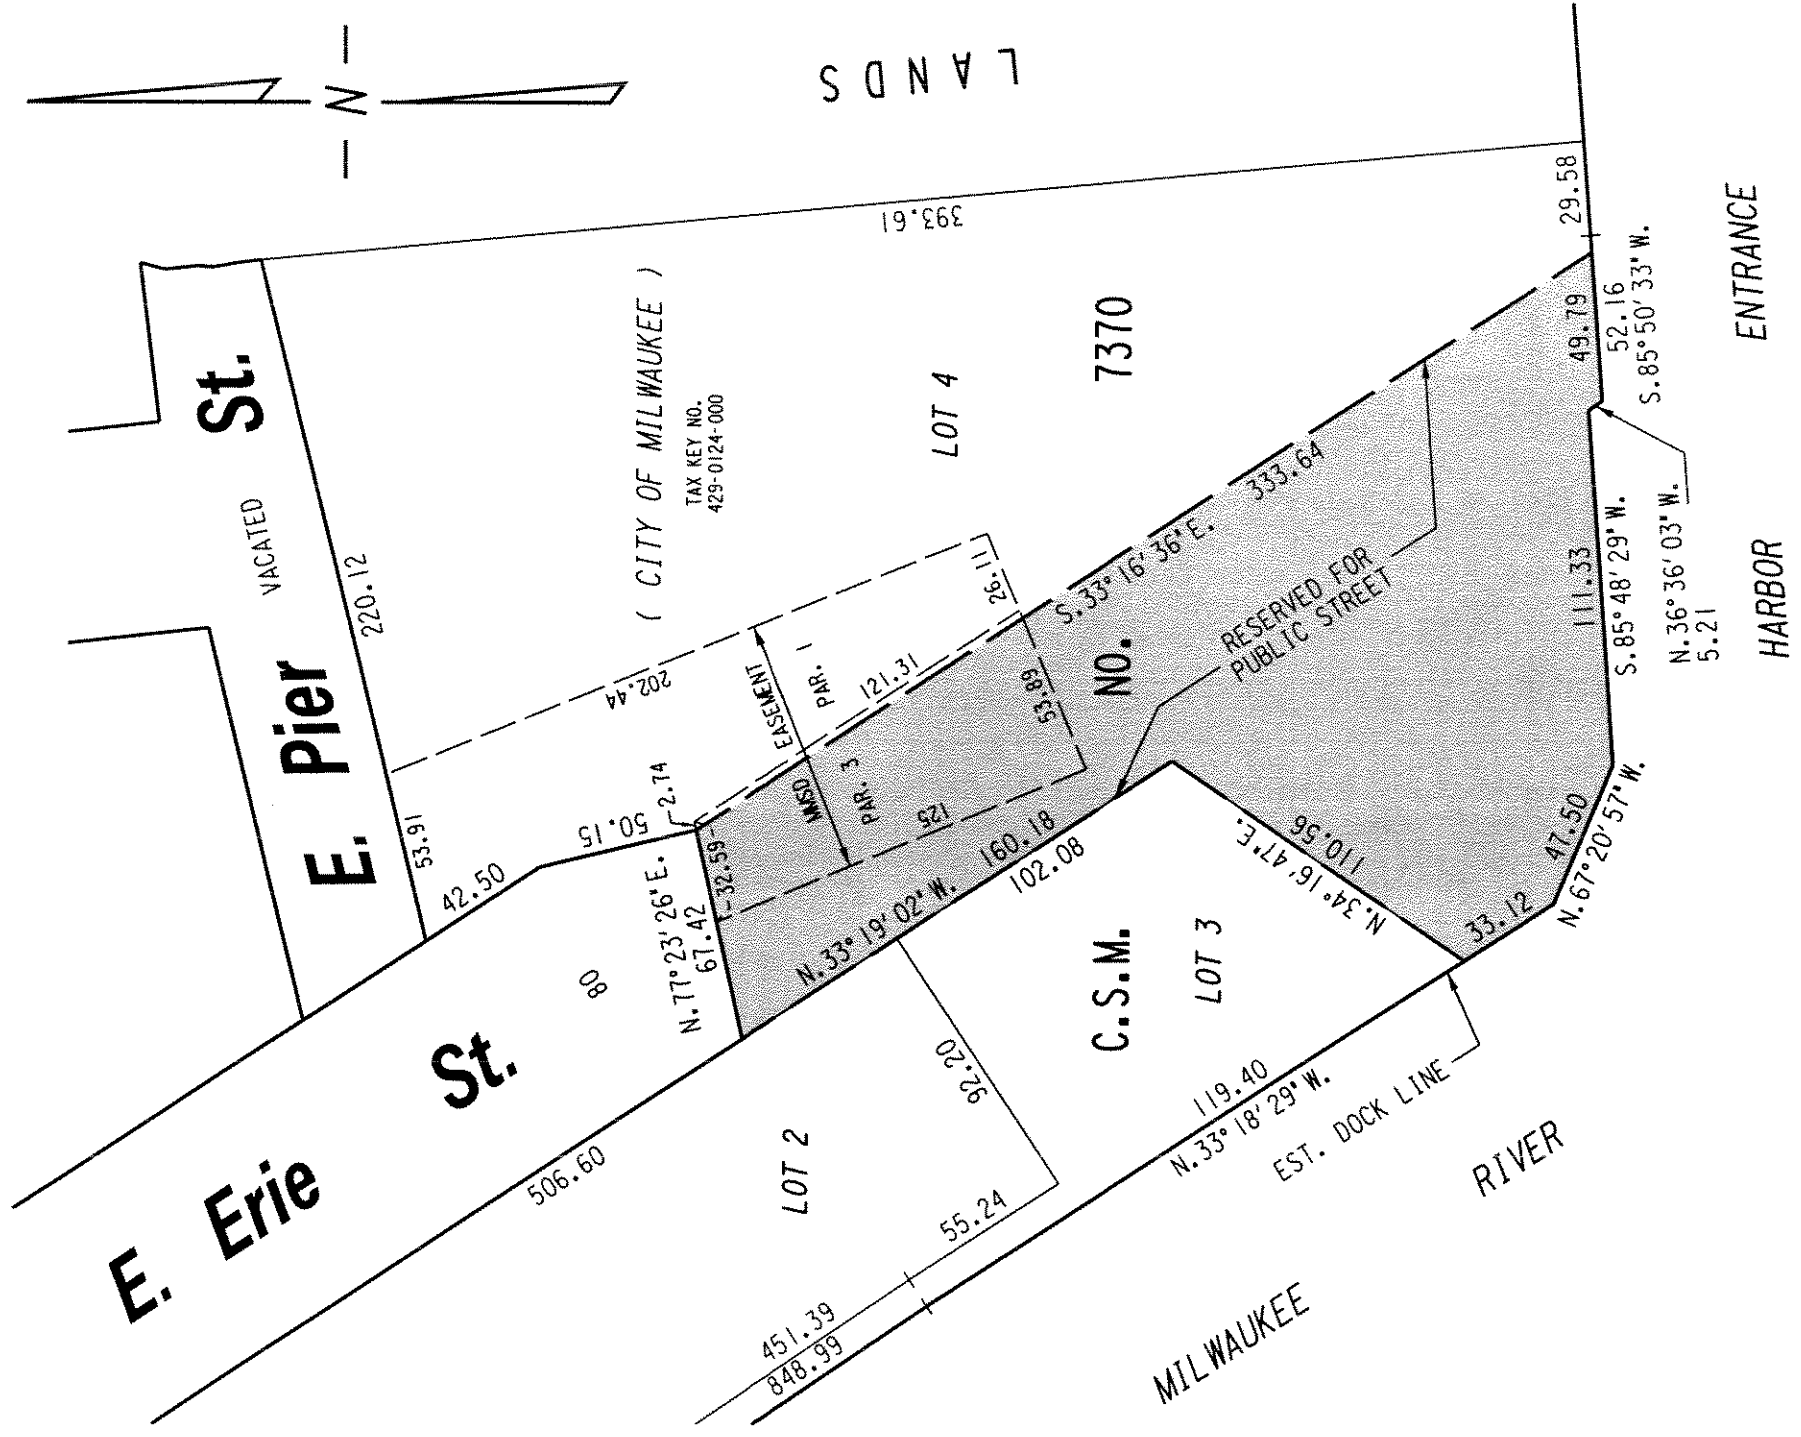

RESERVATION FOR
PUBLIC STREET PURPOSES
TO BE ACCEPTED

FILE NO.
INFRASTRUCTURE SERVICES DIVISION
MILWAUKEE, WISCONSIN

ASSIGNED TO: W.E. FUCHS
CH'K'D. BY: W.E. FUCHS
DRAWN BY: W.E.F.
DATE: AUG. 31, 2006
PROJECT/GRANT NO.: WK52360063
APPROVED BY:

marcia dmdichalski
CENTRAL DRAFTING & RECORDS MANAGER

Judy P. Schaefer
CITY ENGINEER