

WEST ELEVATION

SCALE: 1/4" = 1'-0"

Project Name: ~~1232 WEST HISTORIC MITCHELL ST~~ 1232 WEST HISTORIC MITCHELL STREET 9/2/2022 6:29 AM

Frame Set Name: 1210

Frame Name: 1210

Metal Group: MPG M451T CG/SS/OG STOPS UP

D/S: 1 Frame Type: Standard


Required: 1 Panels: 1 Rows: 2

Frame Width: 46

Frame Height: 112

Back Member Color: #40 DARK BRONZE : PERMANODIC

Face Member Color: #40 DARK BRONZE : PERMANODIC



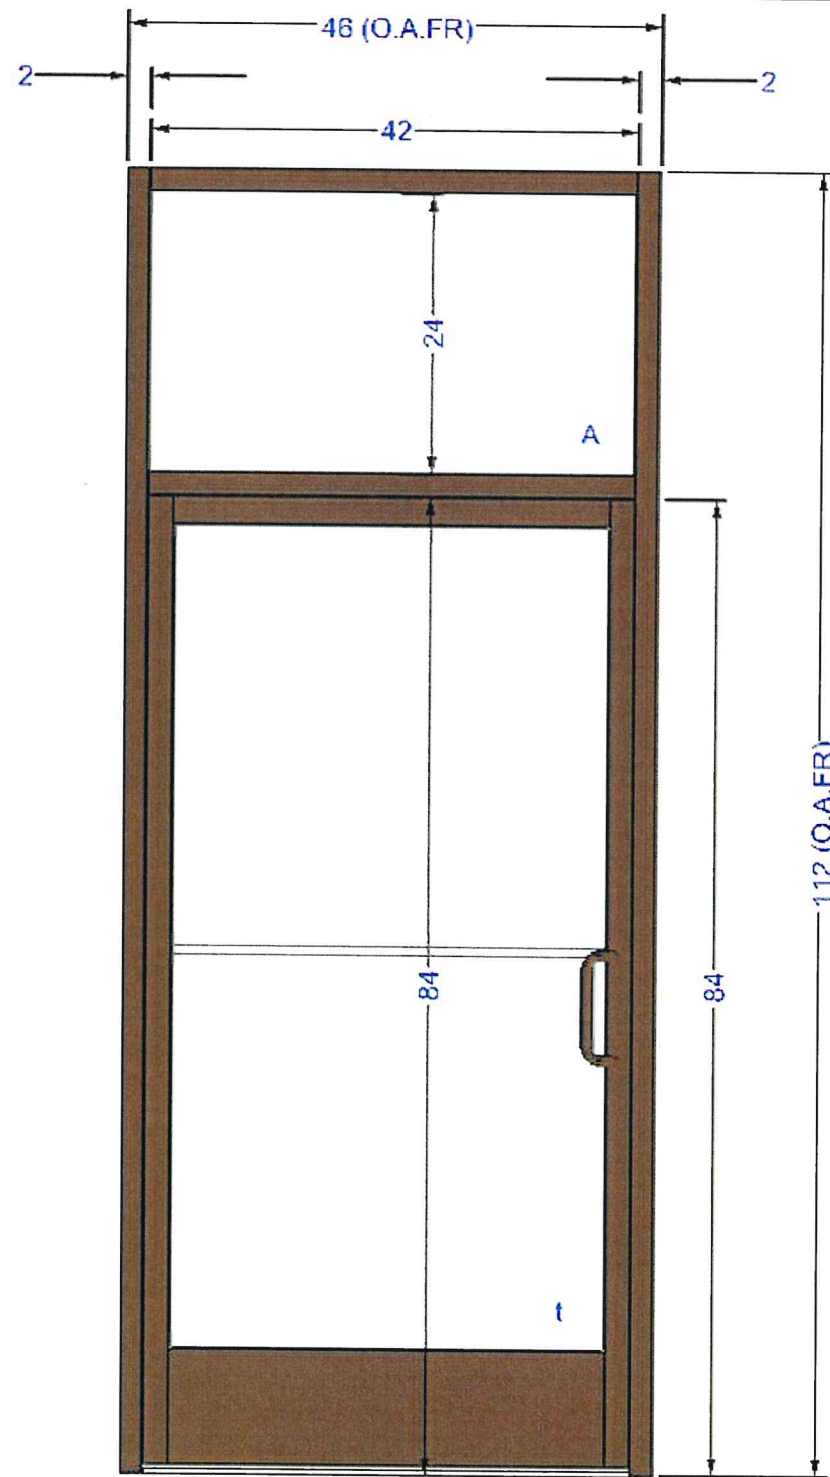


Additional information and CAD details are available at [www.kawneer.com](http://www.kawneer.com)










### 190 NARROW STILE

### 350 MEDIUM STILE

### 500 WIDE STILE

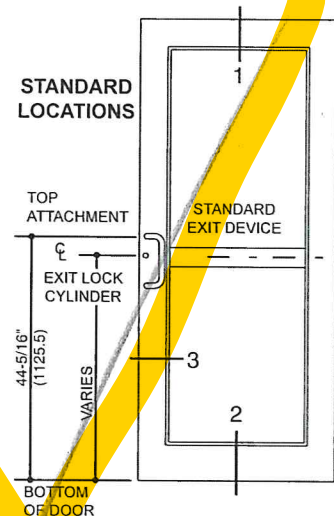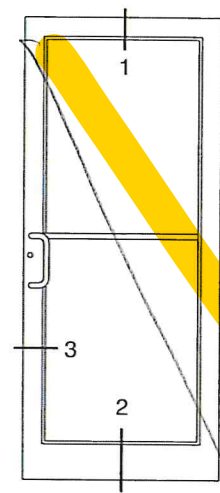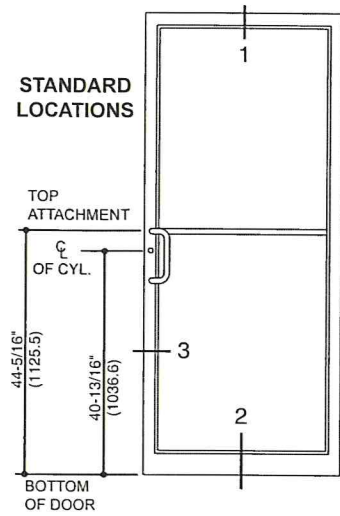




- CL OF CRASH BAR FOR KAWNEER STANDARD EXIT DEVICE
- 1686 = 40" (1016)
- 1786 = 40" (1016)
- CL OF CRASH BAR FOR ADAMS RITE
- 8600 = 41-11/16" (1056.9)
- 8400 = 40-13/16" (1036.6)
- CL OF CRASH BAR FOR FALCON
- 1690 = 40-5/8" (1031.9)
- 1790 = 41-5/16" (1049.3)

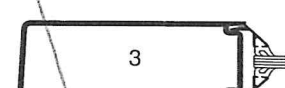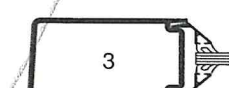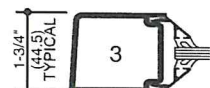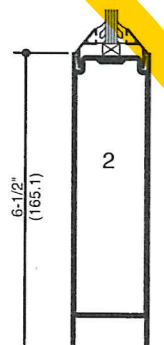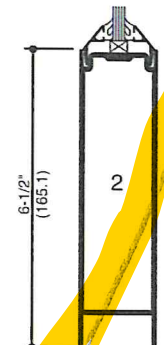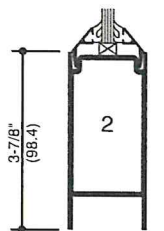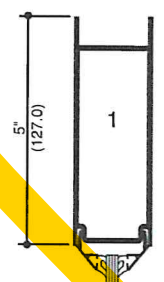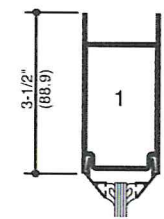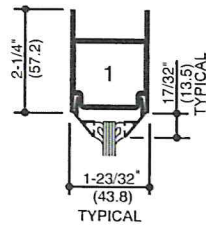

SINGLE ACTING

SINGLE ACTING

SINGLE ACTING

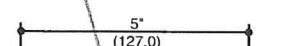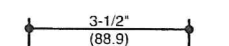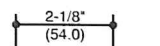

DOUBLE ACTING

DOUBLE ACTING


DOUBLE ACTING

Laws and building and safety codes governing the design and use of glazed entrance, window, and curtain wall products vary widely. Kawneer does not control the selection of product configurations, operating hardware, or glazing materials, and assumes no responsibility therefor.


Kawneer reserves the right to change configuration without prior notice when deemed necessary for product improvement.

© Kawneer Company, Inc., 2015

SCALE 3" = 1'-0"

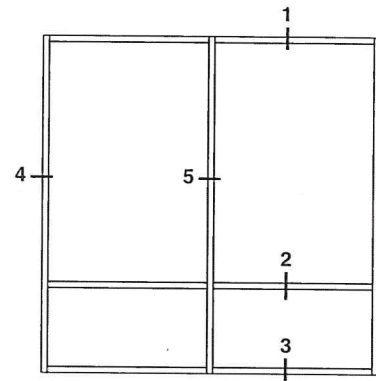

ELEVATION IS NUMBER KEYED TO DETAILS




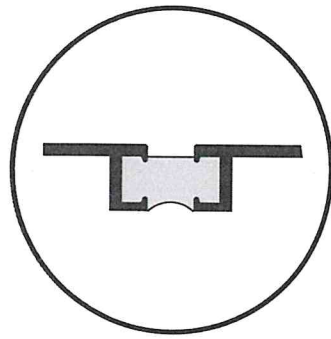


NUMBERS IN BRACKETS ARE THERMALLY BROKEN MEMBERS

\*Note: See Misc. Details for Thermal Pocket Filler and Thermal Flashing.

SCREW SPLINE





CAD Details (TF451) = TF\_VG\_451-SS-Center--CAD.zip (TF451T) = TF\_VG\_451T-SS-Center--CAD.zip

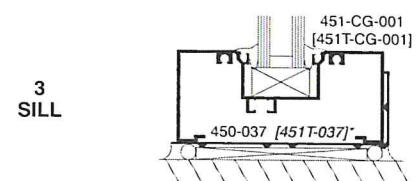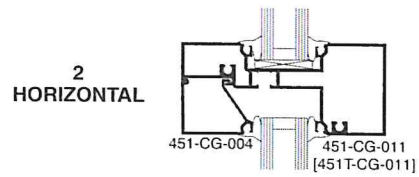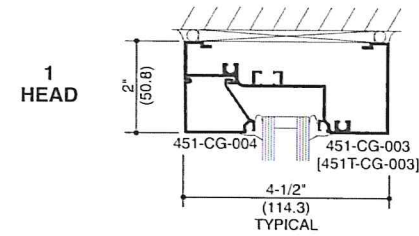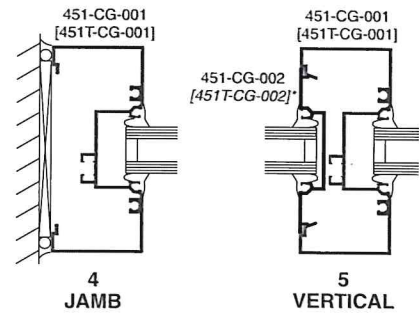

\*See Page 14 for Thermal Flashing and Optional High Performance Flashing

SHEAR BLOCK





CAD Details (TF451) = TF\_VG\_451-SB-Center--CAD.zip (TF451T) = TF\_VG\_451T-SB-Center--CAD.zip

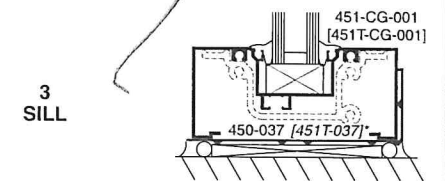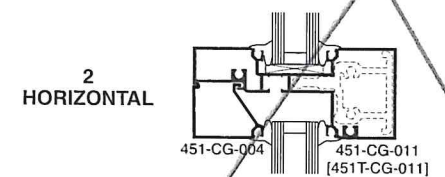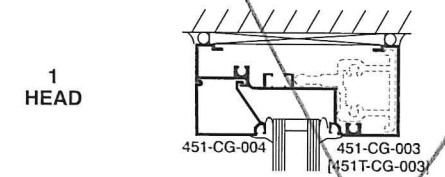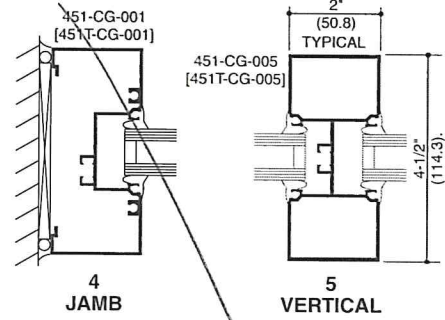

\*See Page 14 for Thermal Flashing and Optional High Performance Flashing

STICK

CAD Details (TF451) = TF\_VG\_451-Stick-Center--CAD.zip (TF451T) = TF\_VG\_451T-Stick-Center--CAD.zip

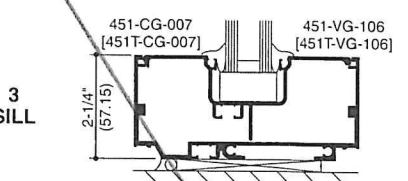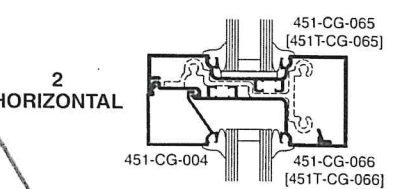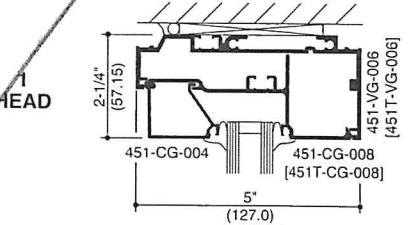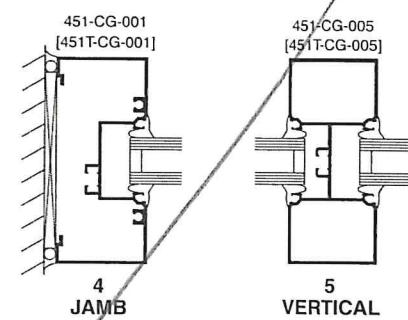

Laws and building and safety codes governing the design and use of glazed entrance, window, and curtain wall products vary widely. Kawneer does not control the selection of product configurations, operating hardware, or glazing materials, and assumes no responsibility therefor.

Kawneer reserves the right to change configuration without prior notice when deemed necessary for product improvement.

© Kawneer Company, Inc., 2012