





CITY OF MILWAUKEE

DPW – Infrastructure Services Division – Transportation Operations

Regarding the recommendation for changing of yield control to stop control on South 83rd Street at West Ohio Avenue.

-  = EXISTING STOP
-  = REMOVAL OF YIELD
-  = INSTALLATION OF STOP
-  = SIGNAL

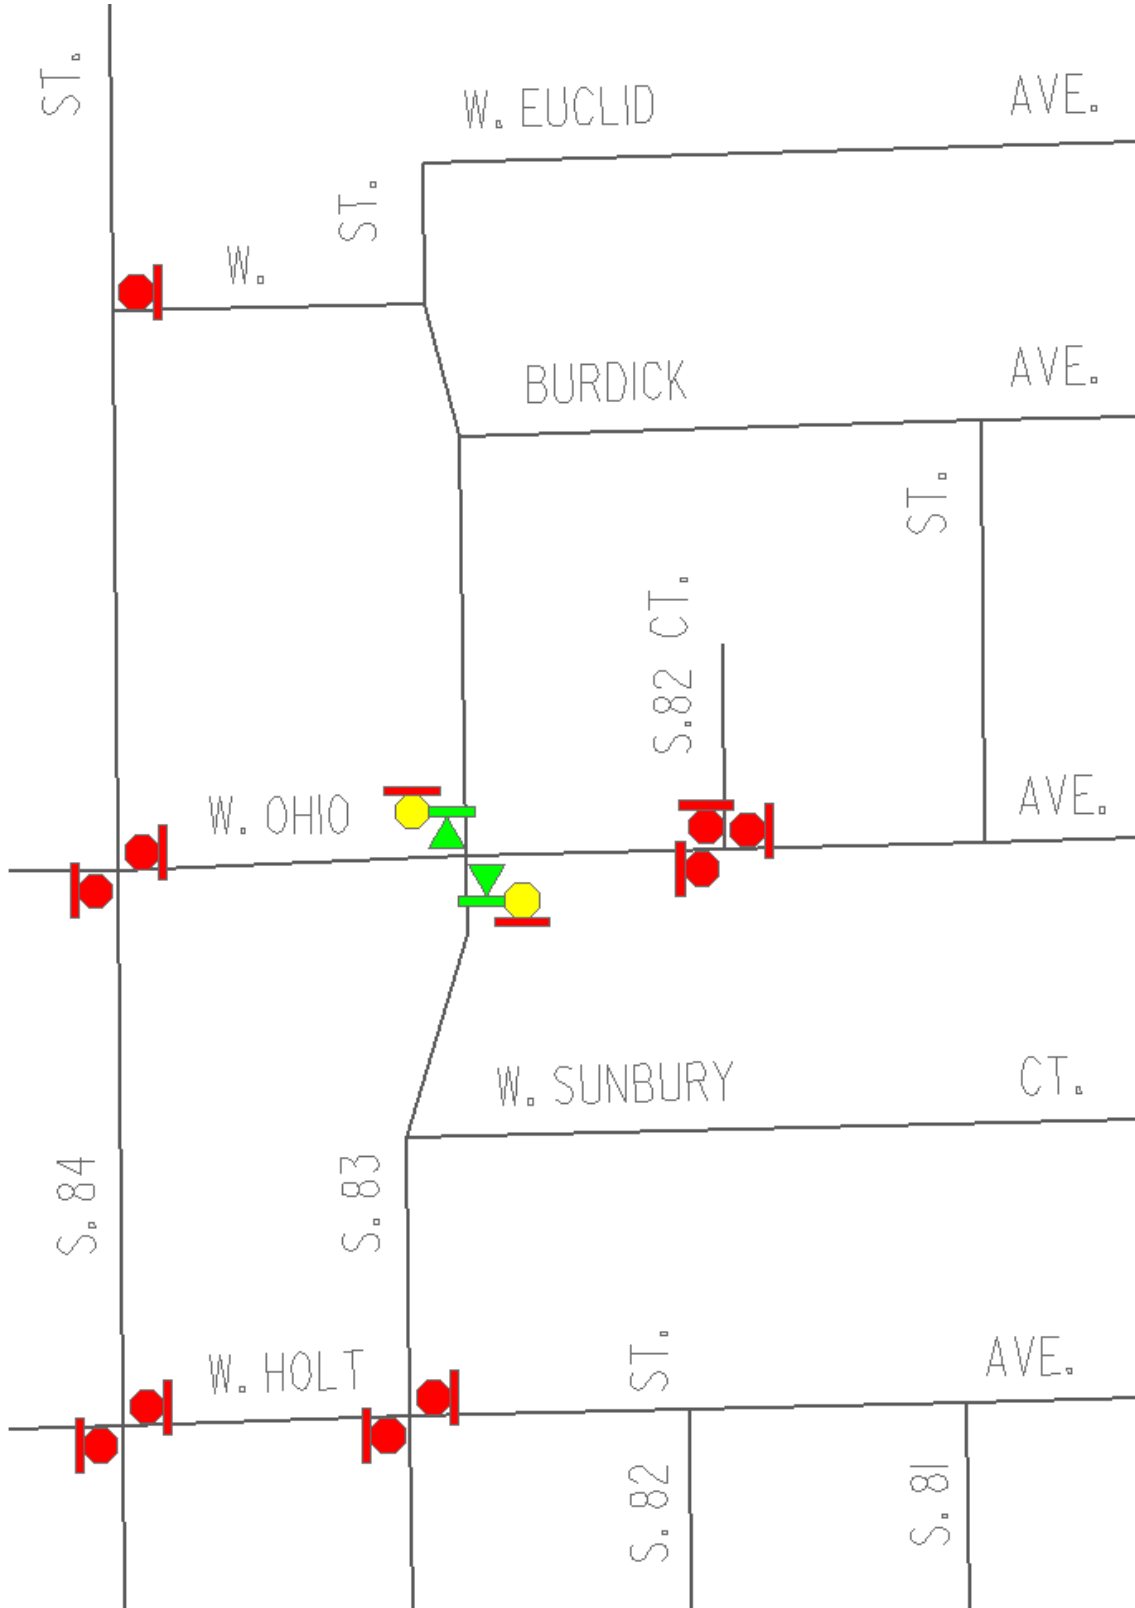


Exhibit A