

Badger Fence

Work Order


Salesmen TR2 Date 4/29/19


INSTALLED AT:

JOSH TURIM
1921 N 2ND ST., MILWAUKEE
248-1724

Proposal # 5228

SET DATE: _____ CREW: _____				COMPLETION DATE: _____ CREW: _____				
Description	Lineal	HT	Style	Line	Term	Gates	Gate Post	Rails
SOLID DOG EAR-CLEAR CEDAR	22'	6'	PYRAMID	4X4	4X4	1 @ 4X6	4X4	TOP, MID, & BOTTOM
SOLID DOG EAR-RED CEDAR	91'	6'	PYARMID	4X4	4X4	1 @ 4X6	4X4	
TEAR OUT AND HAUL 16' OF WOOD FENCE								
PERMIT								
4-6 WEEKS WEATHER PERMITTING								
All Posts in Concrete	YES		HOTLINE					

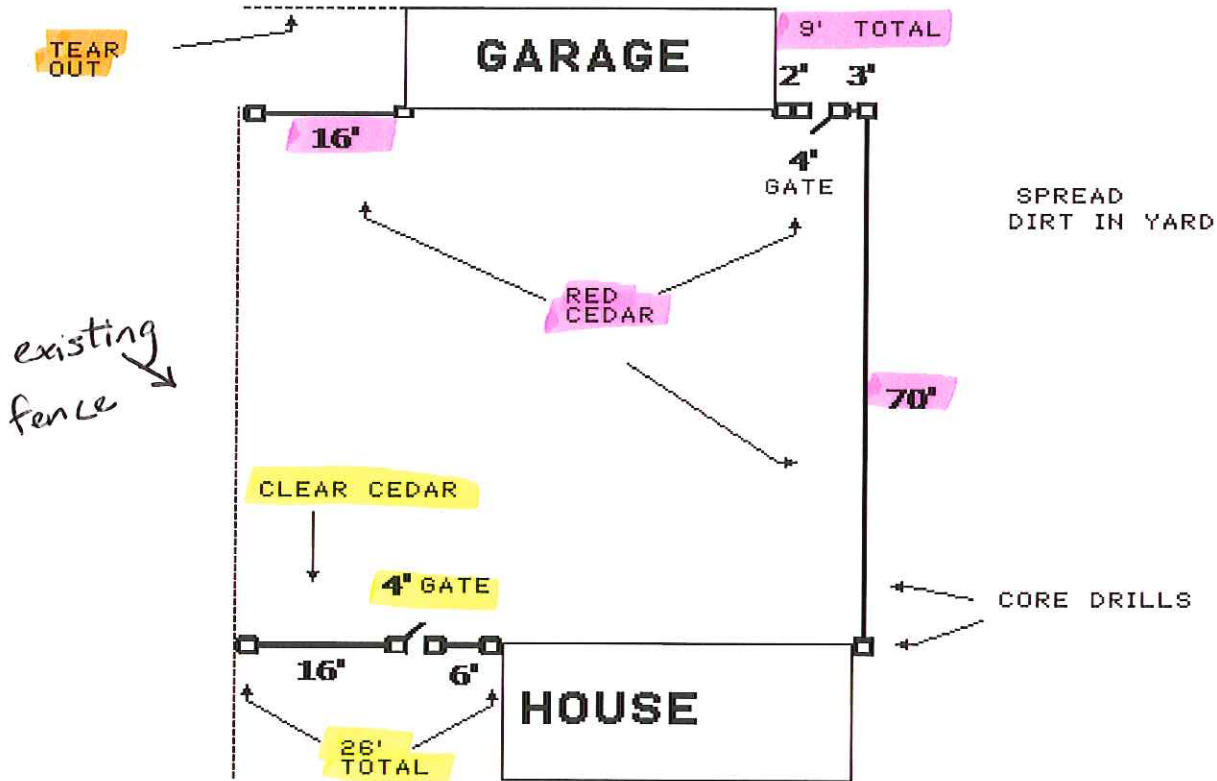

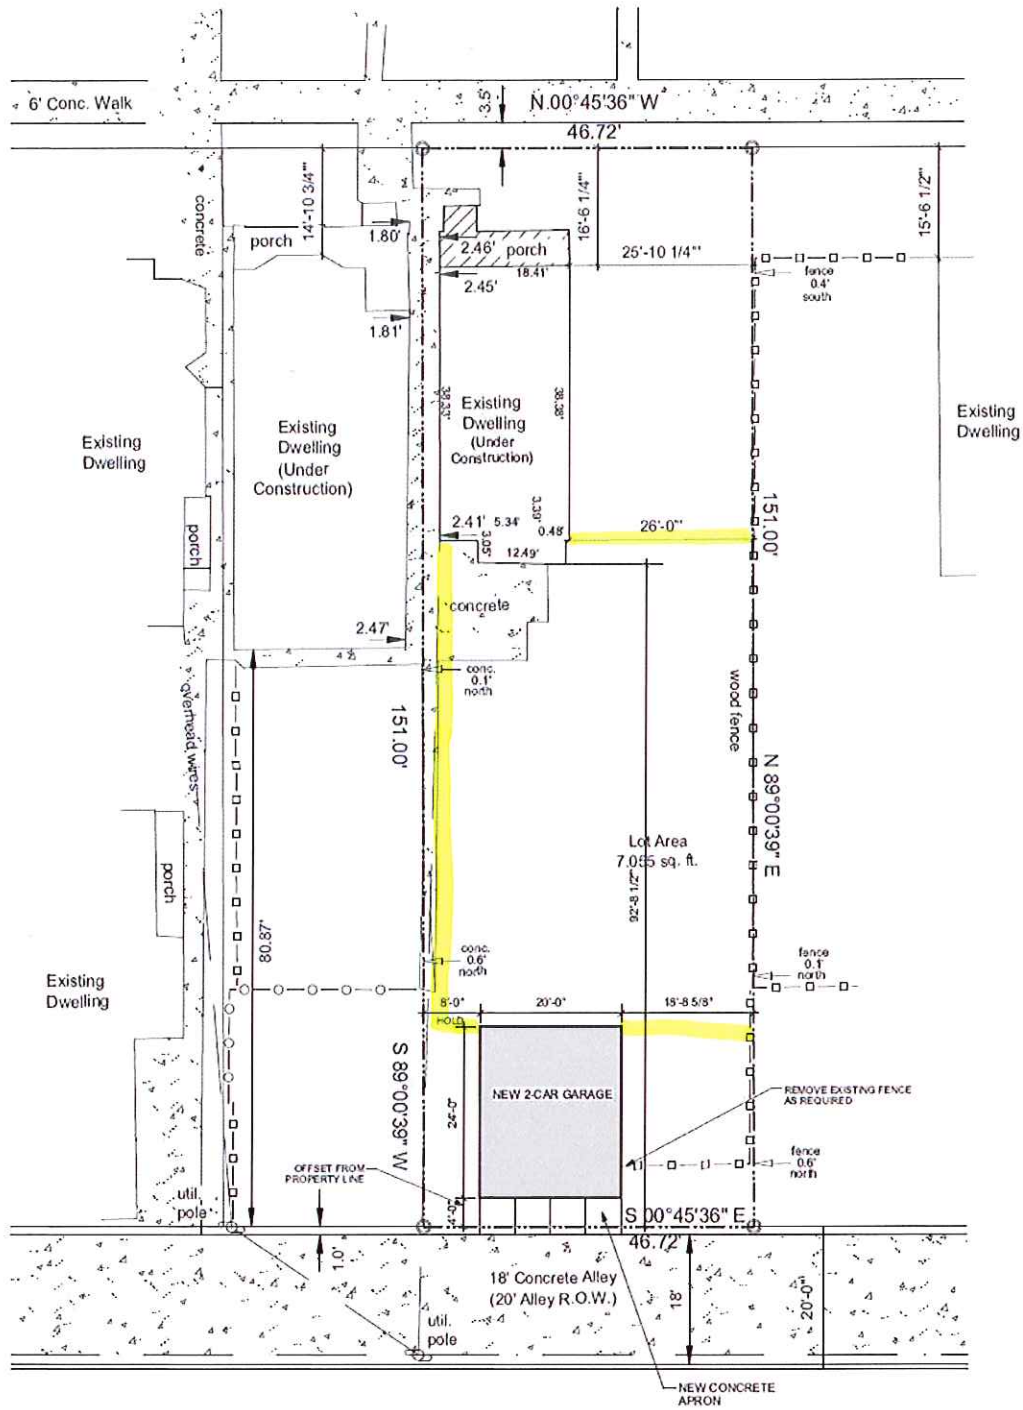

1 SITE PLAN
SCALE: 1" = 10'





