






# CITY OF MILWAUKEE

## DPW – Infrastructure Services Division – Transportation Operations

Regarding the recommendation for changing of yield control to stop control on North 25<sup>th</sup> Street at West Nash Street.

-  = EXISTING STOP
-  = INSTALLATION OF STOP
-  = REMOVAL OF YIELD
-  = ONE WAY
-  = SIGNAL

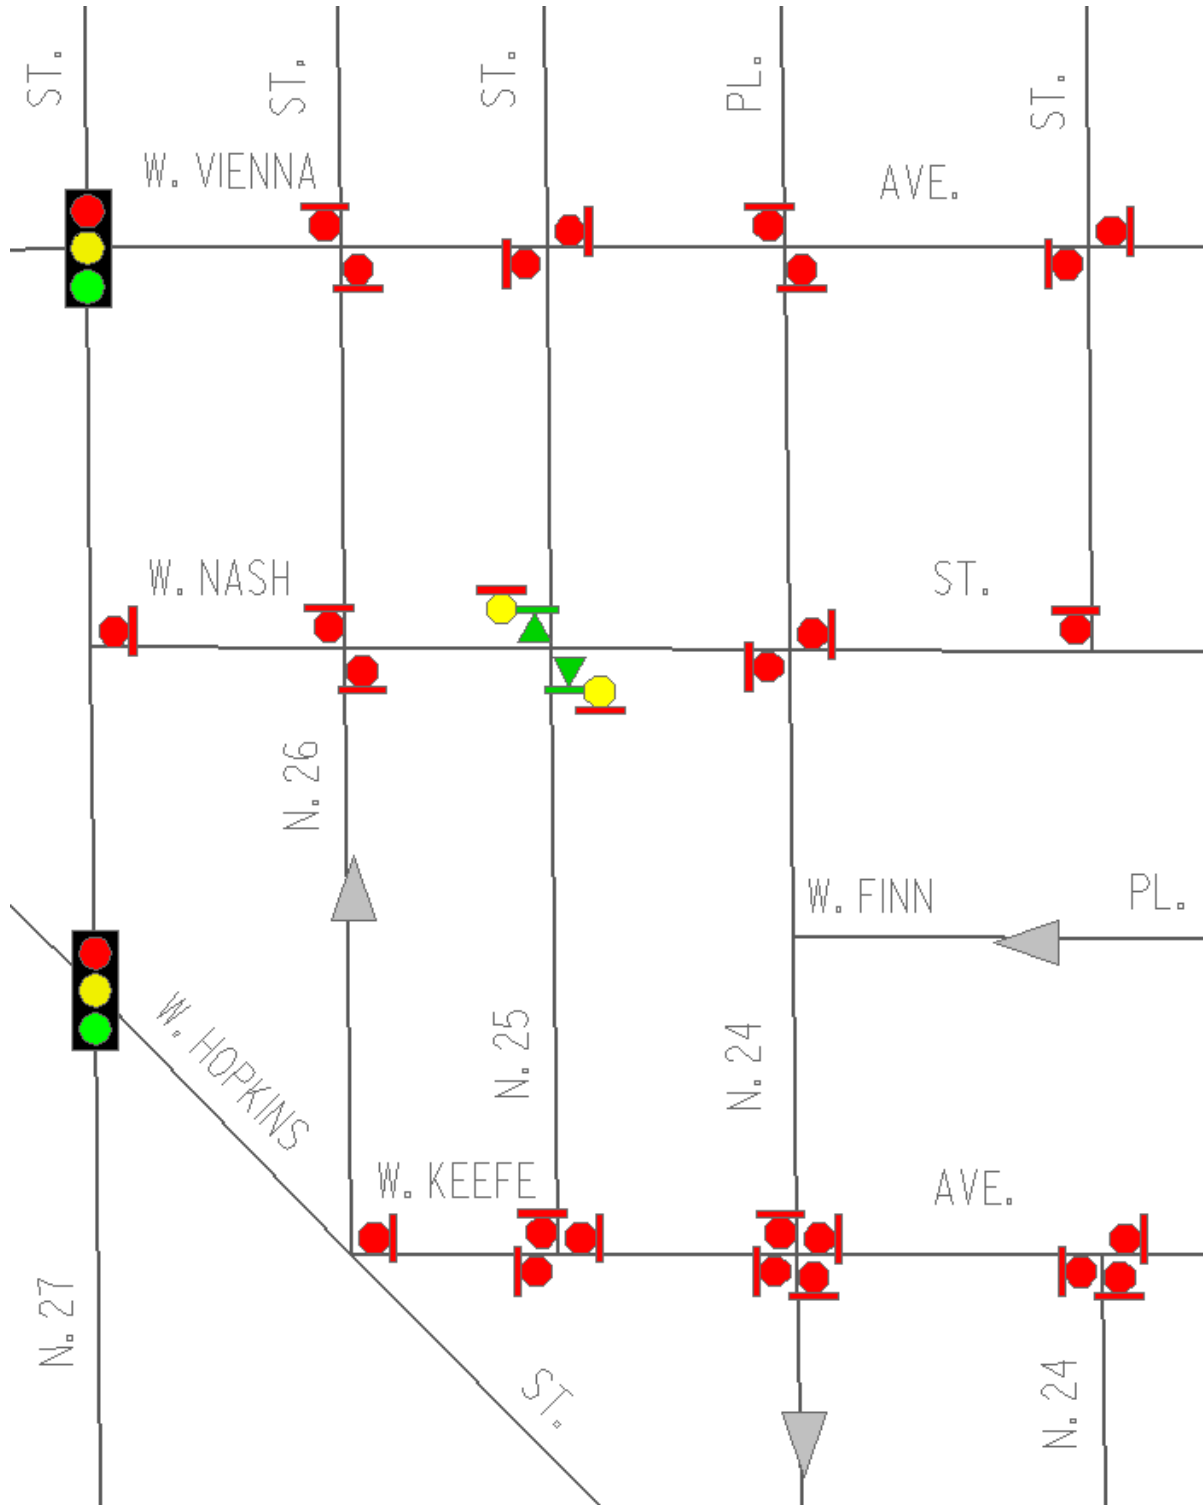


Exhibit A