



ATTN: DUSTIN MELZARK

CERTIFICATE OF APPROPRIATENESS APPLICATION FORM

Incomplete applications will not be processed for Commission review.
Please print legibly.

1. HISTORIC NAME OF PROPERTY OR HISTORIC DISTRICT: (if known)

Catholic East Elementary School

ADDRESS OF PROPERTY:

2038 N. Bartlett Ave, Milwaukee, WI

2. NAME AND ADDRESS OF OWNER:

Name(s): Catholic East Elementary (Holy Rosary Campus) - (Principal - Gail Kraig)

Address: 2038 N. Bartlett Ave. (Gail Kraig mailing address: 2461 N. Murray Ave. Milwaukee, WI 53211)

City: Milwaukee

State: WI

ZIP 53202

Email: gailkraig@archmil.org

Telephone number (area code & number) Daytime: (414) 964-1770 x302 Evening: (920) 238-5233

3. APPLICANT, AGENT OR CONTRACTOR: (if different from owner)

Name(s): Mika Frank - Groth Design Group

Address: N58 W6181 Columbia Road

City: Cedarburg

State: WI

ZIP Code: 53012

Email: mfrank@gdg-architects.com

Telephone number (area code & number) Daytime: (262) 377-8001 Evening: N/A

4. ATTACHMENTS

A. REQUIRED FOR ALL PROJECTS:

Photographs of affected areas & all sides of the building (annotated photos recommended)

Sketches and Elevation Drawings (1 full size and 2 reduced to 11" x 17" or 8 1/2" x 11")

Material and Design Specifications (see next page)

B. NEW CONSTRUCTION/DEMOLITION ALSO REQUIRES:

Floor Plans (1 full size and 1 reduced to 11" x 17")

Site Plan showing location of project and adjoining structures and fences

Other (explain):

PLEASE NOTE: YOUR APPLICATION CANNOT BE PROCESSED UNLESS BOTH PAGES OF THIS FORM ARE PROPERLY COMPLETED.

5. DESCRIPTION OF PROJECT:

Describe all existing features that will be affected by proposed work. Please specify the condition of materials, design, and dimensions of each feature (additional pages may be attached)

LANDSCAPE PLAN OUTSIDE FENCE:
POWER EDGE 4 FT WIDE BED, PLANT 30,
6'-7' ARBORVITAE'S AND 6; 6'-7' UPRIGHT
JUNIPERS PER PLAN; MULCH BED WITH
4" DK. BROWN ENVIRO MULCH. ALL TREES
WILL BE PLANTED AND SPACED AS TO GIVE THEM
ROOM TO GROW

Photo No. _____ Drawing No. _____

B. Describe all proposed work, materials, design, dimensions and construction technique to be employed (additional pages may be attached)

Install cyclone fencing per the attached drawing.

The fence will have the following features:
- Approximately 350 linear feet of black vinyl fabric and framework cyclone fencing
- 2" OD line posts
- 6'-0" high
- Owner will landscape to obscure fencing

Photo No. _____ Drawing No. _____

6. SIGNATURE OF APPLICANT:

Signature


Print or type name Date

This form and all supporting documentation **MUST** arrive by 12:00 noon on the deadline date established to be considered at the next Historic Preservation Commission Meeting. Any information not provided to staff in advance of the meeting will not be considered by the Commission during their deliberation. Please call if you have any questions and staff will assist you.

Hand Deliver or Mail Form to:
Historic Preservation Commission
City Clerk's Office
200 E. Wells St. Room B-4
Milwaukee, WI

PHONE: (414) 286-5722 FAX: (414) 286-3004 www.milwaukee.gov/hpc

CATHOLIC EAST ELEMENTARY SCHOOL PLAYGROUNDS LANDSCAPE PROJECT:

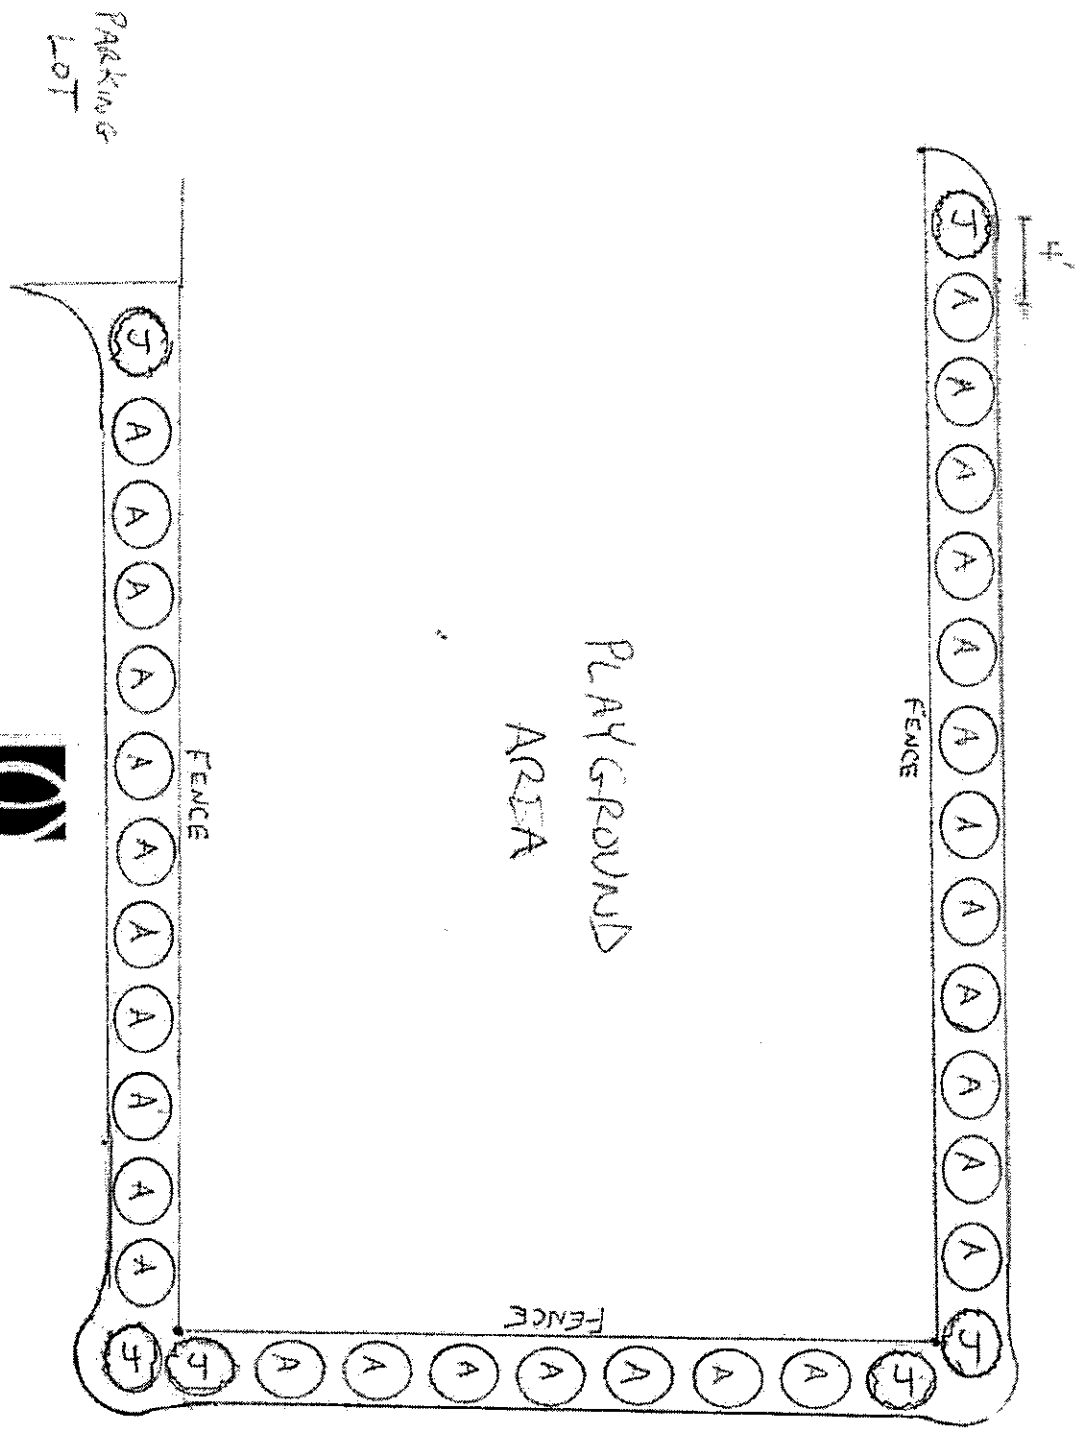

Professional Landscape Contractor for Commercial and Residential Properties

1 inch = 20'

- (A) PYRAMIDAL ARBUTUS
- (J) UPRIGHT BLUE JUNIPER

ENVIROCON, INC.

