


#1

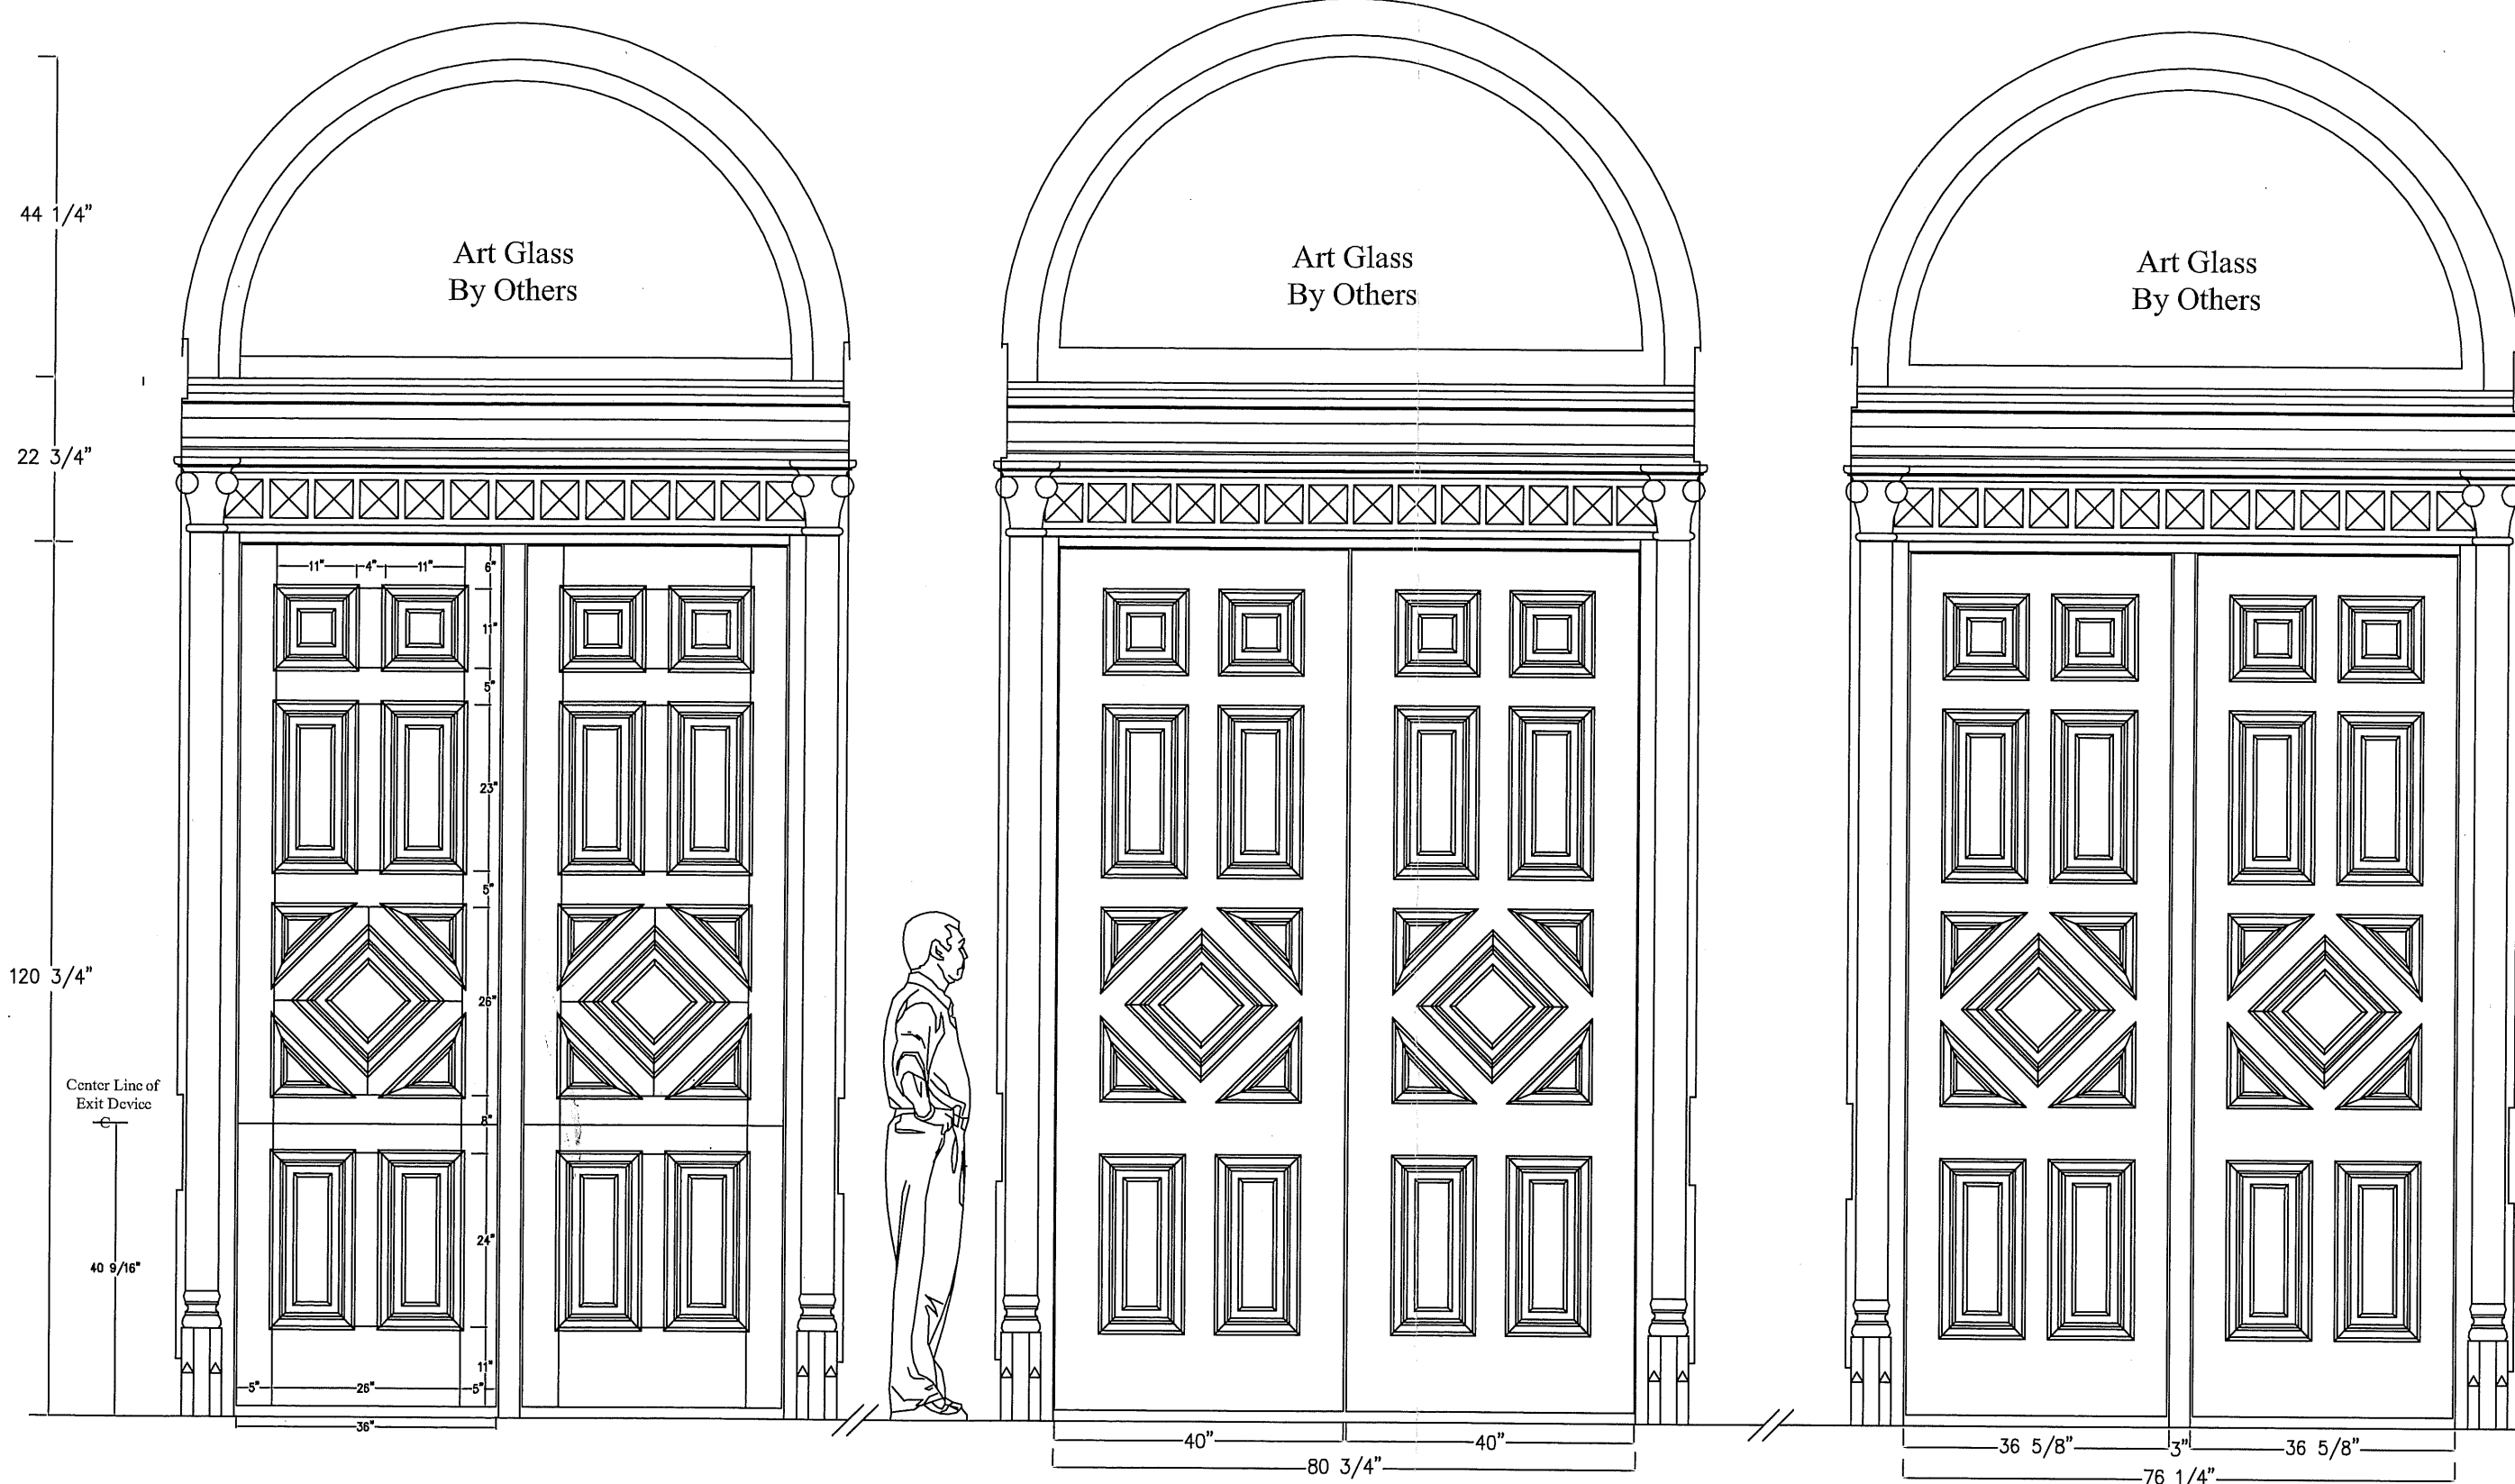

Esman's
 CABINETS & MILLWORK, INC

PROJECT:
 Saint Stanislaus
 524 W Mitchell St
 Milwaukee, WI 53204

REV:

| | |
|---|-----------|
| A | - 1/4/17 |
| B | - 2/15/18 |
| C | - 5/10/18 |
| D | - |
| E | - |
| F | - |

Approved

DRAWN BY:
 DRE

SCALE:
 1/2" = 1'

SHEET #:
 1

N 112, W14400, Mequon Road, Germantown, WI 53022 - Phone (262) 251-5373