



ADJACENT APARTMENTS

MARQUETTE HOUSING

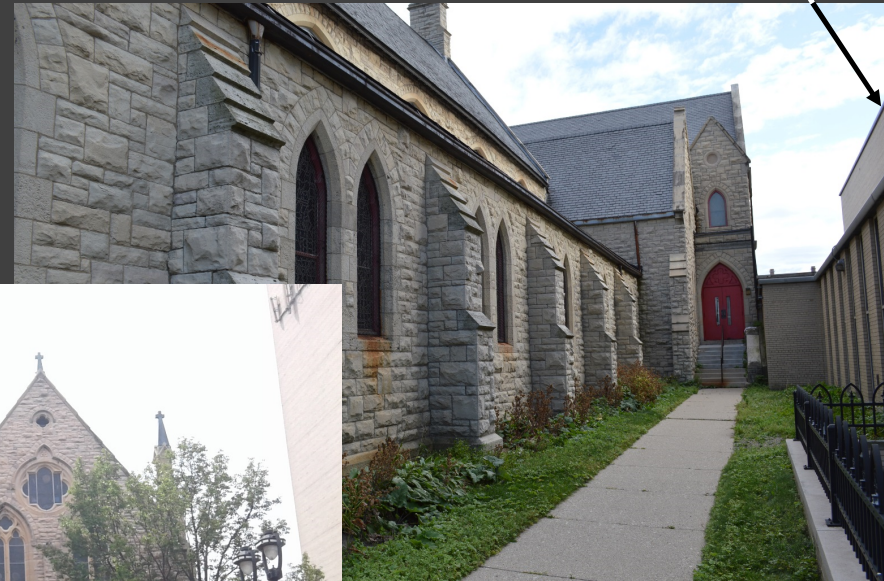

NORTH FACADE

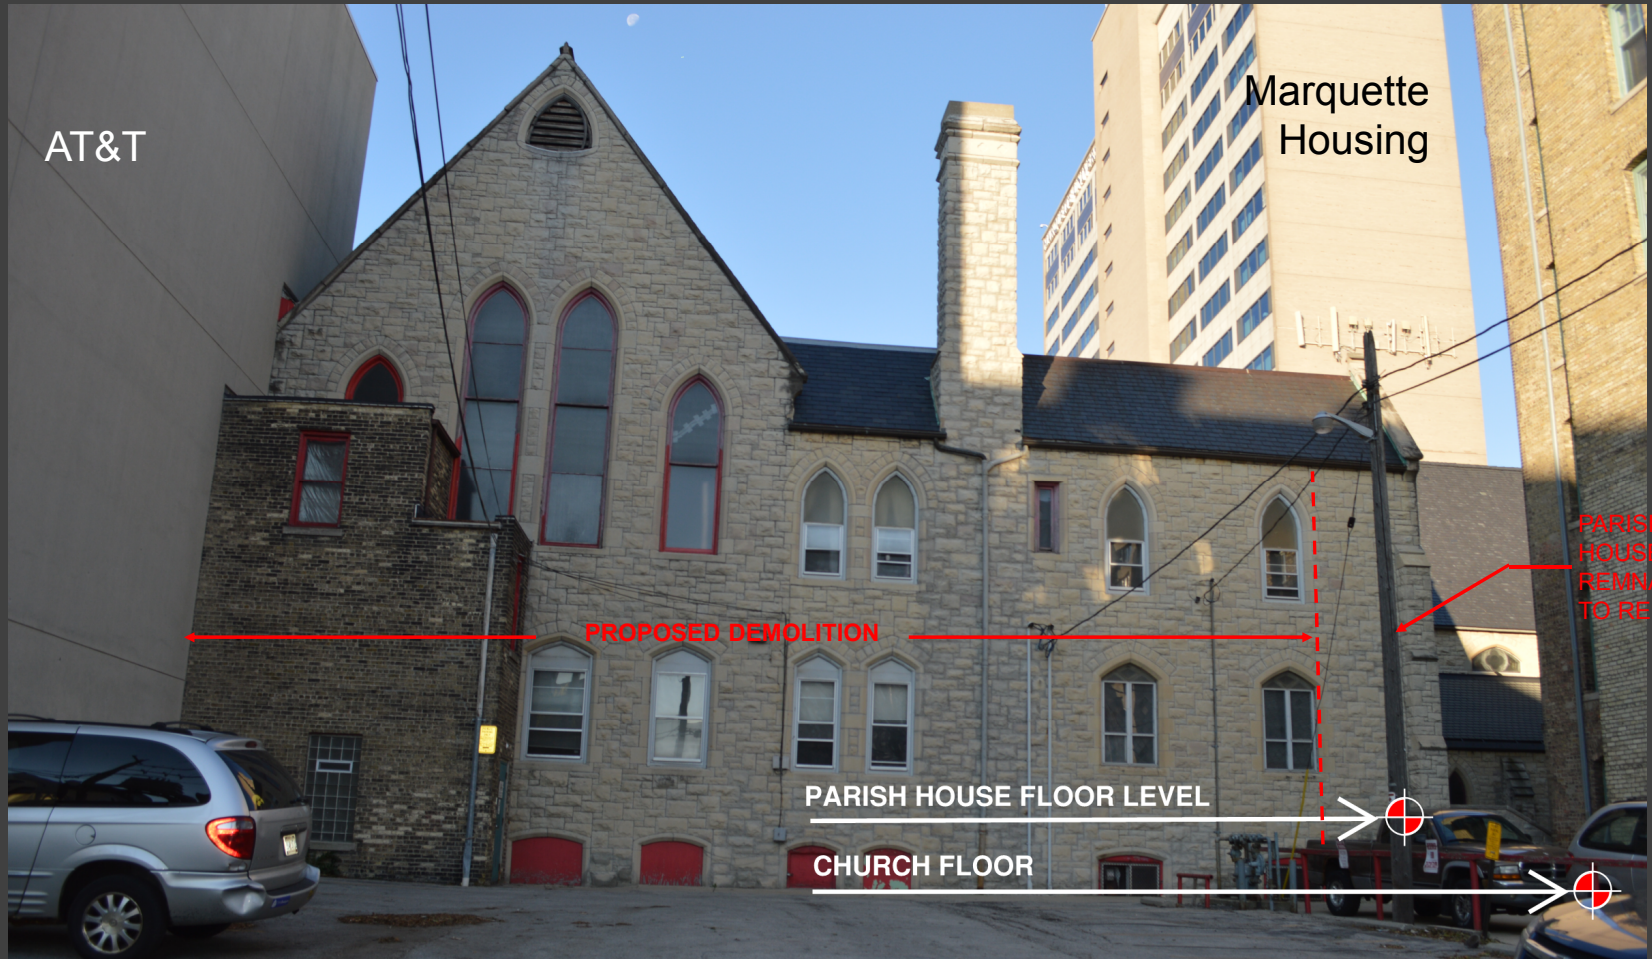

AT&T

Marquette
Housing

PROPOSED DEMOLITION

PARISH
HOUSE
REMNANT
TO REMAIN

PARISH HOUSE FLOOR LEVEL


CHURCH FLOOR

EAST FACADE



PARISH HOUSE SOUTH FACADE

NORTH FACADE

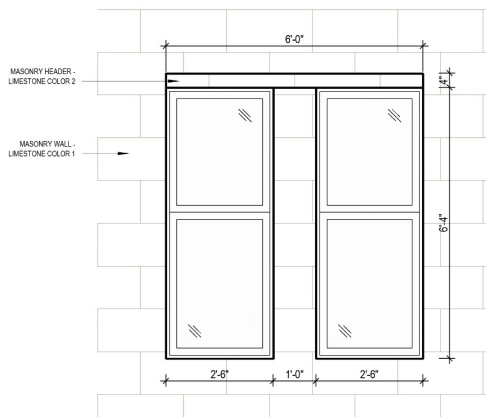

① WINDOW DETAIL
SCALE: 1/2" = 1'-0"

EAST FACADE



② NORTH ELEVATION
SCALE: 1/8" = 1'-0"



① EAST ELEVATION FROM ALLEY
SCALE: 1/8" = 1'-0"