



# CITY OF MILWAUKEE

DPW – Infrastructure Services Division – Transportation Operations

Regarding the recommendation for installation of stop control  
on West Marion Street at North 83<sup>rd</sup> Street.



-  = EXISTING STOP
-  = NEW STOP

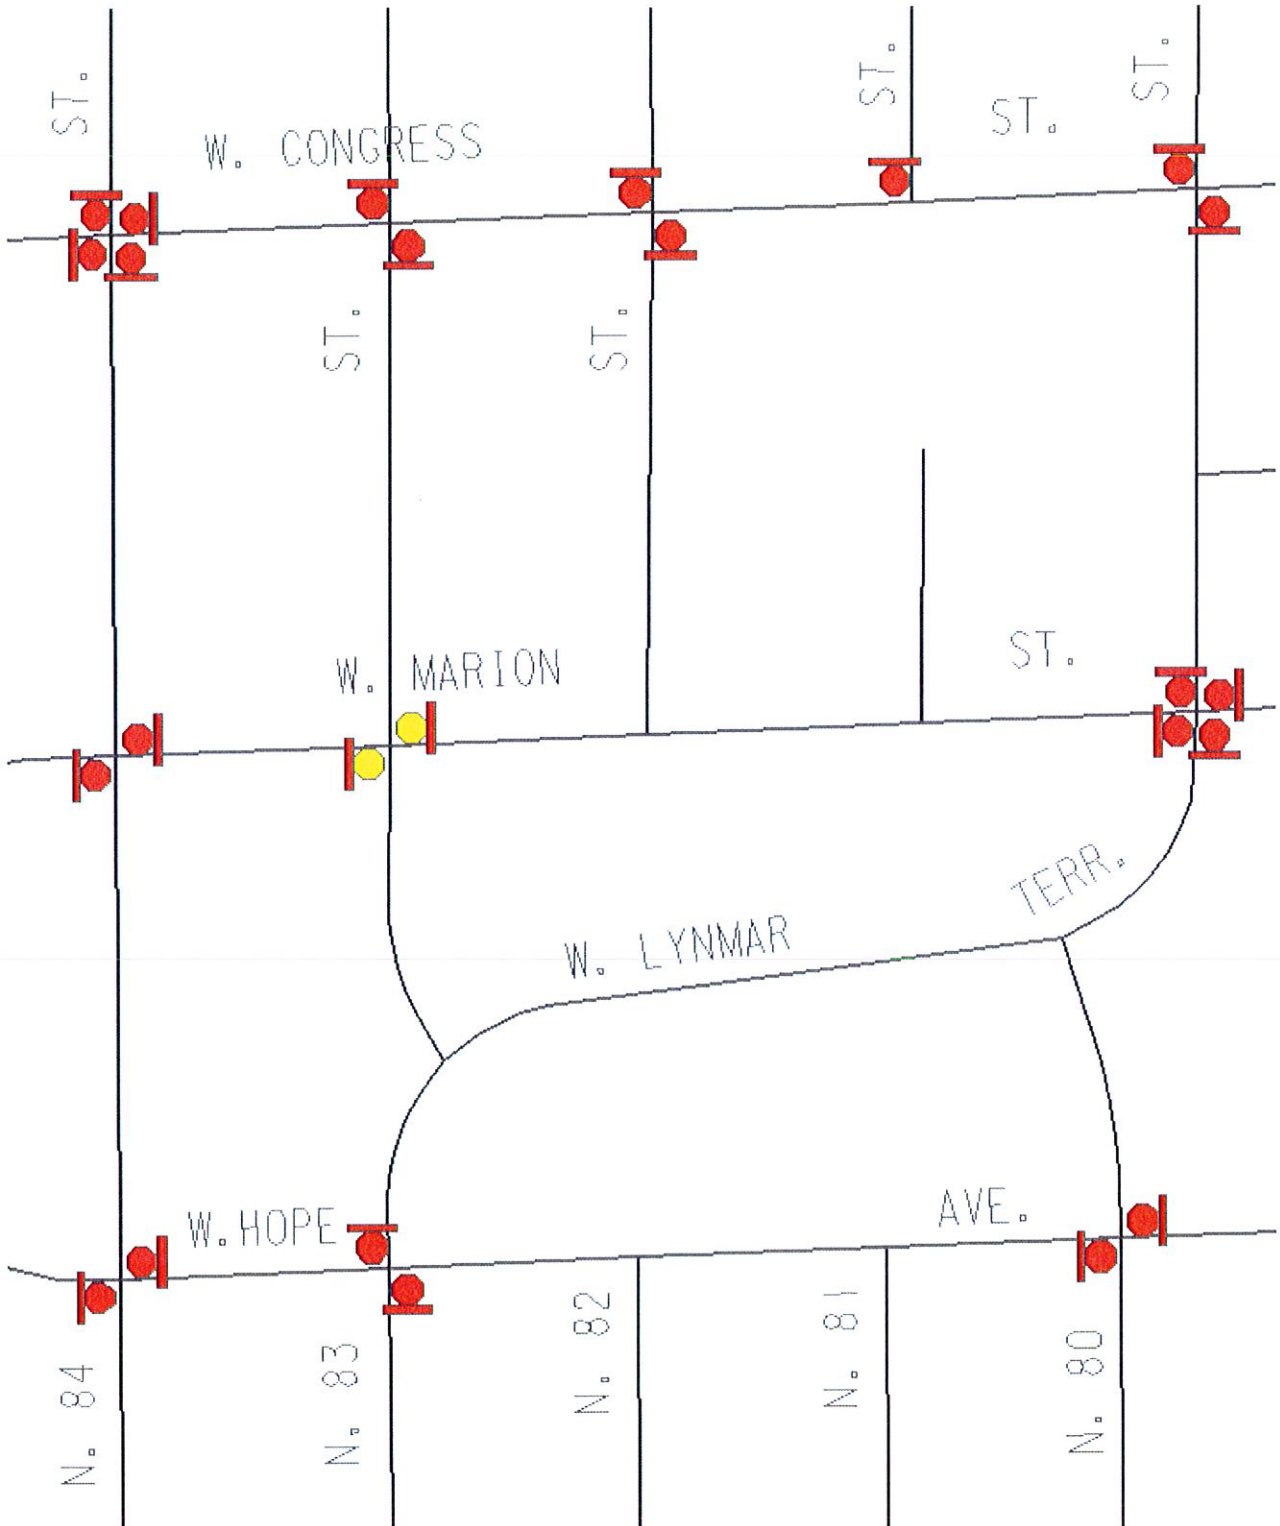


Exhibit A