


## CROSS SECTION

NO SCALE

PROPOSED PATIO COVER  
3075 N. LAKE DRIVE  
MILWAUKEE, WI

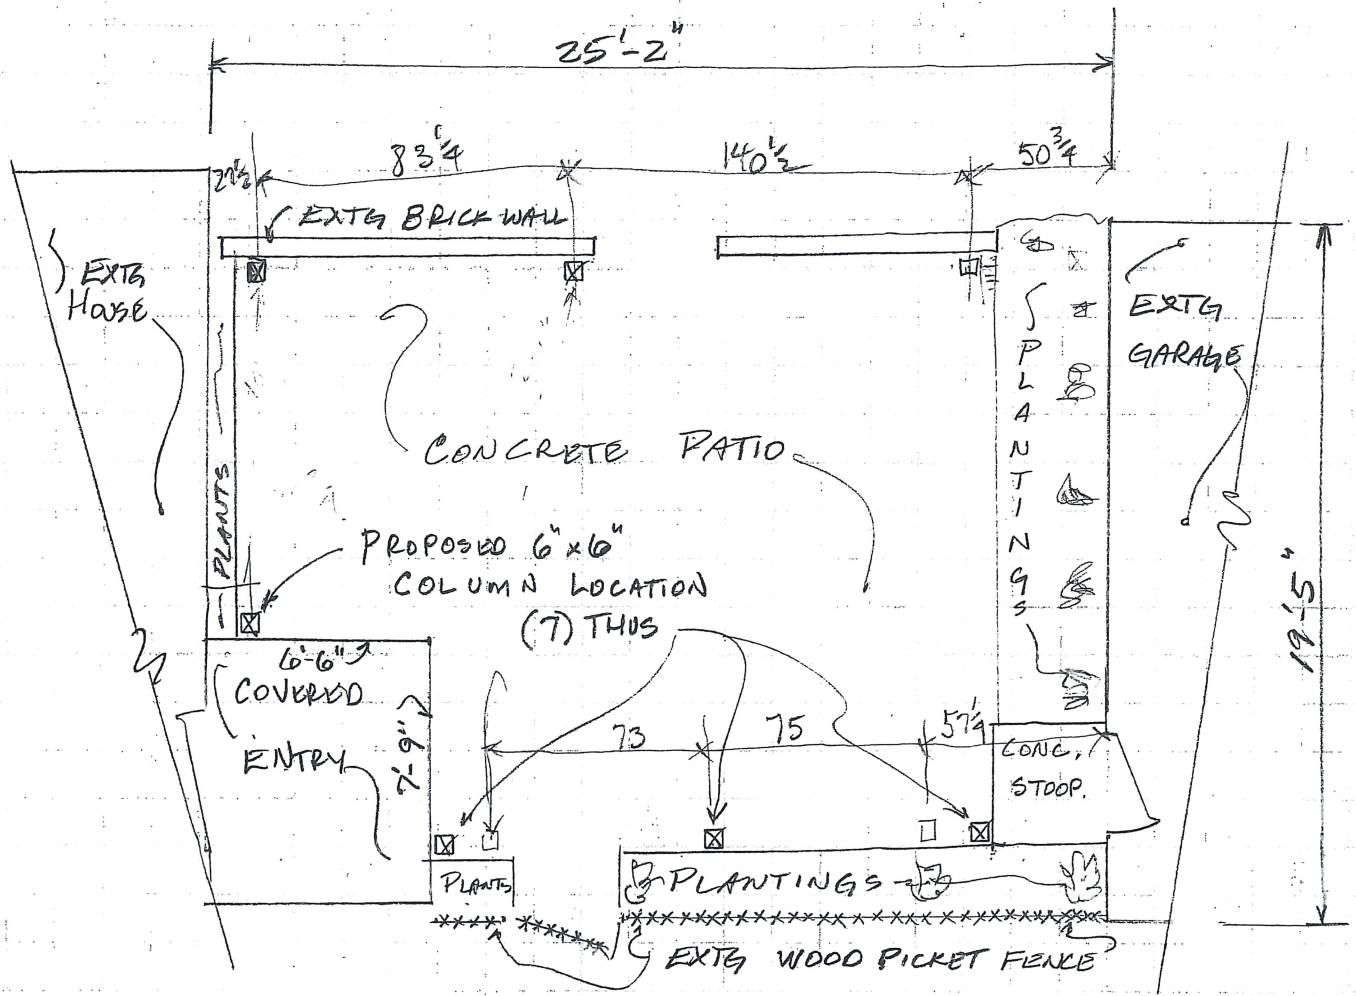

PROPOSED PERGOLA COLUMN LOCATIONS


SCALE  $\frac{3}{16}'' = 1'-0''$



JOB: PROPOSED PATIO COVER {PERGOLA}

3075 N LAKE DR MILW, WI

BY \_\_\_\_\_ DATE OCT 4, 2021

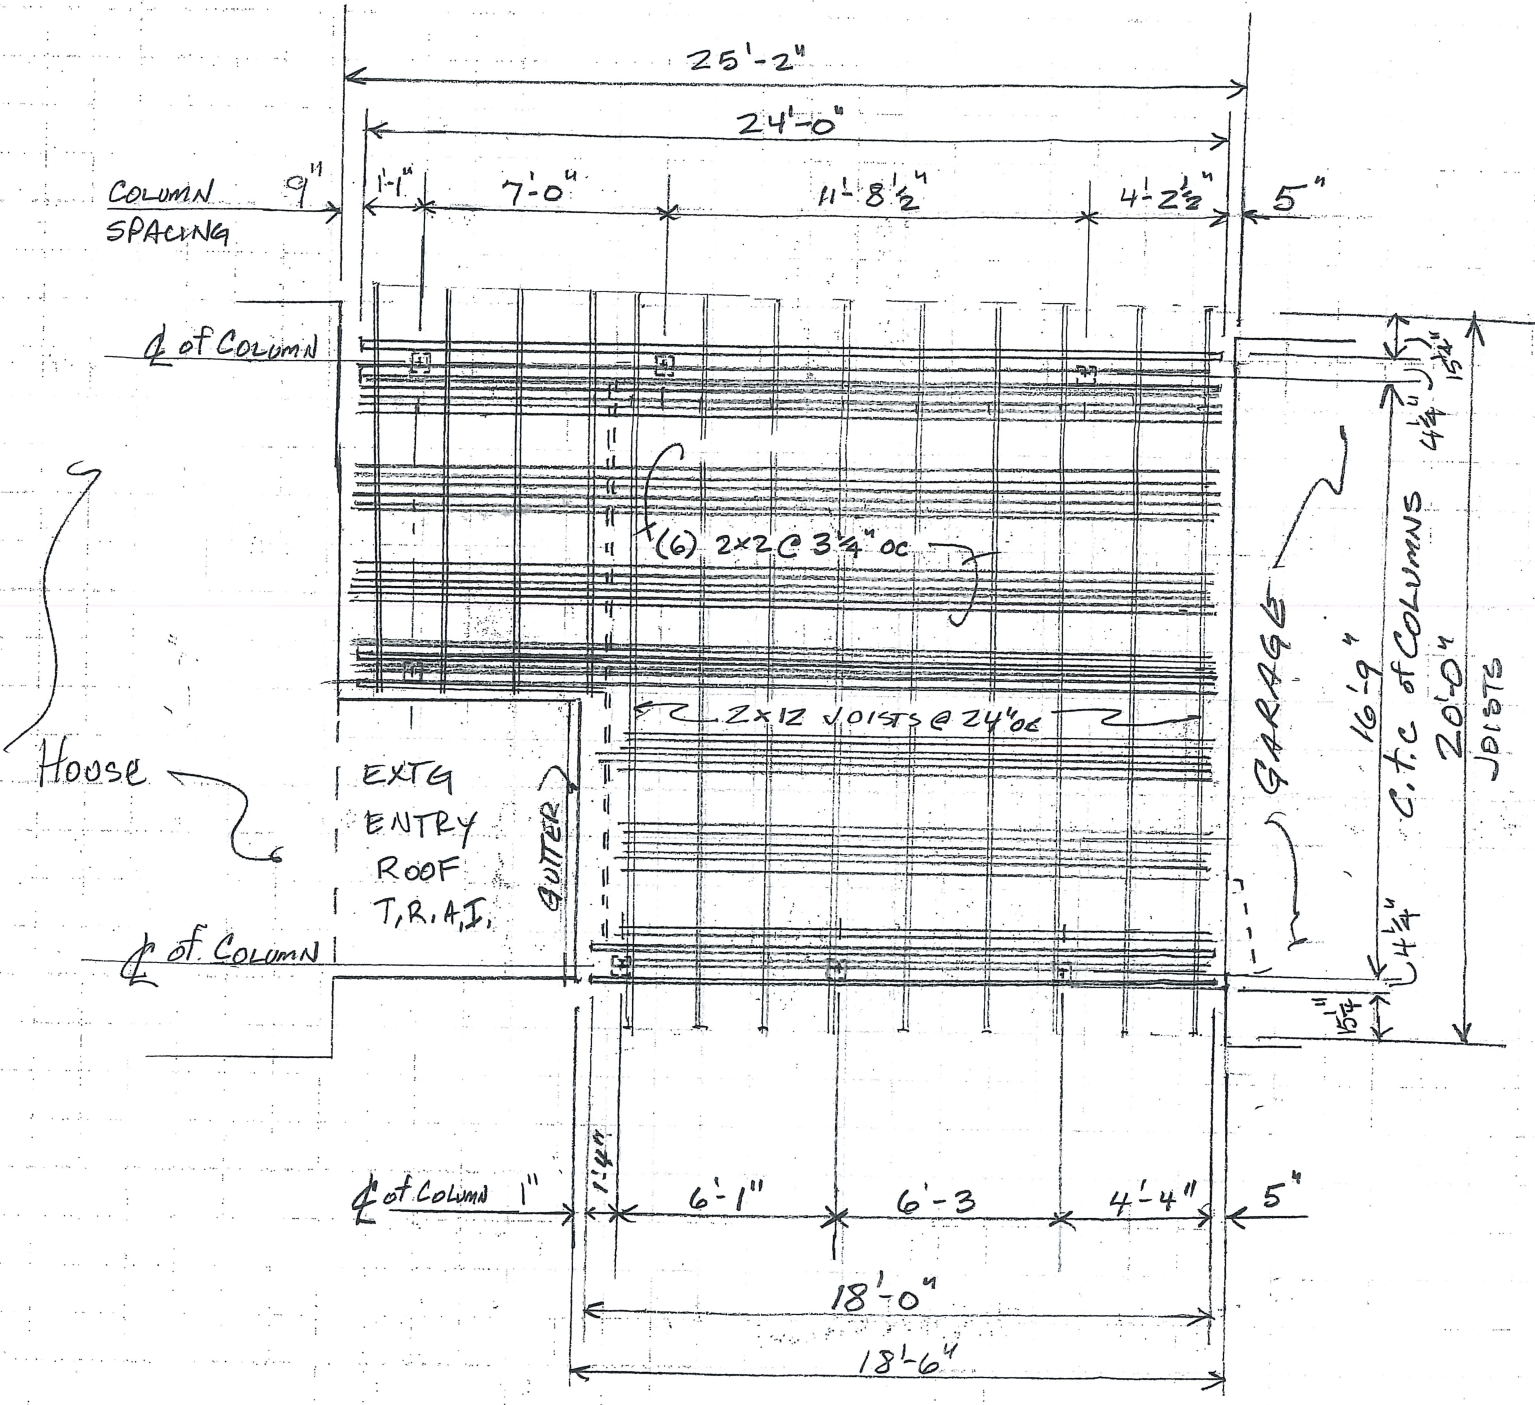

PROPOSED PERGOLA FRAMING  
 SCALE 3/32" = 1'-0"

JOB: PROPOSED PATIO COVER {PERGOLA}  
 3075 N. LAKE DR MILW, WI

BY: \_\_\_\_\_ DATE OCT 4, 2021



# Proposed Pergola

## Legend

📍 3075 N Lake Dr

↑ North

OCT 4, 2021

Proposed Pergola  
3075 N Lake Dr

Google Earth

Image © 2021 TerraMetrics

200 ft

