



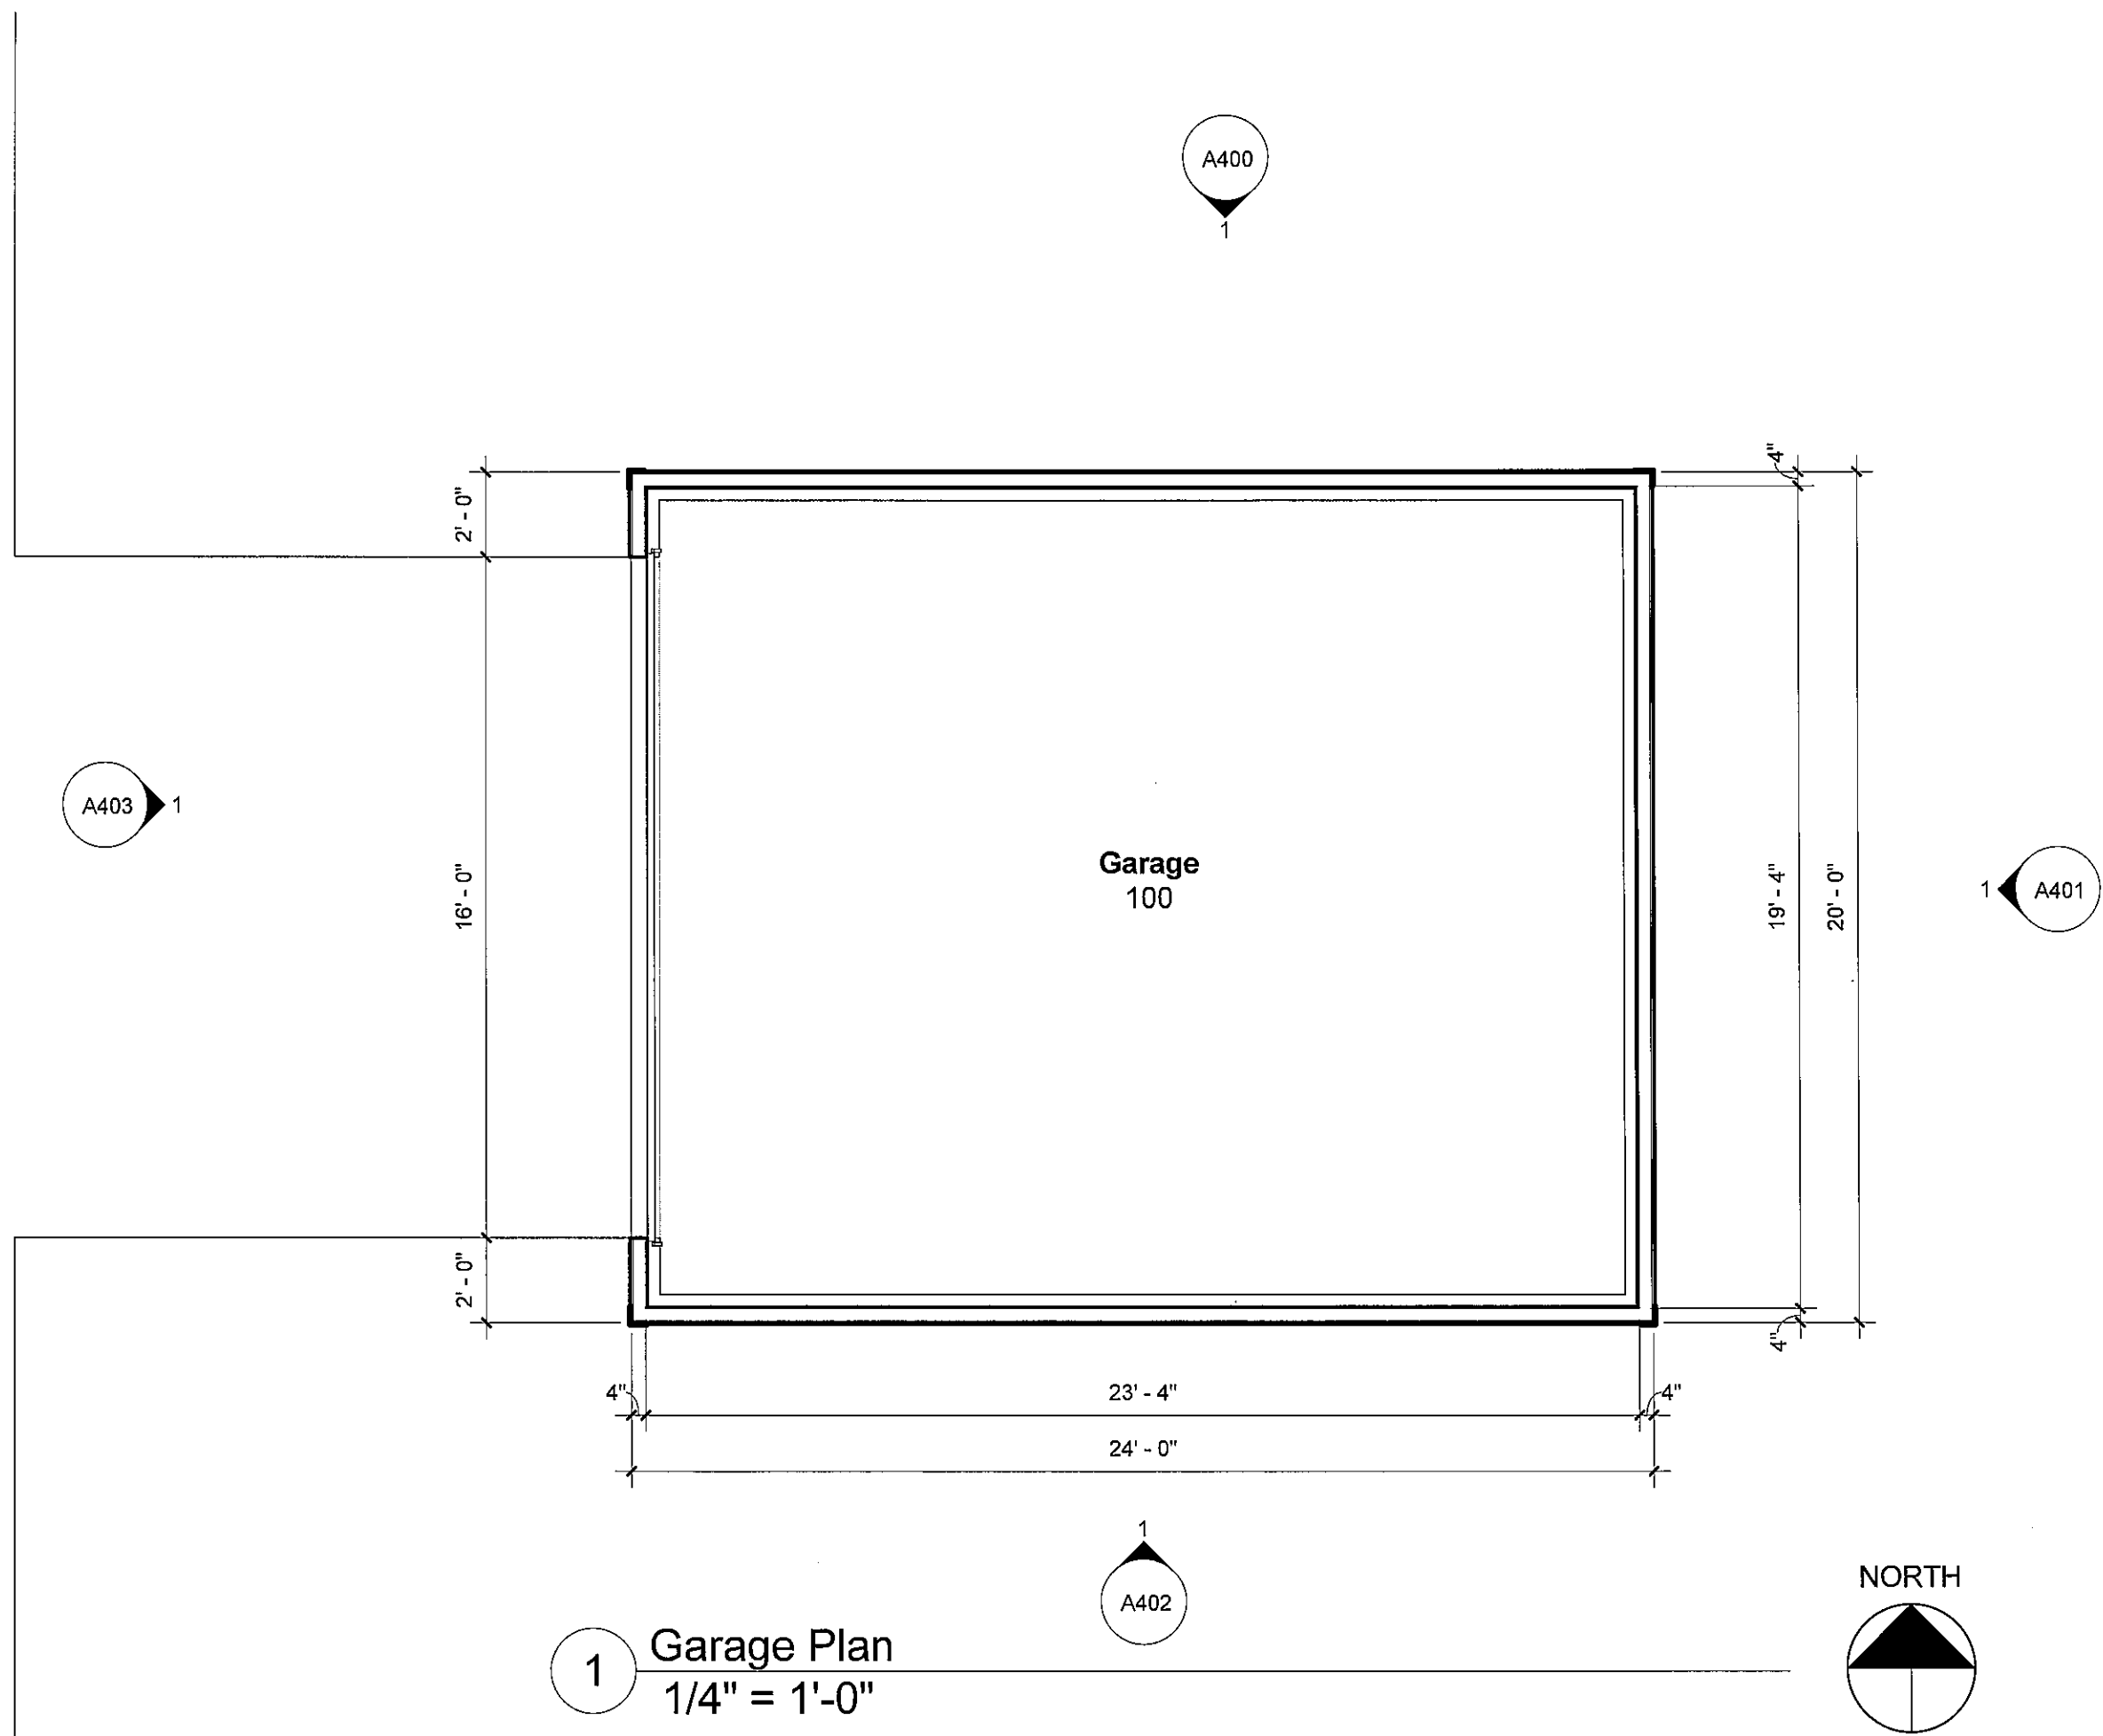

1 Garage Plan
1/4" = 1'-0"

Standing Stone Design, Inc. 19601 W Bluemound Rd Suite 220 Brookfield, WI 53045 262-796-1800	
	
Jaime Hurtado Walkers Point New Garage Milwaukee, WI 53202	
Construction Documents	
Project No: 14-026	
September 4, 2014	
A200	

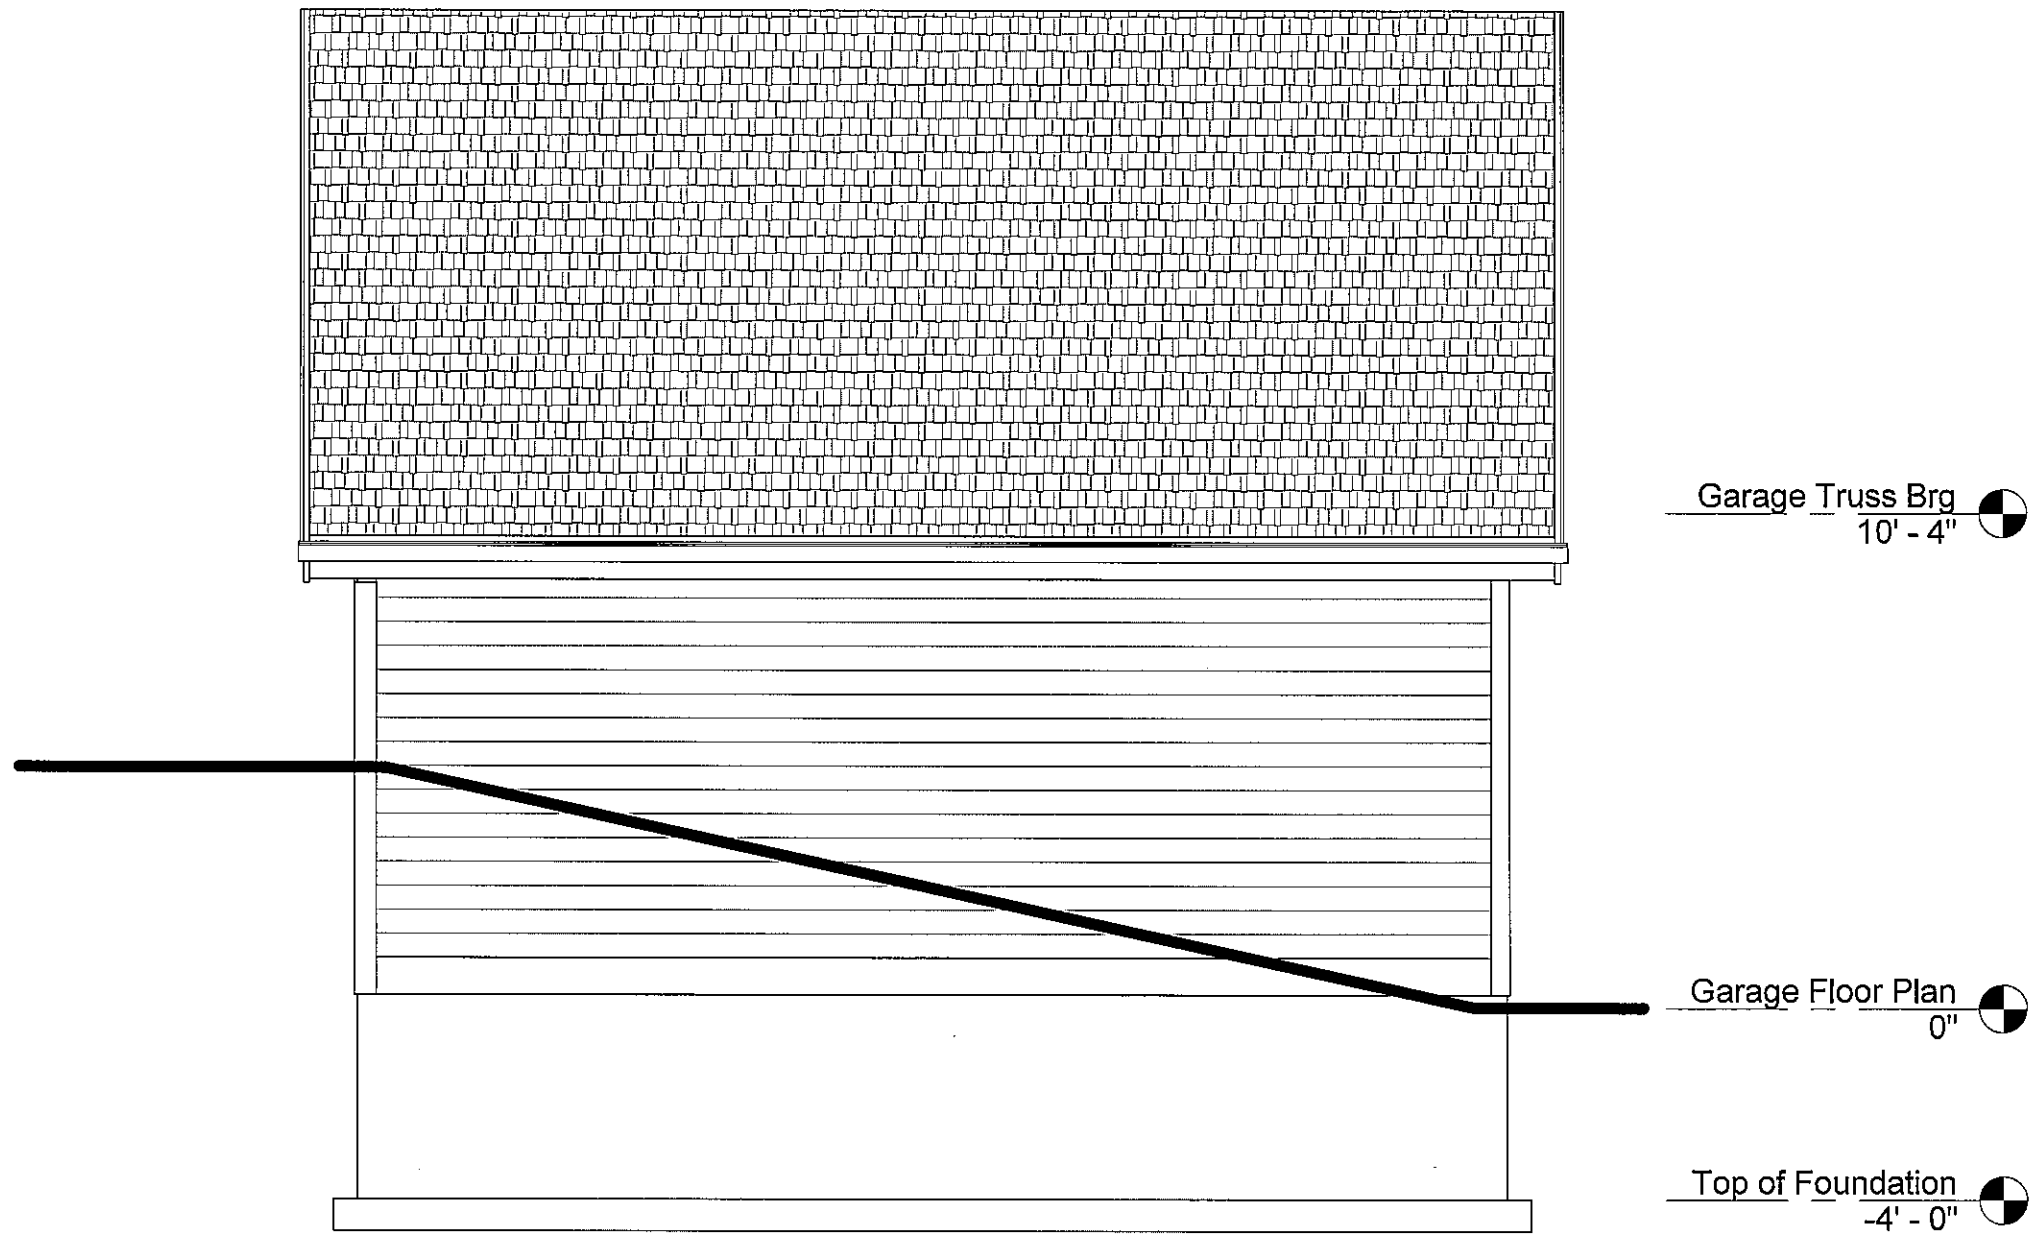

1 North Elevation
1/4" = 1'-0"

Standing Stone Design, Inc.
19801 W Bluemound Rd
Suite 220
Brookfield, WI 53045
262-796-1800




Jaime Hurtado
Walkers Point
New Garage
Milwaukee, WI 53202

Construction
Documents

Project No:
14-026

September 4, 2014

A400

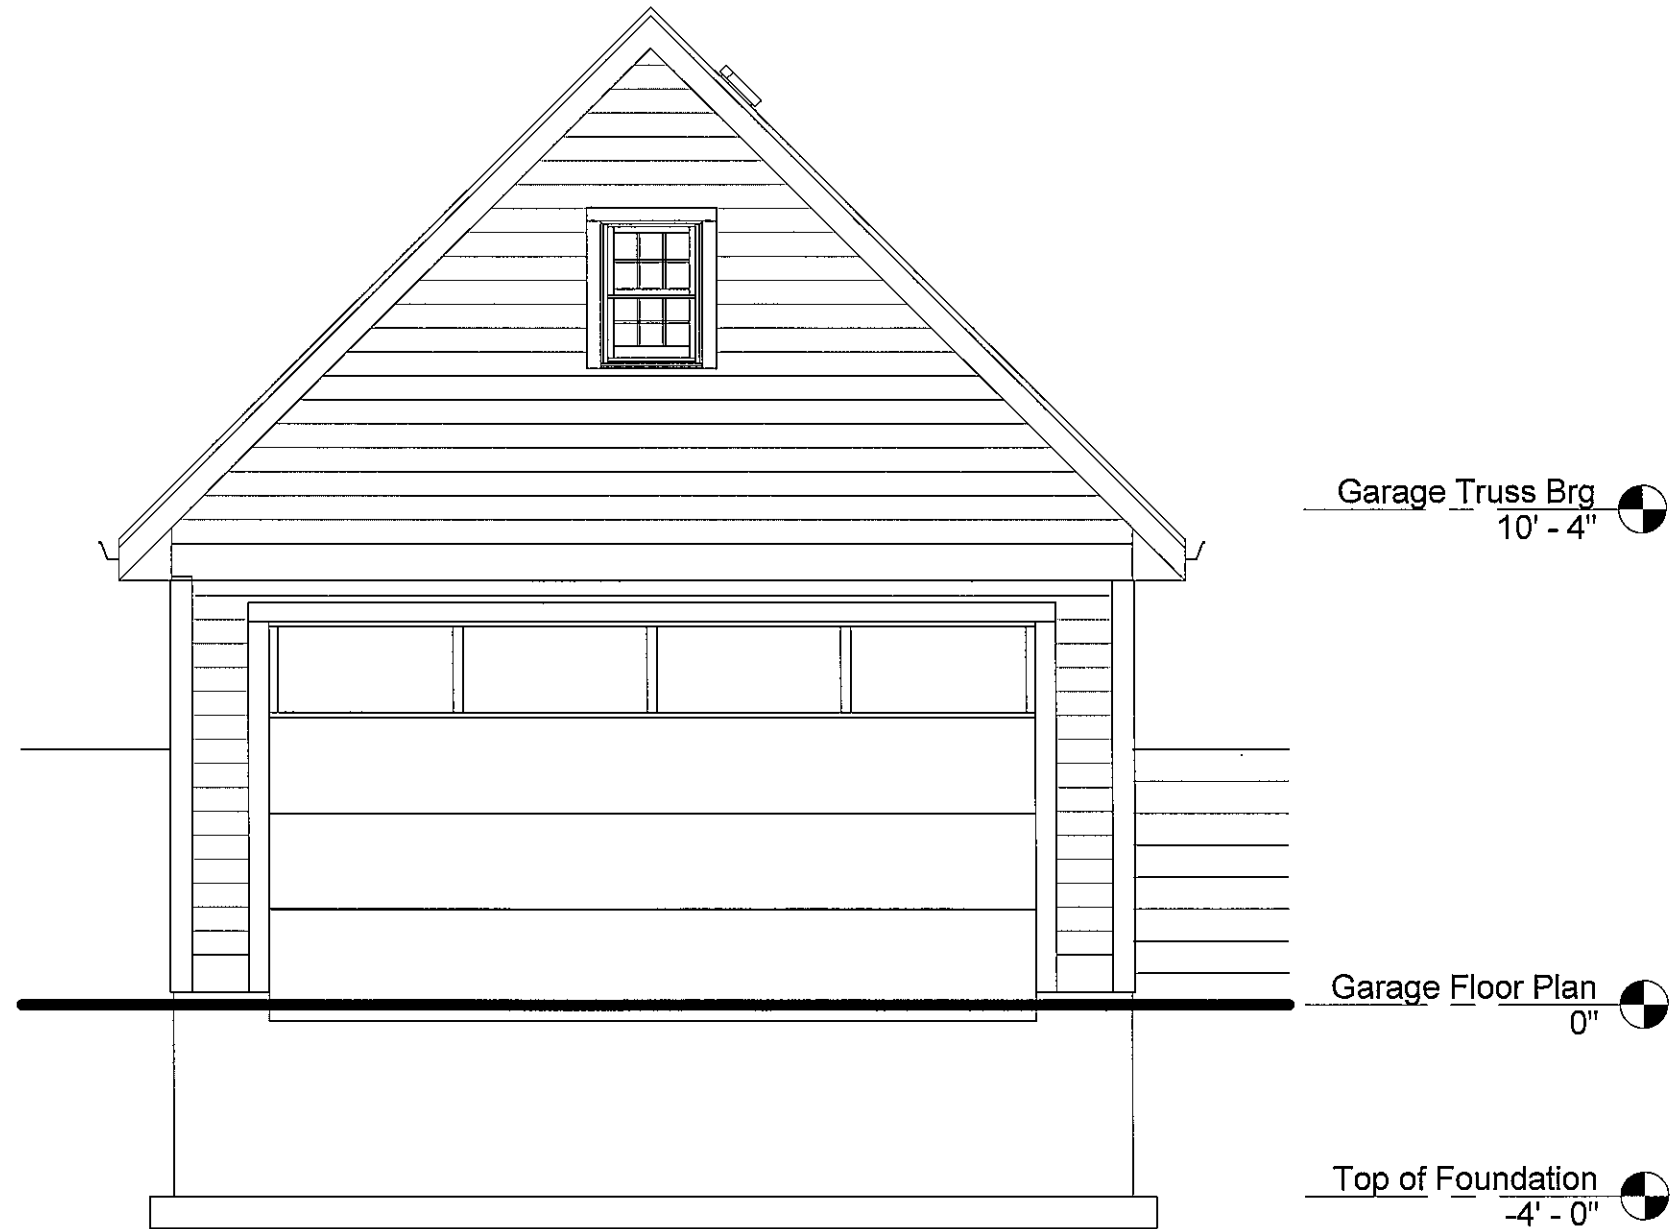

1 West Elevation
1/4" = 1'-0"

Standing Stone Design, Inc.
19601 W Bluemound Rd
Suite 220
Brookfield, WI 53045
262-796-1800




Jaime Hurtado
Walkers Point
New Garage
Milwaukee, WI 53202

Construction
Documents

Project No:
14-026

September 4, 2014

A403

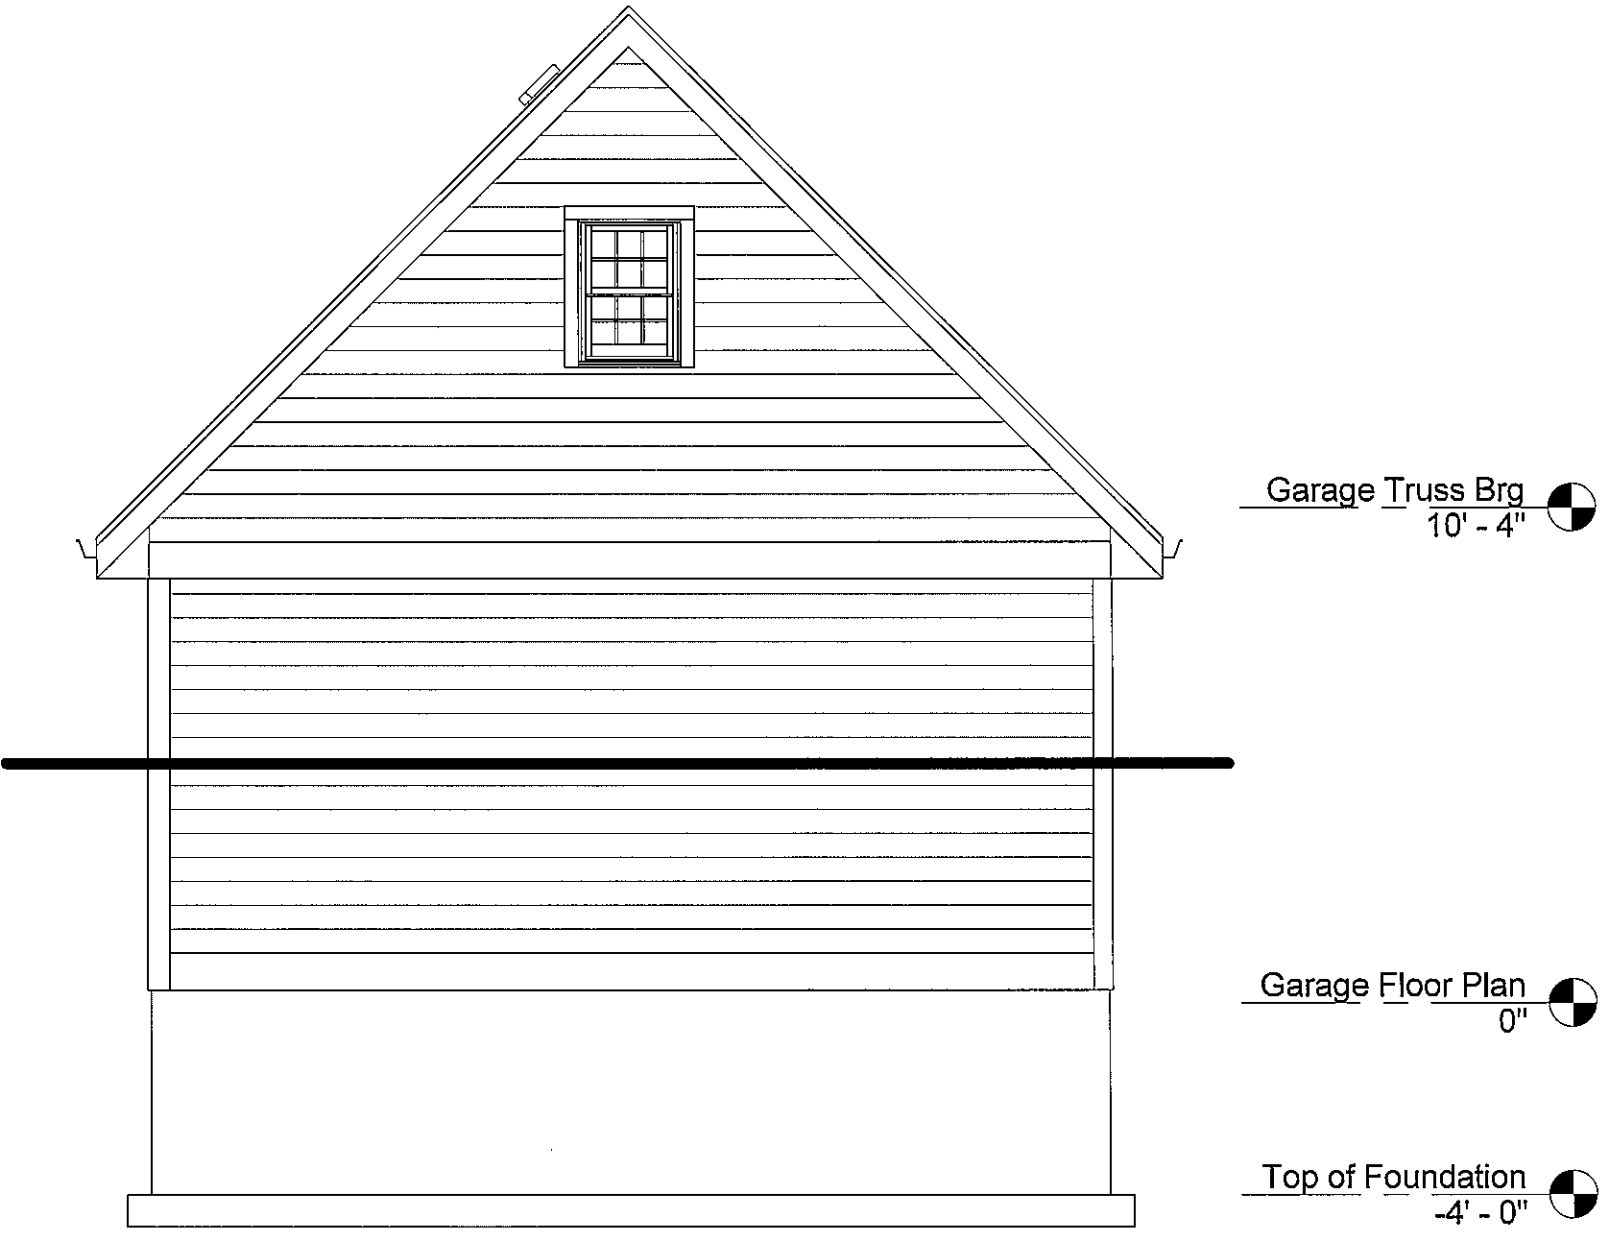

1 East Elevation
1/4" = 1'-0"


Standing Stone Design, Inc.
19601 W Bluemound Rd
Suite 220
Brookfield, WI 53045
262-796-1800



Jaime Hurtado
Walkers Point
New Garage
Milwaukee, WI 53202

Construction Documents
Project No: 14-026
September 4, 2014

A401

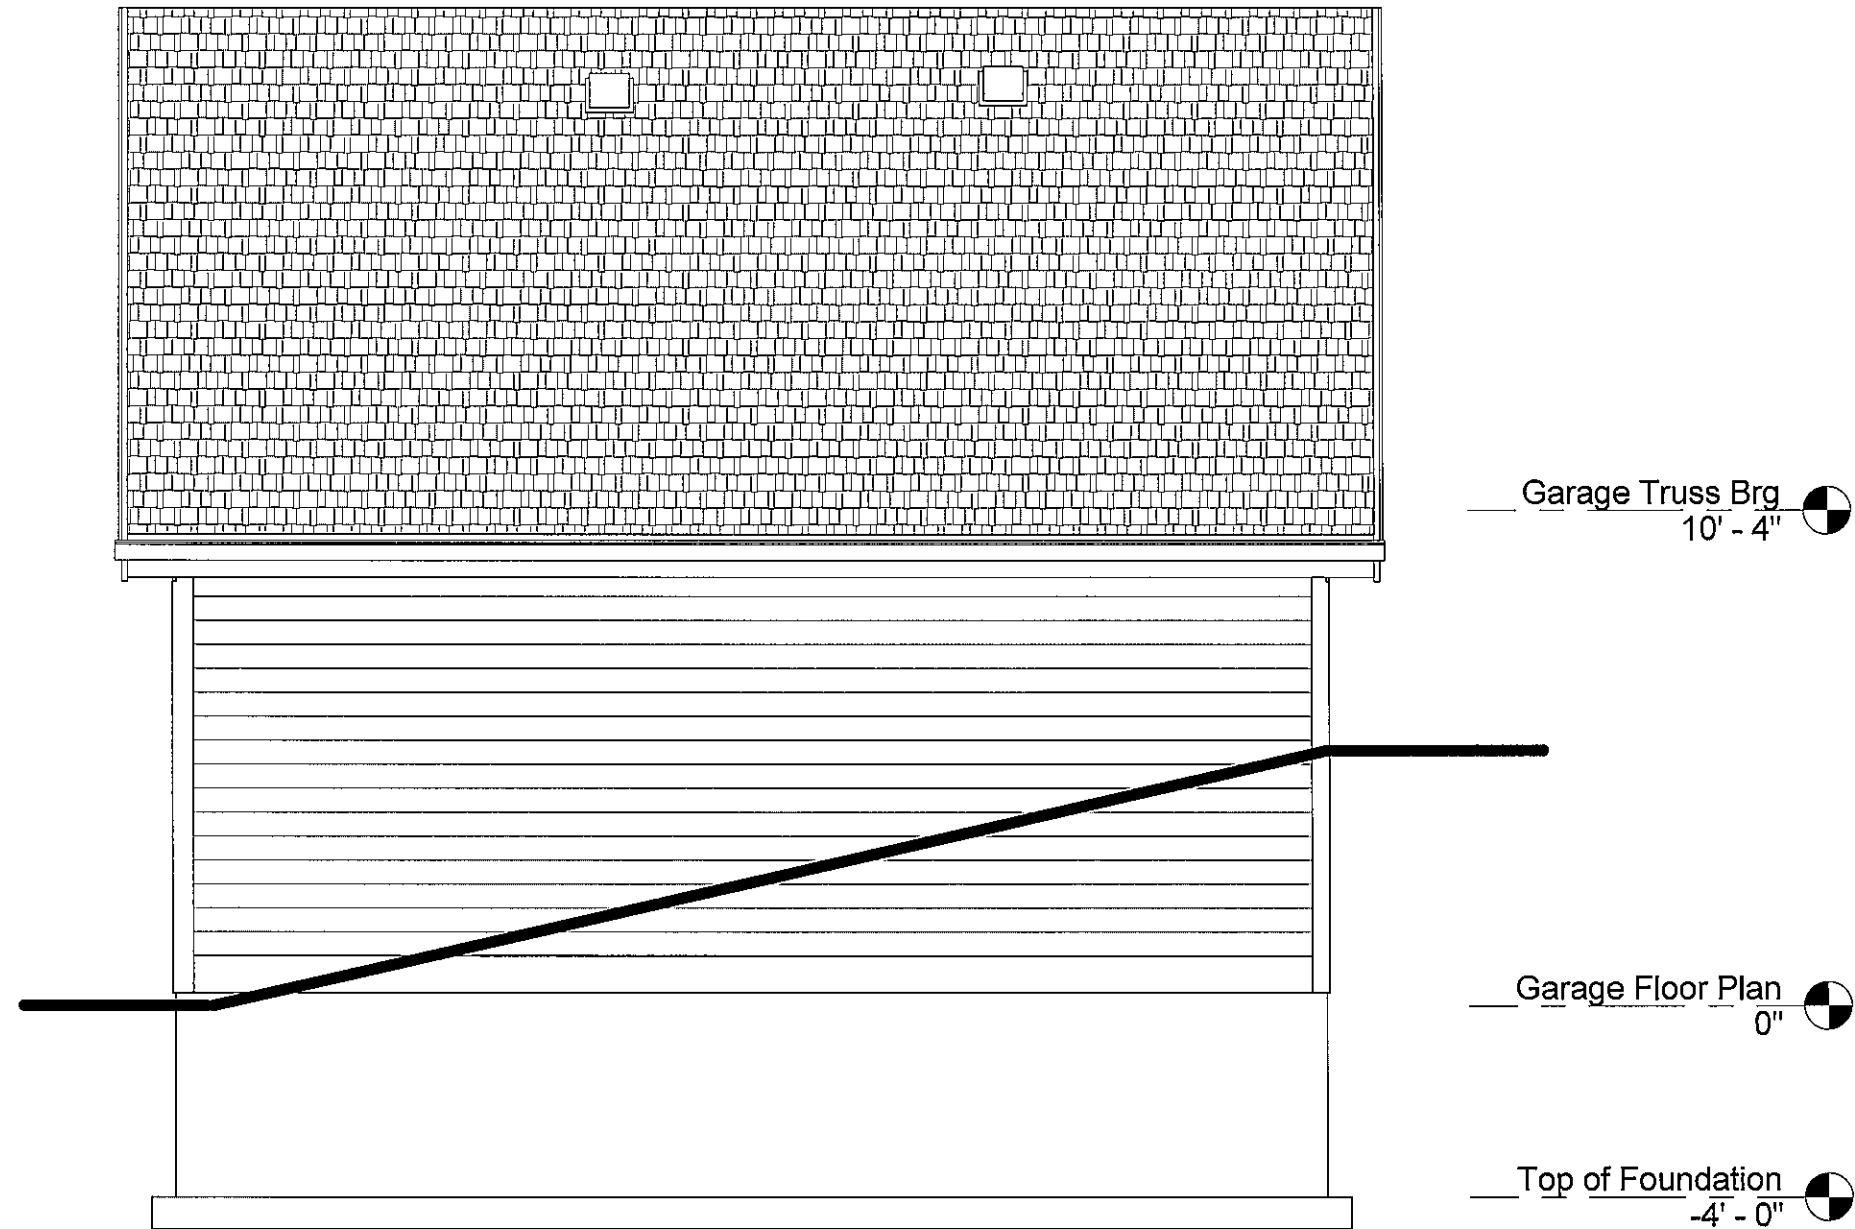

1 South Elevation
1/4" = 1'-0"

Standing Stone Design, Inc.
19601 W Bluemound Rd
Suite 220
Brookfield, WI 53045
262-796-1800



Jaime Hurtado
Walkers Point
New Garage
Milwaukee, WI 53202

Construction
Documents

Project No:
14-026

September 4, 2014

A402