



PETITION FOR A SPECIAL PRIVILEGE

ccl-246 (12/13)

SP 2692
CCF 150292

- New application \$250.00 Fee
- Amendment to add items to Special Privilege # _____ (\$125.00 Fee)
- Amendment to remove items from Special Privilege # _____ (No fee)
- Amendment for change of ownership for Special Privilege # _____ (No fee)

- File petition with the Department of Public Works, Attention: Special Privileges, 841 North Broadway, Room 919, Milwaukee, WI 53202.
- Fee must be submitted with petition. Checks should be made payable to the City of Milwaukee.
- Questions? Call 414-286-2454

To the Honorable, The Common Council of the City of Milwaukee:

The Licensee WISCONSIN LUTHERAN HIGH SCHOOL CONFERENCE
(Name of Individual, Partners, Corporation or LLC)

being the owners of the following property known by street address as 330 N. GLENVIEW AVE MILWAUKEE
(Street Address and Zip Code) 53213

in the 10th Aldermanic District respectfully petition the Common Council of the City of Milwaukee according to the provisions of Section 66.0425 of the Wisconsin Statutes, that the following privilege be granted:

Description of Special Privilege: _____

Of which a plan or sketch is herewith submitted. Petitioner agrees to comply with all laws and all ordinances of the City of Milwaukee, to abide by any order or resolution of the Common Council affecting this privilege, to be primarily liable for damages to person or property by reason of the granting of such privilege, pay annual compensation as provided by law in the sum to be fixed by the proper city officers, and to file and keep current throughout the existence of the privilege, a certificate of insurance indicating applicant holds a public liability policy in at least the sums of \$25,000.00/\$50,000.00 bodily injury, and \$10,000.00 property damage, insuring the city against any liability that might arise by reason of the privilege.

Petitioner further agrees to remove said privilege whenever public necessity so requires when so ordered upon resolution adopted by the Common Council or other legislative body.

Should this special privilege be discontinued for any reason whatsoever, petitioner agrees to remove all construction work executed pursuant to this special privilege, to restore to its former condition and to the approval of the Commissioner of Public Works, any curb, pavement, or other public improvement which was removed, changed or disturbed by reason of the granting of this special privilege. Petitioner further agrees not to contest the validity of Section 66.0425 of the Wisconsin Statutes, or the legality of this special privilege in any way.

Name (Please Print): President Kenneth J. Fisher
(Individual, Partner, or Agent if corporation or LLC as shown above)

Signature: 
(Individual, Partner, or Agent if corporation or LLC)

Corporation or LLC Name: WISCONSIN LUTHERAN HIGH SCHOOL CONFERENCE
(If applicable, as shown above)

Mailing Address (If different than property address above): _____

(OVER)

City: _____ State: _____ Zip: _____

Telephone: _____ E-Mail: _____

Architect/Engineer/Contractor (If Applicable)

Name: MULTIMEDIA COMMUNICATIONS & ENGINEERING, INC. (MCAE)


Address: P.O. Box 11064

City: GREEN BAY State: WI Zip: 54307

Telephone: (920) 676-0494 E-Mail: jmitulsky@mcae.biz


IMPORTANT NOTICE FOR CUSTOMERS PAYING BY CHECK

When you provide a check as payment, you authorize us either to use information from your check to make a one-time electronic fund transfer from your account or to process the payment as a check transaction.

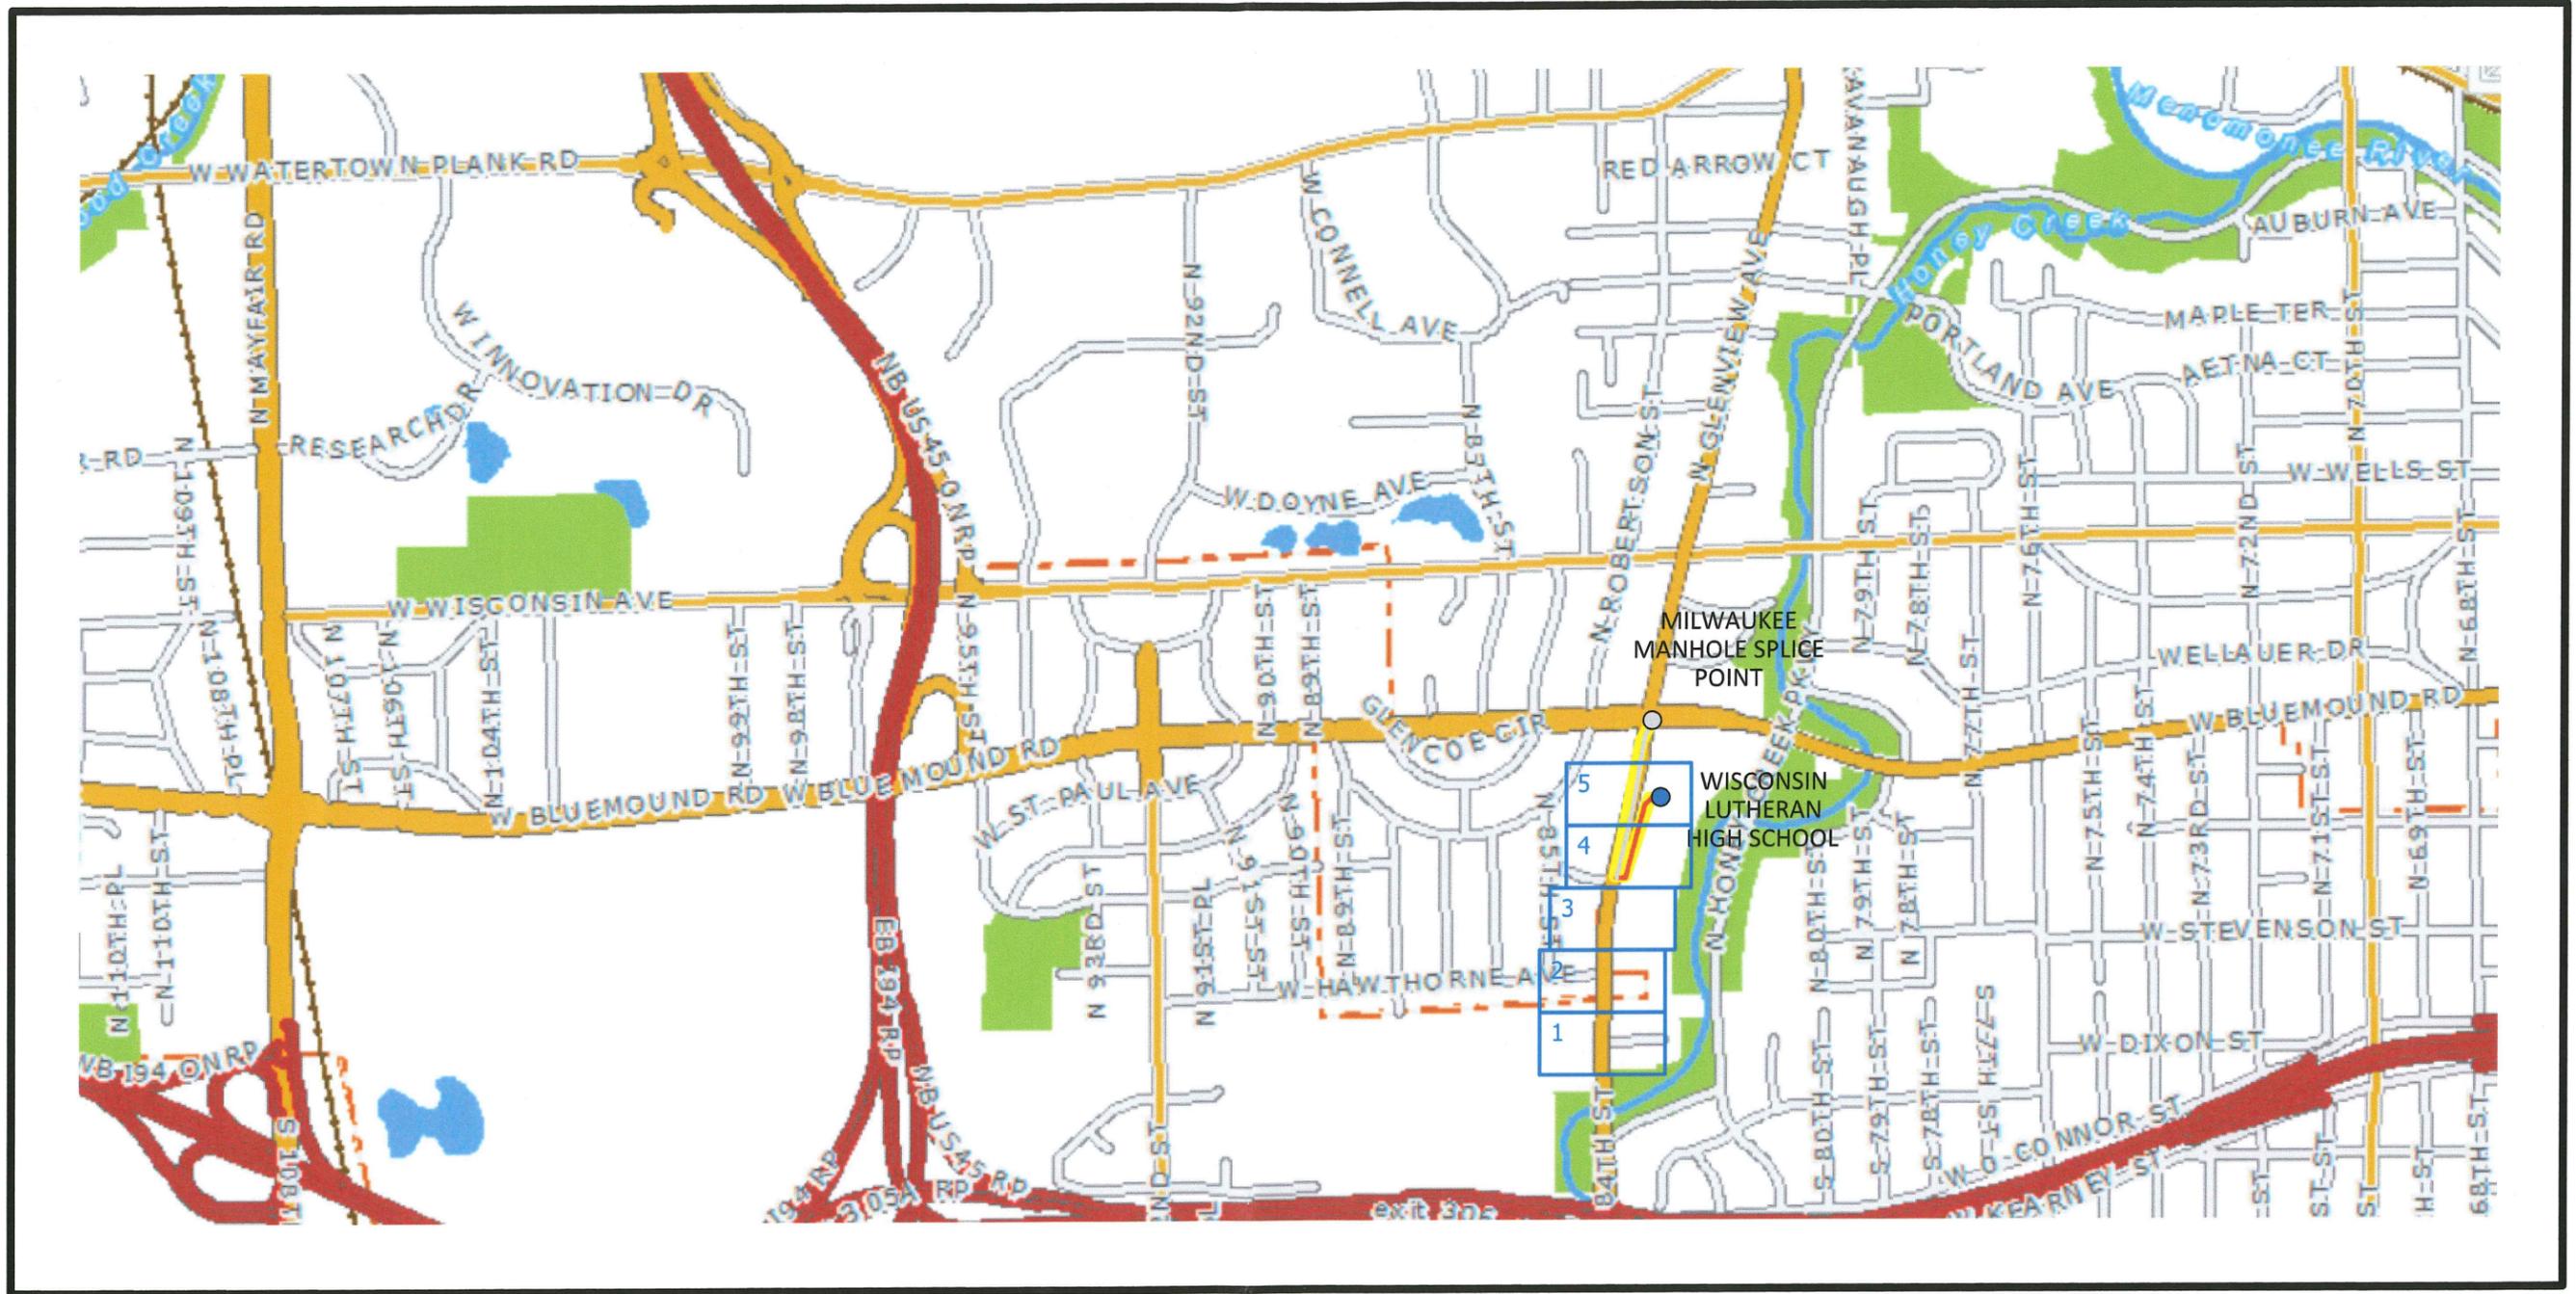

WISCONSIN LUTHERAN H.S.
WISCNET FIBER OPTIC
CONNECTIVITY
2/12/15

Scale: Not to Scale

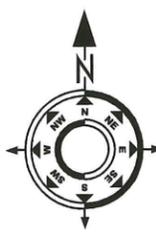


MC&E Multimedia Communications & Engineering, Inc.
 PO Box 11064 Green Bay, WI
 Ph. (920) 676-0494 Fax (920) 822-4377

Legend


= New Route Highlight

Map Key


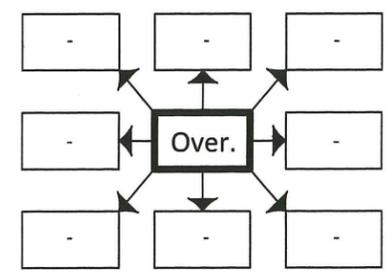


Drawn By: Joel Mikulsky
 Title: Civil Eng. Tech.
 Company: MC&E
 Phone: (920) 676-0494
 Email: jmikulsky@mcae.biz
 Page Number:
Overview

See Print #2

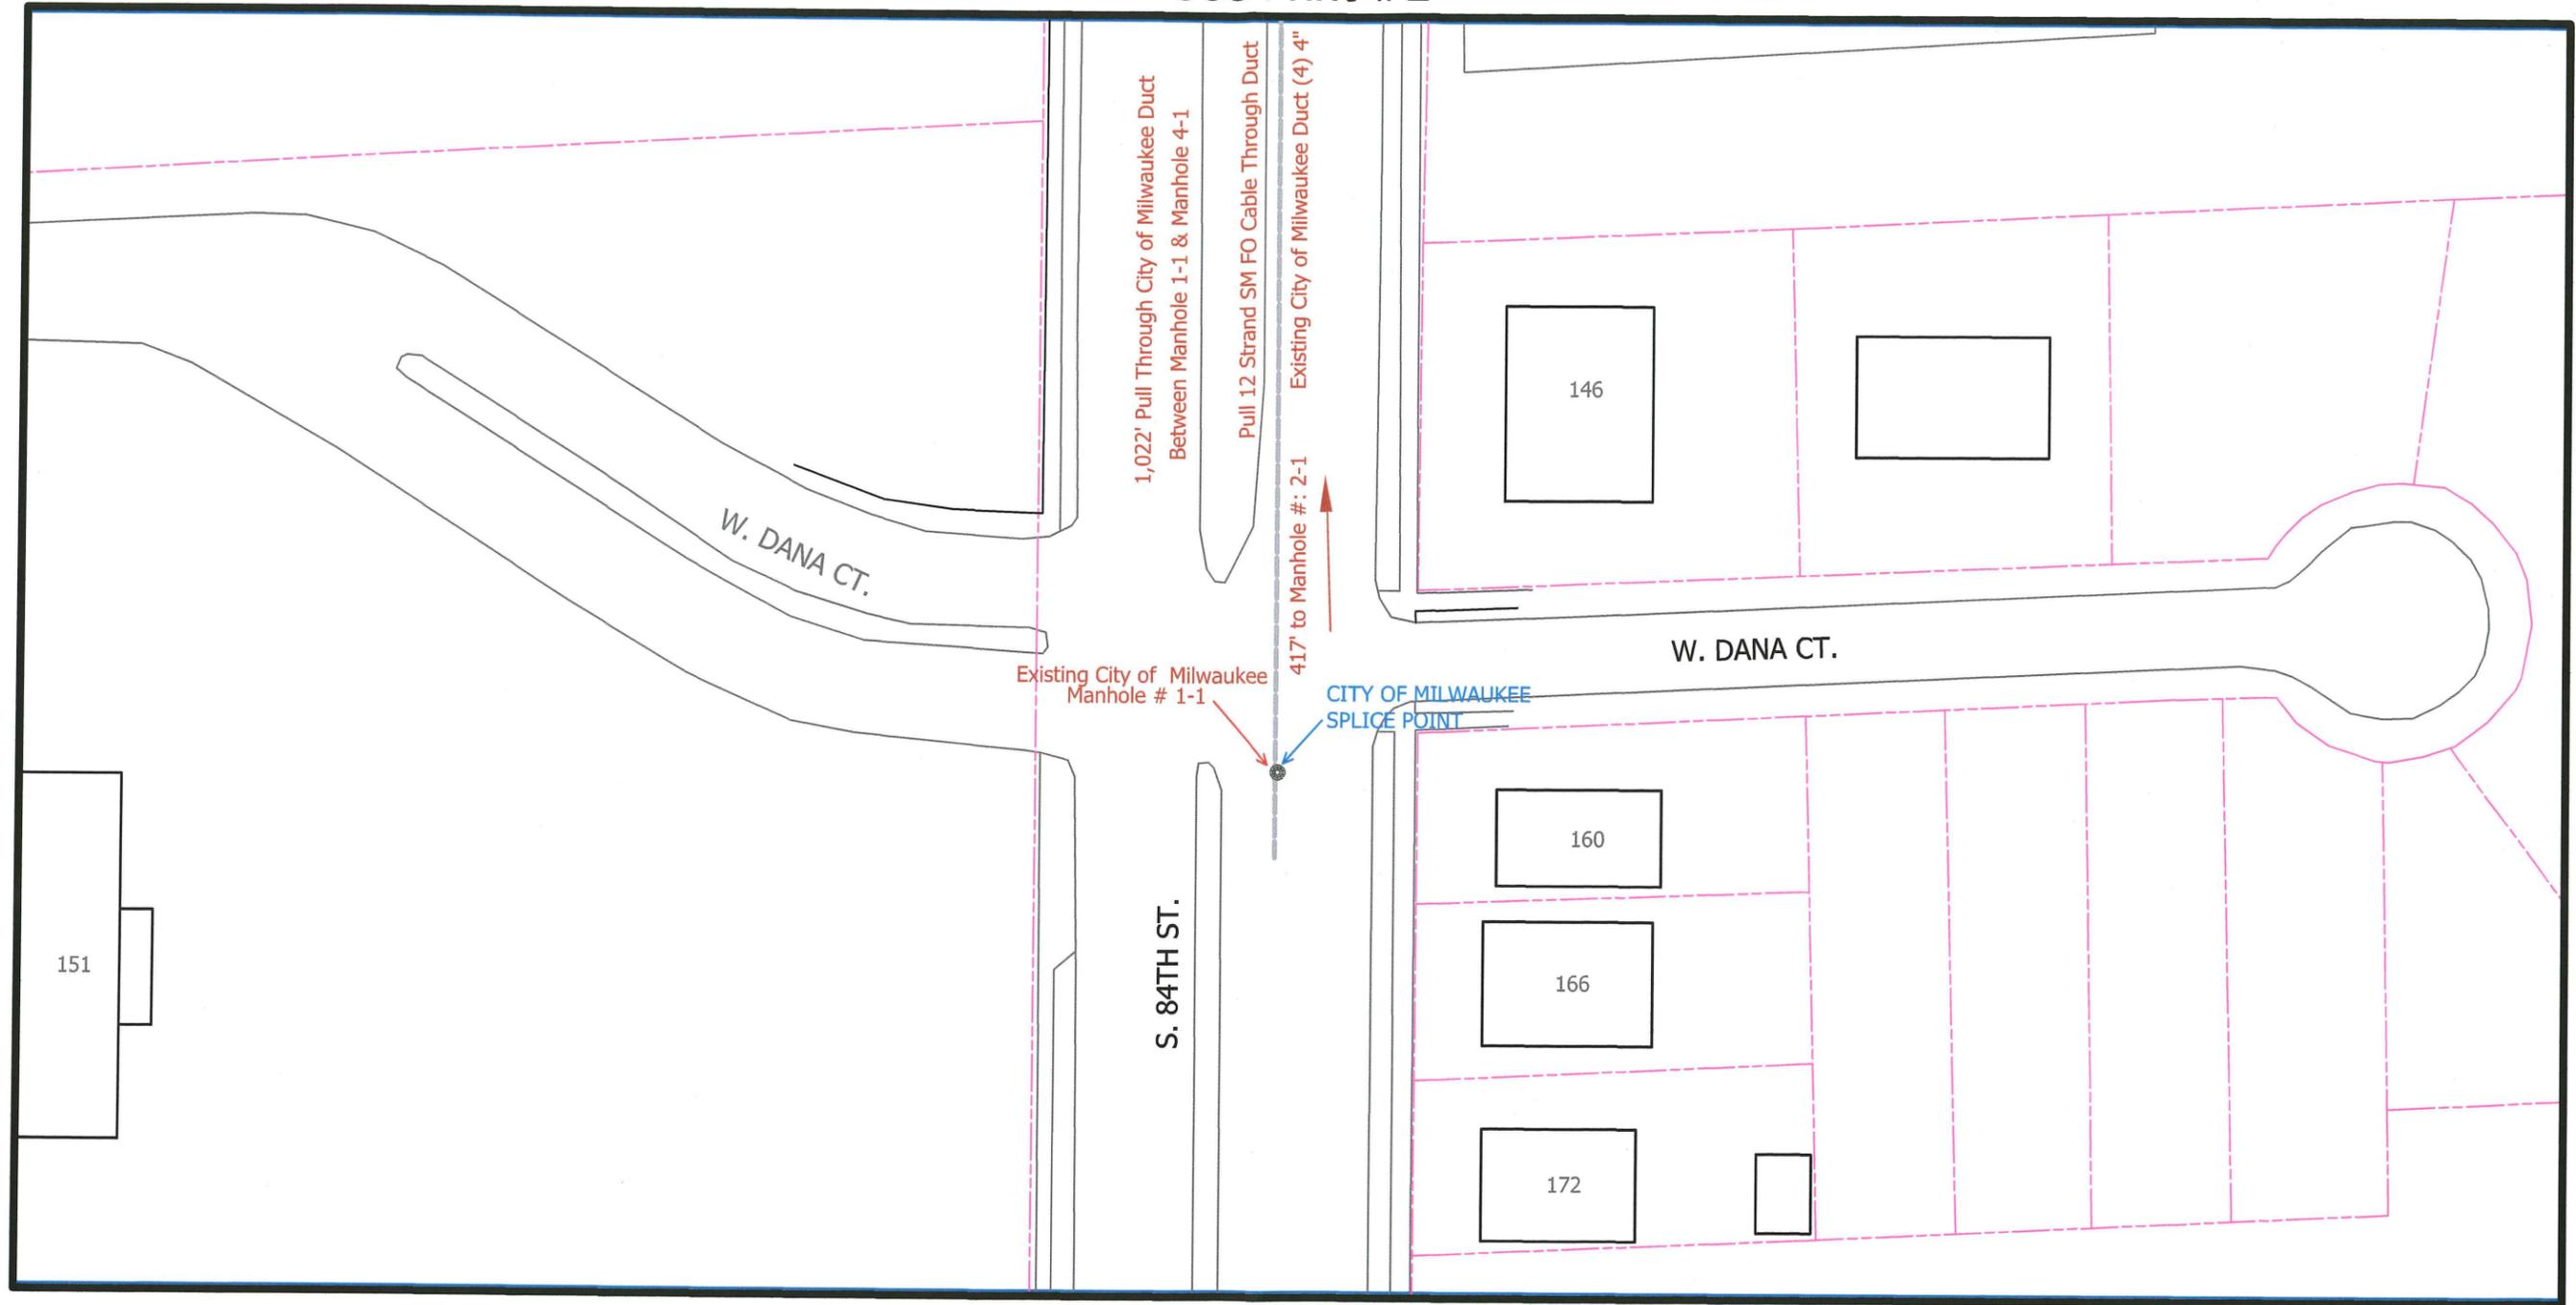


WISCONSIN LUTHERAN H.S.
WISNET FIBER OPTIC
CONNECTIVITY
 2/12/15
 Scale: 1"=50'

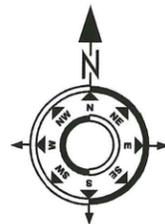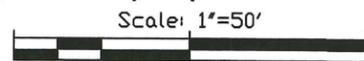

Legend

- - - = New 2" Duct Install
- = New Handhole
- ⊗ = New Locate Station
- = Telco
- = Cable TV
- = Electric
- = Gas
- = Water
- = Sanitary Sewer
- = Storm Sewer
- = Utility Pole
- ⊕ = Fire Hydrant
- = Traffic Control Box
- = Telco Ped
- = Cable TV Ped
- = Electric Ped
- = Electric Transformer
- = Catch Basin / Inlet
- = Round Catch Basin / Inlet
- = Manhole
- = Handhole
- = Utility Pole
- = Anchor
- = Strand
- = Overhead Guy
- = Public Right of Way
- ☛ = Street Light

Map Key

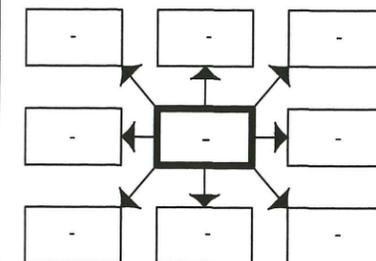

Typical Install Depth is 36"

M&E Multimedia Communications & Engineering, Inc.
 PO Box 11064 Green Bay, WI
 Ph. (920) 676-0494 Fax (920) 822-4377

Drawn By: Joel Mikulsky

Title: Civil Eng. Tech.

Company: MC&E


Phone: (920) 676-0494

Email: jmikulsky@mcae.biz

Page Number:

1



See Print #3

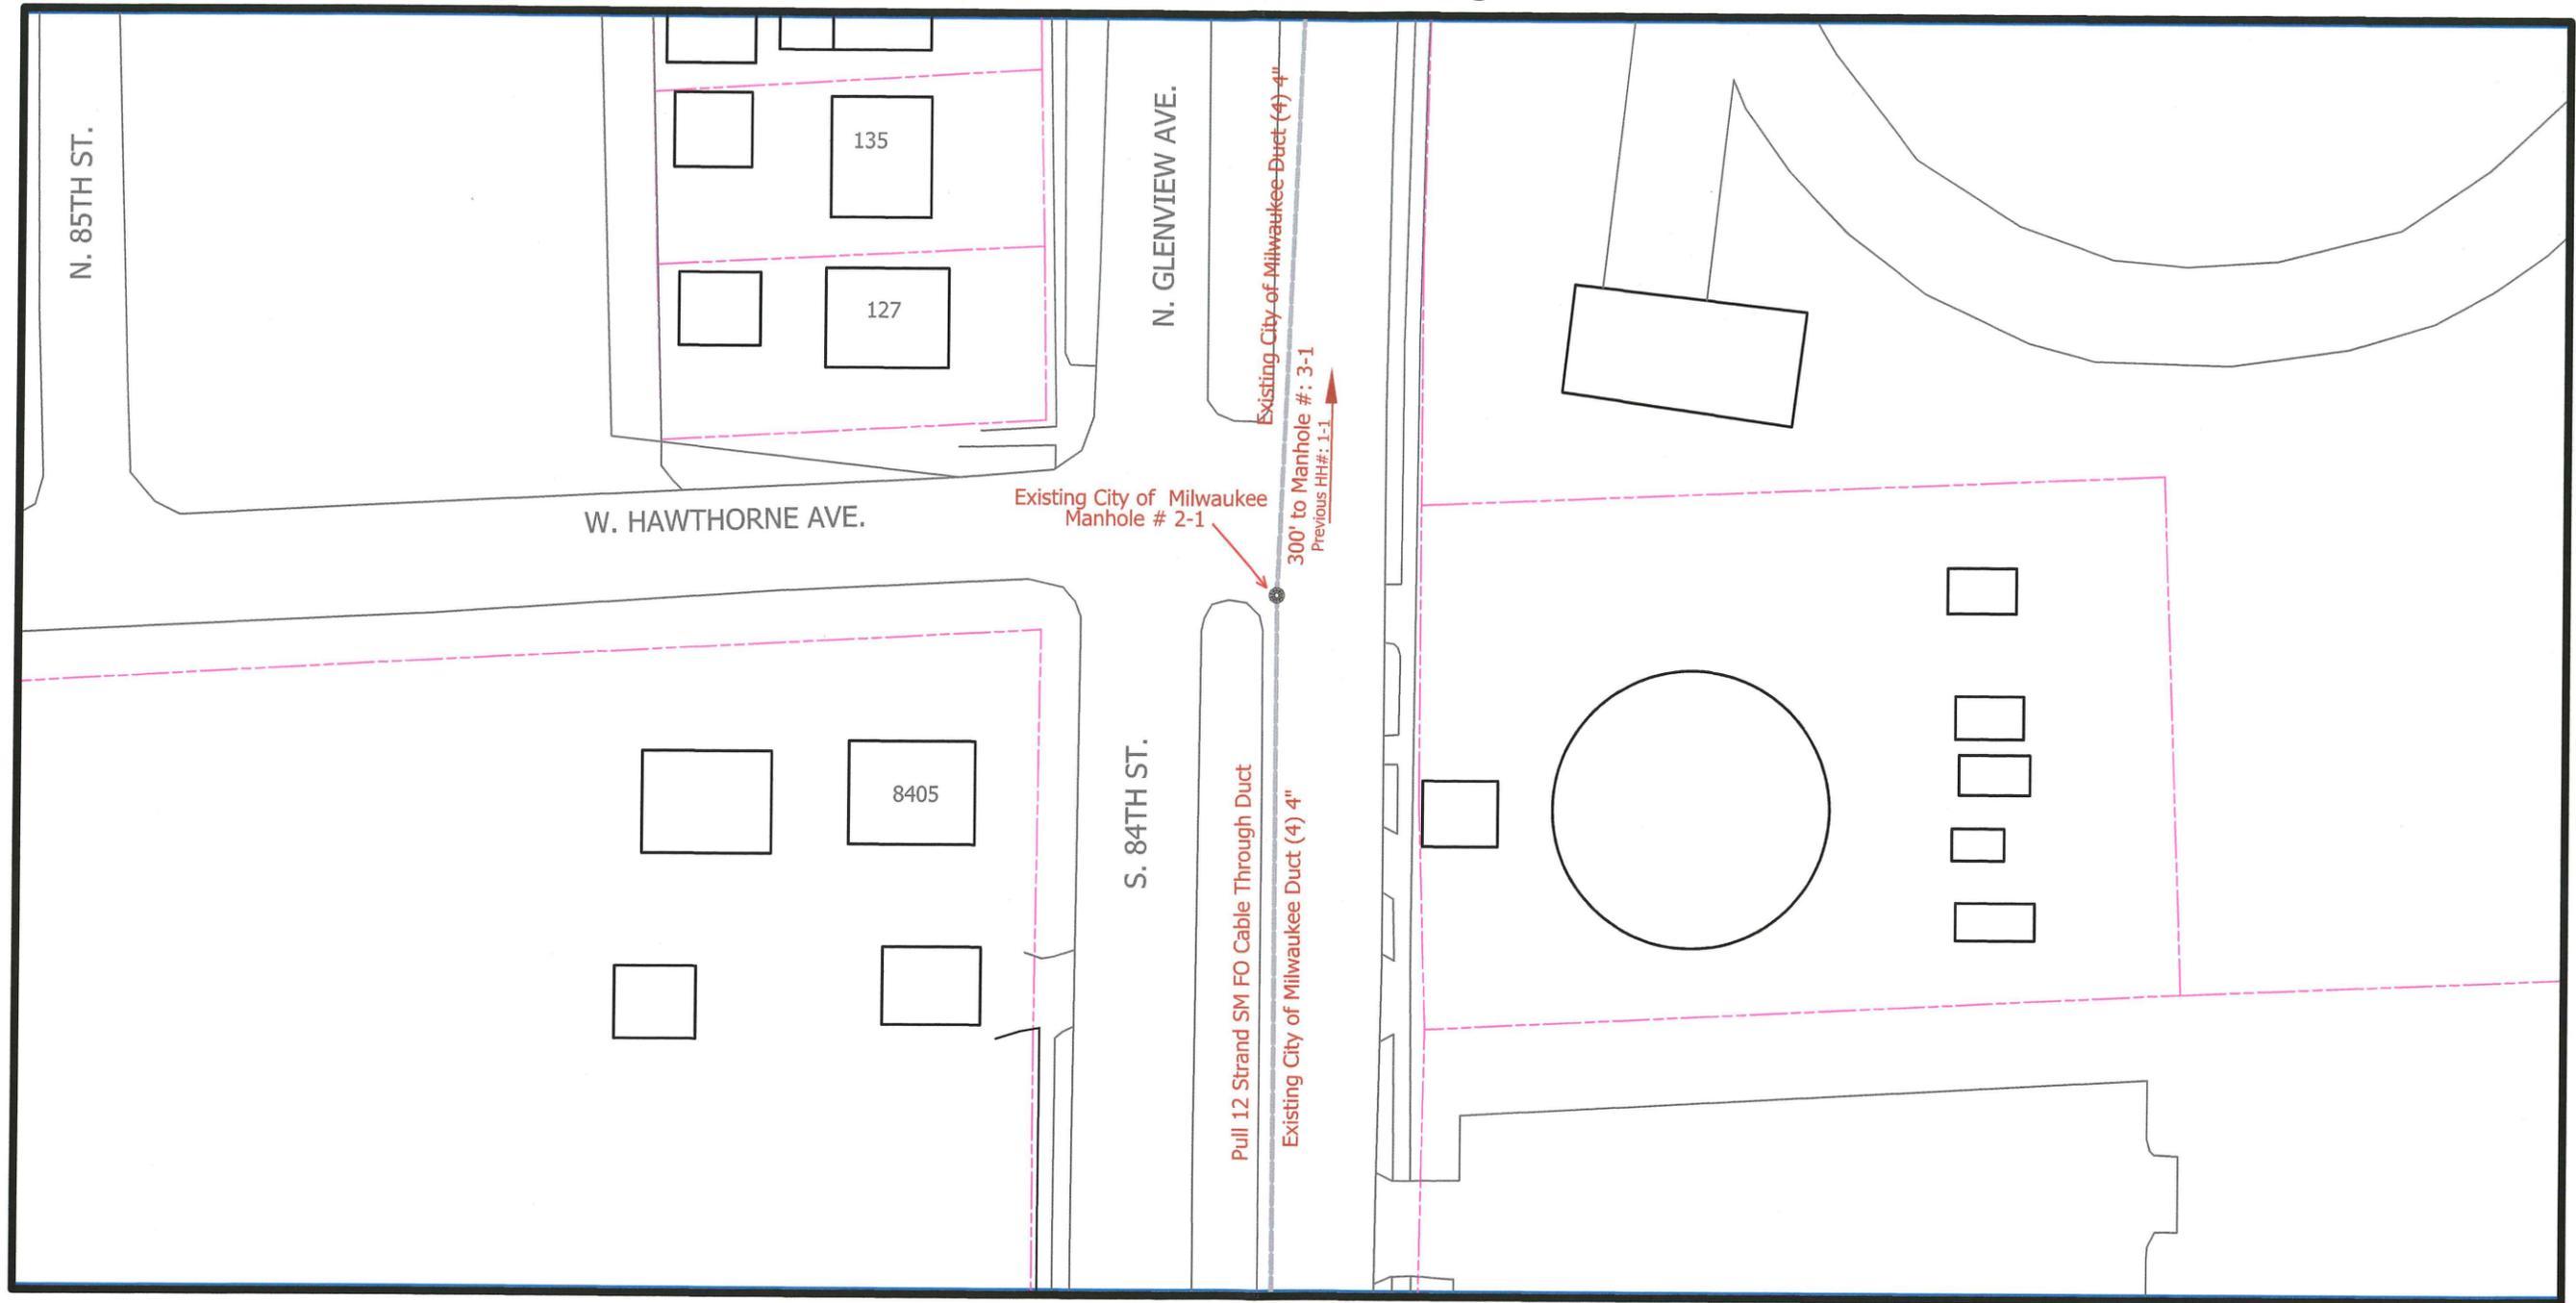

See Print #1

WISCONSIN LUTHERAN H.S.
WISNET FIBER OPTIC
CONNECTIVITY
 2/12/15


Scale: 1"=50'

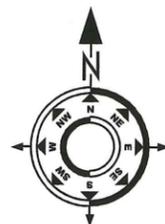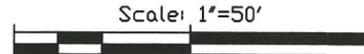

M&E Multimedia Communications & Engineering, Inc.
 PO Box 11064 Green Bay, WI
 Ph. (920) 676-0494 Fax (920) 822-4377


Legend	
= New 2" Duct Install	= Utility Pole
= New Handhole	= Fire Hydrant
= New Locate Station	= Traffic Control Box
= Telco	= Telco Ped
= Cable TV	= Cable TV Ped
= Electric	= Electric Ped
= Gas	= Electric Transformer
= Water	= Catch Basin / Inlet
= Sanitary Sewer	= Round Catch Basin / Inlet
= Storm Sewer	= Manhole
= Handhole	= Utility Pole
	= Anchor
	= Strand
	= Overhead Guy
	= Public Right of Way
	= Street Light

Typical Install Depth is 36"

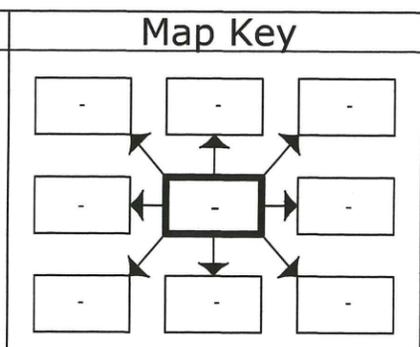

Drawn By: Joel Mikulsky
 Title: Civil Eng. Tech.
 Company: MC&E
 Phone: (920) 676-0494
 Email: jmikulsky@mcae.biz
 Page Number:
2

See Print #4

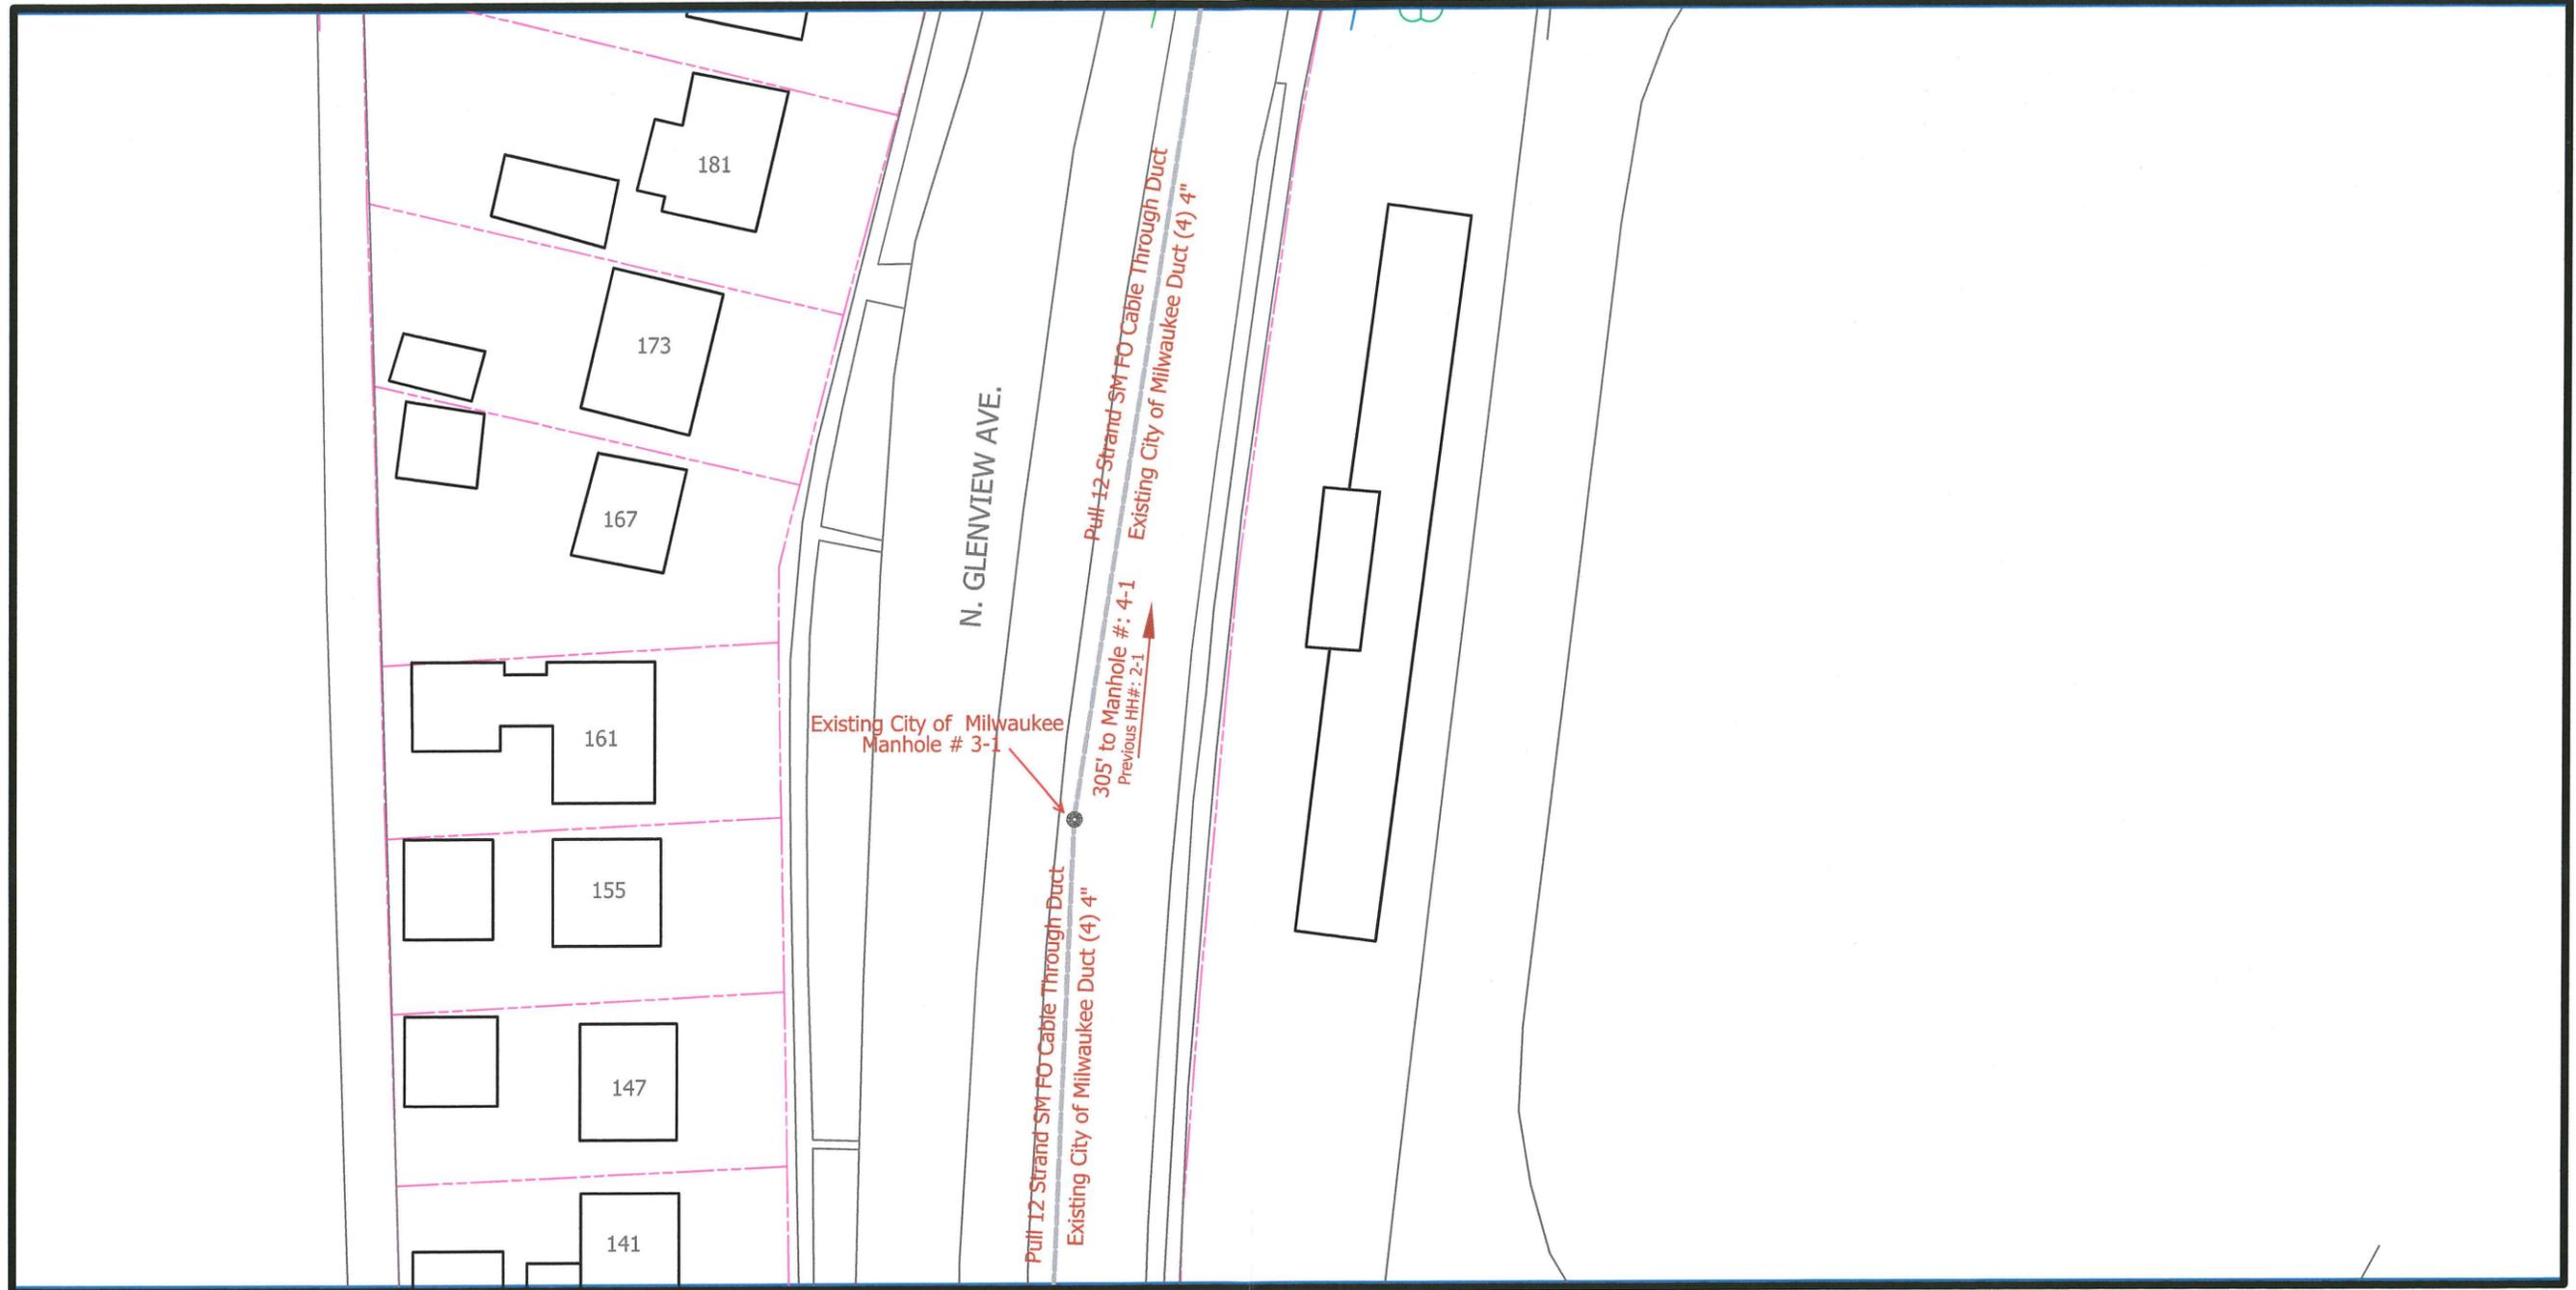

See Print #2


WISCONSIN LUTHERAN H.S.
WISCNET FIBER OPTIC
CONNECTIVITY

2/12/15

Scale: 1"=50'




Multimedia Communications & Engineering, Inc.
 PO Box 11064 Green Bay, WI
 Ph. (920) 676-0494 Fax (920) 822-4377

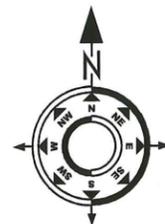

Legend	
= New 2" Duct Install	= Utility Pole
= New Handhole	= Fire Hydrant
= New Locate Station	= Traffic Control Box
= Telco	= Telco Ped
= Cable TV	= Cable TV Ped
= Electric	= Electric Ped
= Gas	= Electric Transformer
= Water	= Catch Basin / Inlet
= Sanitary Sewer	= Round Catch Basin / Inlet
= Storm Sewer	= Manhole
	= Handhole
	= Utility Pole
	= Anchor
	= Strand
	= Overhead Guy
	= Public Right of Way
	= Street Light

Typical Install Depth is 36"

Map Key

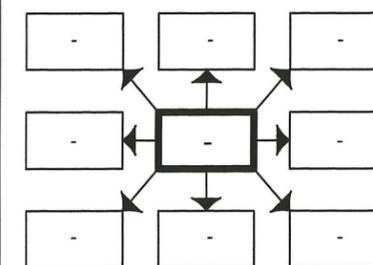

Drawn By: Joel Mikulsky

Title: Civil Eng. Tech.

Company: MC&E


Phone: (920) 676-0494

Email: jmikulsky@mcae.biz

Page Number:

3

See Print #5

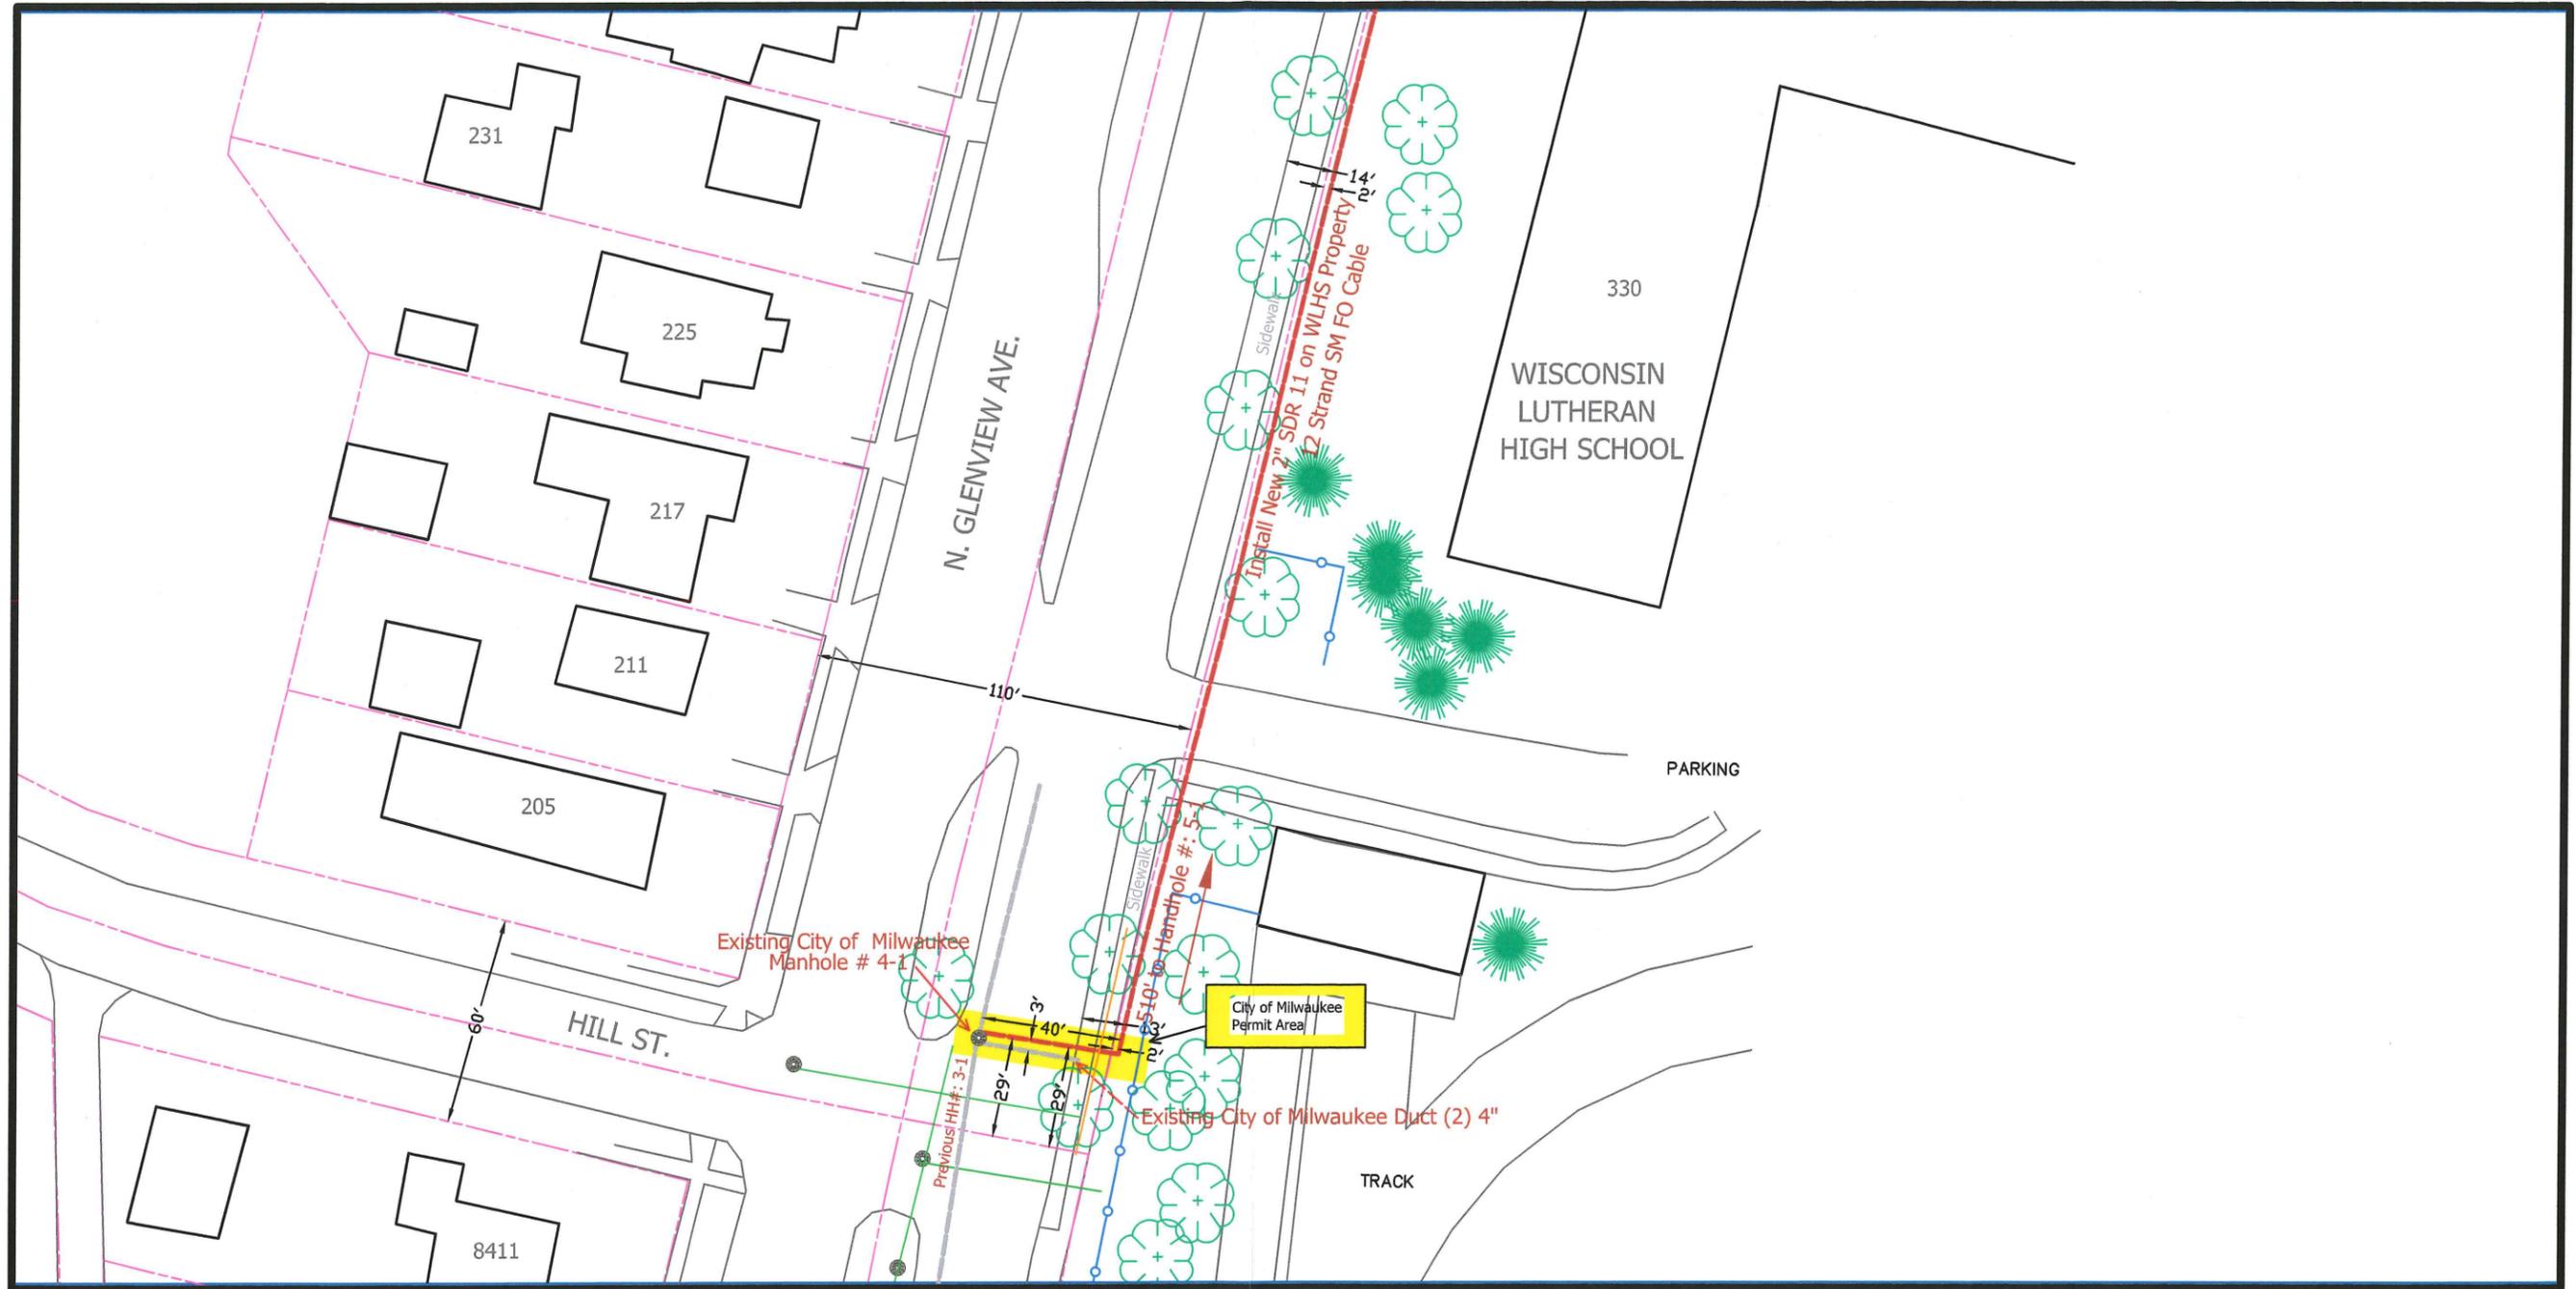

See Print #3


WISCONSIN LUTHERAN H.S.
WISCNET FIBER OPTIC
CONNECTIVITY

2/12/15

Scale: 1"=50'




Multimedia Communications & Engineering, Inc.
 PO Box 11064 Green Bay, WI
 Ph. (920) 676-0494 Fax (920) 822-4377

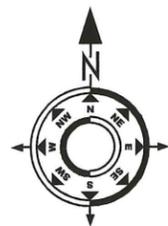

Legend	
= New 2" Duct Install	= Utility Pole
= New Handhole	= Fire Hydrant
= New Locate Station	= Traffic Control Box
= Telco	= Telco Ped
= Cable TV	= Cable TV Ped
= Electric	= Electric Ped
= Gas	= Electric Transformer
= Water	= Catch Basin / Inlet
= Sanitary Sewer	= Round Catch Basin / Inlet
= Storm Sewer	= Manhole
= Handhole	= Utility Pole
	= Anchor
	= Strand
	= Overhead Guy
	= Public Right of Way
	= Street Light

Typical Install Depth is 36"

Map Key

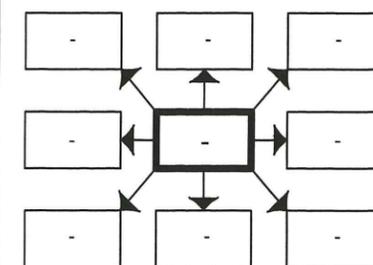

Drawn By: Joel Mikulsky
 Title: Civil Eng. Tech.
 Company: MC&E
 Phone: (920) 676-0494
 Email: jmikulsky@mcae.biz
Page Number:

4



See Print #4

WISCONSIN LUTHERAN H.S.

**WISCNET FIBER OPTIC
CONNECTIVITY**

2/12/15

Scale: 1"=50'



Multimedia Communications & Engineering, Inc.
PO Box 11064 Green Bay, WI
Ph. (920) 676-0494 Fax (920) 822-4377




Legend

- | | | |
|-----------------------------|-------------------------------|-----------------------------|
| - - - = New 2" Duct Install | ○ = Utility Pole | ○ = Utility Pole |
| ■ = New Handhole | ⦿ = Fire Hydrant | → = Anchor |
| ⊗ = New Locate Station | ■ = Traffic Control Box | — = Strand |
| — = Telco | ■ = Telco Ped | — = Overhead Guy |
| — = Cable TV | ■ = Cable TV Ped | - - - = Public Right of Way |
| — = Electric | ■ = Electric Ped | ☛ = Street Light |
| — = Gas | ■ = Electric Transformer | |
| — = Water | ▩ = Catch Basin / Inlet | |
| — = Sanitary Sewer | ○ = Round Catch Basin / Inlet | |
| — = Storm Sewer | ○ = Manhole | |
| | □ = Handhole | |

Typical Install Depth is 36"

Map Key

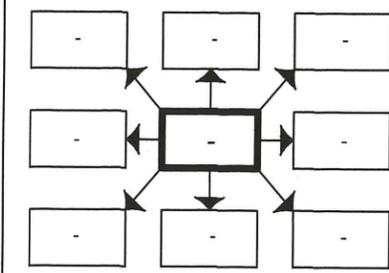

Drawn By: Joel Mikulsky

Title: Civil Eng. Tech.

Company: MC&E

Phone: (920) 676-0494

Email: jmikulsky@mcae.biz

Page Number:

5