



FEN-22-00129
CCF 211990

Certificate of Appropriateness

Milwaukee Historic Preservation Commission/200 E. Wells Street/Milwaukee, WI 53202/phone 414-286-5712/fax 414-286-3004

Property	2006 & 2014 E. LAFAYETTE PL.	North Point South
Description of work	Shared iron fence.	
Date issued	5/16/2022	PTS ID 115261 COA: fence, flag, hot tub, paving

In accordance with the provisions of Section 320-21 (11) and (12) of the Milwaukee Code of Ordinances, the Milwaukee Historic Preservation Commission has issued a certificate of appropriateness for the work listed above. The work was found to be consistent with preservation guidelines. The following conditions apply to this certificate of appropriateness:


n/a

All work must be done in a craftsman-like manner, and must be completed within one year of the date this certificate was issued. Staff must approve any changes or additions to this certificate before work begins. Work that is not completed in accordance with this certificate may be subject to correction orders or citations. If you require technical assistance, please hpc@milwaukee.gov.

If permits are required, you are responsible for obtaining them from the Milwaukee Development Center. If you have questions about permit requirements, please consult the Development Center's web site, www.milwaukee.gov/build, or call (414) 286-8210.


City of Milwaukee Historic Preservation Staff

Copies to: Development Center, Contractor

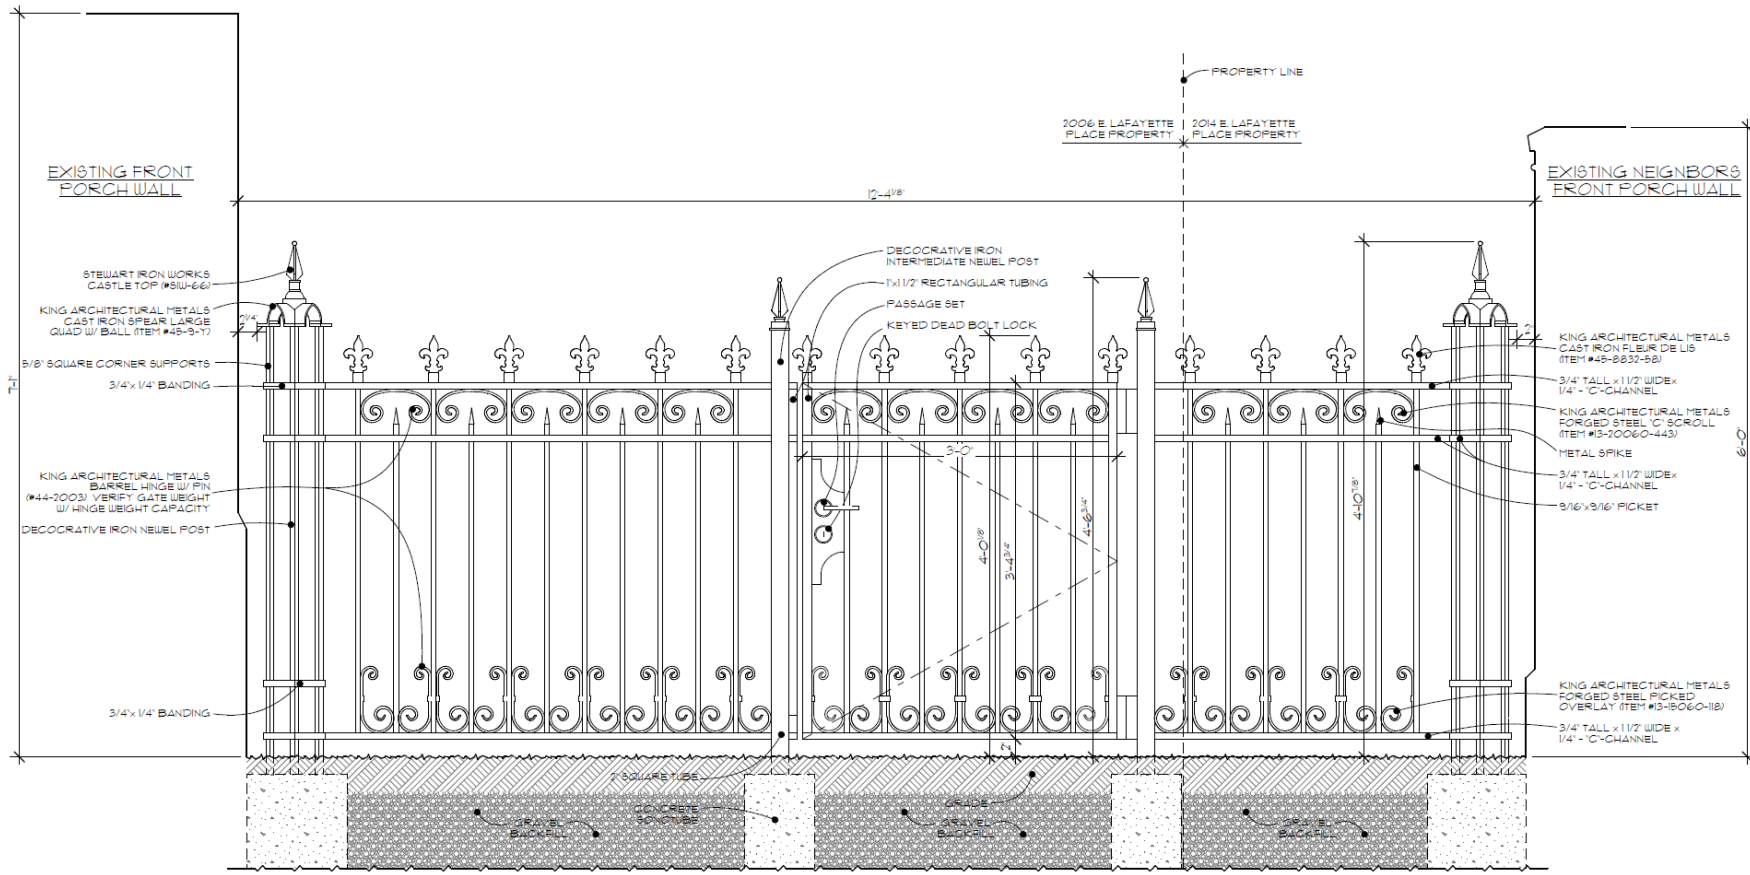

4 FENCE ELEVATION

Fence to be installed at circled area.

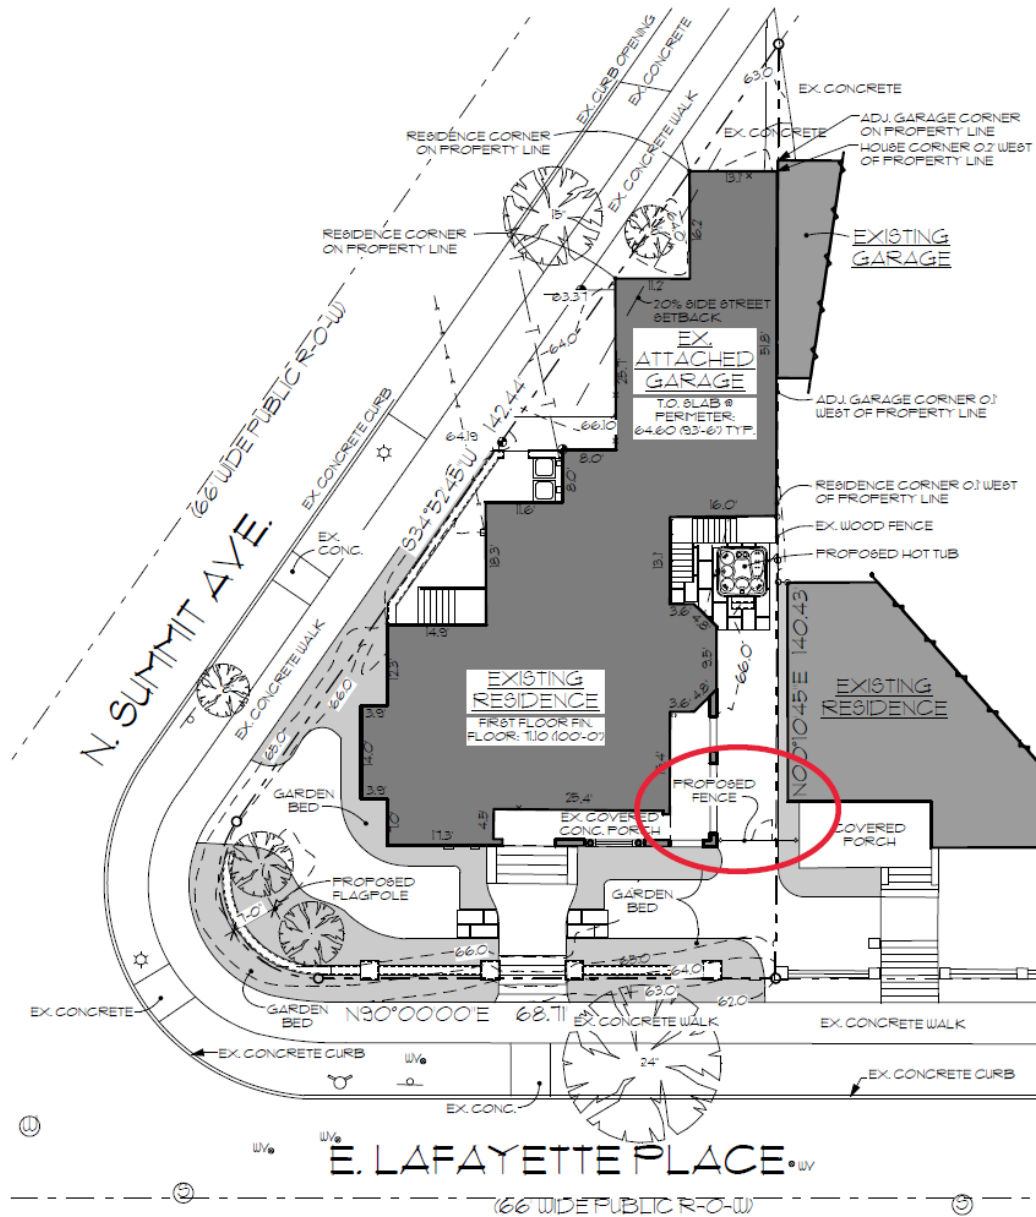

1 SITE PLAN

SCALE 1" = 20'

