

N.W. 1/4 SEC. 32, T.7N., R.22E.

427

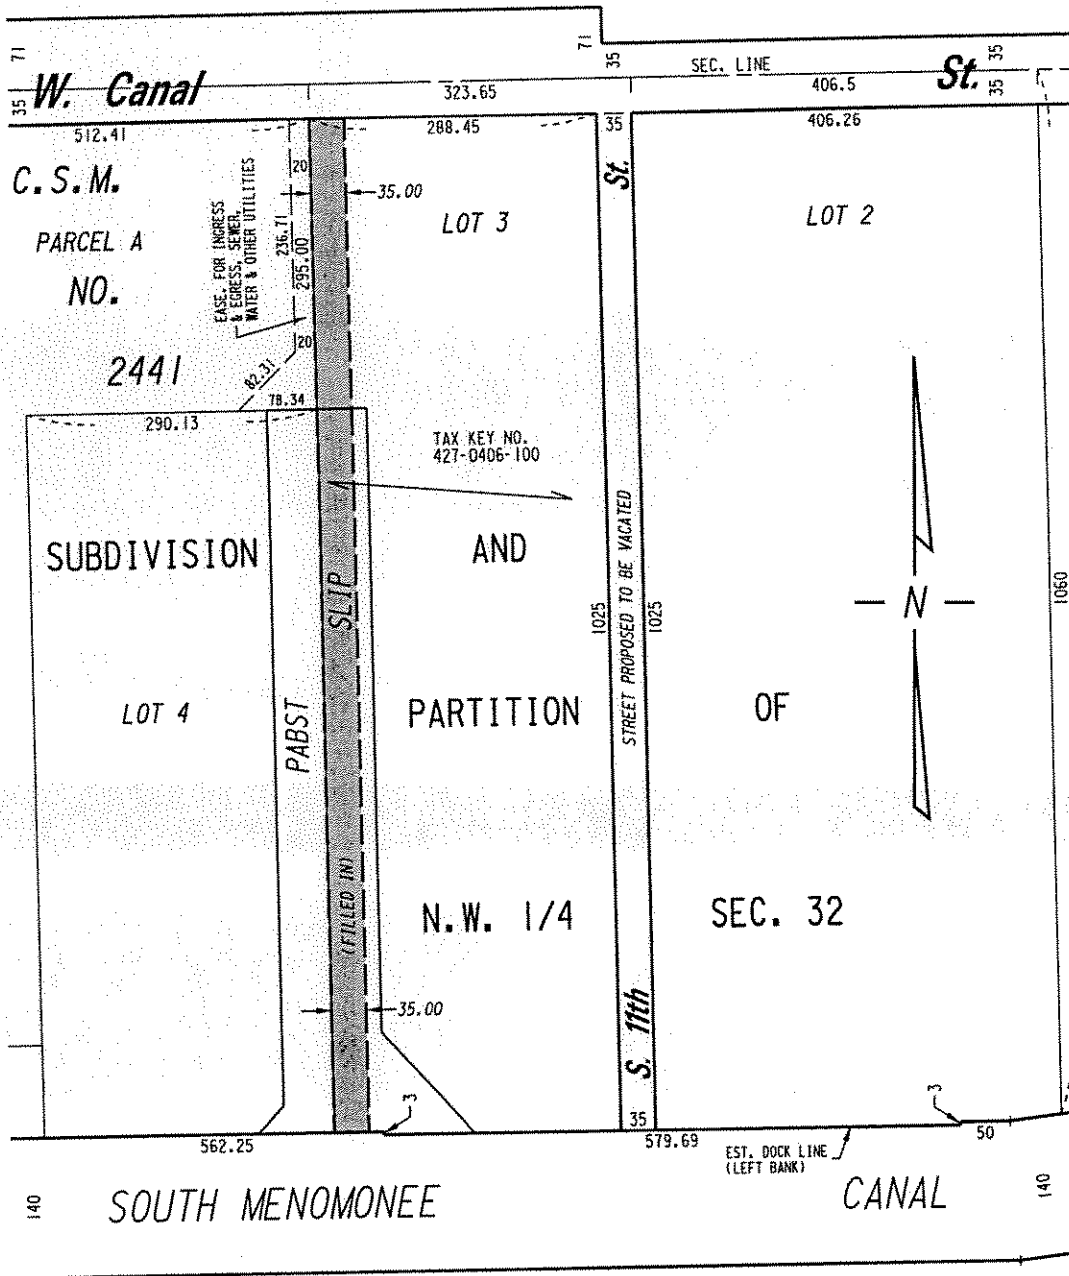


EXHIBIT 'B'

FILE NO. 011425

INFRASTRUCTURE SERVICES DIVISION

MILWAUKEE, WISCONSIN

ASSIGNED TO: W.E. FUCHS

CH'K'D. BY: W.E. FUCHS

DRAWN BY: W.E.F.

DATE: JUNE 4, 2004

PROJECT/GRANT NO.: WK52337151

SCALE: 1" = 150'

APPROVED BY:

Marcia Lindholm
CENTRAL DRAFTING & RECORDS MANAGER

[Signature]
CITY ENGINEER