



Department of Public Works
Infrastructure Services Division

Jerrel Kruschke, PE
Commissioner of Public Works

Kevin J. Muhs, PE, AICP
City Engineer

Timothy J. Thur, PE
Infrastructure Administration Manager

November 22, 2023

Honorable Lamont Westmoreland
Alderman, 5th Aldermanic District
Room 205, City Hall

SUBJECT: 5TH ALD. DIST. - FILE #231097
INSTALL ALL-WAY STOP ON WEST LOCUST STREET
AND NORTH 80TH STREET

REMOVE STOP SIGNS ON WEST LOCUST STREET
AT NORTH 80TH STREET

Dear Alderman Westmoreland:

In compliance with your request, legislation will be prepared for consideration at the next Public Safety and Health Committee meeting to install the above-captioned traffic control.

Sincerely,

Kevin J. Muhs, PE, AICP
City Engineer

SCR SCR:clm

c: Common Council





CITY OF MILWAUKEE

DPW – Infrastructure Services Division – Transportation Operations

Regarding the recommendation for installation of all-way stop control
at West Locust Street and North 80th Street.



 = EXISTING STOP
 = NEW STOP

 = EXISTING YIELD

 = SIGNAL

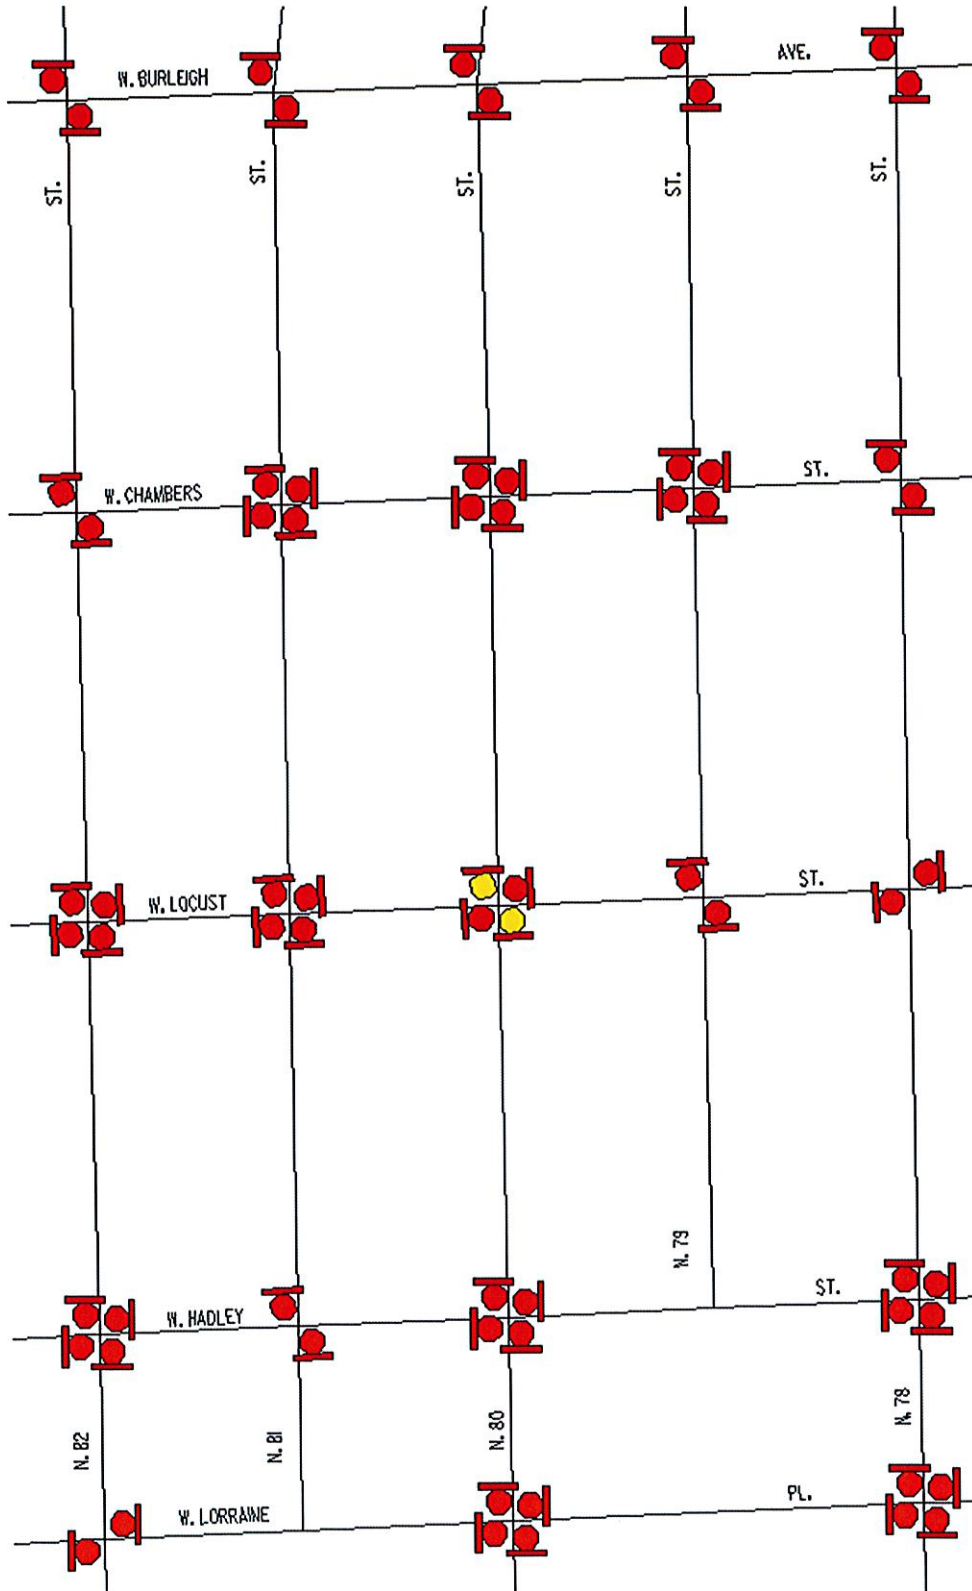


Exhibit A



Department of Public Works
Infrastructure Services Division

Jerrel Kruschke, PE
Commissioner of Public Works

Kevin J. Muhs, PE, AICP
City Engineer

Timothy J. Thur, PE
Infrastructure Administration Manager

November 22, 2023

Honorable Lamont Westmoreland
Alderman, 5th Aldermanic District
Room 205, City Hall

SUBJECT: 5TH ALD. DIST. - FILE #231097
INSTALL ALL-WAY STOP ON WEST VILLARD AVENUE
AND NORTH 108TH COURT/STREET

Dear Alderman Westmoreland:

This is in response to your request on behalf of a local resident to install the above-captioned traffic control restriction. Our traffic engineering staff has investigated this request and recommends the installation of the above-captioned traffic control.

We will prepare the necessary legislation for the next Public Safety and Health Committee meeting, so that you may support it to final passage.

Sincerely,

Kevin J. Muhs, PE, AICP
City Engineer

SCR SCR:clm

c: Common Council





CITY OF MILWAUKEE

DPW – Infrastructure Services Division – Transportation Operations

Regarding the recommendation for installation of all-way stop control at West Villard Avenue and North 108th Street/North 108th Court.



 = EXISTING STOP
 = NEW STOP

 = EXISTING YIELD

 = SIGNAL

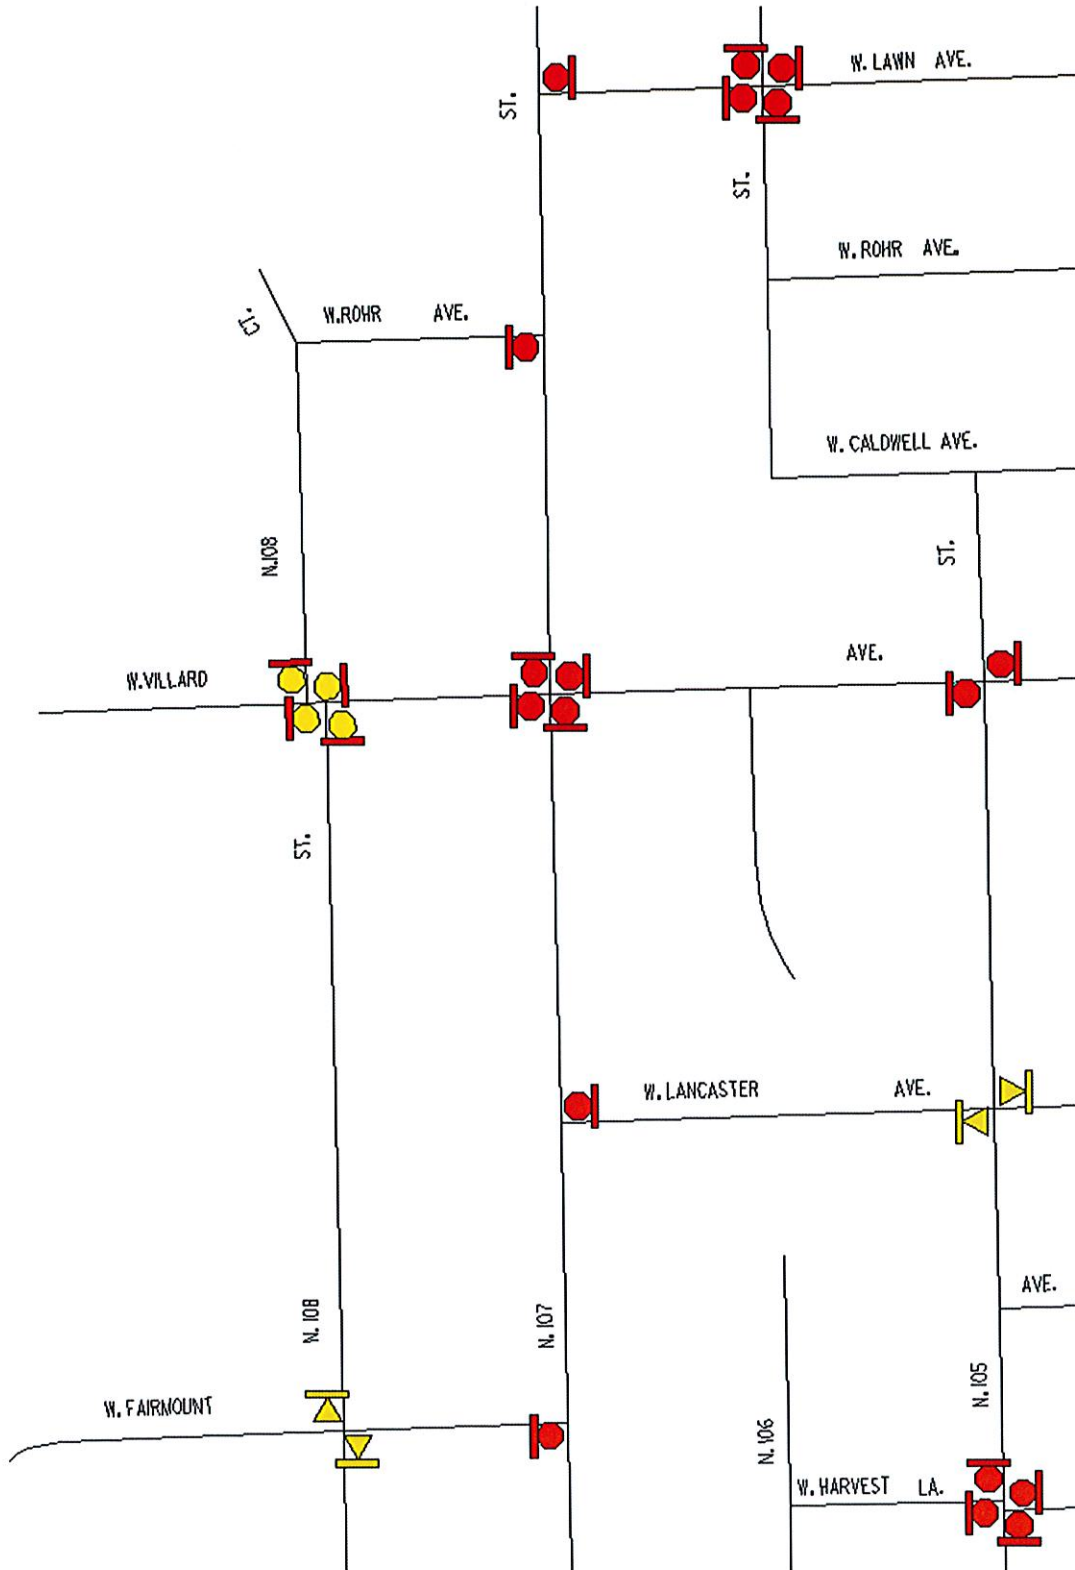


Exhibit A



Department of Public Works
Infrastructure Services Division

Jerrel Kruschke, PE
Commissioner of Public Works

Kevin J. Muhs, PE, AICP
City Engineer

Timothy J. Thur, PE
Infrastructure Administration Manager

November 22, 2023

Honorable Lamont Westmoreland
Alderman, 5th Aldermanic District
Room 205, City Hall


SUBJECT: 5TH ALD. DIST. - FILE #231097
INSTALL ALL-WAY STOP ON WEST KEEFE AVENUE
AND NORTH 96TH STREET

Dear Alderman Westmoreland:

This is in response to your request on behalf of a local resident to install the above-captioned traffic control restriction. Our traffic engineering staff has investigated this request and recommends the installation of the above-captioned traffic control.

We will prepare the necessary legislation for the next Public Safety and Health Committee meeting, so that you may support it to final passage.

Sincerely,



Kevin J. Muhs, PE, AICP
City Engineer

SCR SCR:clm

c: Common Council







CITY OF MILWAUKEE

DPW – Infrastructure Services Division – Transportation Operations

Regarding the recommendation for installation of all-way stop control
at West Keefe Avenue and North 96th Street.



-  = EXISTING STOP
-  = EXISTING YIELD
-  = NEW STOP
-  = SIGNAL

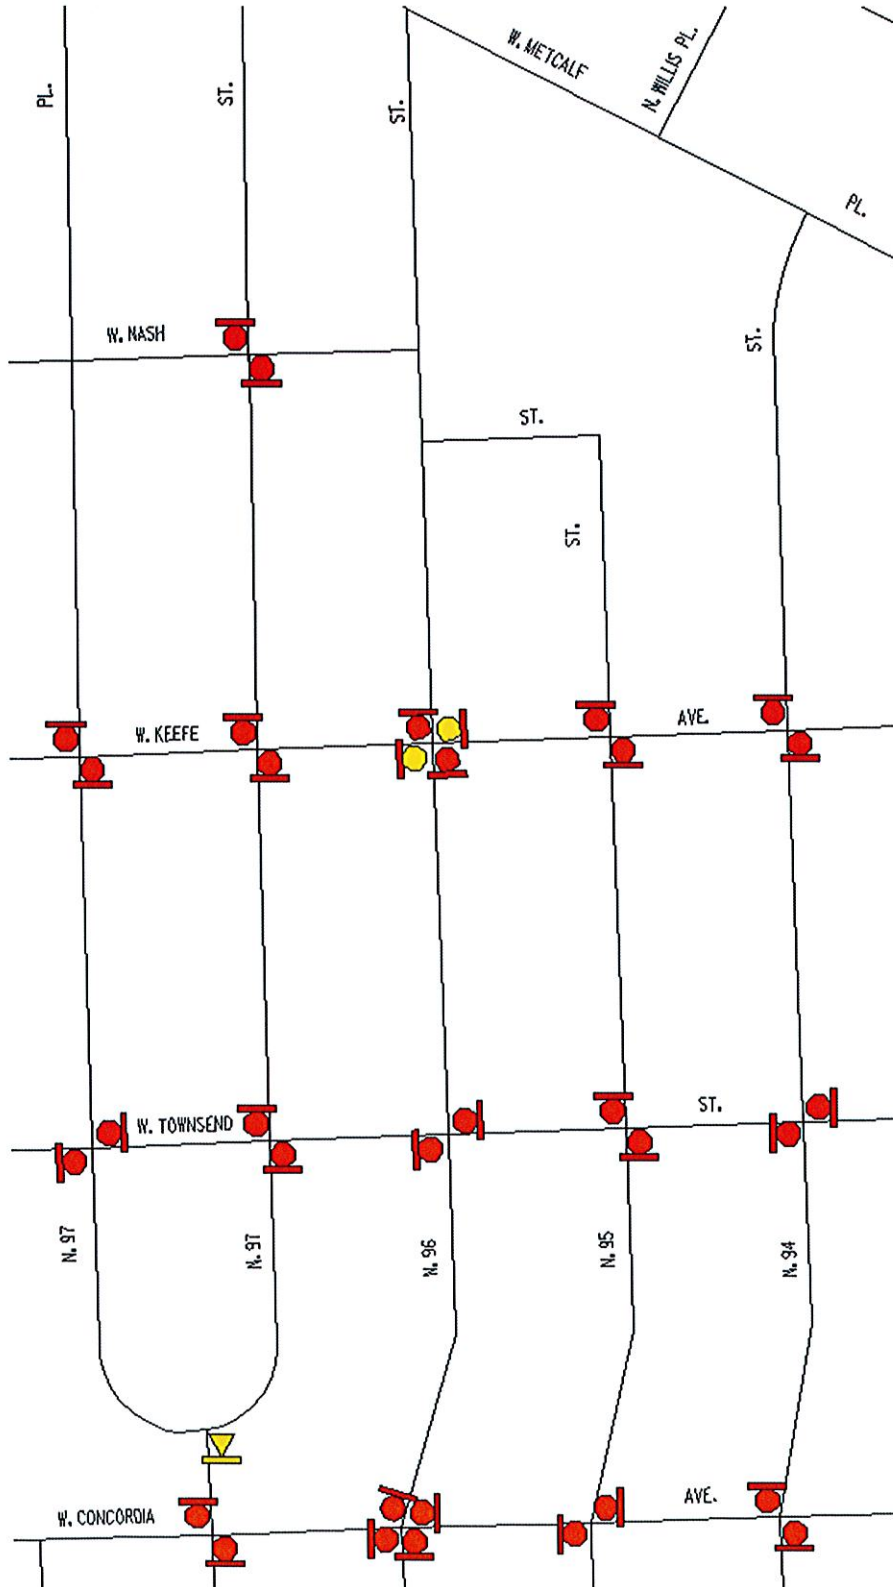


Exhibit A



Department of Public Works
Infrastructure Services Division

Jerrel Kruschke, PE
Commissioner of Public Works

Kevin J. Muhs, PE, AICP
City Engineer

Timothy J. Thur, PE
Infrastructure Administration Manager

November 22, 2023

Honorable Lamont Westmoreland
Alderman, 5th Aldermanic District
Room 205, City Hall


SUBJECT: 5TH ALD. DIST. - FILE #231097
INSTALL STOP SIGNS ON NORTH 85TH STREET
AT WEST CONCORDIA AVENUE

Dear Alderman Westmoreland:

This is in response to your request on behalf of a local resident to install the above-captioned traffic control restriction. Our traffic engineering staff has investigated this request and recommends the installation of the above-captioned traffic control.

We will prepare the necessary legislation for the next Public Safety and Health Committee meeting, so that you may support it to final passage.

Sincerely,


Kevin J. Muhs, PE, AICP
City Engineer

SCR SCR:clm

c: Common Council



CITY OF MILWAUKEE

DPW – Infrastructure Services Division – Transportation Operations

Regarding the recommendation for installation of stop control
on North 85th Street at West Concordia Avenue.



 = EXISTING STOP
 = NEW STOP

 = EXISTING YIELD

 = SIGNAL

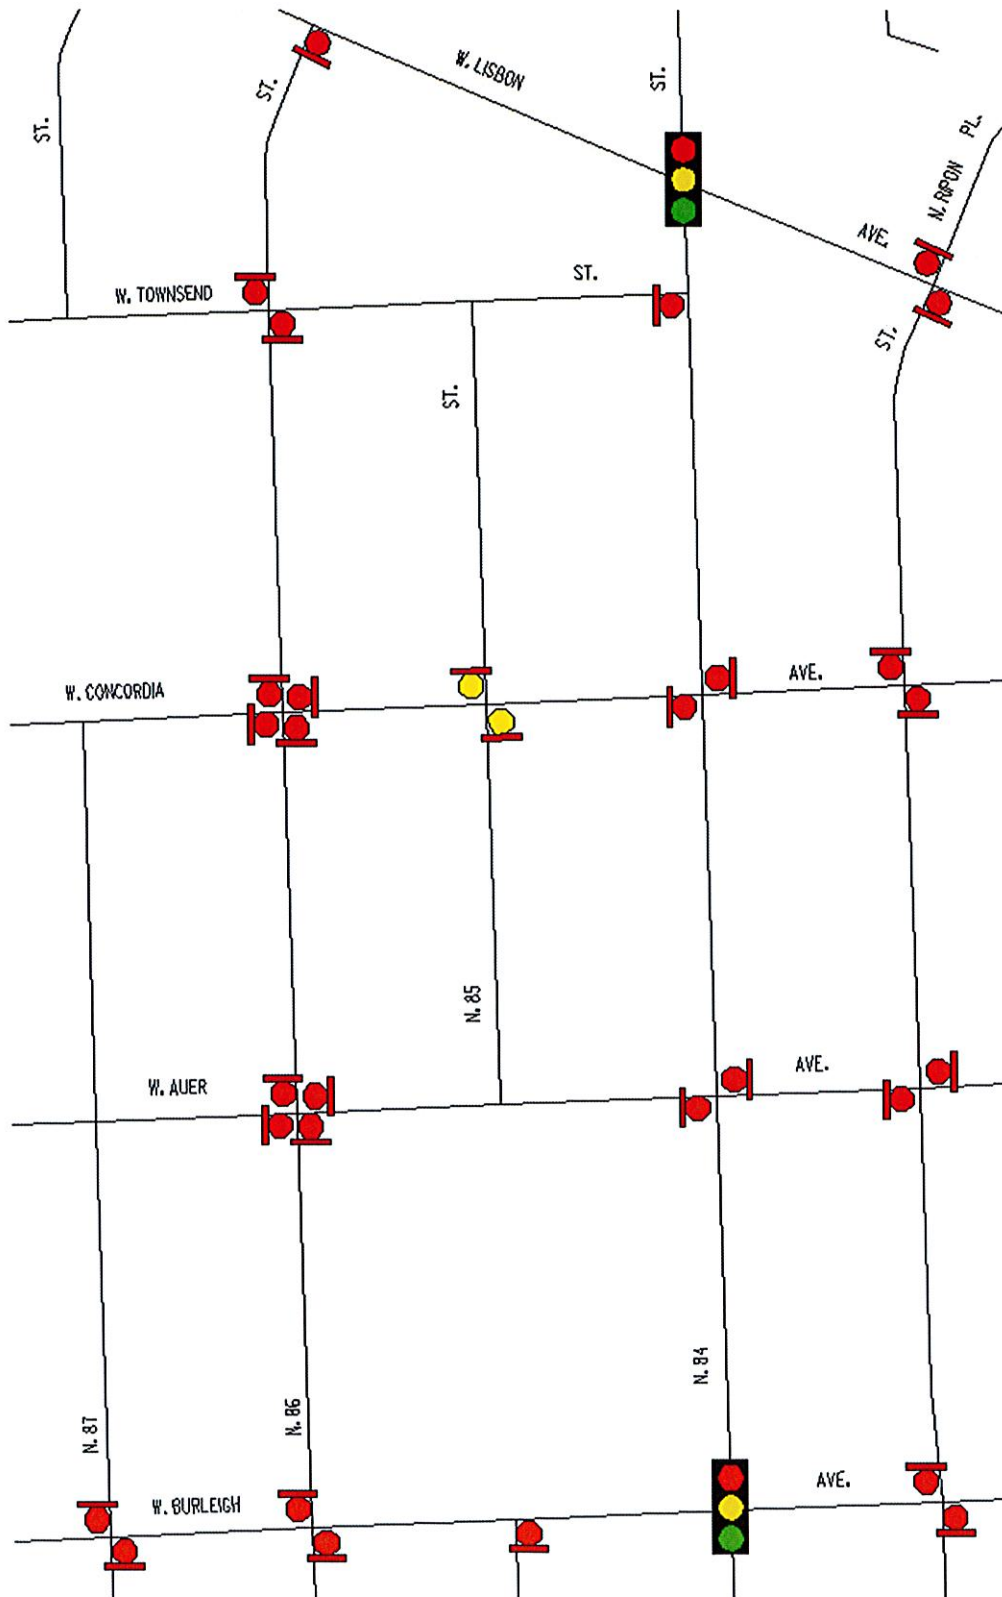


Exhibit A



Department of Public Works
Infrastructure Services Division

Jerrel Kruschke, PE
Commissioner of Public Works

Kevin J. Muhs, PE, AICP
City Engineer

Timothy J. Thur, PE
Infrastructure Administration Manager

November 22, 2023

Honorable Lamont Westmoreland
Alderman, 5th Aldermanic District
Room 205, City Hall


SUBJECT: 5TH ALD. DIST. - FILE #231097
INSTALL STOP SIGNS ON NORTH 98TH STREET
AT WEST TOWNSEND STREET

Dear Alderman Westmoreland:

This is in response to your request on behalf of a local resident to install the above-captioned traffic control restriction. Our traffic engineering staff has investigated this request and recommends the installation of the above-captioned traffic control.

We will prepare the necessary legislation for the next Public Safety and Health Committee meeting, so that you may support it to final passage.

Sincerely,

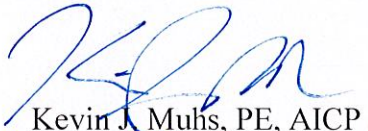

Kevin J. Muhs, PE, AICP
City Engineer

SCR SCR:clm

c: Common Council



CITY OF MILWAUKEE

DPW – Infrastructure Services Division – Transportation Operations

Regarding the recommendation for installation of stop control
on North 98th Street at West Townsend Street.



-  = EXISTING STOP
-  = EXISTING YIELD
-  = NEW STOP

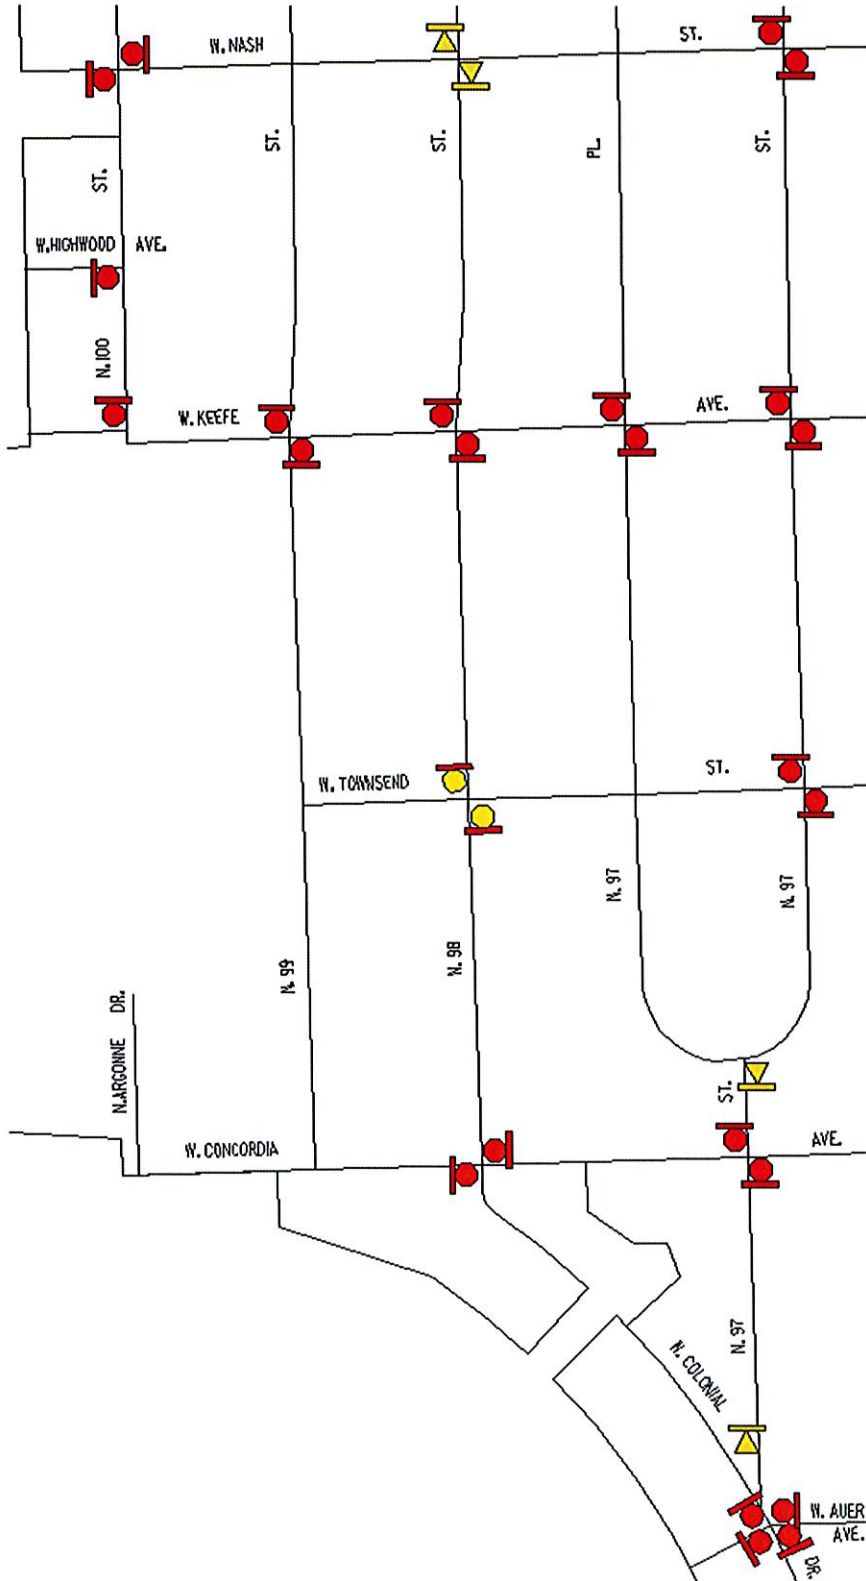


Exhibit A



Department of Public Works
Infrastructure Services Division

Jerrel Kruschke, PE
Commissioner of Public Works

Kevin J. Muhs, PE, AICP
City Engineer

Timothy J. Thur, PE
Infrastructure Administration Manager

November 22, 2023

Honorable Lamont Westmoreland
Alderman, 5th Aldermanic District
Room 205, City Hall


SUBJECT: 5TH ALD. DIST. - FILE #231097
INSTALL STOP SIGNS ON WEST TOWNSEND STREET
AT NORTH 97TH PLACE

Dear Alderman Westmoreland:

This is in response to your request on behalf of a local resident to install the above-captioned traffic control restriction. Our traffic engineering staff has investigated this request and recommends the installation of the above-captioned traffic control.

We will prepare the necessary legislation for the next Public Safety and Health Committee meeting, so that you may support it to final passage.

Sincerely,



Kevin J. Muhs, PE, AICP
City Engineer

SCR SCR:clm

c: Common Council




CITY OF MILWAUKEE

DPW – Infrastructure Services Division – Transportation Operations

Regarding the recommendation for installation of stop control
on West Townsend Street at North 97th Place.



-  = EXISTING STOP
-  = EXISTING YIELD
-  = NEW STOP

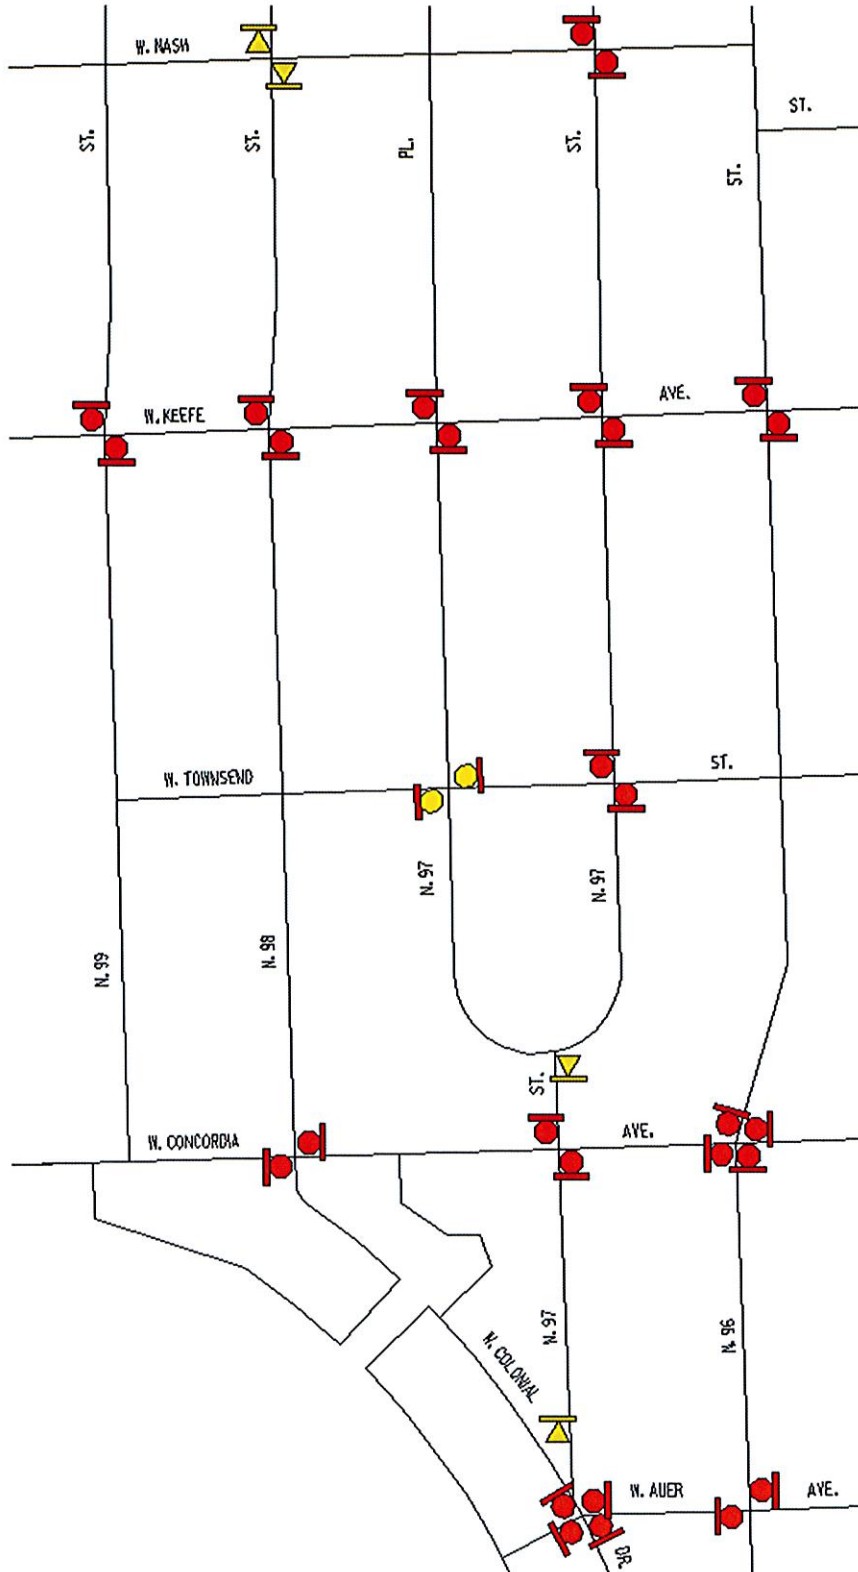


Exhibit A



Department of Public Works
Infrastructure Services Division

Jerrel Kruschke, PE
Commissioner of Public Works

Kevin J. Muhs, PE, AICP
City Engineer

Timothy J. Thur, PE
Infrastructure Administration Manager

November 22, 2023

Honorable Lamont Westmoreland
Alderman, 5th Aldermanic District
Room 205, City Hall

SUBJECT: 5TH ALD. DIST. - FILE #231097
INSTALL STOP SIGNS ON WEST TOWNSEND STREET
AT NORTH 96TH STREET

Dear Alderman Westmoreland:

This is in response to your request on behalf of a local resident to install the above-captioned traffic control restriction. Our traffic engineering staff has investigated this request and recommends the installation of the above-captioned traffic control.

We will prepare the necessary legislation for the next Public Safety and Health Committee meeting, so that you may support it to final passage.

Sincerely,

Kevin J. Muhs, PE, AICP
City Engineer

SCR SCR:clm

c: Common Council



CITY OF MILWAUKEE

DPW – Infrastructure Services Division – Transportation Operations

Regarding the recommendation for installation of stop control
on West Townsend Street at North 96th Street.



-  = EXISTING STOP
-  = EXISTING YIELD
-  = NEW STOP

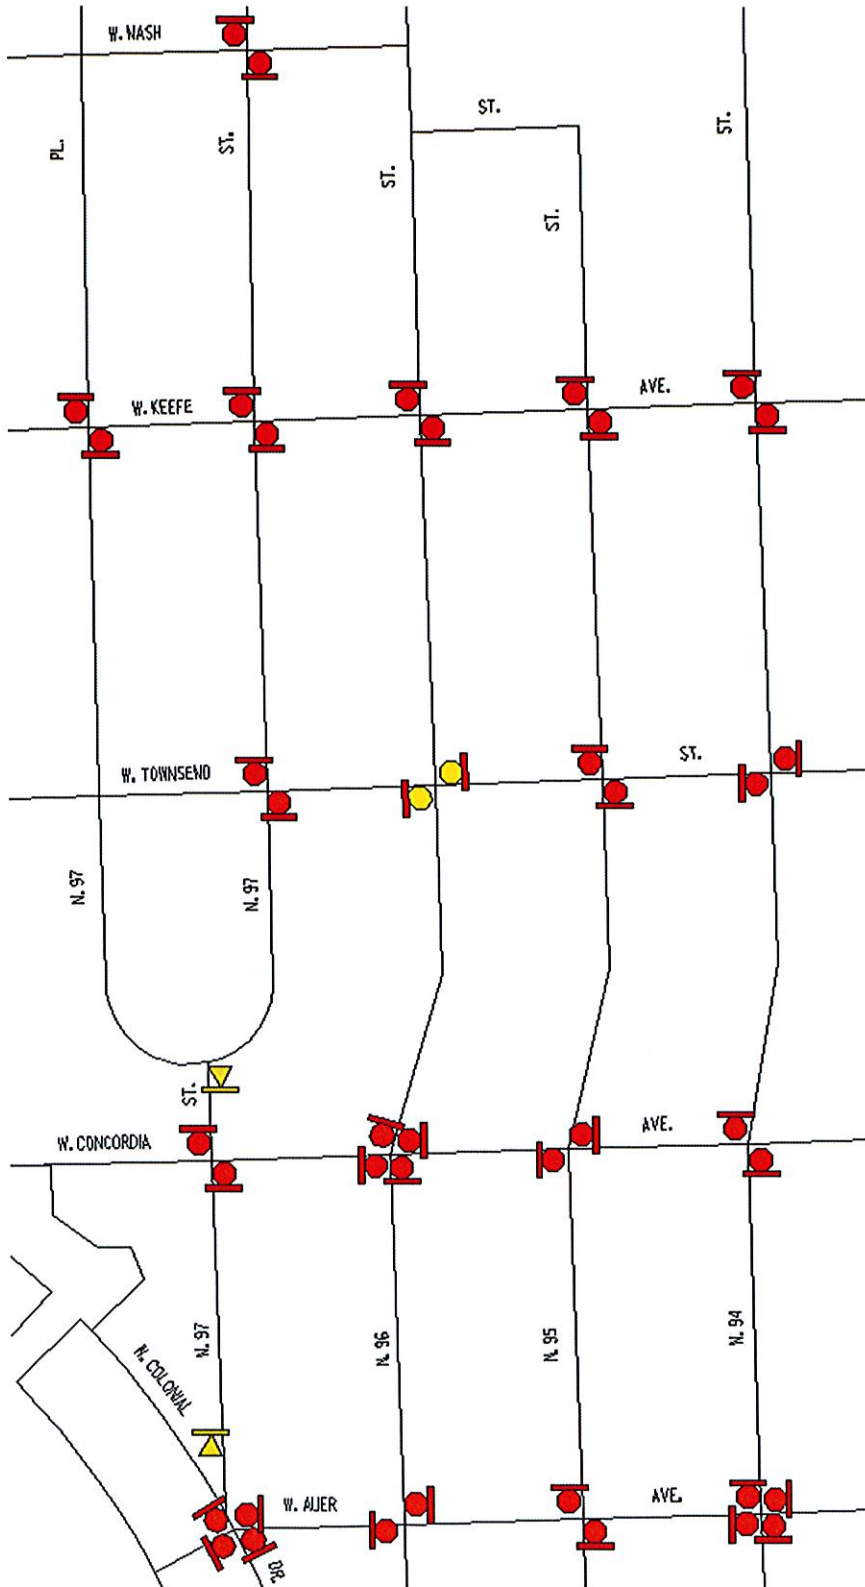


Exhibit A



Department of Public Works
Infrastructure Services Division

Jerrel Kruschke, PE
Commissioner of Public Works

Kevin J. Muhs, PE, AICP
City Engineer

Timothy J. Thur, PE
Infrastructure Administration Manager

November 22, 2023

Honorable Lamont Westmoreland
Alderman, 5th Aldermanic District
Room 205, City Hall


SUBJECT: 5TH ALD. DIST. - FILE #231097
INSTALL STOP SIGNS ON NORTH 93RD STREET
AT WEST TOWNSEND STREET

Dear Alderman Westmoreland:

This is in response to your request on behalf of a local resident to install the above-captioned traffic control restriction. Our traffic engineering staff has investigated this request and recommends the installation of the above-captioned traffic control.

We will prepare the necessary legislation for the next Public Safety and Health Committee meeting, so that you may support it to final passage.

Sincerely,



Kevin J. Muhs, PE, AICP
City Engineer

SCR SCR:clm

c: Common Council





CITY OF MILWAUKEE

DPW – Infrastructure Services Division – Transportation Operations

Regarding the recommendation for installation of stop control
on North 93rd Street at West Townsend Street.



-  = EXISTING STOP
-  = NEW STOP

-  = EXISTING YIELD

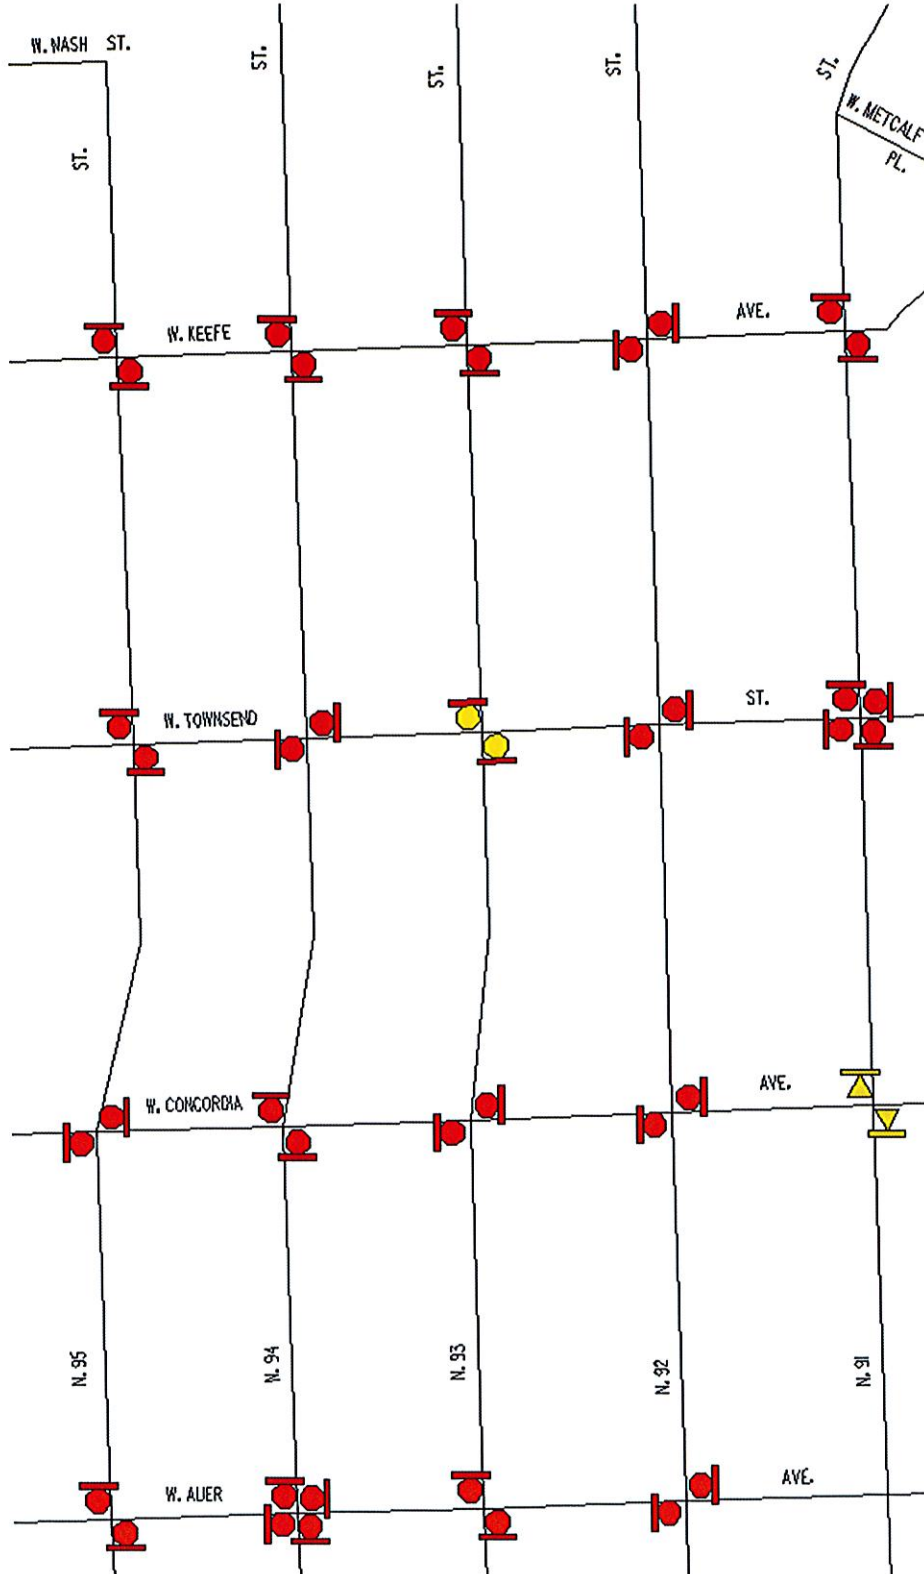


Exhibit A



Department of Public Works
Infrastructure Services Division

Jerrel Kruschke, PE
Commissioner of Public Works

Kevin J. Muhs, PE, AICP
City Engineer

Timothy J. Thur, PE
Infrastructure Administration Manager

November 22, 2023

Honorable Lamont Westmoreland
Alderman, 5th Aldermanic District
Room 205, City Hall

SUBJECT: 5TH ALD. DIST. - FILE #231097
INSTALL STOP SIGNS ON WEST TOWNSEND STREET
AT NORTH 90TH STREET

Dear Alderman Westmoreland:

This is in response to your request on behalf of a local resident to install the above-captioned traffic control restriction. Our traffic engineering staff has investigated this request and recommends the installation of the above-captioned traffic control.

We will prepare the necessary legislation for the next Public Safety and Health Committee meeting, so that you may support it to final passage.

Sincerely,

Kevin J. Muhs, PE, AICP
City Engineer

SCR SCR:clm

c: Common Council




CITY OF MILWAUKEE

DPW – Infrastructure Services Division – Transportation Operations

Regarding the recommendation for installation of stop control
on West Townsend Street at North 90th Street.



-  = EXISTING STOP
-  = EXISTING YIELD
-  = NEW STOP

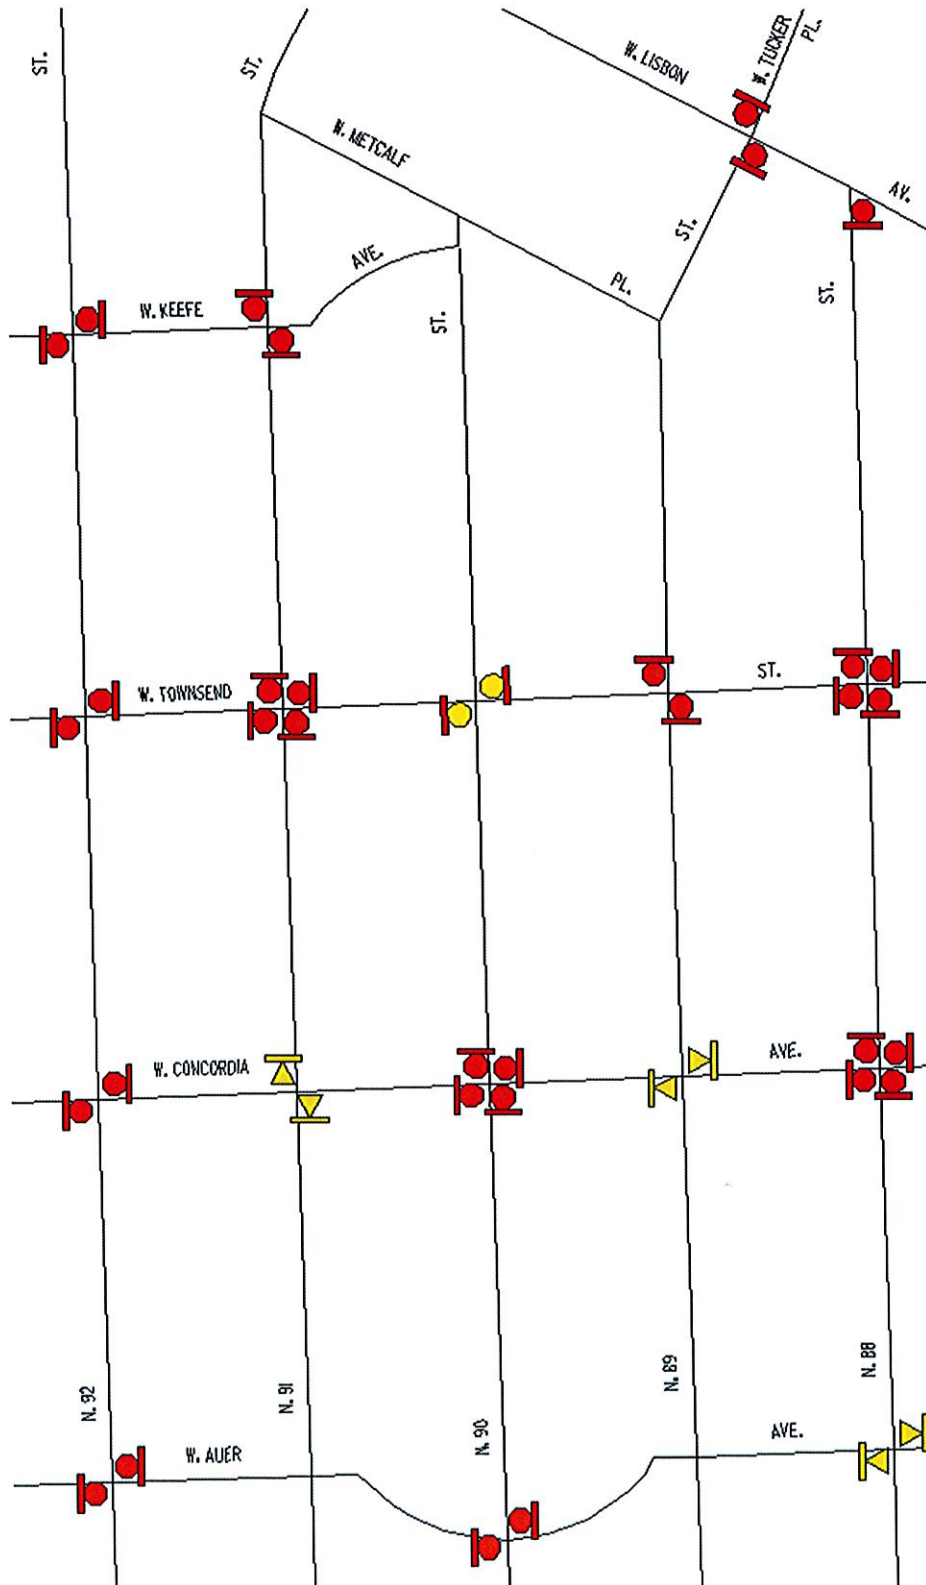


Exhibit A



Department of Public Works
Infrastructure Services Division

Jerrel Kruschke, PE
Commissioner of Public Works

Kevin J. Muhs, PE, AICP
City Engineer

Timothy J. Thur, PE
Infrastructure Administration Manager

November 22, 2023

Honorable Lamont Westmoreland
Alderman, 5th Aldermanic District
Room 205, City Hall

SUBJECT: 5TH ALD. DIST. - FILE #231097
INSTALL STOP SIGN ON NORTH 87TH STREET
AT WEST TOWNSEND STREET

Dear Alderman Westmoreland:

This is in response to your request on behalf of a local resident to install the above-captioned traffic control restriction. Our traffic engineering staff has investigated this request and recommends the installation of the above-captioned traffic control.

We will prepare the necessary legislation for the next Public Safety and Health Committee meeting, so that you may support it to final passage.

Sincerely,

Kevin J. Muhs, PE, AICP
City Engineer

SCR SCR:clm




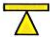

c: Common Council



CITY OF MILWAUKEE

DPW – Infrastructure Services Division – Transportation Operations

Regarding the recommendation for installation of stop control
on North 87th Street at West Townsend Street.

-  = EXISTING STOP
-  = NEW STOP
-  = ONE WAY
-  = EXISTING YIELD
-  = SIGNAL

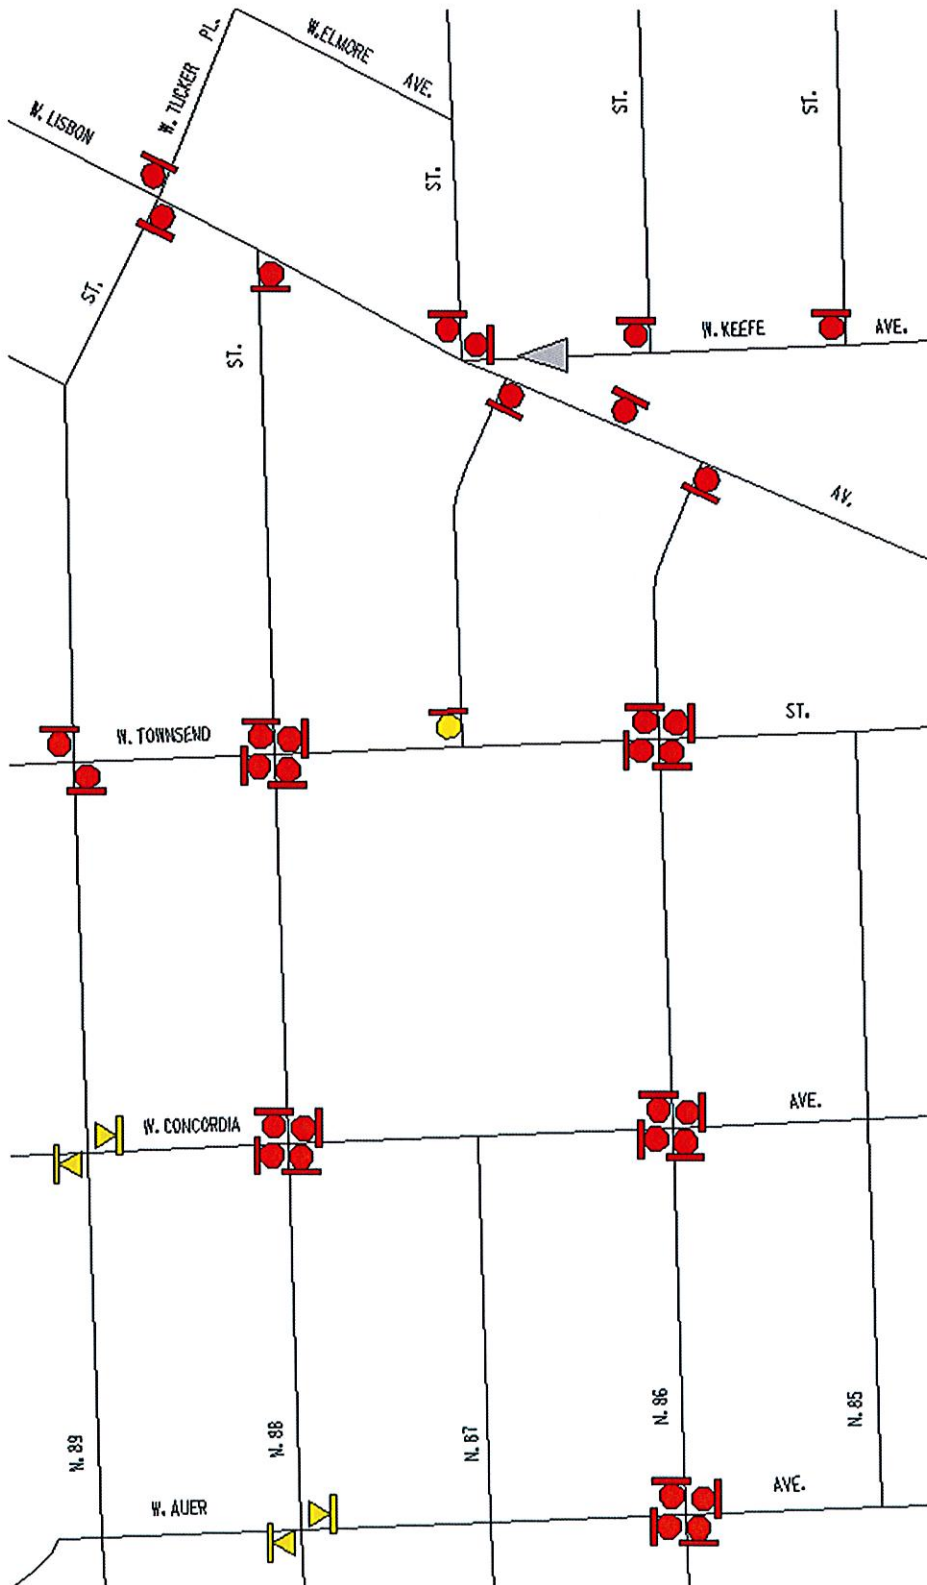


Exhibit A