

CITY OF MILWAUKEE

DPW – Infrastructure Services Division – Transportation Operations

Regarding the recommendation for installation of stop control on South 82nd Street at West Ohio Avenue.



 = EXISTING STOP

 = EXISTING YIELD

 = NEW STOP

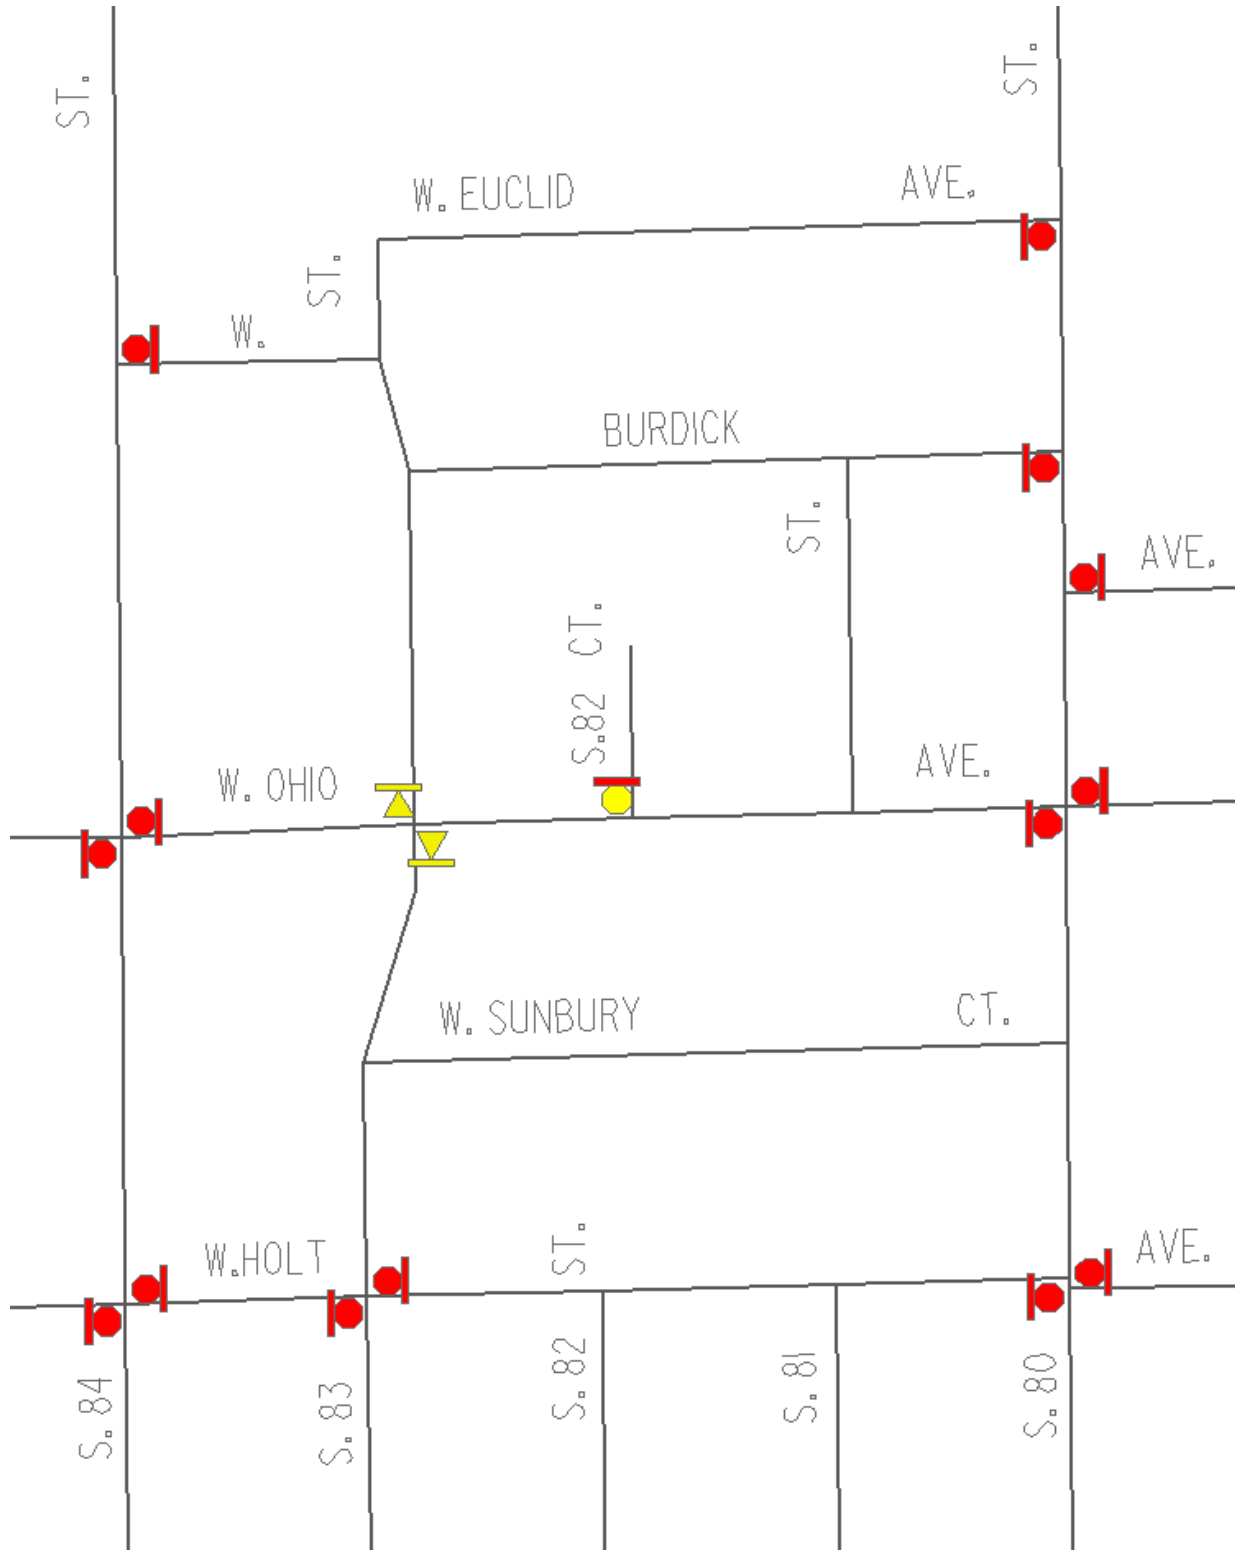


Exhibit A