

PROJECT INFORMATION

HOWARD  
RESIDENCE  
ADDITION & EGRESS  
STAIR

204 W BROWN ST  
MILWAUKEE, WI  
53212

REVISIONS

DATE	DESCRIPTION
------	-------------

SHEET INFORMATION

**PROGRESS DRAWINGS  
NOT FOR CONSTRUCTION**  
THESE DRAWINGS ARE IN PROGRESS AND ONLY  
SHOW INTENT AND ARE SUBJECT TO CHANGE.  
THESE ARE NOT FINAL CONSTRUCTION DOCUMENTS  
AND ARE NOT TO BE USED FOR BIDDING OR  
CONSTRUCTION.

EXISTING HOME  
IMAGES

**A00**



**3** HISTORIC REFERENCE IMAGE  
1 1/2" = 1'-0"



**2** GABLE DETAIL  
1 1/2" = 1'-0"



**1** PHOTO - NE CORNER OF HOUSE  
1 1/2" = 1'-0"



PROJECT INFORMATION

HOWARD  
RESIDENCE  
ADDITION & EGRESS  
STAIR

204 W BROWN ST  
MILWAUKEE, WI  
53212

REVISIONS


DATE	DESCRIPTION
------	-------------

SHEET INFORMATION

**PROGRESS DRAWINGS  
NOT FOR CONSTRUCTION**  
THESE DRAWINGS ARE IN PROGRESS AND ONLY  
SHOW INTENT AND ARE SUBJECT TO CHANGE.  
THESE ARE NOT FINAL CONSTRUCTION DOCUMENTS  
AND ARE NOT TO BE USED FOR BIDDING OR  
CONSTRUCTION.

SITE PLAN

**A01**

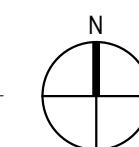

PROJECT INFORMATION

**HOWARD  
RESIDENCE  
ADDITION & EGRESS  
STAIR**

204 W BROWN ST  
MILWAUKEE, WI  
53212

REVISIONS


DATE	DESCRIPTION

SHEET INFORMATION


**PROGRESS DRAWINGS  
NOT FOR CONSTRUCTION**  
THESE DRAWINGS ARE IN PROGRESS AND ONLY  
SHOW INTENT AND ARE SUBJECT TO CHANGE.  
THESE ARE NOT FINAL CONSTRUCTION DOCUMENTS  
AND ARE NOT TO BE USED FOR BIDDING OR  
CONSTRUCTION.

BUILDING PLANS


**A04**

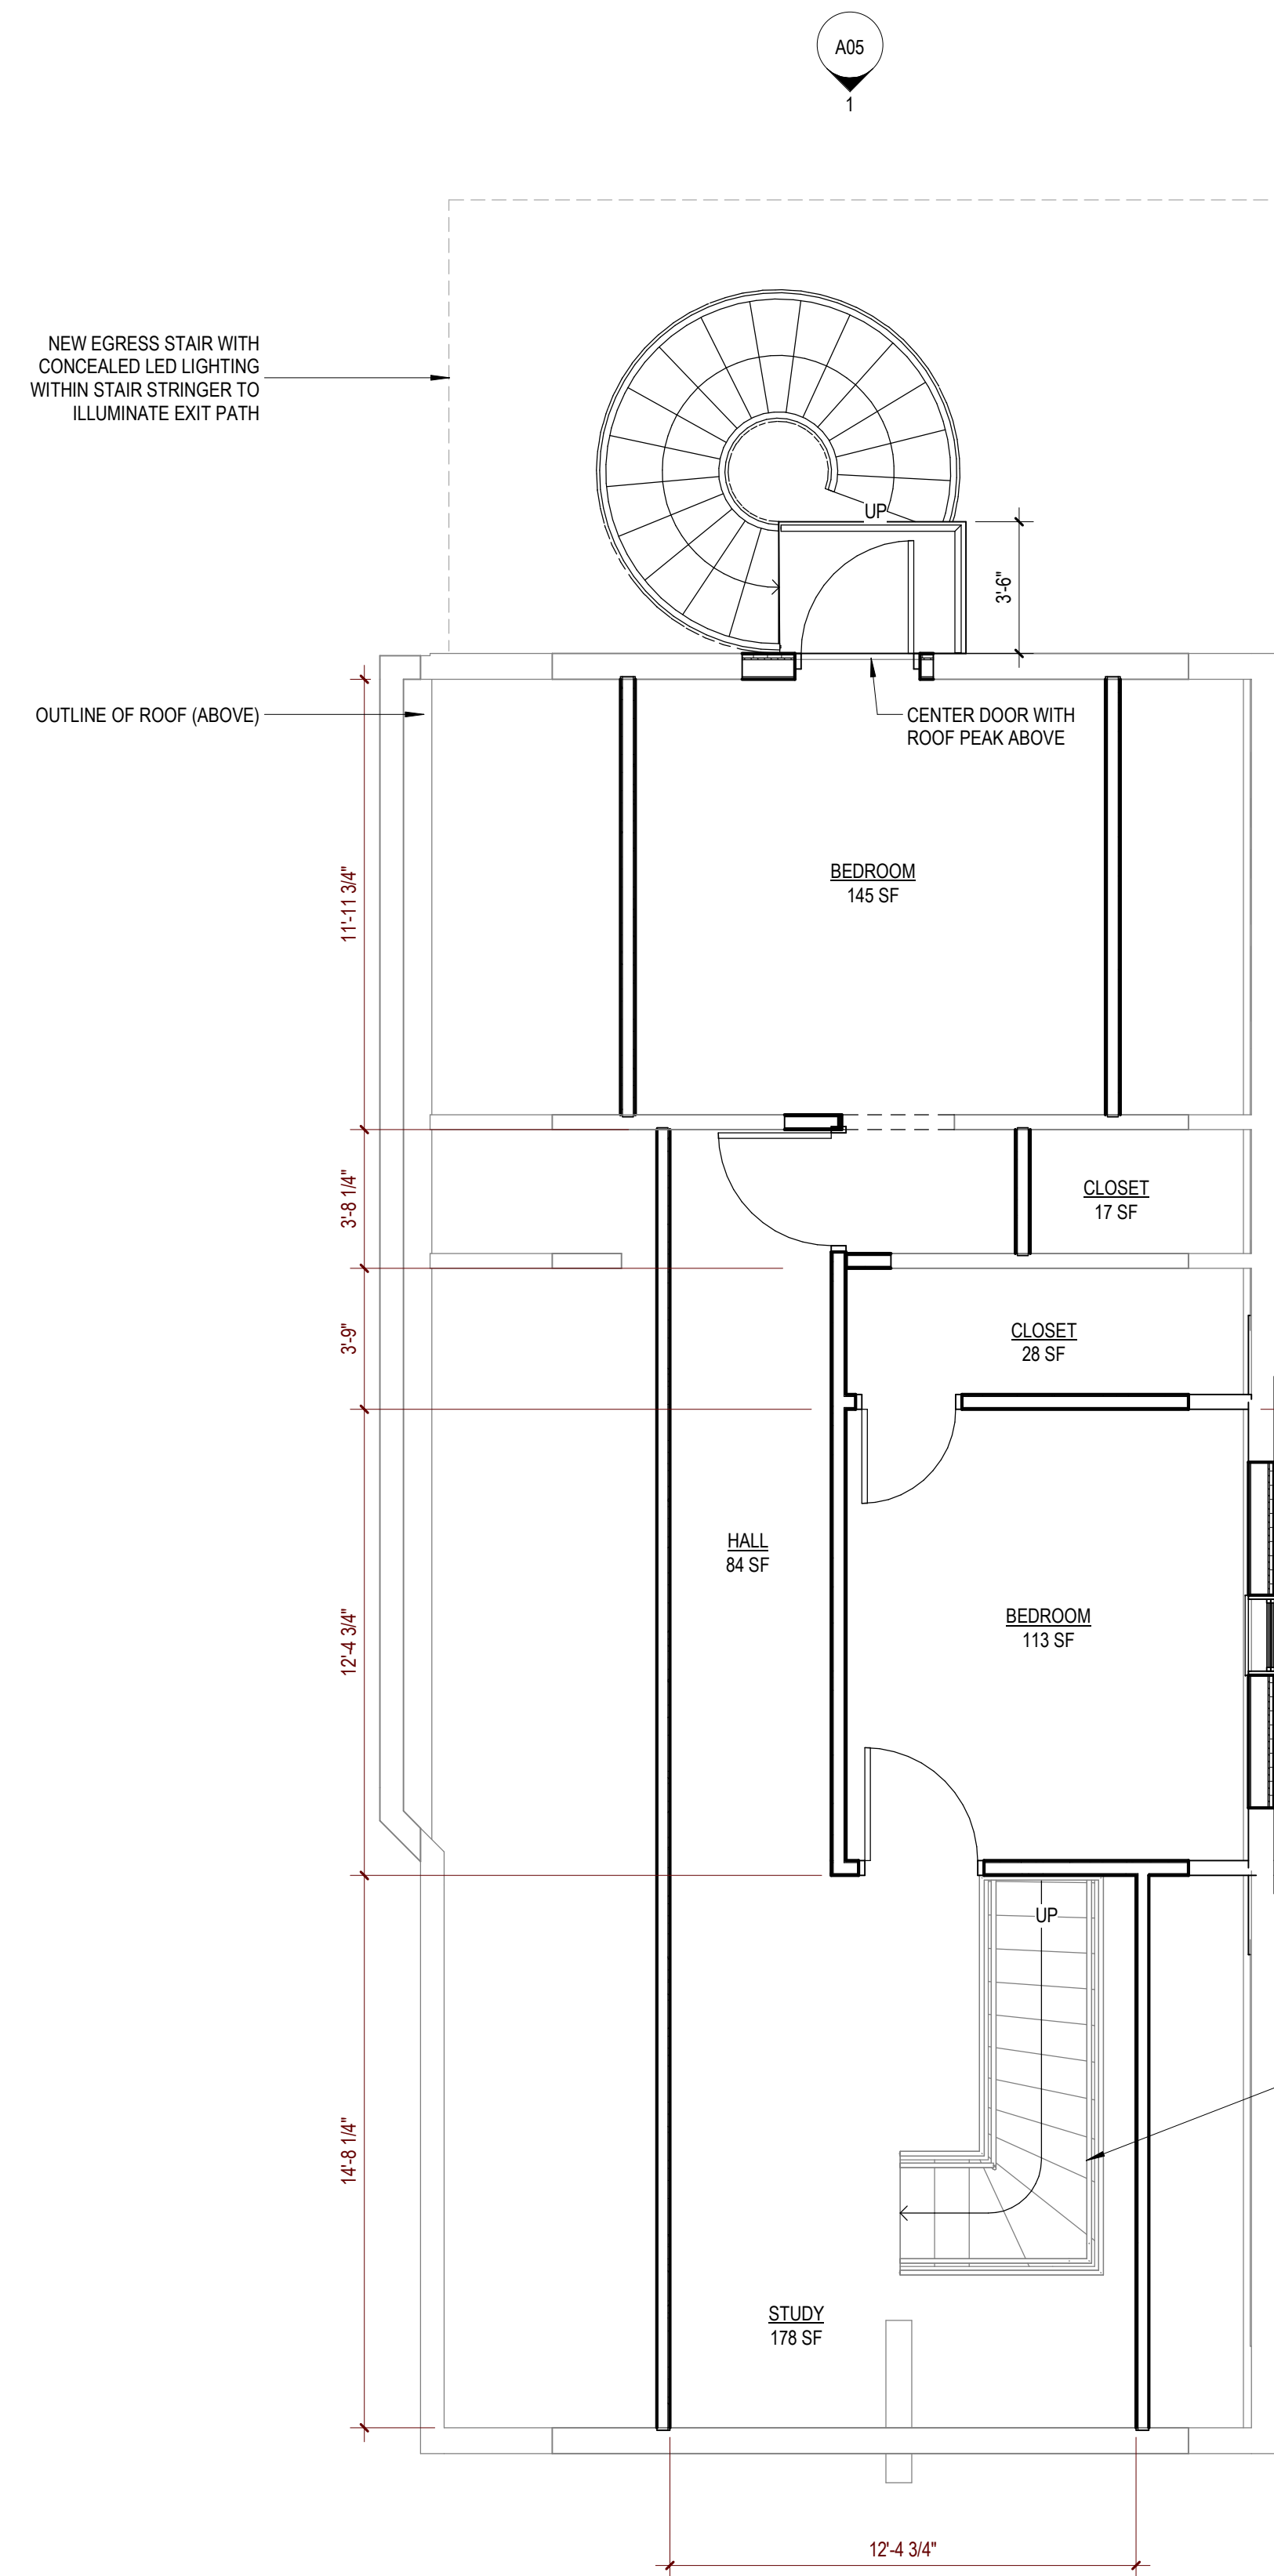

**3** THIRD FLOOR RENOVATION  
1/4" = 1'-0"

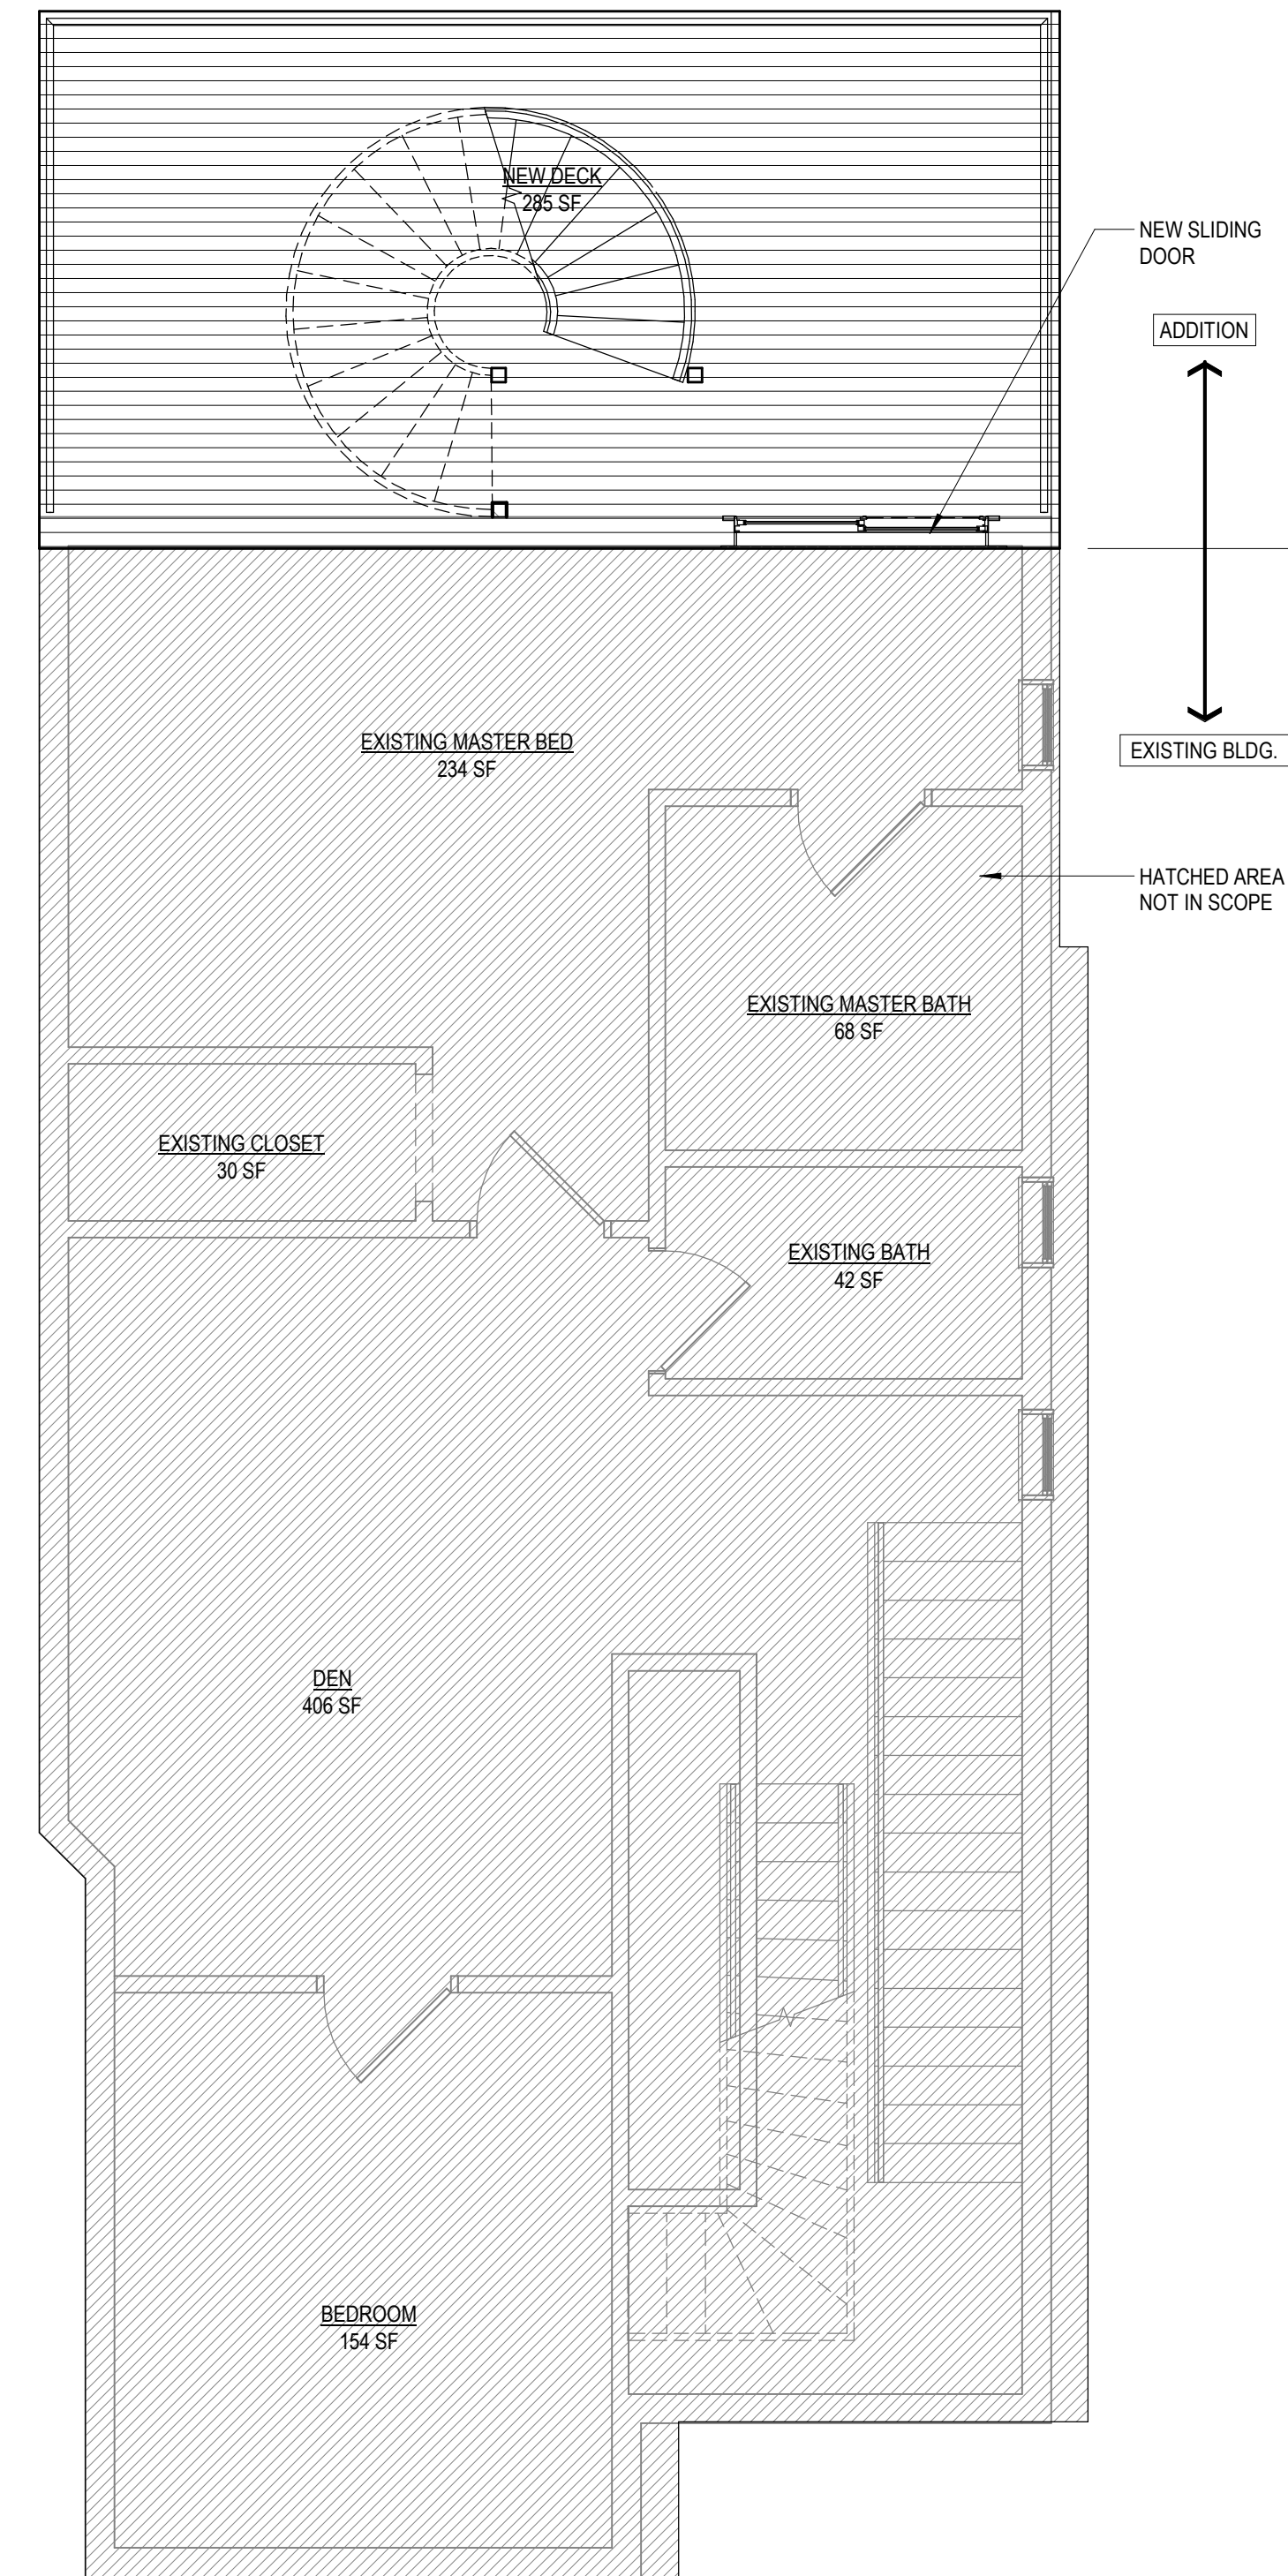

**2** SECOND FLOOR RENOVATION  
1/4" = 1'-0"

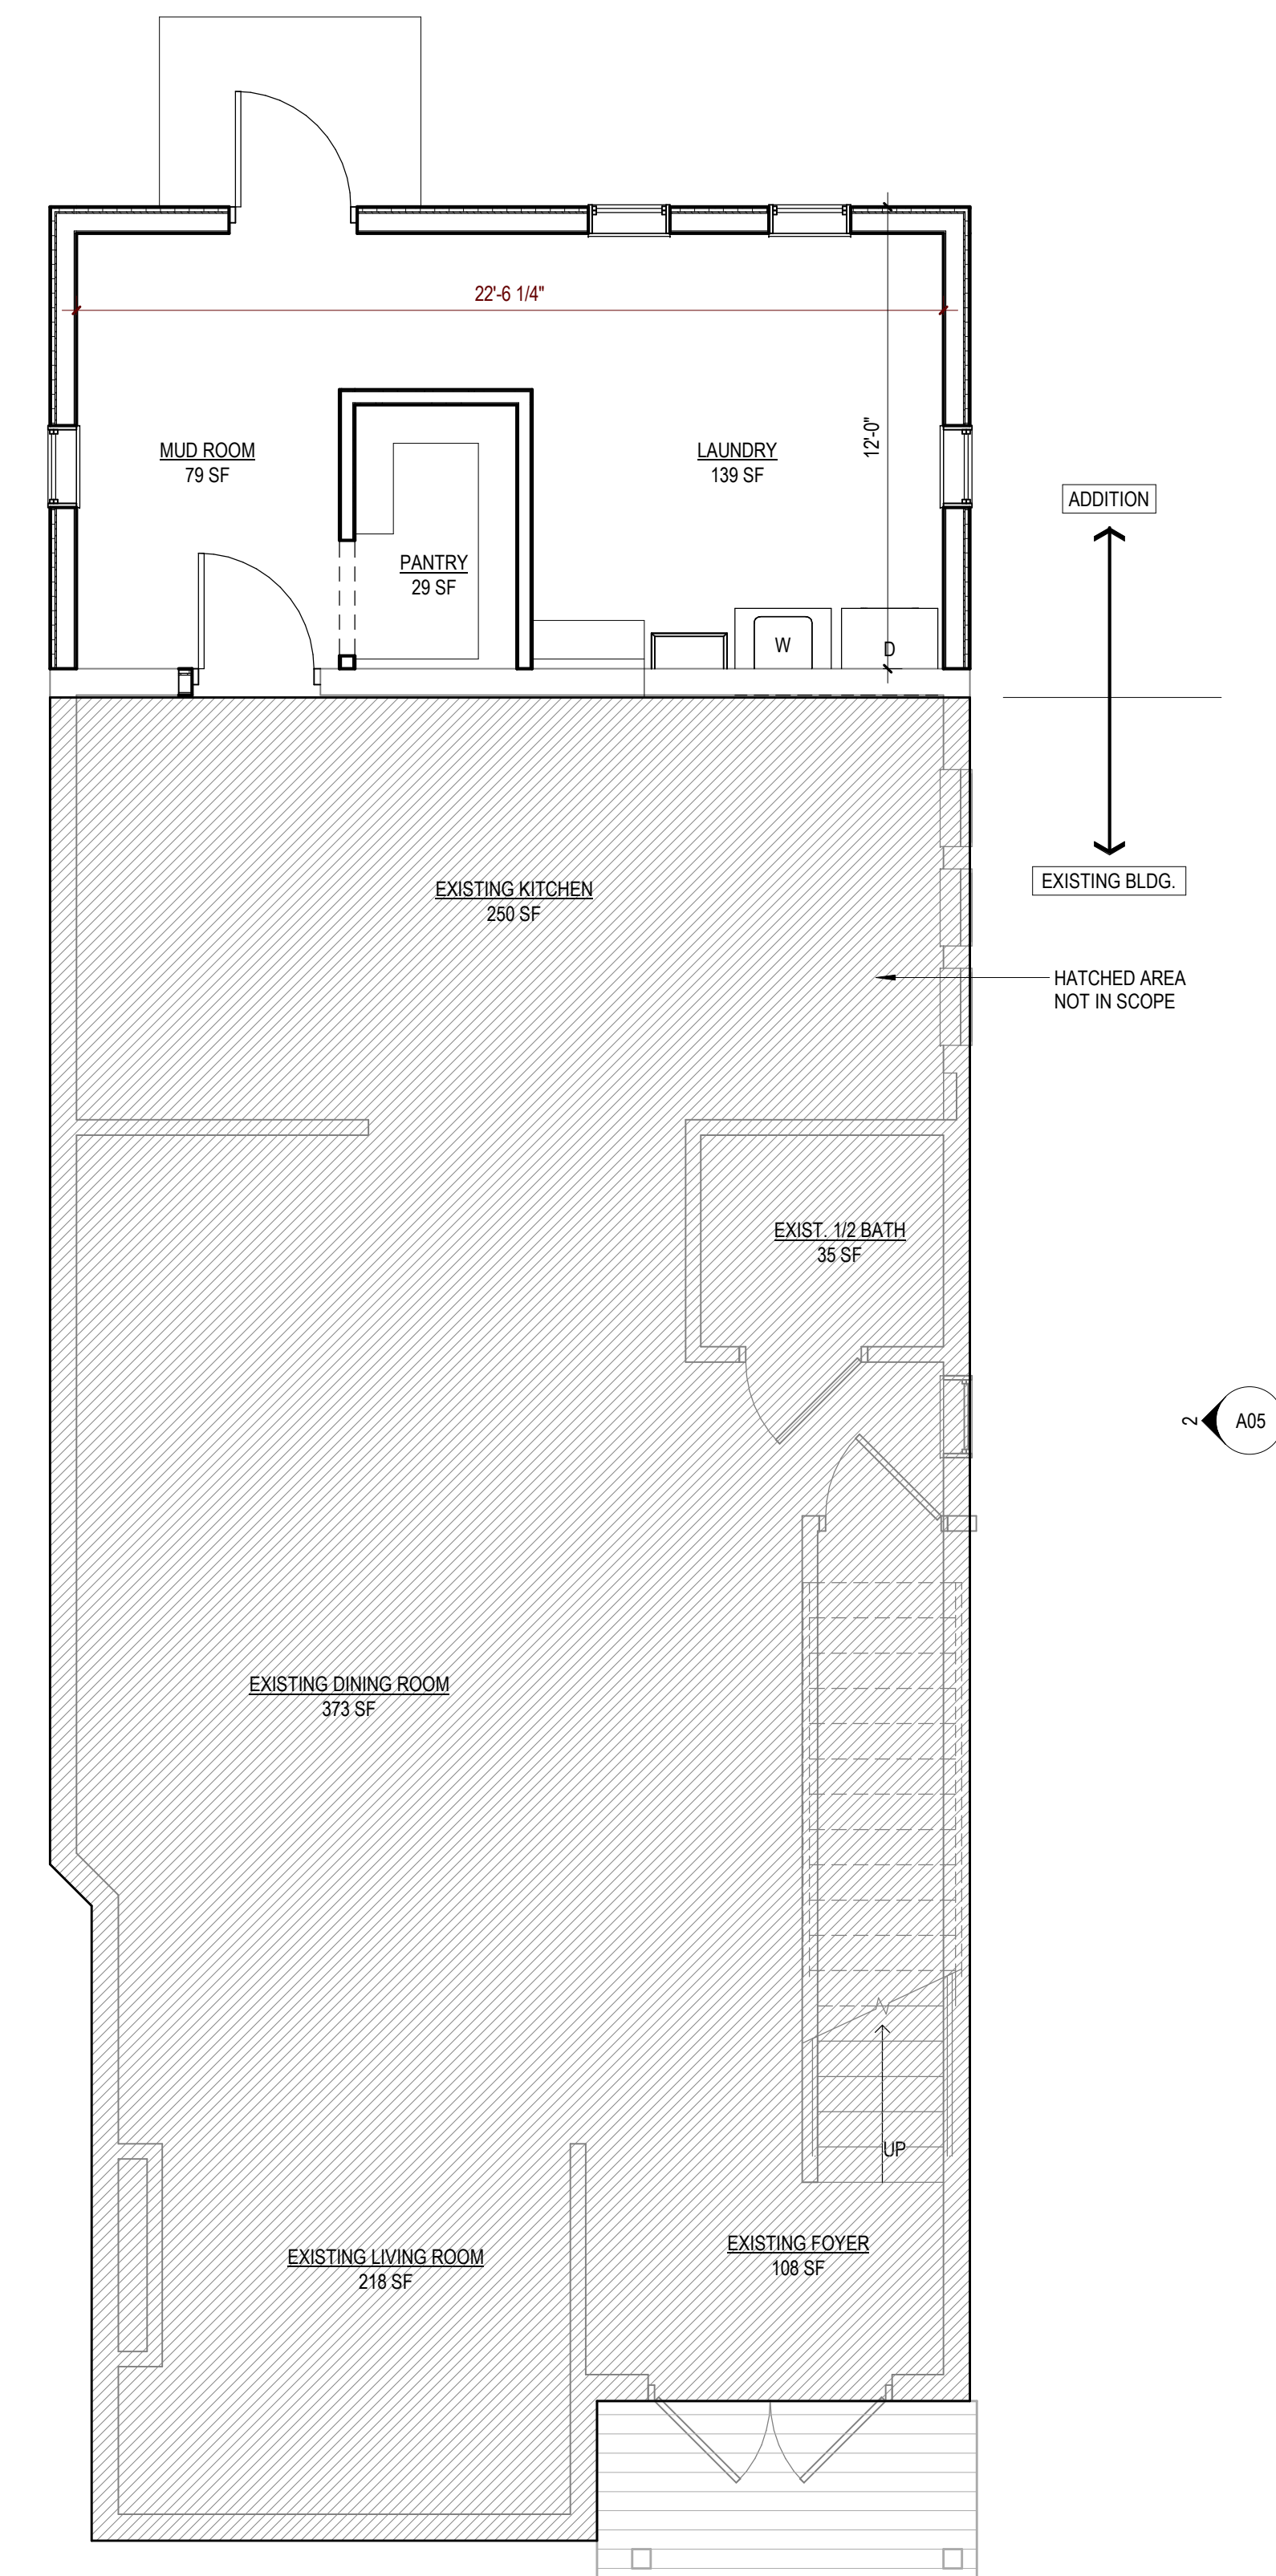

**1** FIRST FLOOR PLAN & ADDITION  
1/4" = 1'-0"

PROJECT INFORMATION

**HOWARD  
RESIDENCE  
ADDITION & EGRESS  
STAIR**

204 W BROWN ST  
MILWAUKEE, WI  
53212

REVISIONS



DATE	DESCRIPTION

SHEET INFORMATION

**PROGRESS DRAWINGS  
NOT FOR CONSTRUCTION**  
THESE DRAWINGS ARE IN PROGRESS AND ONLY  
SHOW INTENT AND ARE SUBJECT TO CHANGE.  
THESE ARE NOT FINAL CONSTRUCTION DOCUMENTS  
AND ARE NOT TO BE USED FOR BIDDING OR  
CONSTRUCTION.

ELEVATIONS

**A05**

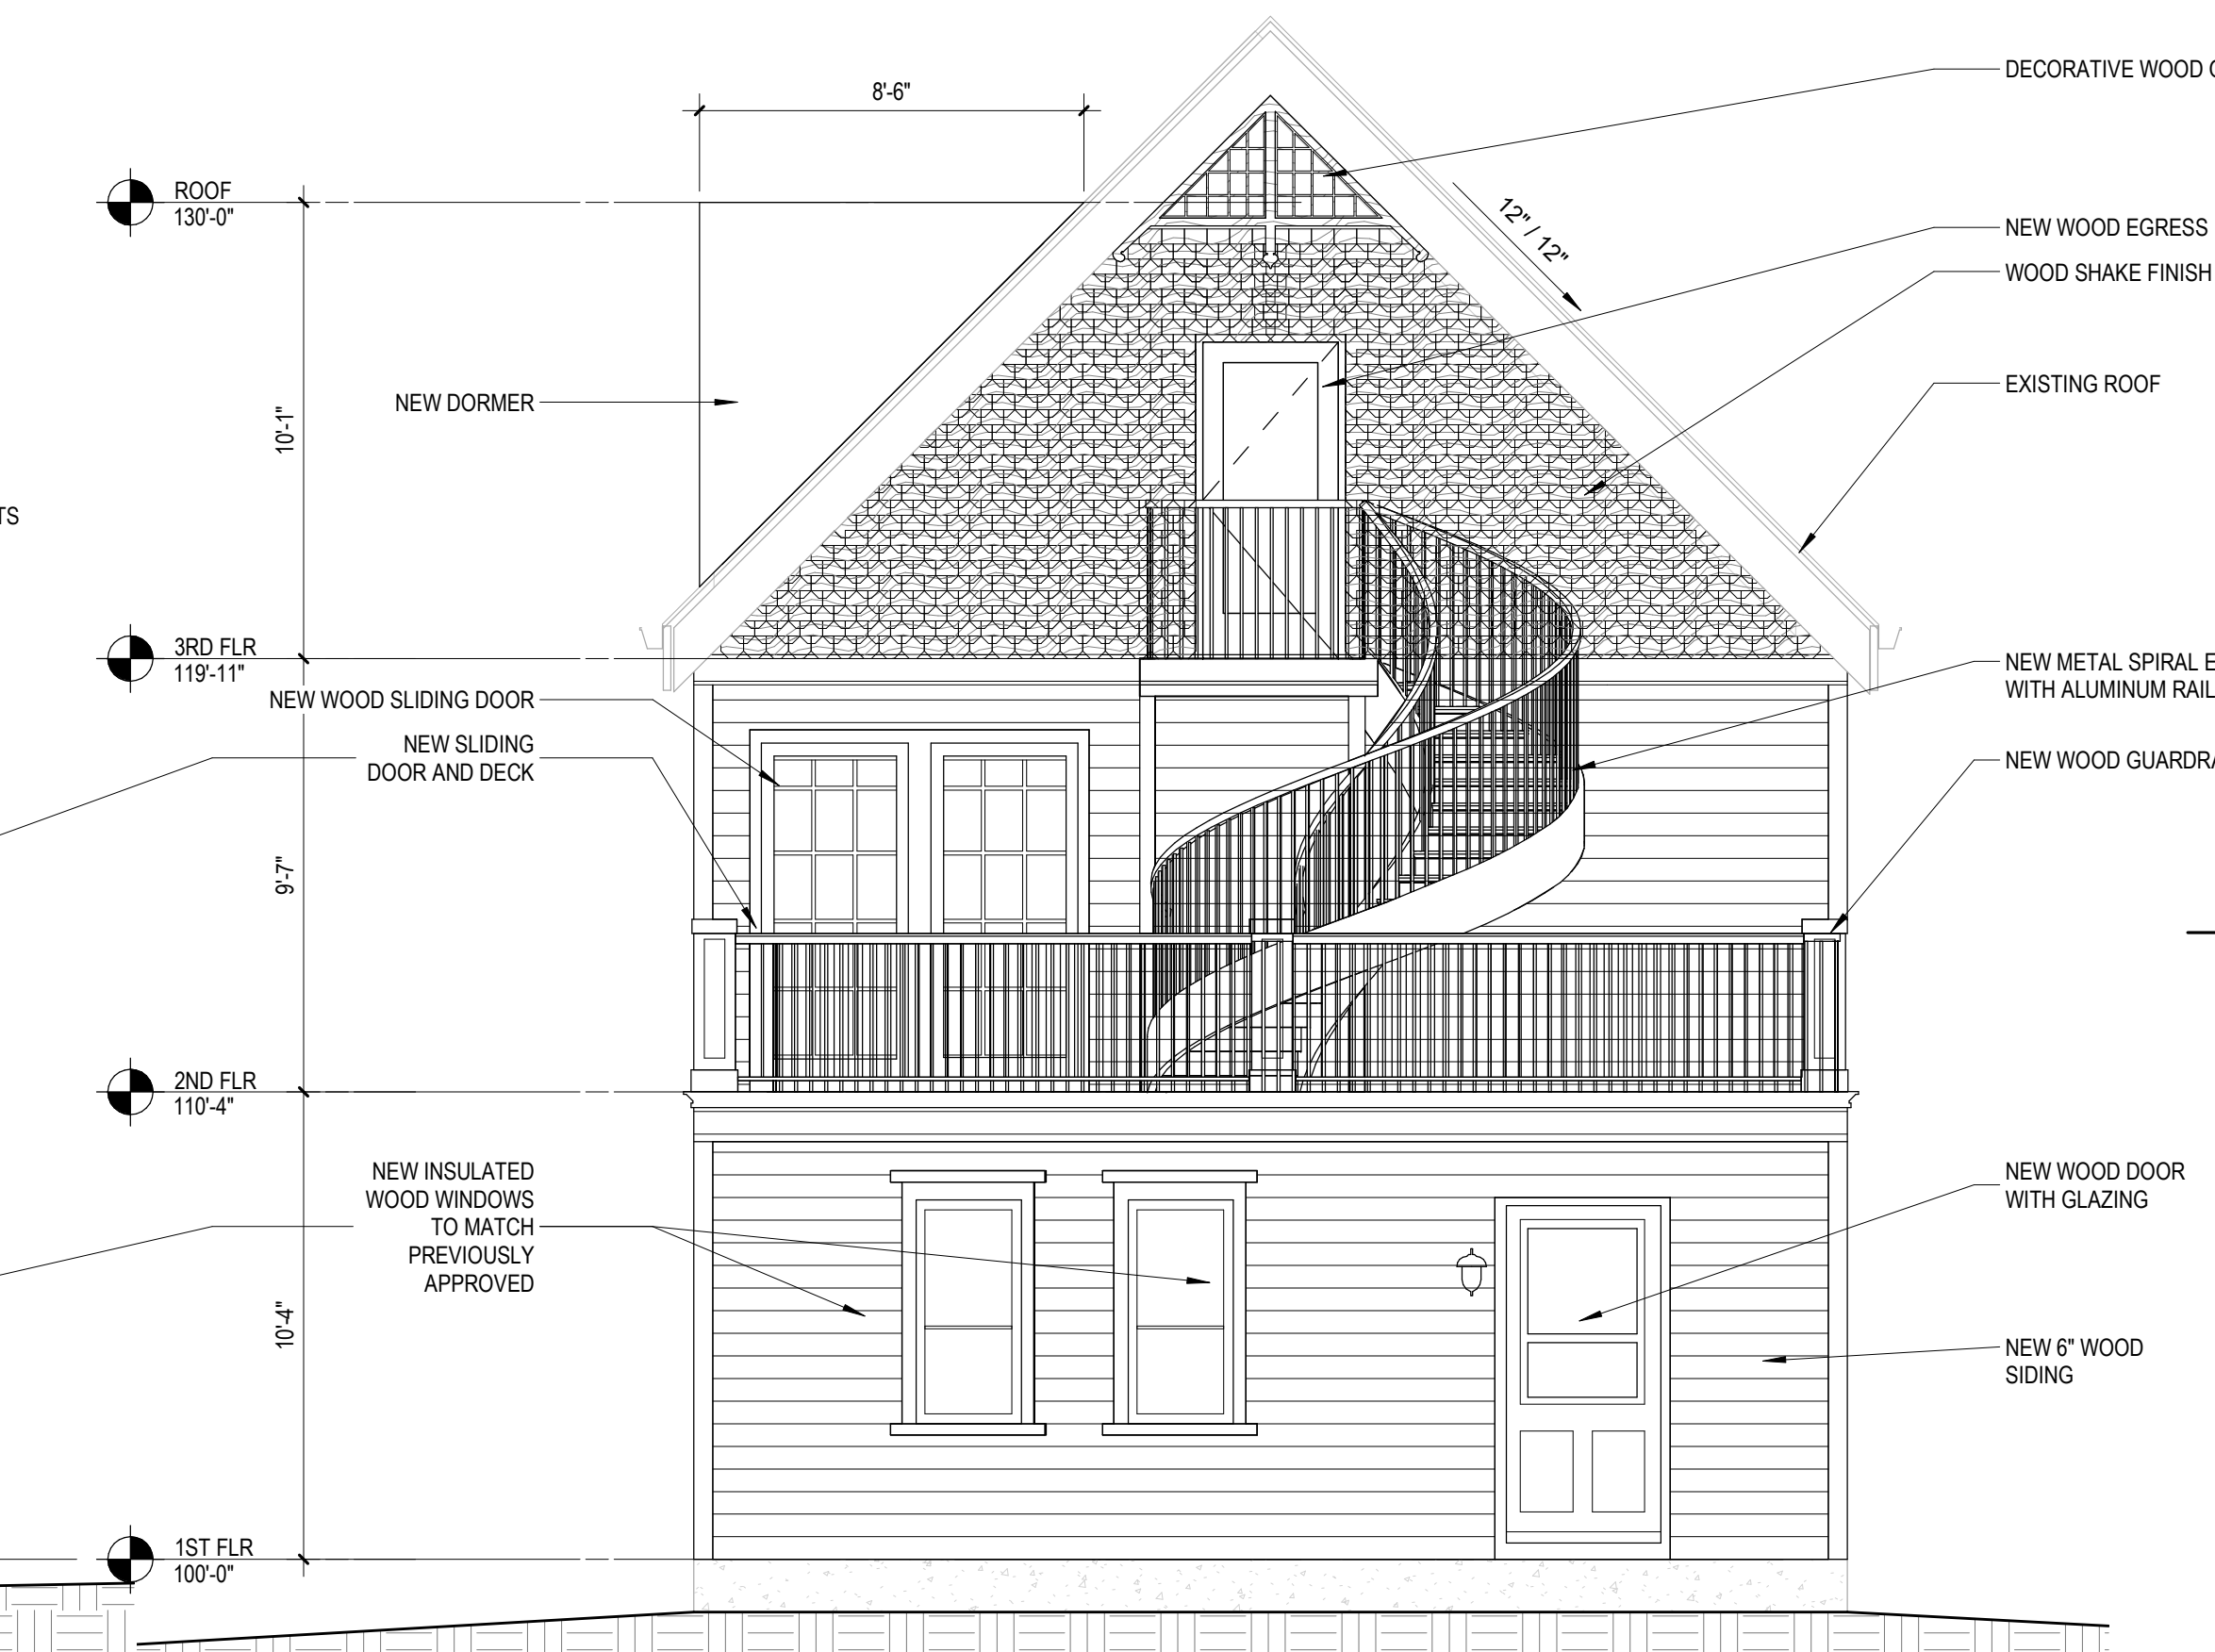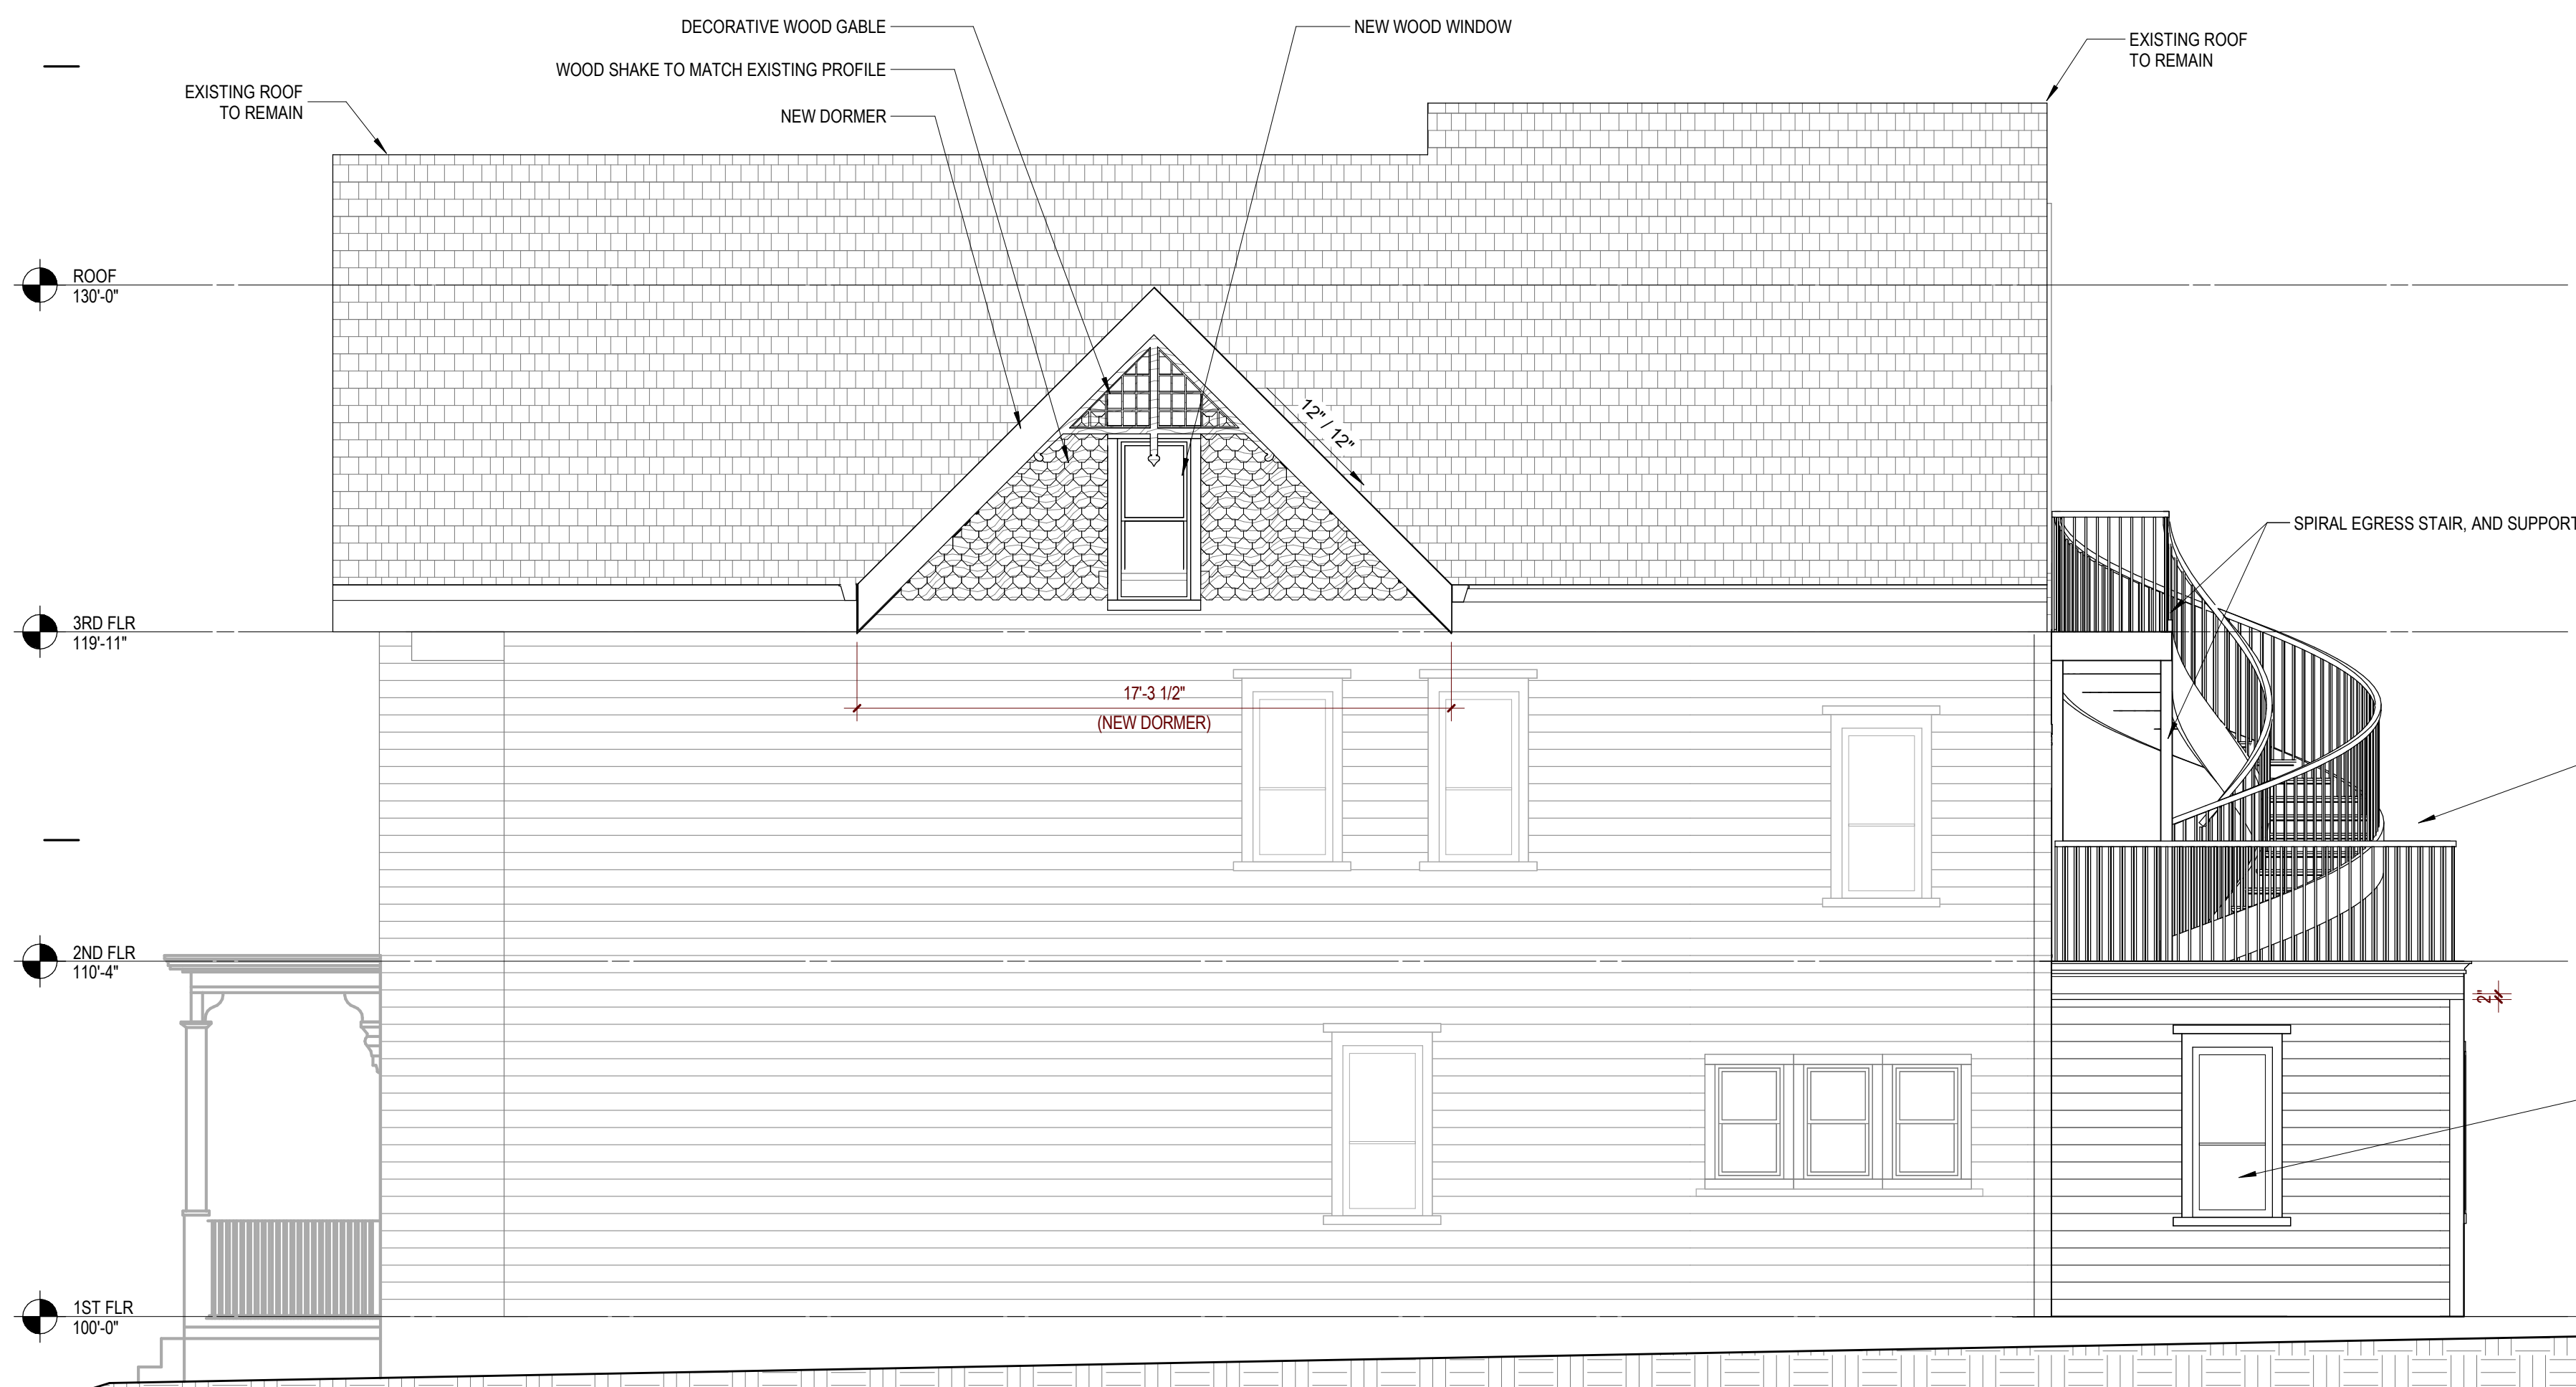

**2** EAST ELEVATION  
1/4" = 1'-0"

**1** NORTH ELEVATION  
1/4" = 1'-0"