


N.W. 1/4 SEC. 21, T.7N., R.22E.

354

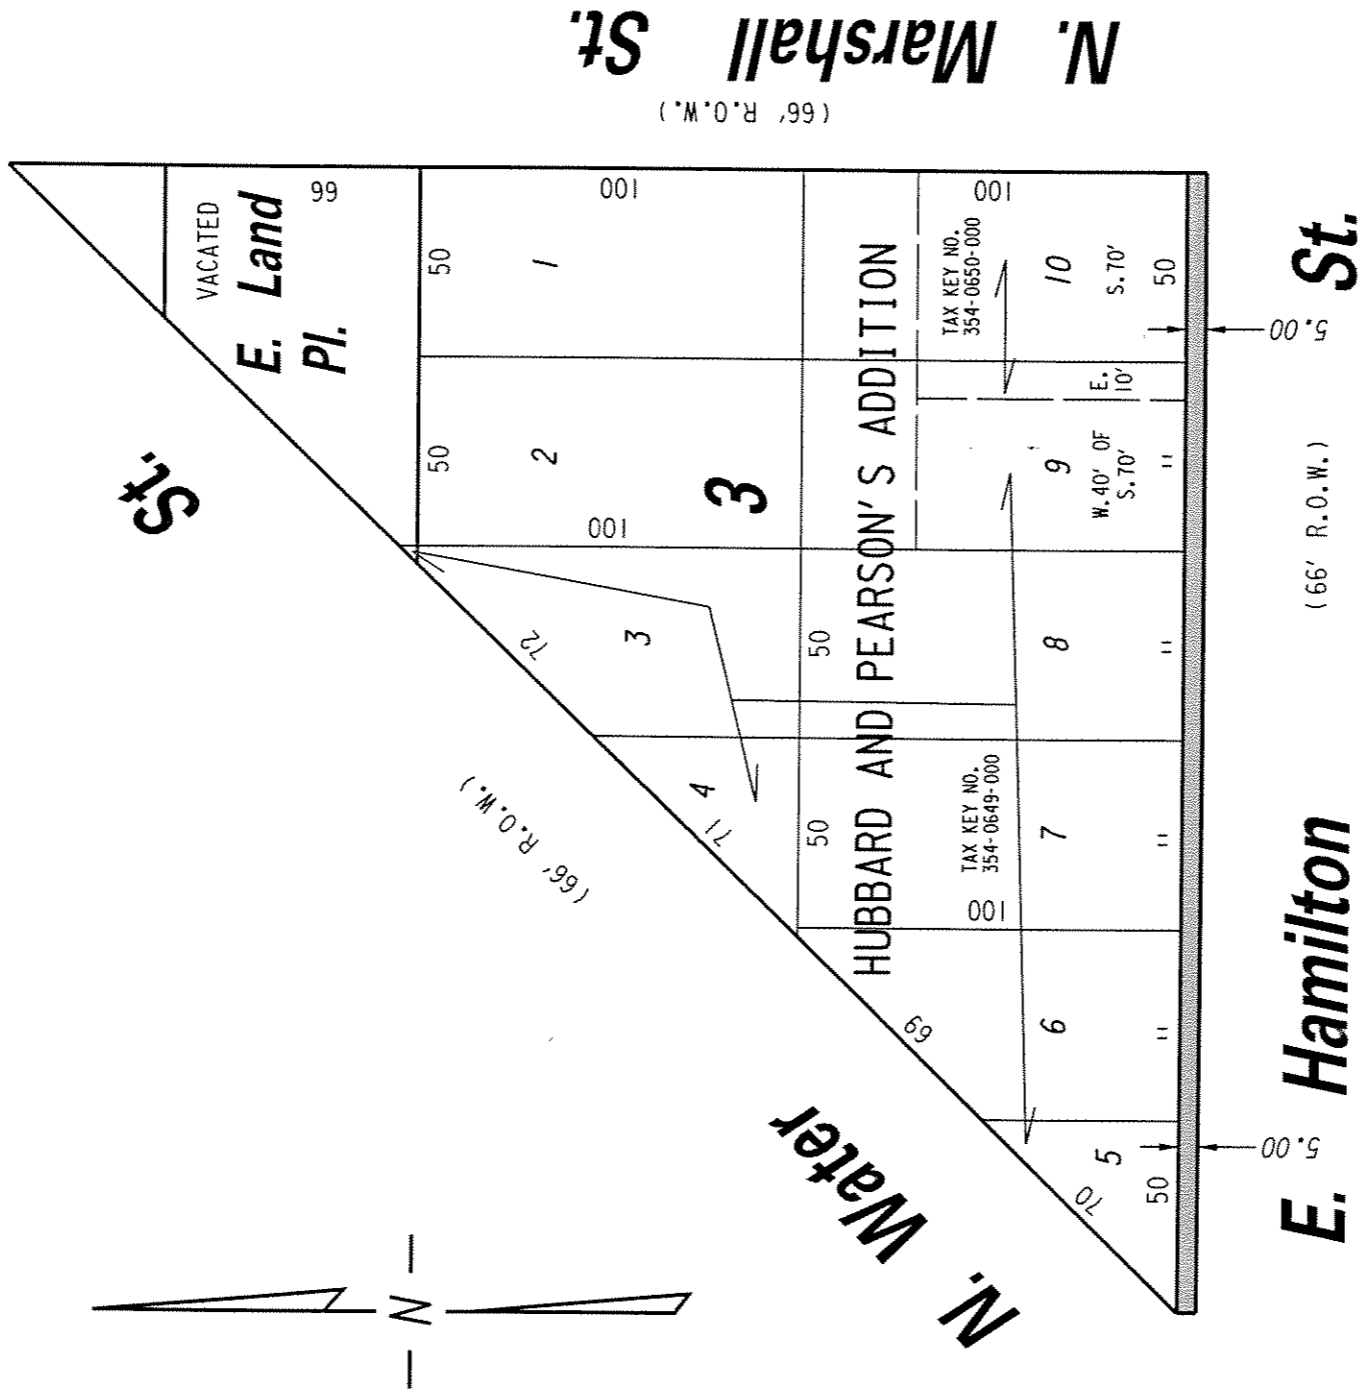

PORTION OF PUBLIC STREET PROPOSED TO BE VACATED

EXHIBIT "A"  
FILE NO. 040467

INFRASTRUCTURE SERVICES DIVISION

MILWAUKEE, WISCONSIN

ASSIGNED TO: P.A. VELLA

CH'K'D. BY: W.E. FUCHS

DRAWN BY: P.A.V.

DATE: NOV. 15, 2004

PROJECT/GRANT NO.: WK52337199

SCALE: 1" = 50'

APPROVED BY:

*Marcia Lindholm*  
CENTRAL DRAFTING & RECORDS MANAGER

*W. E. Fuchs*  
CITY ENGINEER