





2 EXISTING CONDITION
3/8" = 1'-0"

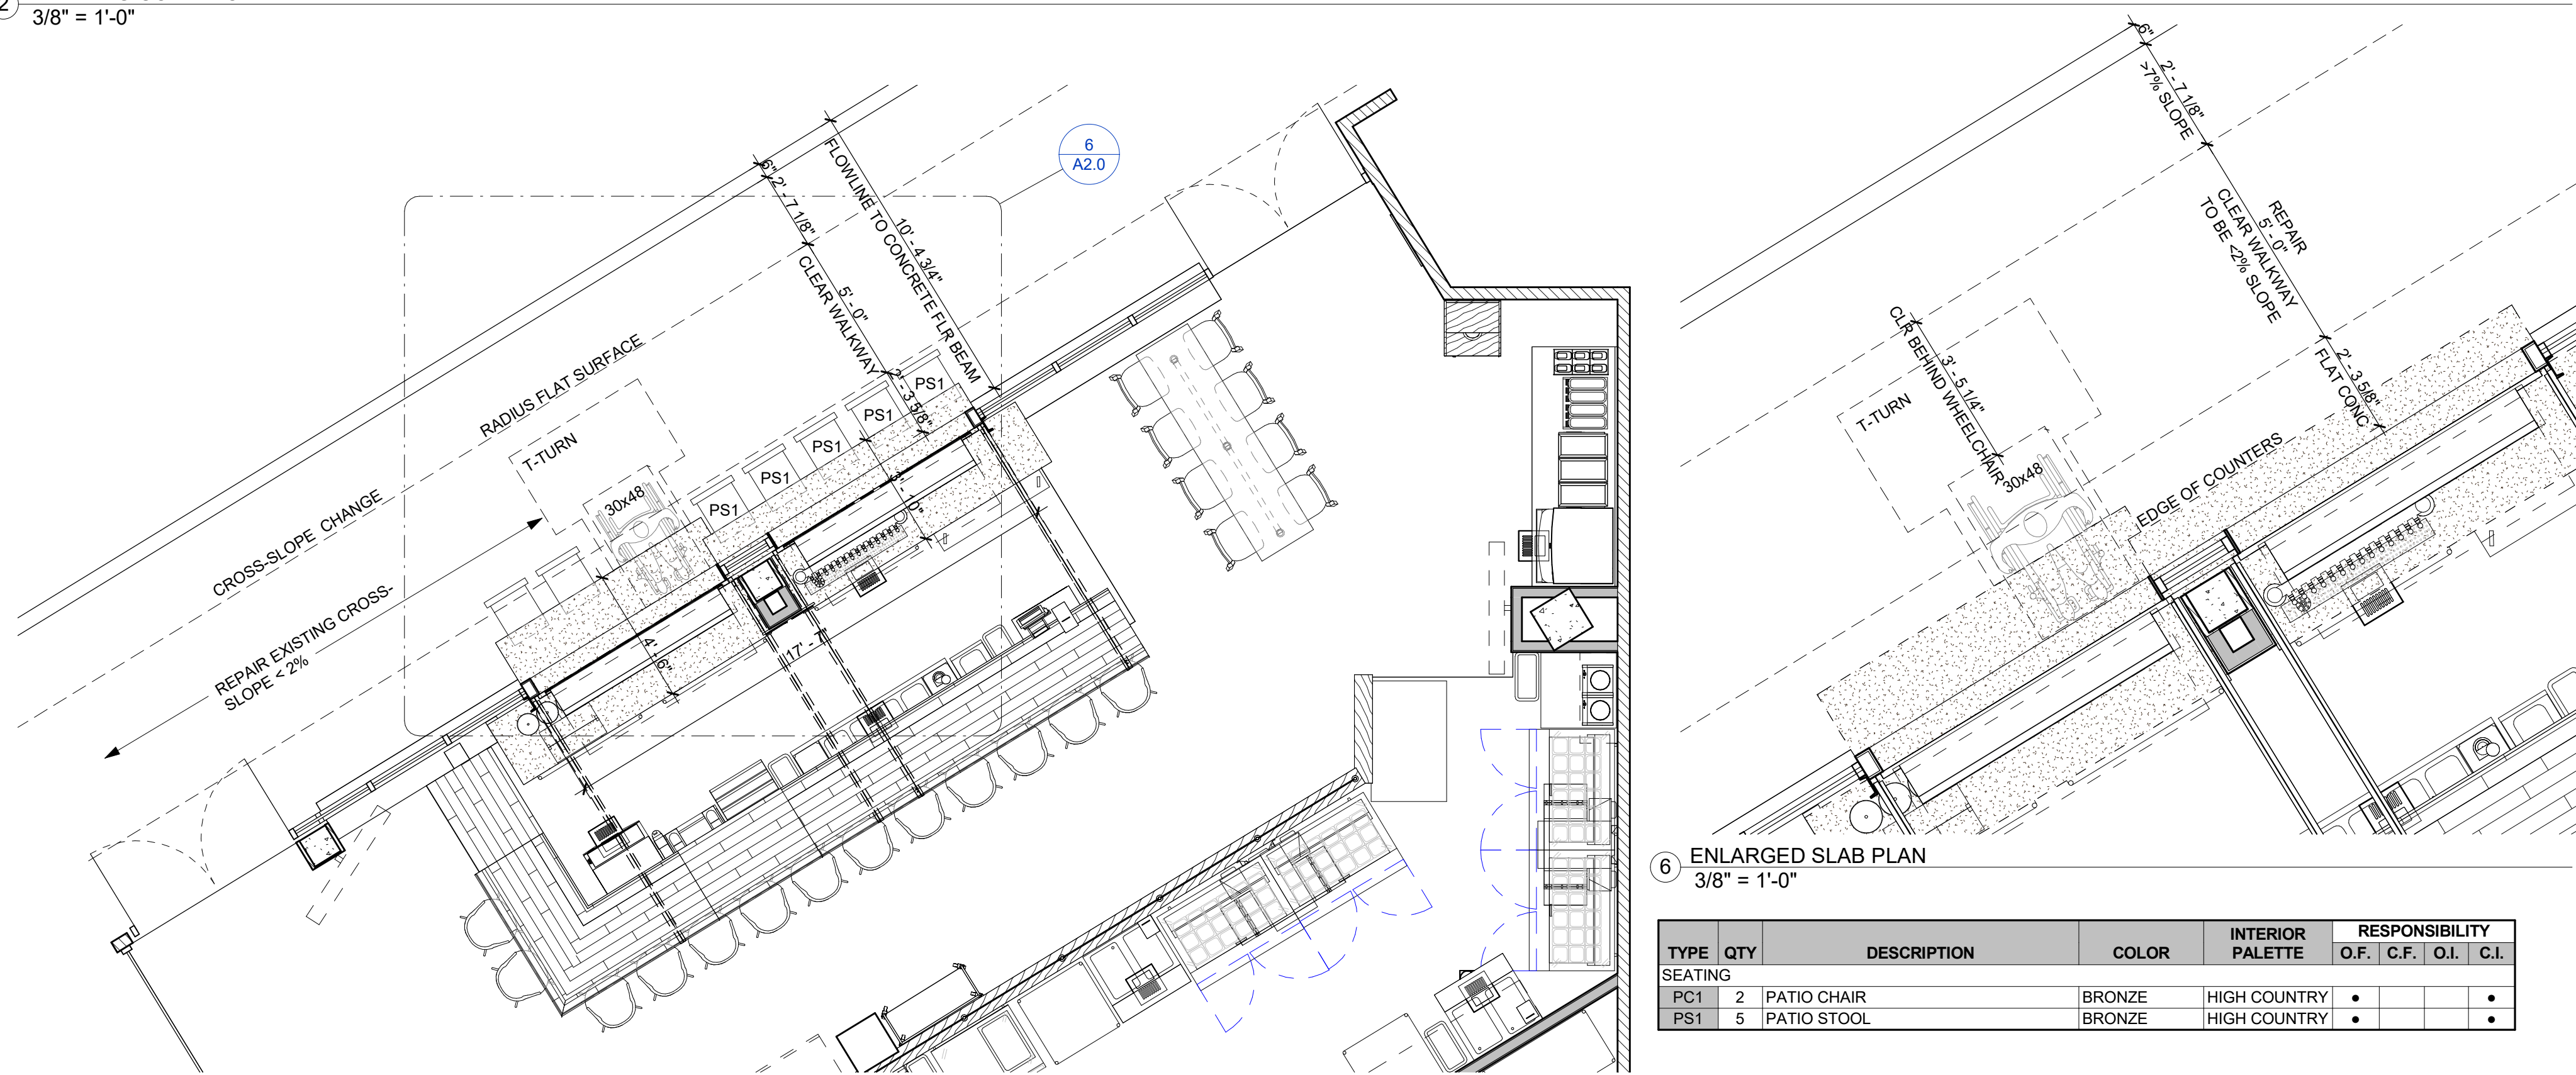

1 PATIO PLAN
1/4" = 1'-0"

6 ENLARGED SLAB PLAN
3/8" = 1'-0"

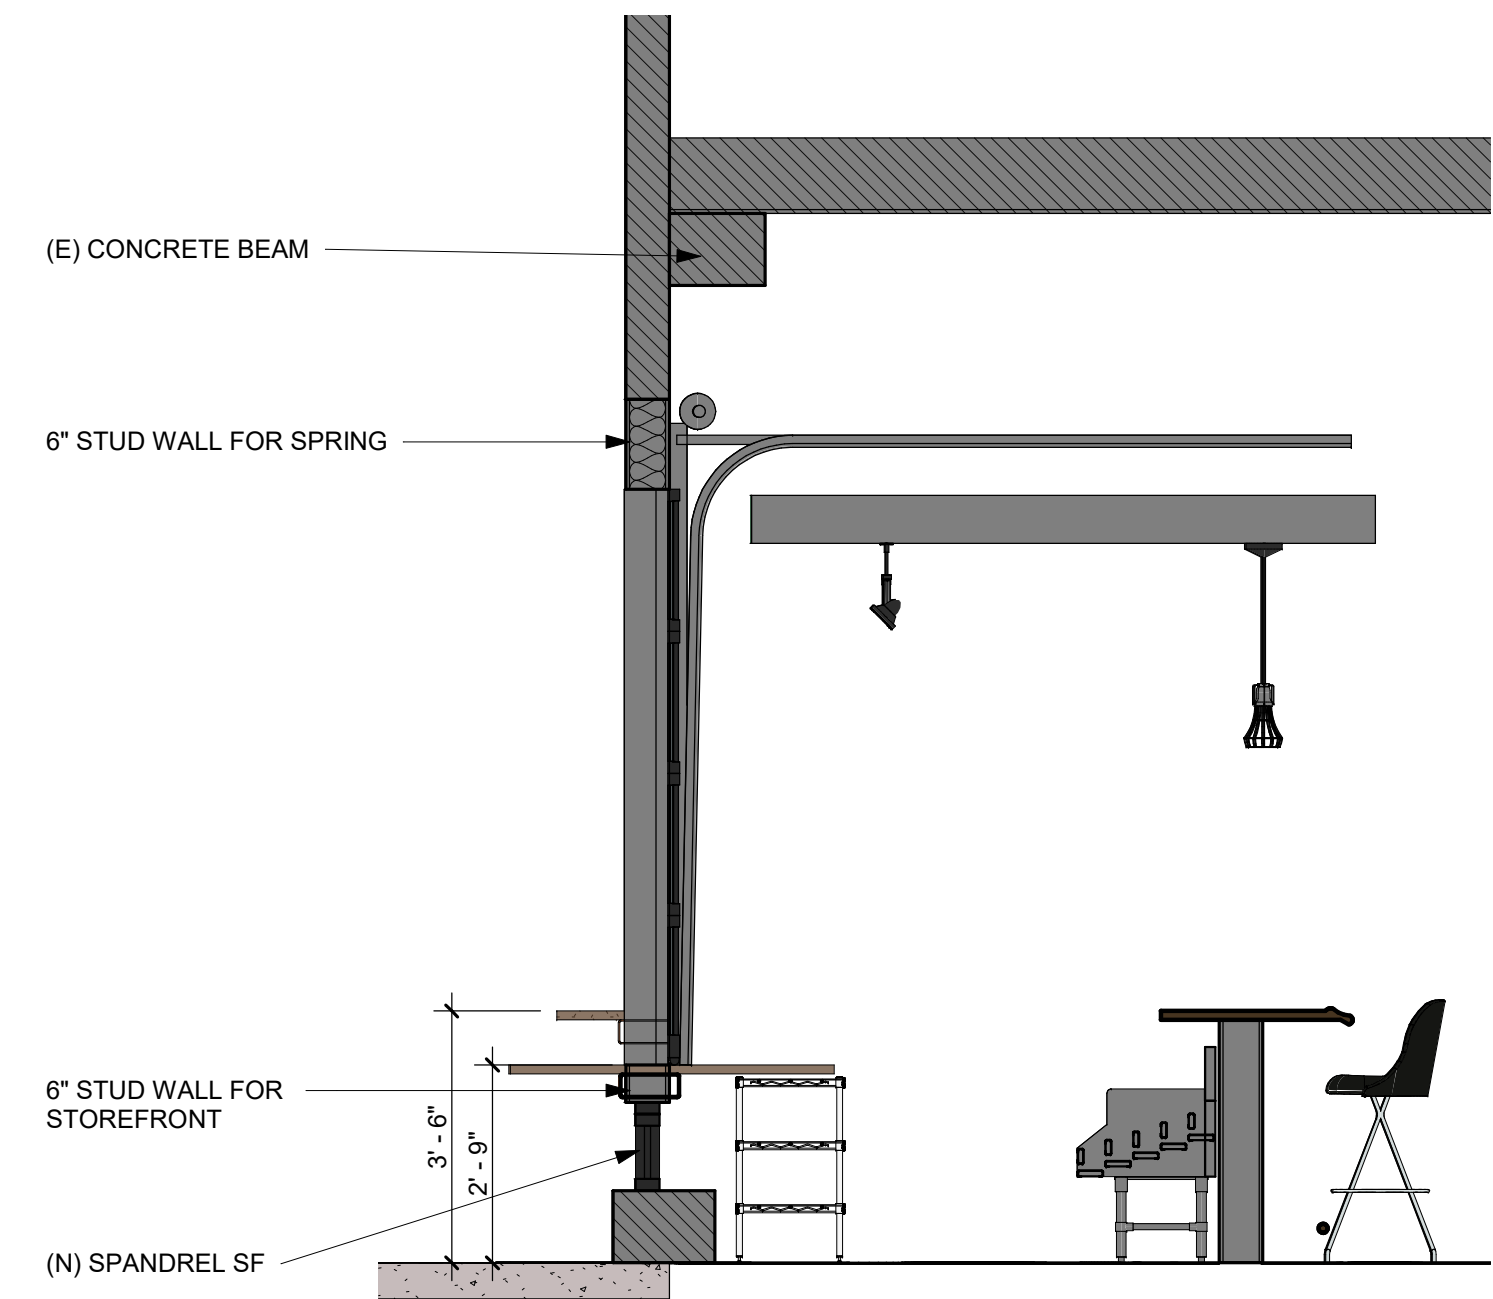

4 SECTION @ ACC PATIO BAR
3/8" = 1'-0"



3 PROPOSED ELEVATION
3/8" = 1'-0"



5 SIDEWALK VIEW

JEFFREY BAKER, ARCHITECT
6373 SILVER STREAM LN
FRISCO, TX 75036
PH: 214.784.5014

TENANT FINISH FOR
**CHEBA HUT -
MILWAUKEE**
2202 S. KINNICKINNIC AVE
MILWAUKEE, WI 53207


PROJECT NO CBH2204

START DATE 03/18/2022

DRAWN BY CEB

CHECKED BY JKB

NO.	DESCRIPTION	DATE
3	MINOR MOD TO DPD	10.17.2022

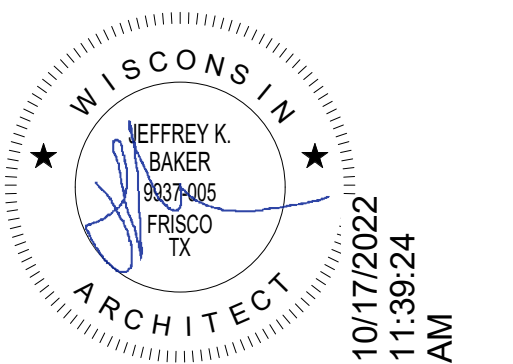

PATIO PLAN

A2.0

copyright 2022