



1 PROPOSED FRONT (NORTH) ELEVATION
SCALE: 1/4" = 1'-0"

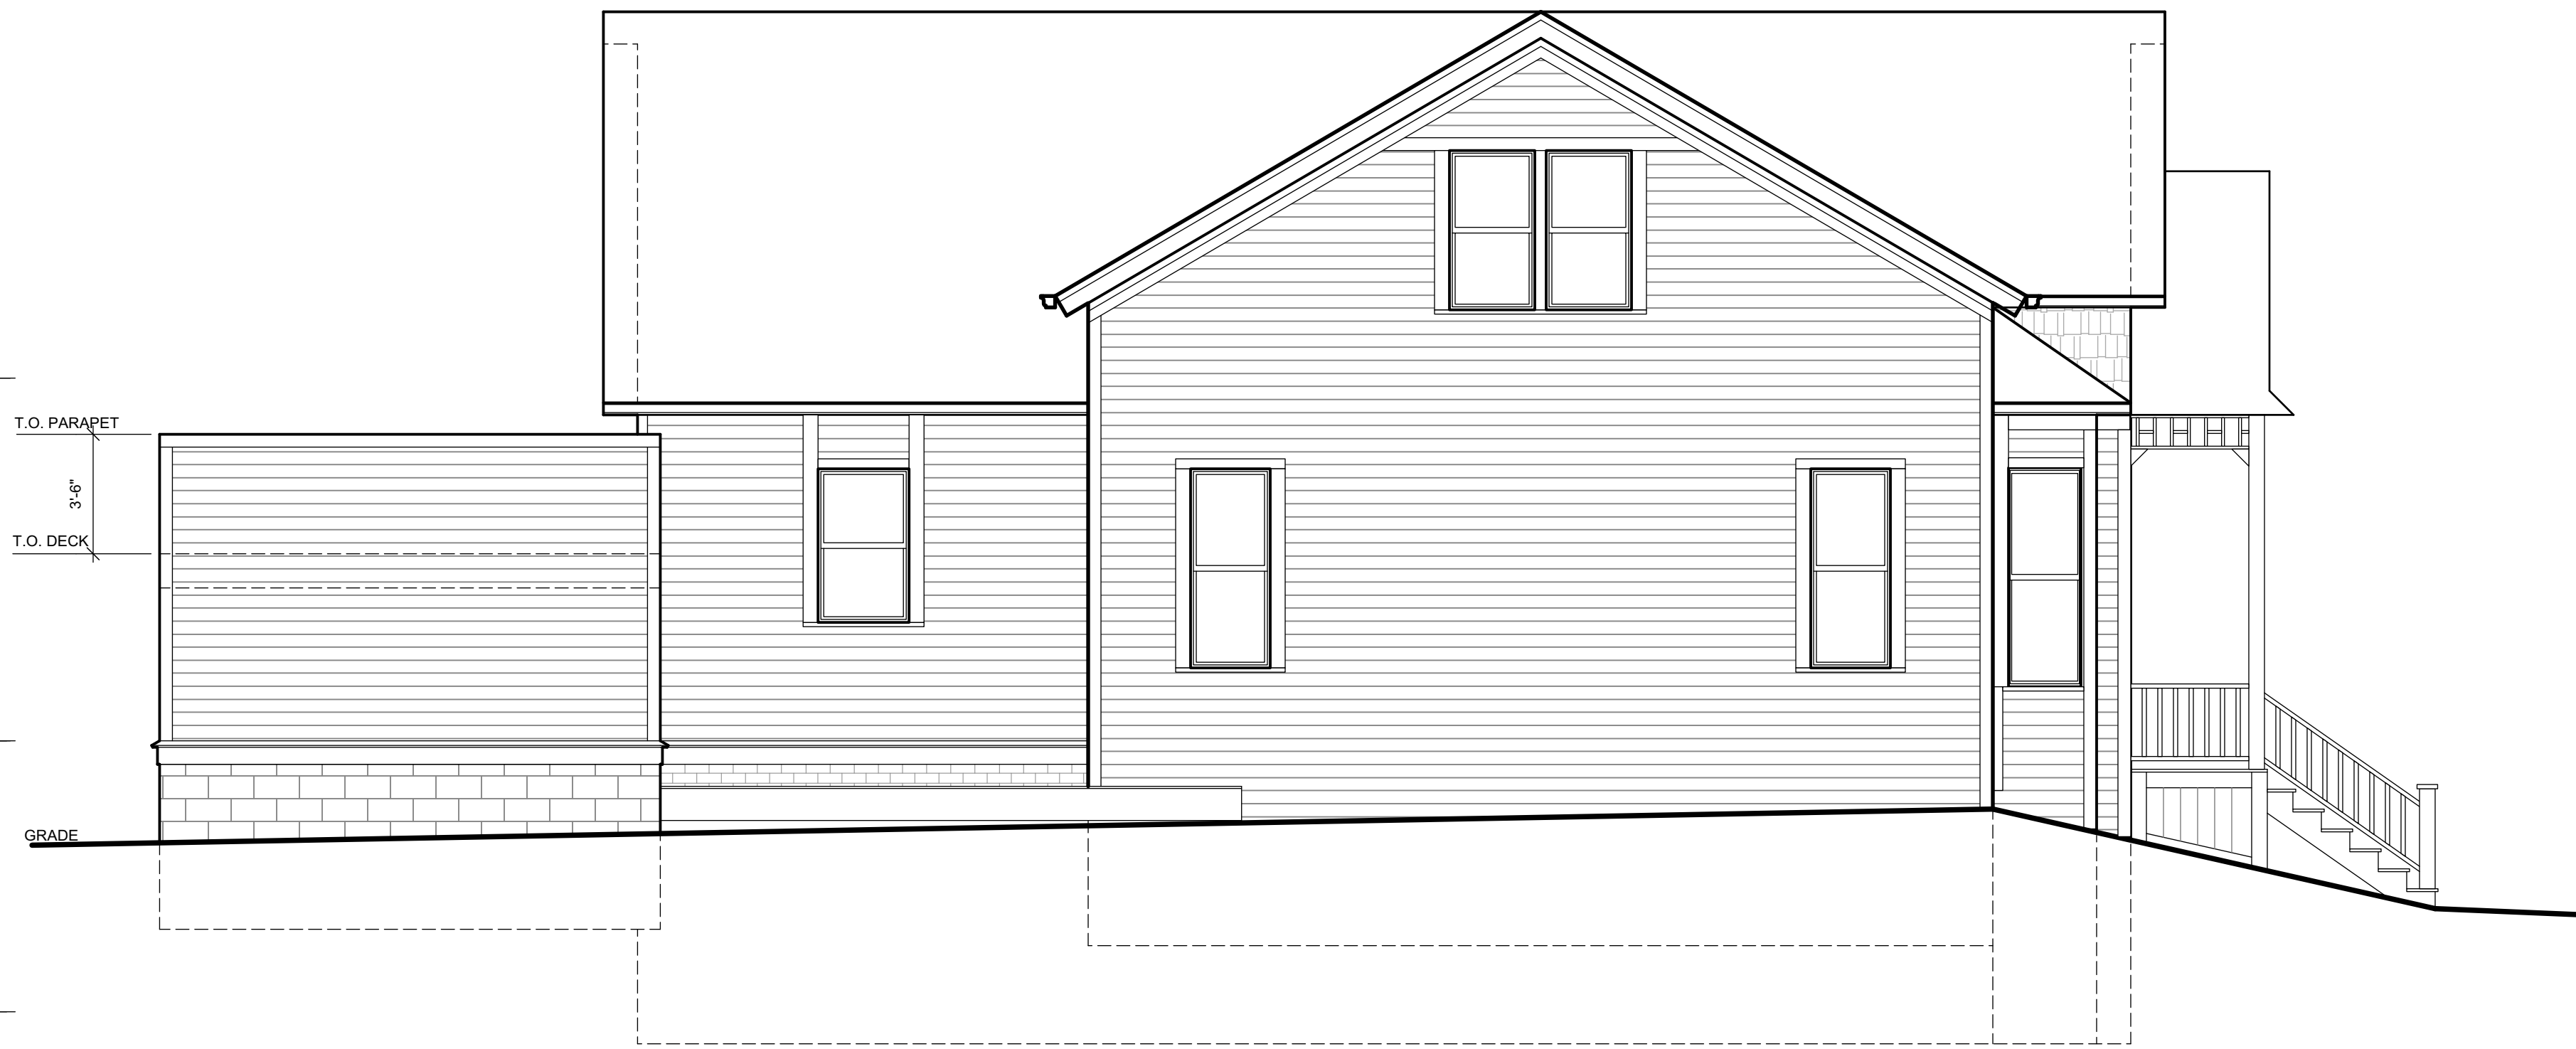

2 PROPOSED SIDE (EAST) ELEVATION
SCALE: 1/4" = 1'-0"

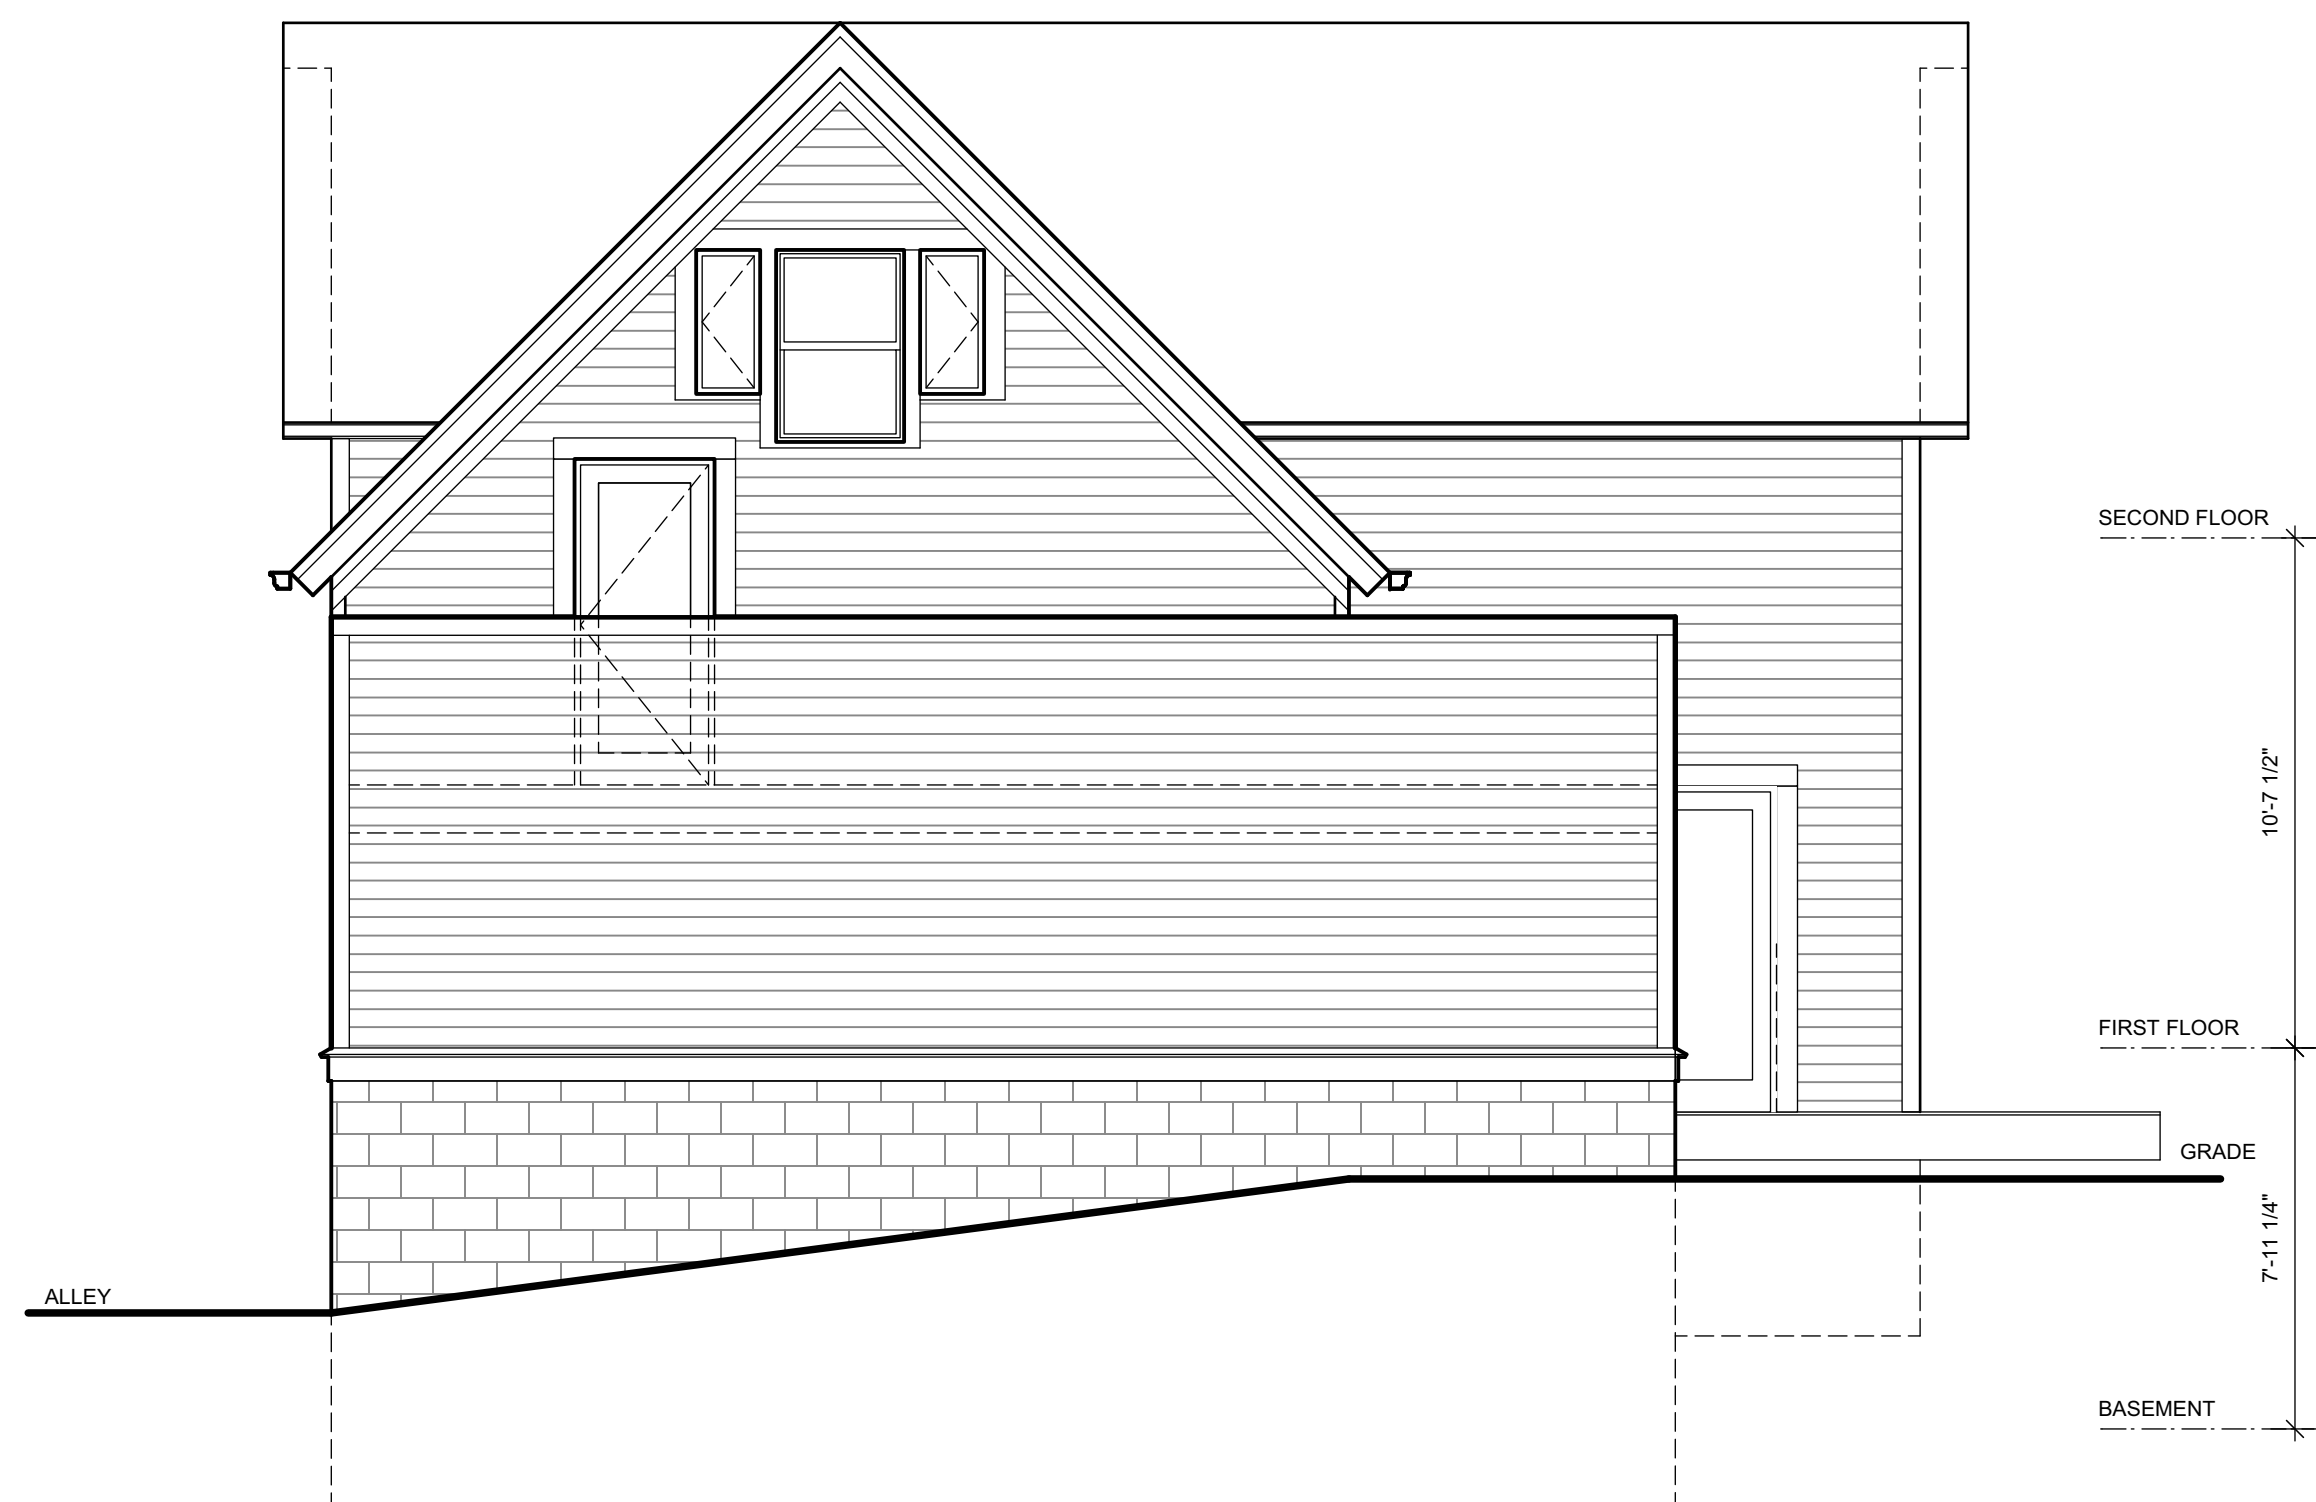

3 PROPOSED REAR (SOUTH) ELEVATION
SCALE: 1/4" = 1'-0"



4 PROPOSED SIDE (WEST) ELEVATION - (ALLEY VIEW)
SCALE: 1/4" = 1'-0"

HPC SET 2/4/2020

Koz-i-tec-ture
It's not simply Architecture, it's Kozitecture

David J. Koscielniak AIA ALA
12370 West Waterford Avenue
Greenfield, Wisconsin 53228

Cell: (414) 303-8489
koz@kozitecture.com
www.kozitecture.com

OWNERSHIP OF DOCUMENTS
This document, and the ideas and design incorporated herein as an instrument of professional service, is the sole property of Koz-i-tec-ture and is not to be used in whole or in part for any other project or purpose without the expressed written authorization of Koz-i-tec-ture.

ADDITION and INTERIOR ALTERATIONS TO THE EXISTING SINGLE-FAMILY RESIDENCE

217 W RESERVOIR AVENUE
MILWAUKEE, WI 53212

Project

Sheet Title
PROPOSED ELEVATIONS- OPTION A

Revisions
---/--/---

Date: 2/4/2020

Job NO.: 19-170

Sheet No.

A2.1A