

# CITY OF MILWAUKEE

## DPW – Infrastructure Services Division – Transportation Operations

Regarding the recommendation for installation of yield control on North 77<sup>th</sup> Street/ North 77<sup>th</sup> Court at West Courtland Avenue.



 = EXISTING STOP

 = INSTALLATION OF YIELD

 = SIGNAL

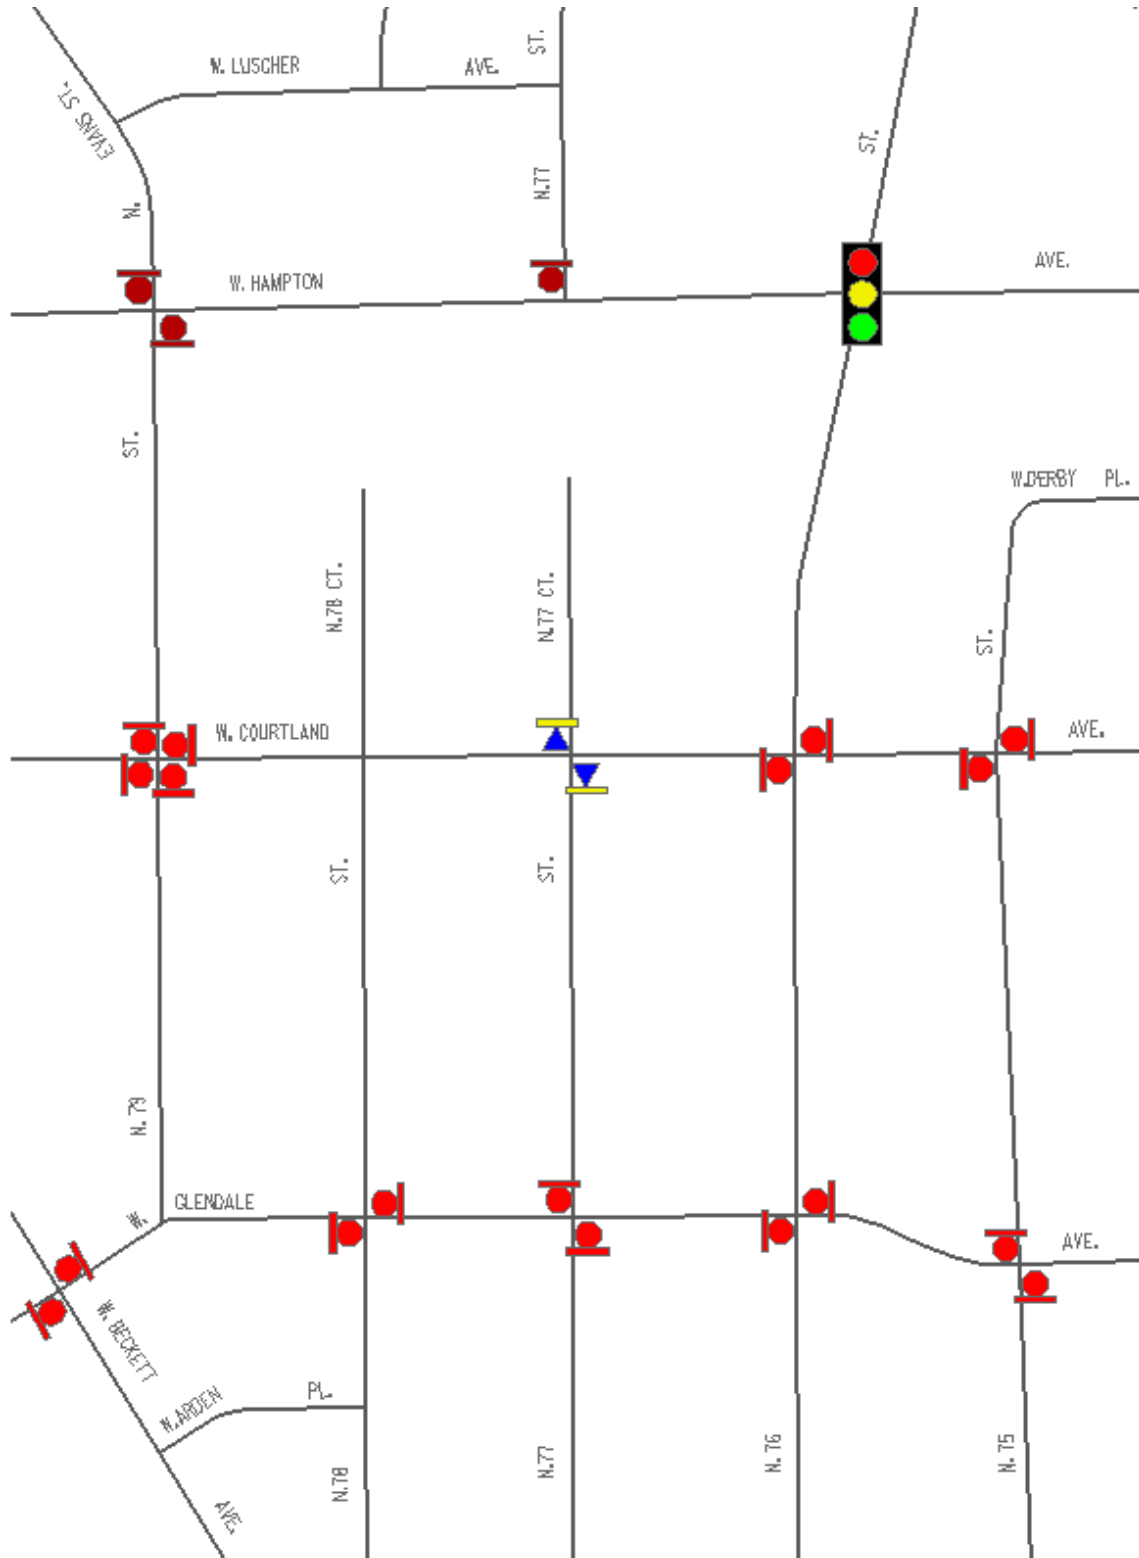


Exhibit A